

KEY

- SURFACE WATER DRAINAGE
- 150mm DIA PIPE FOUL WATER DRAINAGE
- ROADSIDE SUBS FEATURE
- KERB DRAINAGE (HYDROKREB)
- FOUL PUMPING MAIN
- MANHOLE WITH BACKDROP
- KERB DRAINAGE ROODING UNITS/ INSPECTION CHAMBER
- HEADWALL
- POND
- BASIN
- SWALE


NOTES TO BE LIT IN ACCORDANCE WITH OCC SPECIFICATIONS AND LINE WITH OCC CARBON FOOTPRINT LIGHTING PRACTICES TO PROVIDE SPHERE LIGHTING LAYOUT AND DETAILS

- DO NOT SCALE FROM THIS DRAWING. USE FIGURED DIMENSIONS ONLY.
- ALL DRAWINGS TO BE CHECKED BY THE CONTRACTOR PRIOR TO CONSTRUCTION OR MANUFACTURE. ANY DISCREPANCIES TO BE REPORTED TO THE ENGINEER.
- ALL WORKS TO BE UNDERTAKEN IN ACCORDANCE WITH MCHW - SPECIFICATION FOR HIGHWAY WORKS; SEWERS FOR ADOPTION AND OCC DETAILS AND SPECIFICATION

Issue	Description	Date
12	INSPECTION CHAMBER / ROODING EYES ADDED	29/05/13
11	HIGHWAY BOUNDARY REVISED	04/11/12
10	GENERAL REVISIONS	19/10/12
09	LAYOUT UPDATED & BACKGROUNDS ADDED	25/09/12
08	DESIGN REVISED	12/09/12
07	DESIGN REVISED	21/07/12
06	DESIGN REVISED	22/06/12
05	DESIGN REVISED	MAR 12
04	POND CONNECTIONS REVISED	21.10.11
03	DRAINAGE CHECK ISSUE	05.10.11
02	DESIGN REVISED	JULY 11

Scale	Author
1:500	HILLETWELIN
A1	CHEKER S.A.DAVIES
0.5	APPROVER S.A.DAVIES
0.5	DATUM S.A.DAVIES

Client: Filming33-7255-UA001881-UP21D-S38-12-SPINE ROAD DRAINAGE.DWG

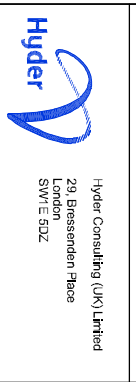

Hyder Consulting (UK) Limited
 29, Bressenden Place
 London
 SW1E 5DZ
 Tel: +44 (0)1870 000 3006
 Fax: +44 (0)1870 000 3906

Project
 BICESTER ECO
 DEVELOPMENT EXEMPLAR SITE

Title
 EXEMPLAR SITE (S38)
 FOUL AND SURFACE
 WATER DRAINAGE
 SHEET 4 OF 4

Drawing No. 7256 — UA001881 — 12
 Project No. — Issue

This product includes mapping data licensed from Ordnance Survey & Crown copyright and/or database right 2013. License number 01003 013. Original copyright has been amended and therefore the accuracy of any information shown is no longer the responsibility of Ordnance Survey.