
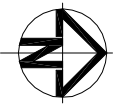


FOR CONTINUATION
 SEE DWG 7254
 MATCH LINE

MATCH LINE
 FOR CONTINUATION
 SEE DWG 7256

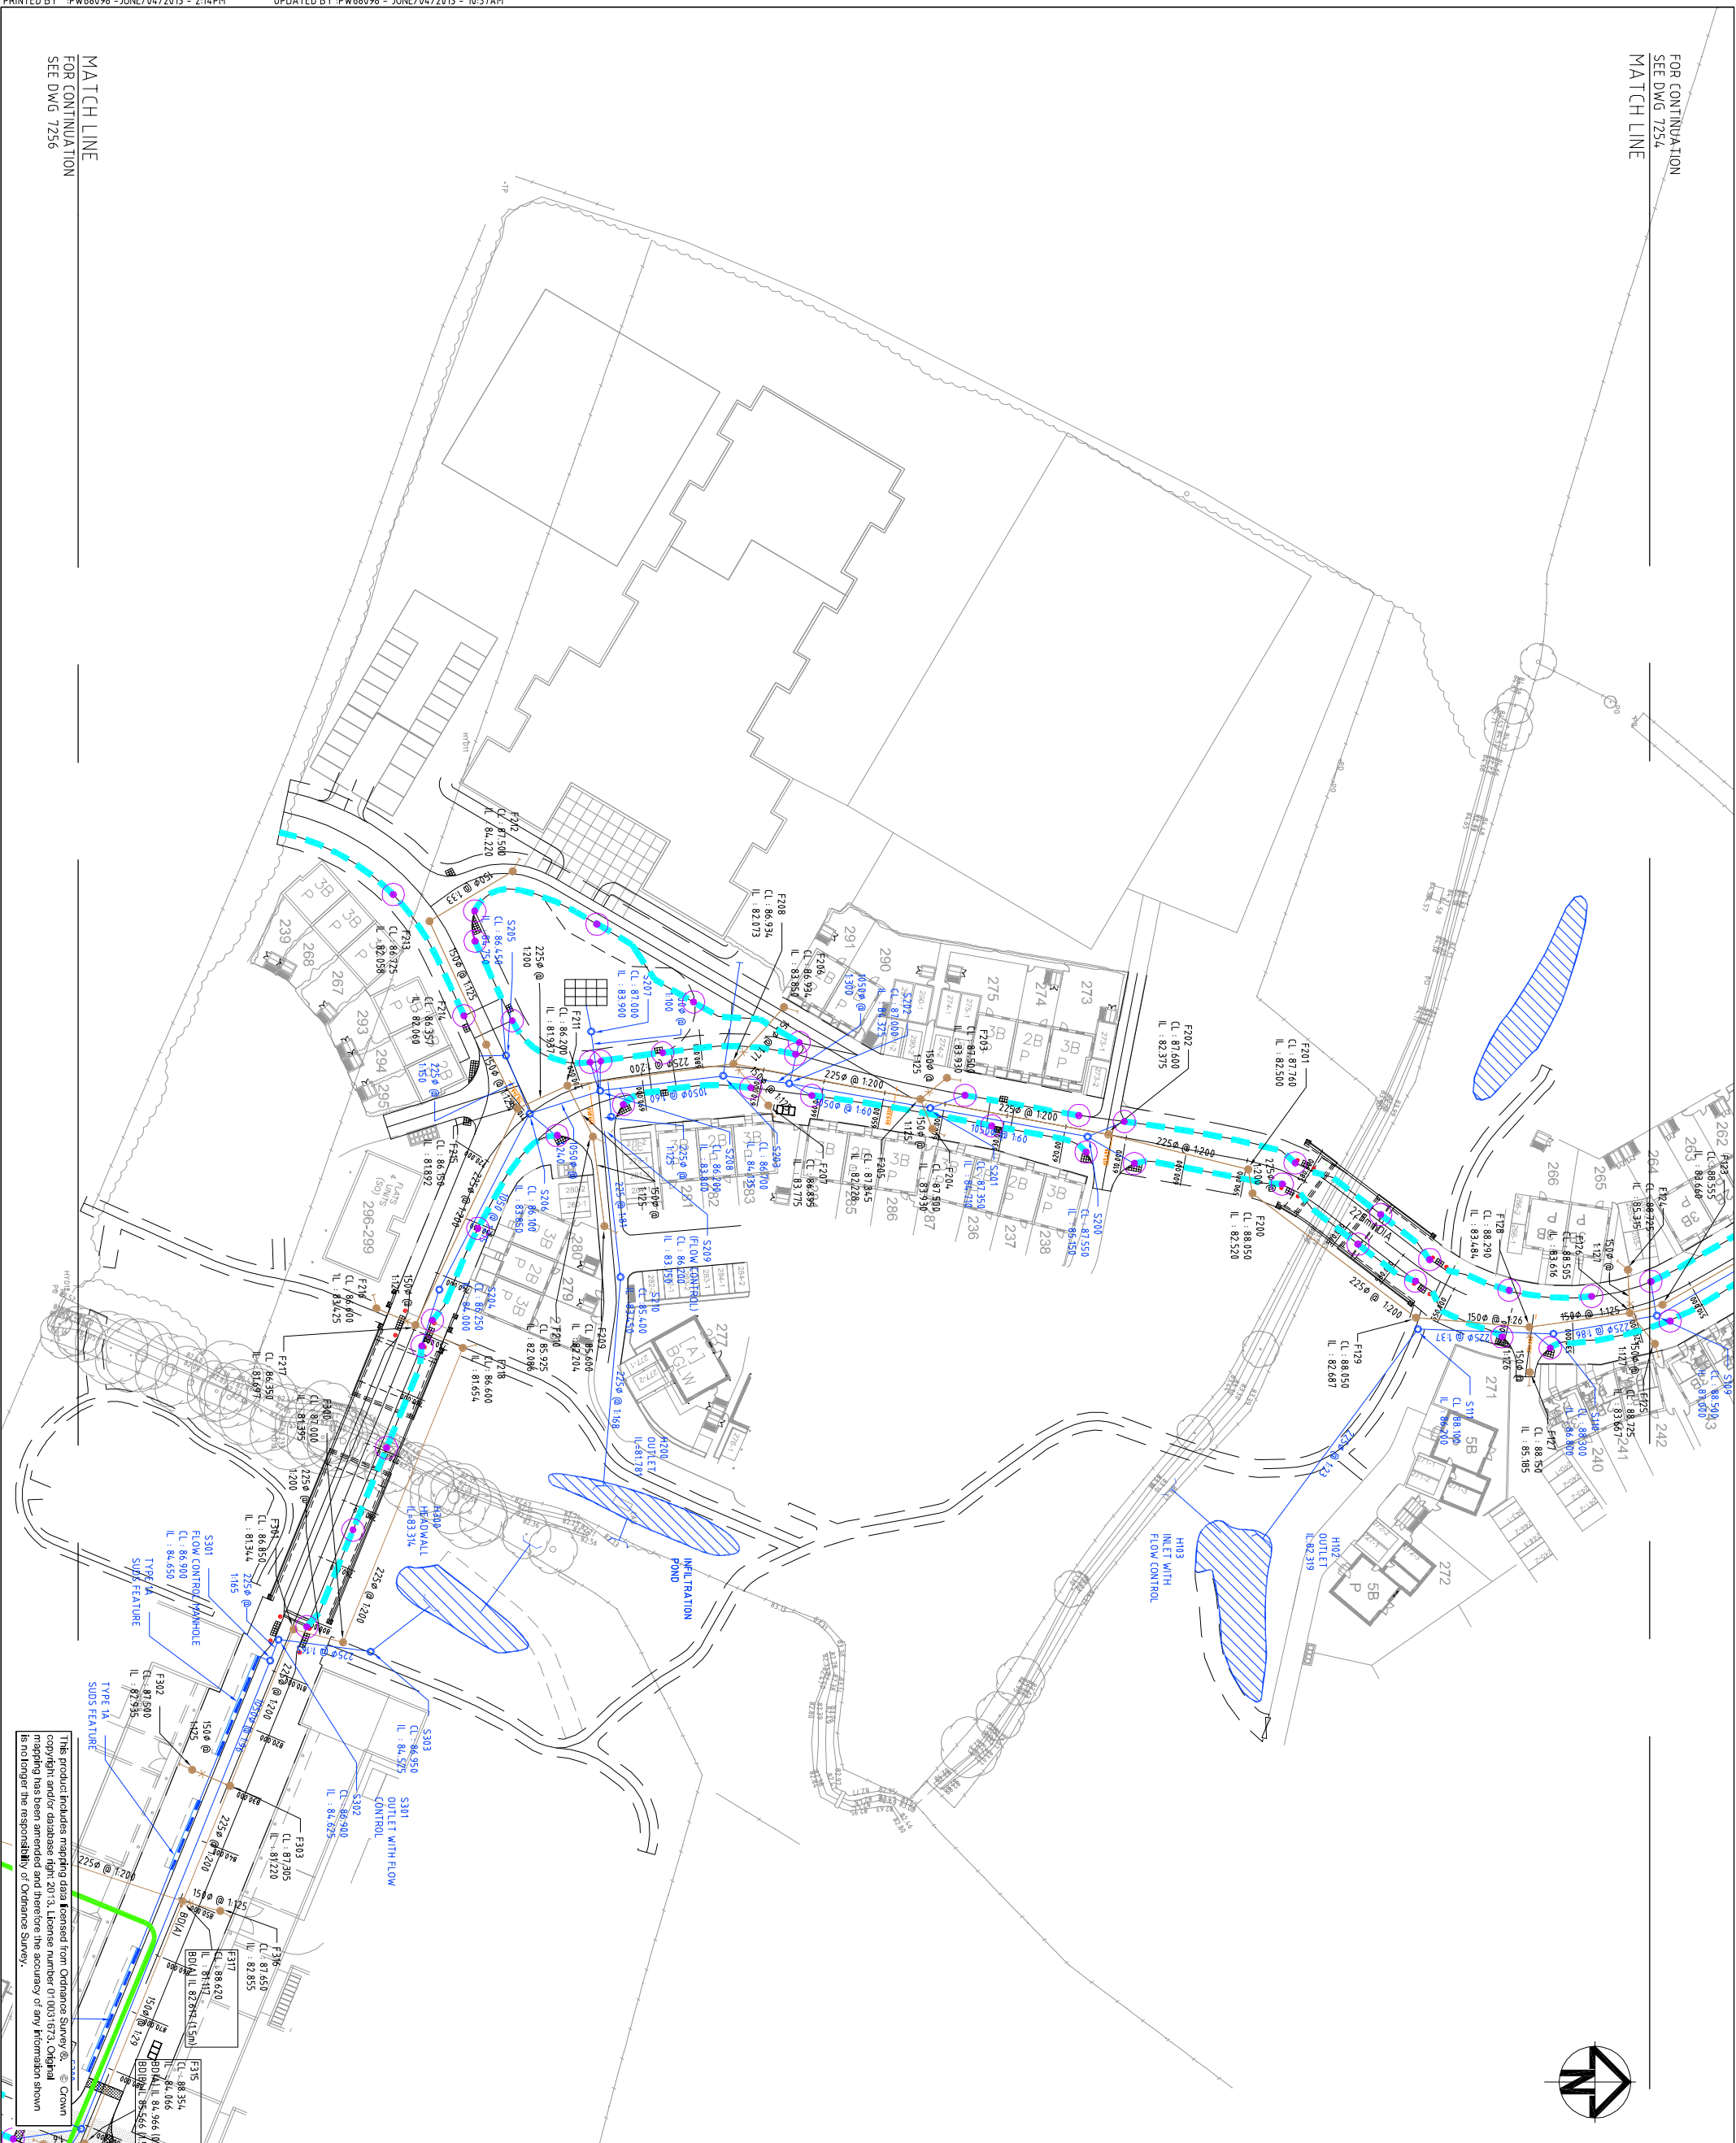

KEY

	SURFACE WATER DRAINAGE
	150mm DIA PIPE FOUL WATER DRAINAGE
	ROADSIDE SUDS FEATURE
	KERB DRAINAGE (HYDROKORB)
	FOUL PUMPING MAIN
	MANHOLE WITH BACKDROP
	KERB DRAINAGE ROODING UNITS/ INSPECTION CHAMBER
	HEADWALL
	POND
	BASIN
	SWALE
	CELLULAR STORAGE

NOTES

1. DO NOT SCALE FROM THIS DRAWING. USE FIGURED DIMENSIONS ONLY.
2. ALL DRAWINGS TO BE CHECKED BY THE CONTRACTOR PRIOR TO CONSTRUCTION OR MANUFACTURE. ANY DISCREPANCIES TO BE REPORTED TO THE ENGINEER.
3. ALL WORKS TO BE UNDERTAKEN IN ACCORDANCE WITH MCHW - SPECIFICATION FOR HIGHWAY WORKS, SEWERS FOR ADOPTION AND O.C.C DETAILS AND SPECIFICATION.

Issue	Description	Date
12	INSPECTION CHAMBER / ROODING EYES ADDED	29/05/13
11	DRAINAGE NOTE REMOVED	21/01/13
10	HIGHWAY BOUNDARY AND DRAINAGE REVISED	06/11/12
09	GENERAL REVISIONS	19/10/12
08	MASTERPLAN REVISED	05/10/12
07	DESIGN REVISED	21/07/12
06	DESIGN REVISED	22/06/12
05	DESIGN REVISED	MAR 12
04	POND CONNECTIONS REVISED	21.10.11
03	DRAINAGE CHECK ISSUE	05.10.11
02	DESIGN REVISED	JULY 11

Status
 DRAFT

Original Size	A1	Author	HELLEWELIN
Height	0.5	Checker	S.A.DAVIES
Grid	0.5	Approver	S.A.DAVIES
		Datum	S.A.DAVIES

Client: **azdominion**
 File: 7253-7256-UA001881-UP21D-S38-12-SPINE ROAD DRAINAGE.DWG

Project: **BICESTER ECO DEVELOPMENT EXEMPLAR SITE**

Title: **EXEMPLAR SITE (S38) FOUL AND SURFACE WATER DRAINAGE SHEET 3 OF 4**

Project: **Hyder Consulting (UK) Limited**
 29, Bressenden Place
 London
 SW1E 5DZ
 Tel: +44 (0)1870 000 3006
 Fax: +44 (0)1870 000 3006

Drawing No: **7255** Project No: **UA001881** Issue: **12**



4/Jan/2013 2:14 PM K:\UA001881_BicesterEco\E-OurDrawings\Current\Civil Engineering\7253-7256-UA001881-UP21D-S38-12-SPINE ROAD DRAINAGE.dwg