

**KEY**

- FULL CARRIAGEWAY CONSTRUCTION (SEE DETAIL DRG 7271 FOR DETAIL)
- FULL FOOTWAY CONSTRUCTION (SEE DETAIL DRG 7271 FOR DETAIL)
- LANDSCAPED VERGE (SEE DETAIL DRG 7271 FOR DETAIL)
- ROADSIDE SUDS FEATURE (SEE DETAIL DRG 7271 AND 7278 FOR DETAILS)
- FOOTWAY CROSSING (SEE DETAIL DRG 7271 FOR DETAIL)
- FOOTWAY WITH VEHICLE ACCESS (SEE DETAIL DRG 7271 FOR DETAIL)
- GRASSCARE CONSTRUCTION POND ACCESS (SEE DETAIL DRG 7271 FOR DETAIL)
- GATEWAY FEATURE CONSTRUCTION
- UNCOMMON ROLLED CROSSING POINT - (SEE DETAIL DRG 7271/7272)
- FOOTWAY EDGING (SEE DETAIL DRG 7271 FOR DETAIL)
- DROP KERB TYPE (SEE DETAIL DRG 7271 FOR DETAIL)
- STANDARD KERB 125mm UPSTAND (SEE DETAIL DRG 7271 FOR DETAIL)
- KASSEL KERB (SEE DETAIL DRG 7272 FOR DETAIL)
- FLUSH KERB TYPE (SEE DETAIL DRG 7271 FOR DETAIL)
- KERB DRAINAGE BLOCK (HYDROKREB OR SIMILAR APPROVED, SEE DETAIL DRG 7271)

- NOTES**
1. WHERE TO BE LIT IN ACCORDANCE WITH OCC SPECIFICATIONS AND IN LINE WITH OCC CARBON FOOTPRINT LIGHTING PRACTICES
  2. DO NOT SCALE FROM THIS DRAWING. USE FIGURED DIMENSIONS ONLY.
  3. CONSTRUCTION OR MANUFACTURE ANY DISCREPANCIES TO BE REPORTED TO THE ENGINEER.
  4. ALL WORKS TO BE UNDER TAKEN IN ACCORDANCE WITH KERNOW - DETAILS AND SPECIFICATION WORKS, SEARCH FOR ADORN AND OLC SEE DRAWINGS 7261-7270 FOR DETAILED LAYOUTS

**Issue Description**

Issue	Description	Date
01	SCALE REVISED AND HIGHWAY BOUNDARY REVISED	19/10/12
02	GENERAL REVISIONS	07/09/12
03	DETAIL REFERENCES IN KEY AMENDED	27/07/12
04	MINOR REVISIONS	22/06/12
05	DESIGN REVISED	MAR 12
06	DESIGN REVISED	JULY 11

**Scale**  
1:500

**Original Size**  
A1

**Author**  
M LLEWELYN

**Checker**  
S A DAVIES


**Approver**  
S A DAVIES

**Height Datum**  
O.S.

**Copyright**  
reserved

**Filename**  
7247-7250-UA001881-UP210-538-08-SURFACING & KERBING.DWG

**Client**  
azdominion

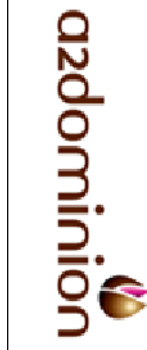

**Hyder Consulting (UK) Limited**  
 20 Bressenden Place  
 London SW1E 5DZ  
 Tel: +44 (0)870 000 3906  
 Fax: +44 (0)870 000 3906

**Project**  
BICESTER ECO DEVELOPMENT EXEMPLAR SITE

**Title**  
EXEMPLAR SITE (S38) SURFACING AND KERBING SHEET 1 OF 4

**Drawing No.**  
7247

**Project No.**  
UA001881

**Issue**  
08