

**Bus stop formed April 2014.
 NB Based on July 13 Start on site.
 Construction works in this area will not have commenced at this time**

- NOTES:**
1. CHECK TO BE LIT IN ACCORDANCE WITH OCC SPECIFICATIONS AND IN LINE WITH OCC CARBON FOOTPRINT LIGHTING PRACTICES TO PROVIDE SCHEME LIGHTING LAYOUT AND DETAILS
 2. DO NOT SCALE FROM THIS DRAWING. USE FIGURED DIMENSIONS ONLY TO BE CHECKED BY THE CONTRACTOR PRIOR TO CONSTRUCTION OR MANUFACTURE. ANY DISCREPANCIES TO BE REPORTED TO THE ENGINEER
 3. ALL WORKS TO BE UNDERTAKEN IN ACCORDANCE WITH MCHW - SPECIFICATION FOR HIGHWAY WORKS, SEWERS FOR ADOPTION AND O.C.C DETAILS AND SPECIFICATION
- PERMANENT TRAFFIC COUNTER AND CYCLE/PEDESTRIAN COUNTERS ARE TO BE INSTALLED IN THE FOLLOWING LOCATIONS
1. VEHICLE COUNTER ON NORTHERN ACCESS
 2. PEDESTRIAN & CYCLIST COUNTER ON THE BUS-ONLY ROUTE
 3. PEDESTRIAN & CYCLIST COUNTER ON OFF-ROAD FOOTPATH CONNECTING THE NORTHERN AND SOUTHERN PARTS OF THE SITE
 4. PEDESTRIAN & CYCLIST COUNTER ON THE CYCLE ROUTE ALONG BANBURY ROAD
 5. MARKER BLOCKS TO BE PROVIDED LOCATIONS TO BE AGREED WITH OXFORDSHIRE COUNTY COUNCIL. (REFER TO DRAWING NO. UA001881 / 7277 FOR DETAIL)



KEY

- PROPOSED ADAPTABLE CARRIAGEWAY
- PROPOSED ADAPTABLE FOOTWAY
- PROPOSED ADAPTABLE FOOTWAY/CYCLEWAY
- PROPOSED ADAPTABLE VERGE
- PROPOSED ADAPTABLE ROADSIDE SUDS FEATURE
- PROPOSED SUDS/POND FEATURE
- POND MAINTENANCE ACCESS (3.0m wide)
- PROPOSED COMMUNITY STREET CONNECTION
- GATEWAY FEATURE (DETAIL IN ABEYANCE)
- VISIBILITY SLAY - CONDITIONED RELATING TO HOUSEHOLD GOVERNANT
- UNCONTROLLED CROSSING POINT
- 4.0m FORWARD VISIBILITY SPLAY
- 2.4m x 3.0m VISIBILITY SPLAY
- 2m x 2m VISIBILITY SPLAY
- PROPOSED BOLLARD
- PROPOSED TREE AND TREE PIT (REFER TO DRAWING NO. UA001881-707-418 FOR DETAILS)
- FULLY ENCLOSED 3 BAY PASSENGER SHELTER, DETAILS T.B.L BY OXFORDSHIRE C.C.

Issue	Description	Date
10	HIGHWAY BOUNDARY REVISED	06/11/12
09	SPINE ROAD TREE LAYOUT REVISED	26/10/12
08	GENERAL REVISIONS	19/10/12
07	MINOR REVISIONS	27/07/12
06	REVISED TO OCC COMMENTS	MAR 12
05	CARRIAGEWAY WIDTHS & BUS STOPS REVISED	02 Dec 11
04	FUTURE BUS STOP AND SPEED TABLE ADDED	04 NOV 11

Status: **DRAFT**

Scales: 1:500

Author: MELLEWELLIN

Original Size: A1

Checker: S.A.DAVIES

Height: 0.5


Approver: S.A.DAVIES

Date: 0.5

Grid: 0.5

Copyright reserved

Client: Filmpop, 7241-UA001881-UP21D-538-12-GENERAL ARRANGEMENT.DWG

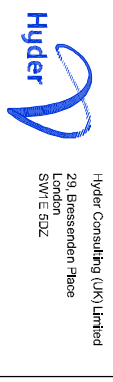

Project: BICESTER ECO DEVELOPMENT EXEMPLAR SITE

Title: SPINE ROAD (S38) GENERAL ARRANGEMENT SHEET 1 OF 4

Drawing No.	Project No.	Issue
7238	UA001881	10

7 Nov 2012 3:43 PM K:\UA001881_BicesterEco\E-OurDrawings\Civil Engineering\7238-7241-UA001881-UP21D-538-12-GENERAL ARRANGEMENT.dwg

MATCH LINE FOR CONTINUATION SEE DWG 7239