
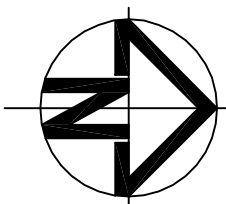


Appendix F

Drainage Strategy Plans

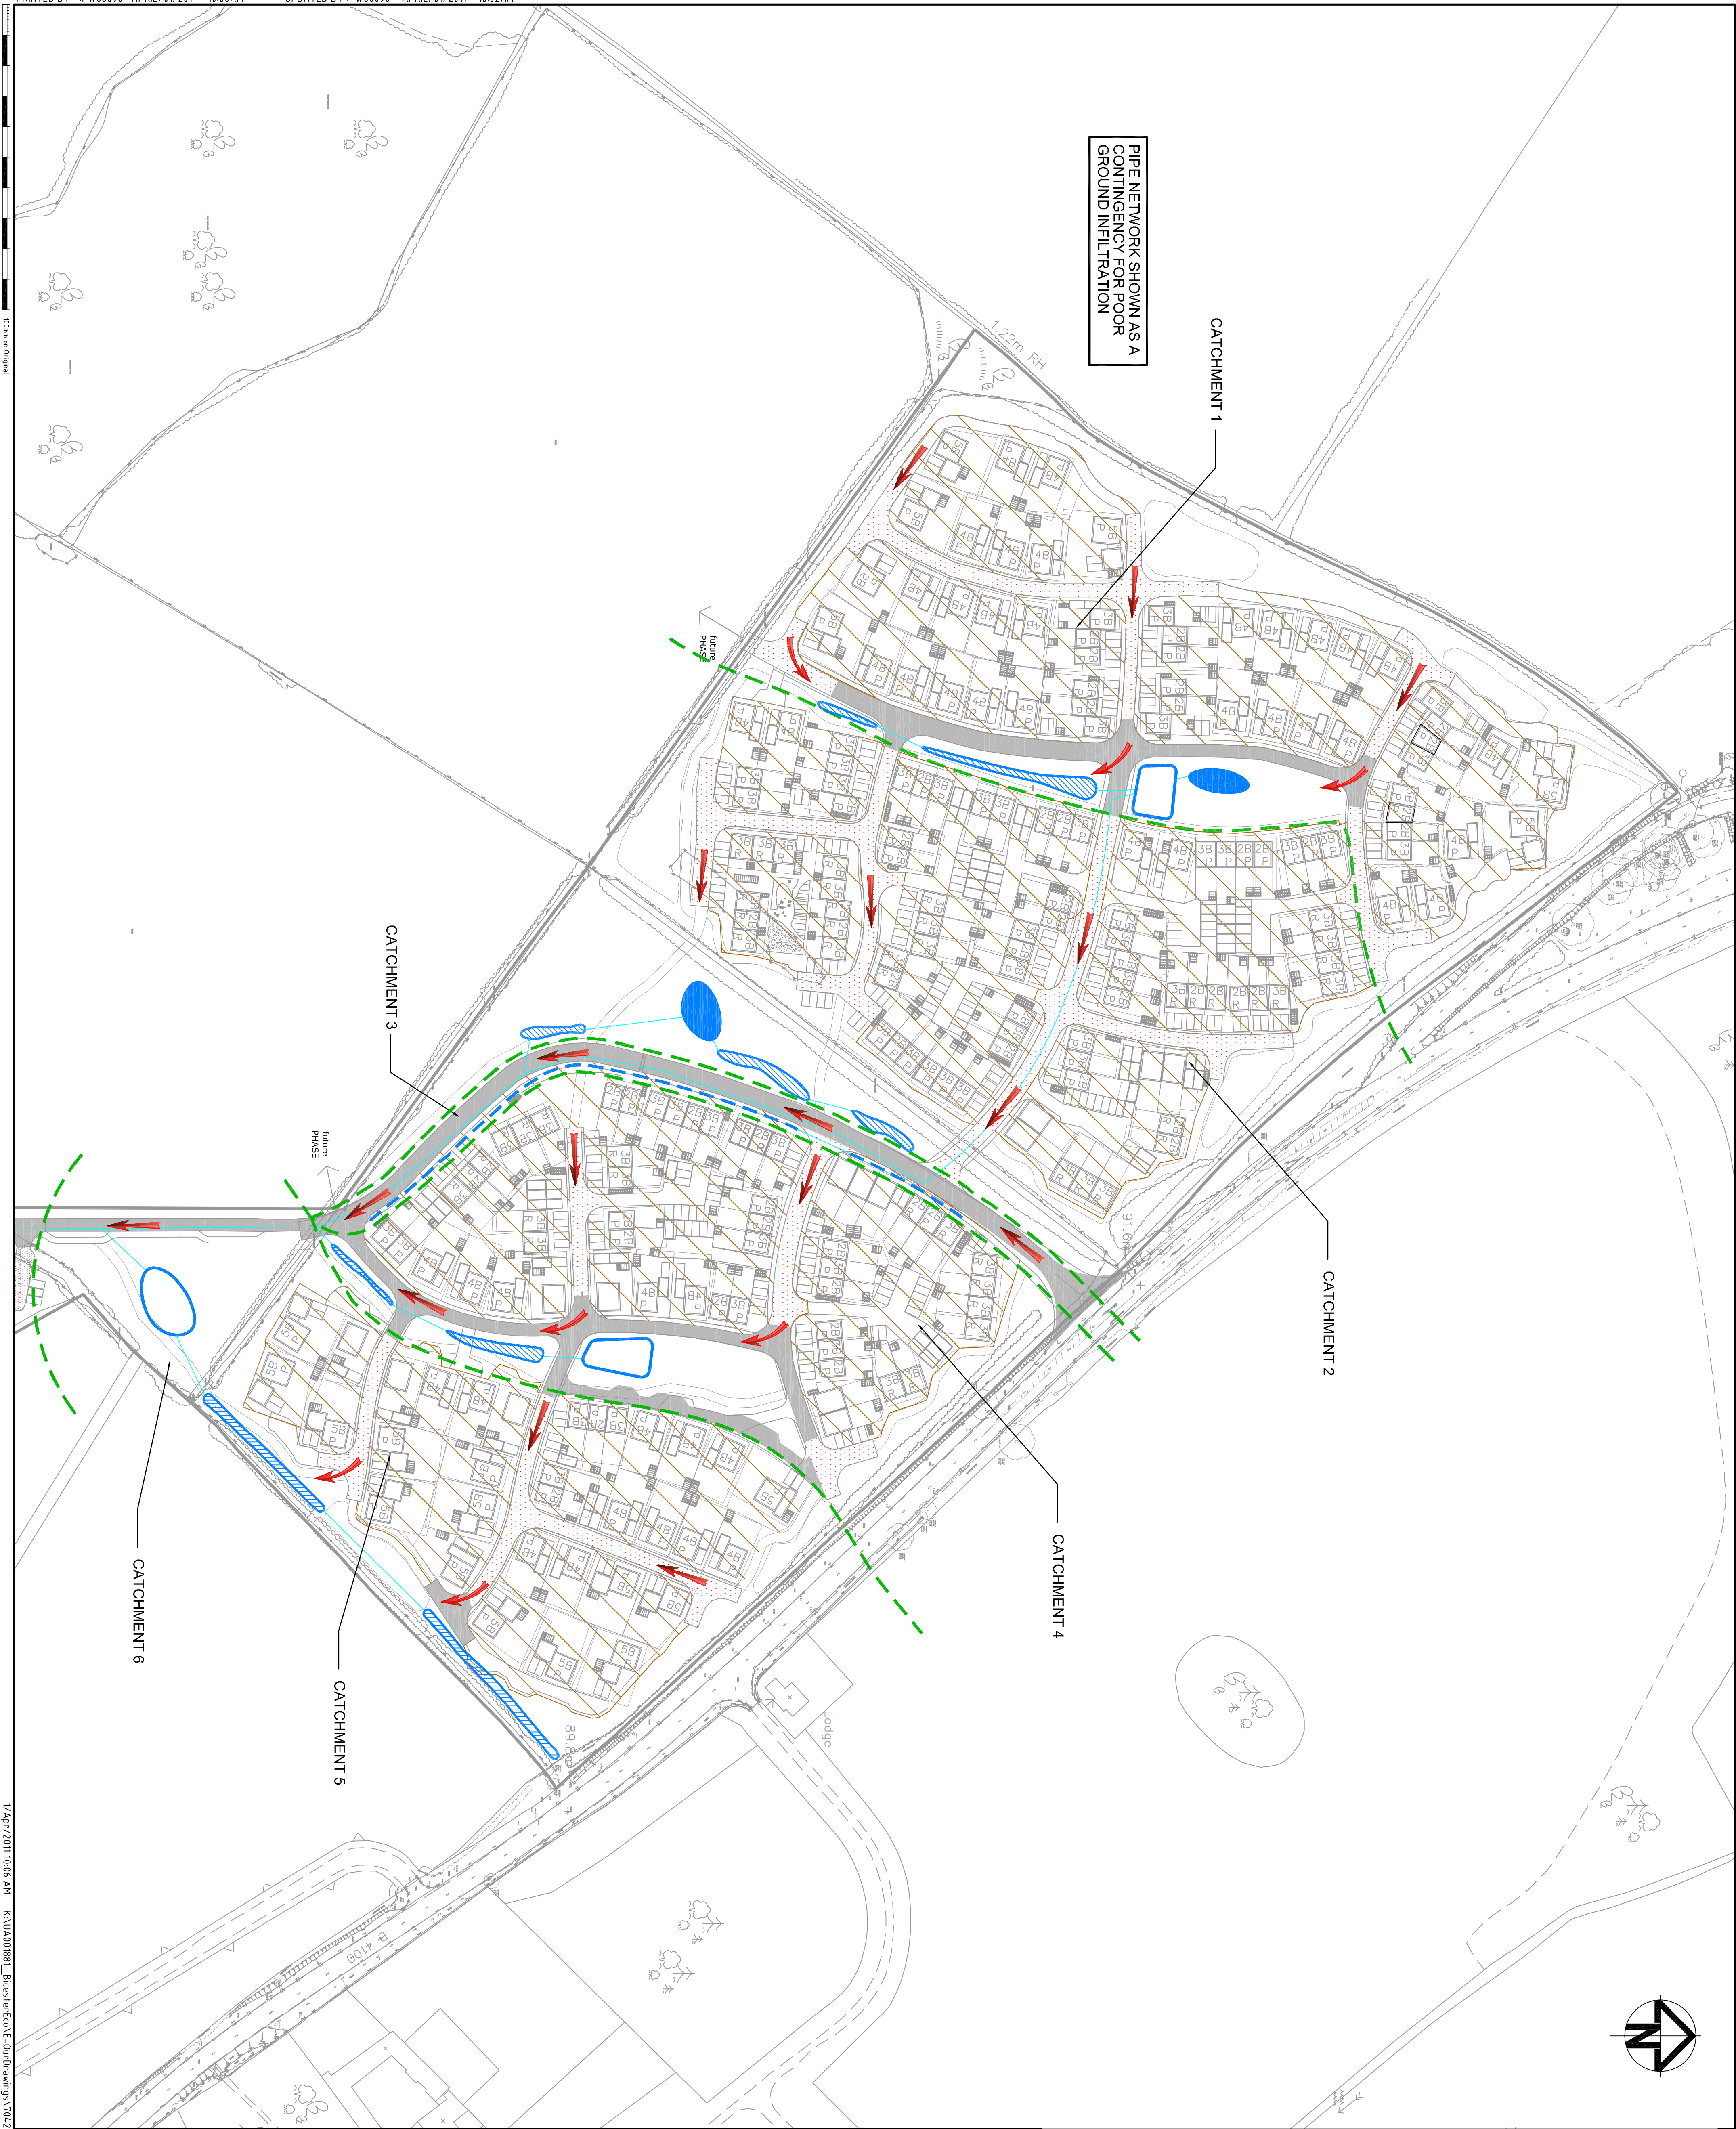

- KEY**
- SURFACE WATER PIPE RUN
 - VILLAGE STREET SUDS FEATURE
 - ROADSIDE SUDS FEATURE
 - PERMEABLE PAVING
 - IMPERMEABLE PAVING
 - PLOT SOAKAWAYS
 - POND
 - BASIN
 - SWALE
 - EXCEEDED FLOW PATHS

02	LAYOUT REVISED	15/03/11
01	FIRST ISSUE	24/11/10
Issue	Description	Date
Status	DRAFT	


Scales	1:1000	Author	P. WILLIAMS
Original Size	A1	Checker	M. PEARSON
Height	-	Approver	S.A. DAVIES
Datum	O.S.	Copyright reserved	

Filename:UA001881-UP210-02- EXEMPLAR STORM DRAINAGE STRAT.dwg

Client



P3Eco Ltd

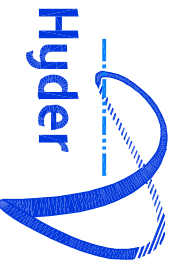

Hyder Consulting (UK) Limited
29, Bressenden Place
London
SW1E 5DZ
Tel: +44 (0)870 000 3006
Fax: +44 (0)870 000 3906

BICESTER
ECO DEVELOPMENT

EXEMPLAR SITE
PROPOSED DEVELOPMENT
SURFACE WATER
DRAINAGE LAYOUT SHT 1 OF 2

Drawing No. 7042 — Project No. UA001881 — Issue 02

