


Appendix A

Topographical Survey

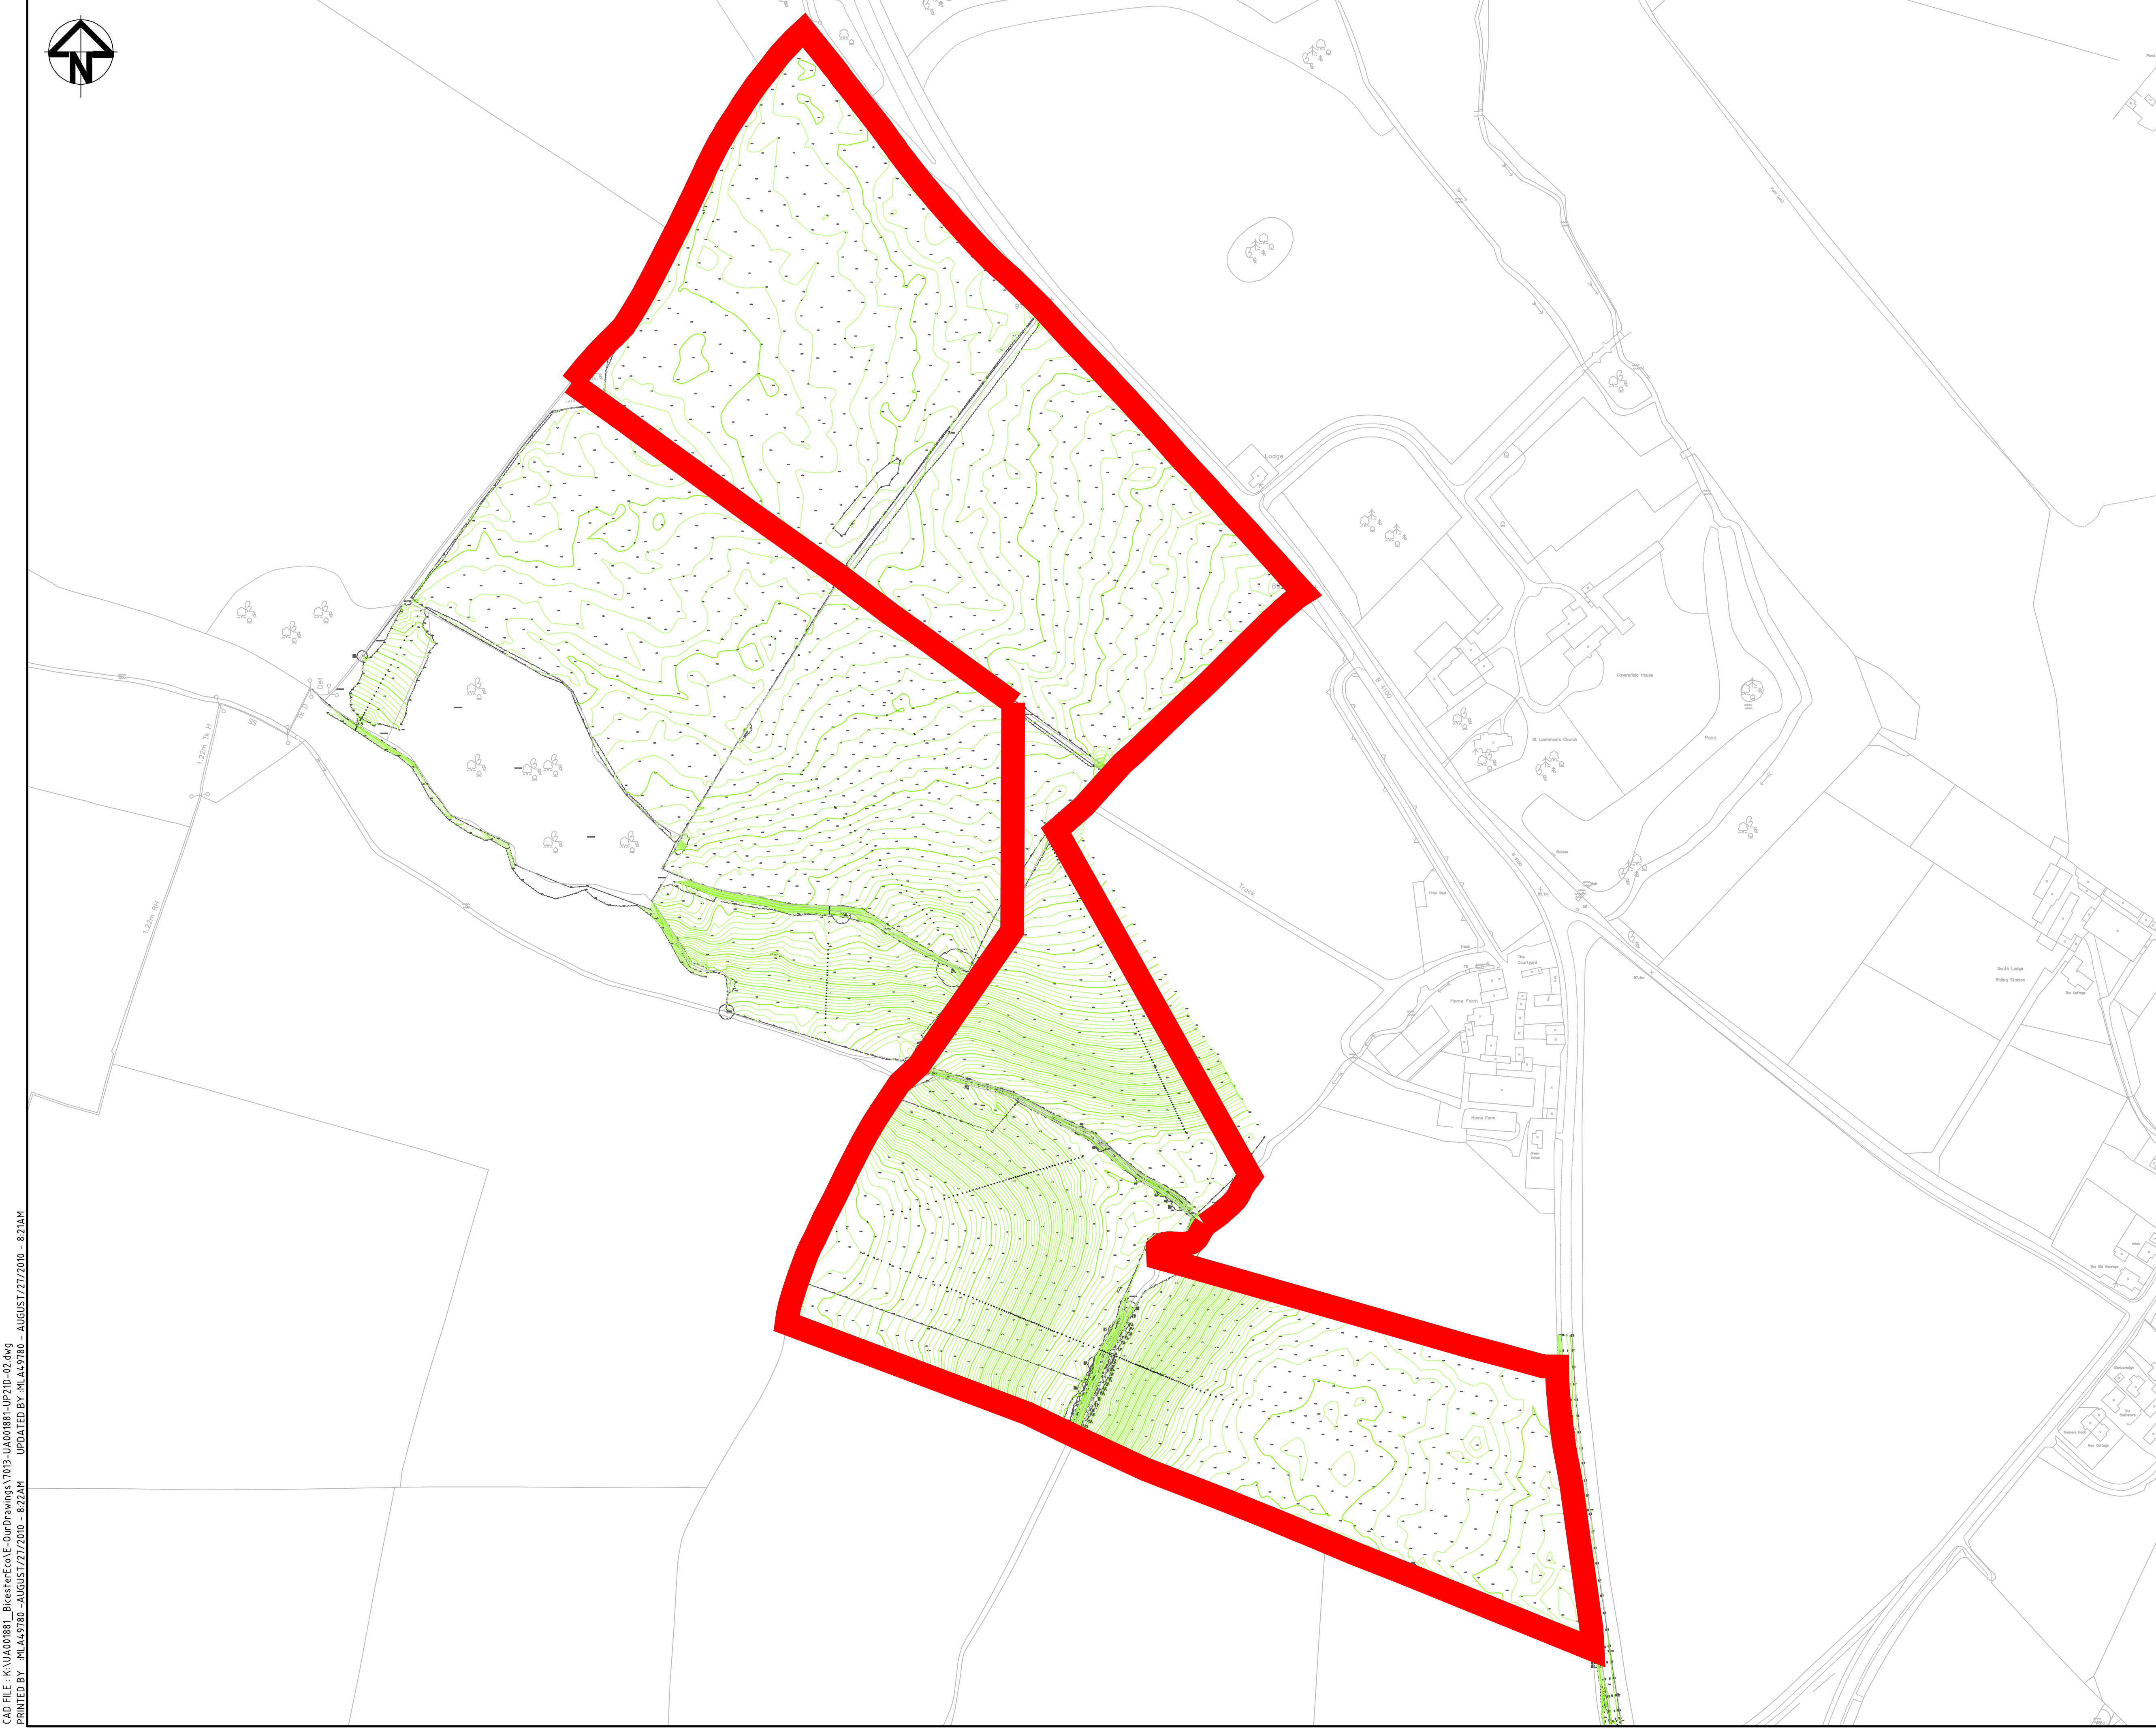

KEY

PHASE 1 EXEMPLAR BOUNDARY

02	REVISED EXEMPLAR BOUNDARY	27/08/10
01	FIRST ISSUE	06/08/10
Issue	Description	Date

Status

Scales	1:2000	Current Issue Signatures	
Original Size	A1	Author	M.LLEWELLIN
Height	-	Checker	M.PEARSON
Datum	-	Approver	S.A. DAVIES
Grid	0.S.	© Copyright reserved	

Filename: 7013-UA001881-UP21D-02.DWG

Client

Hyder Consulting (UK) Limited
29, Bressenden Place
London
SW1E 5DZ
Tel: +44 (0)870 000 3006
Fax: +44 (0)870 000 3906

Project

BICESTER
ECO TOWN

Title

EXEMPLAR AREA

Drawing No.	Project No.	Issue
7013	UA001881	02