


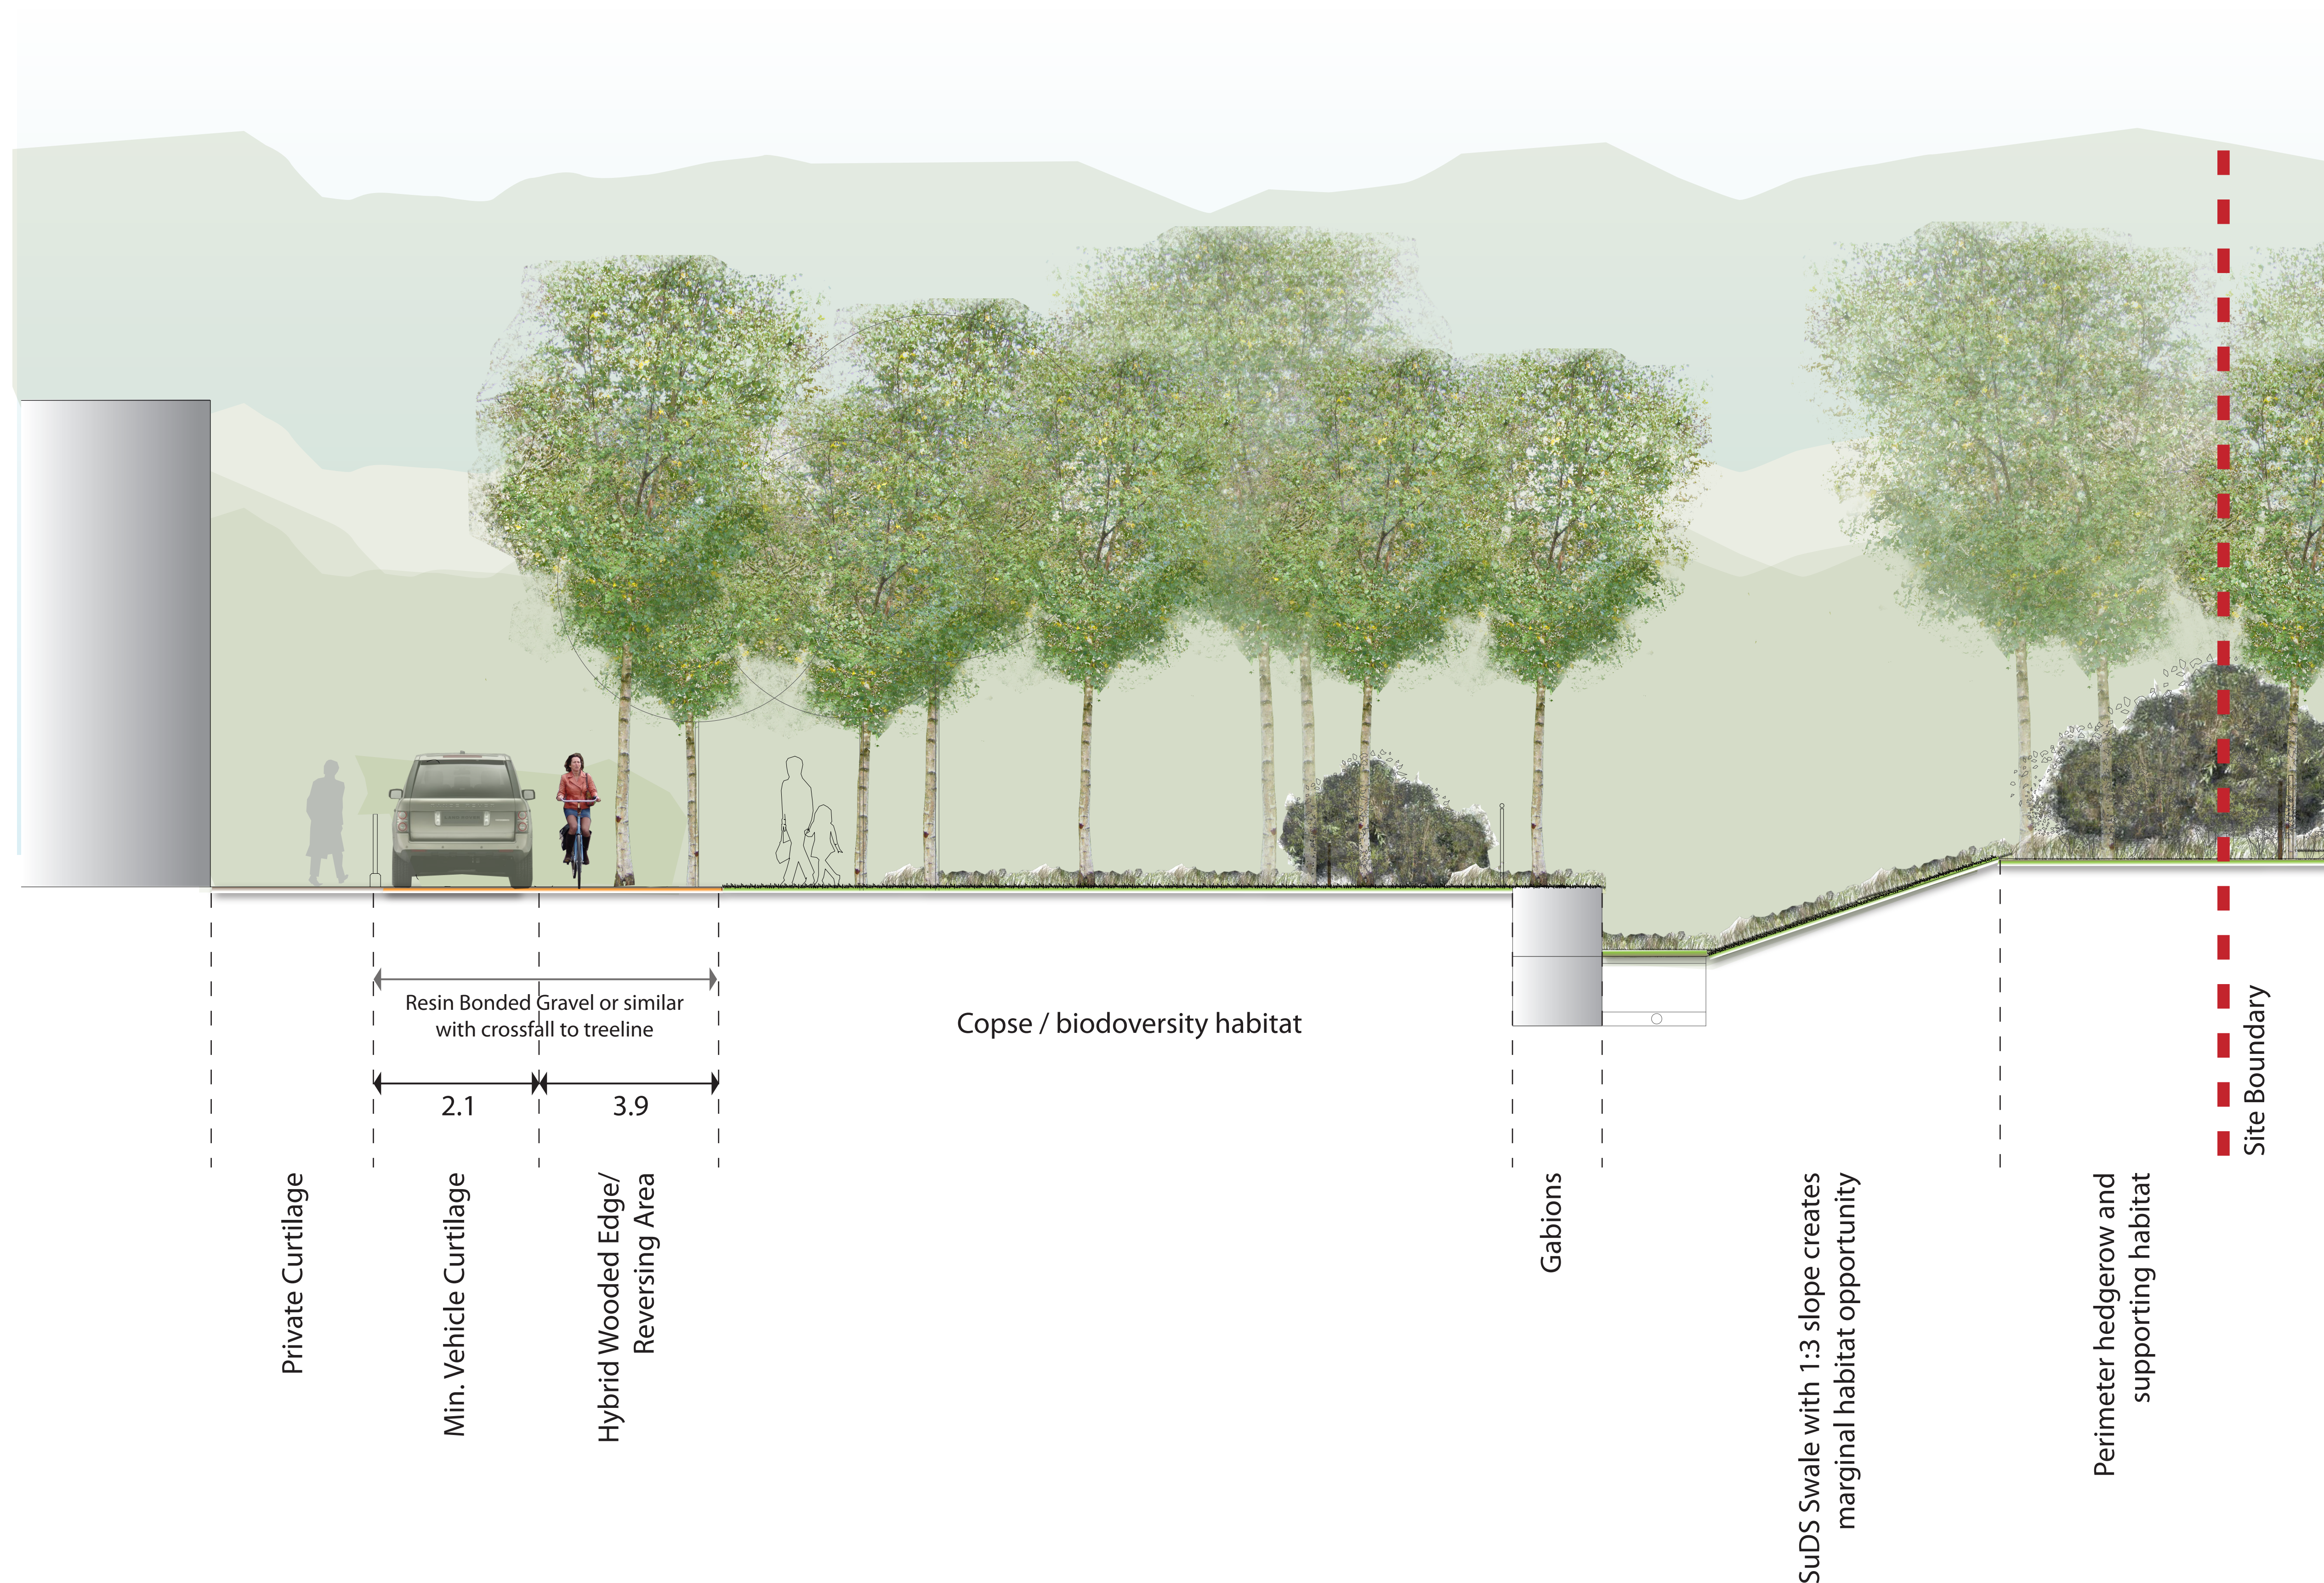

Bicester eco-development : Exemplar Site

Streetscape : Proposals : Green Lane Section C-C

Drawing no. 8020-UA01881-UP23D-01

Scale 1:50@ A1