

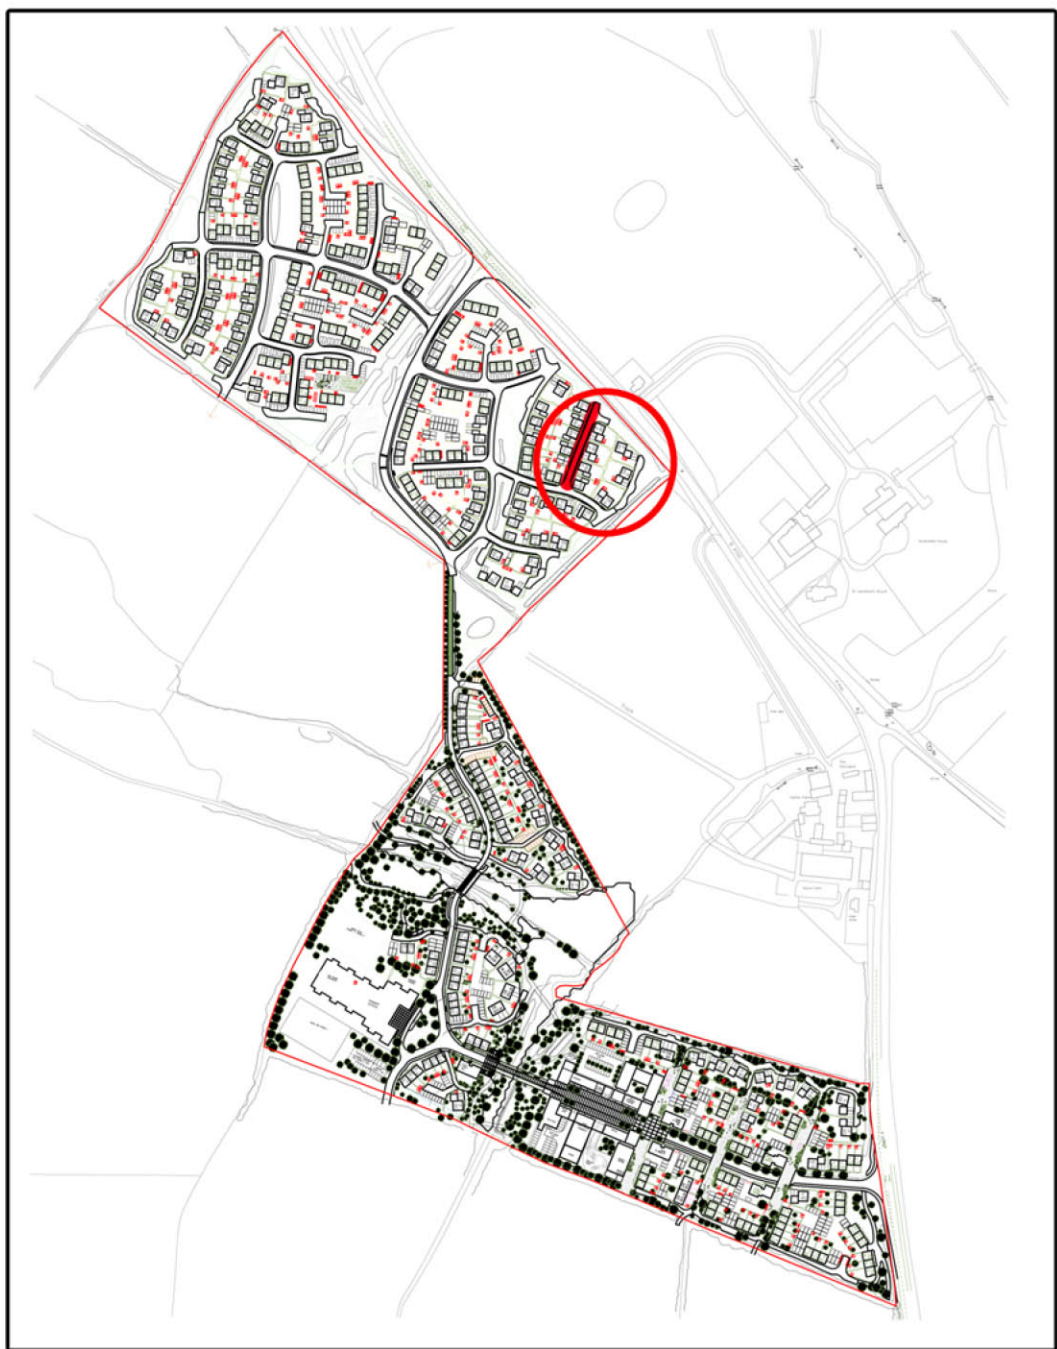


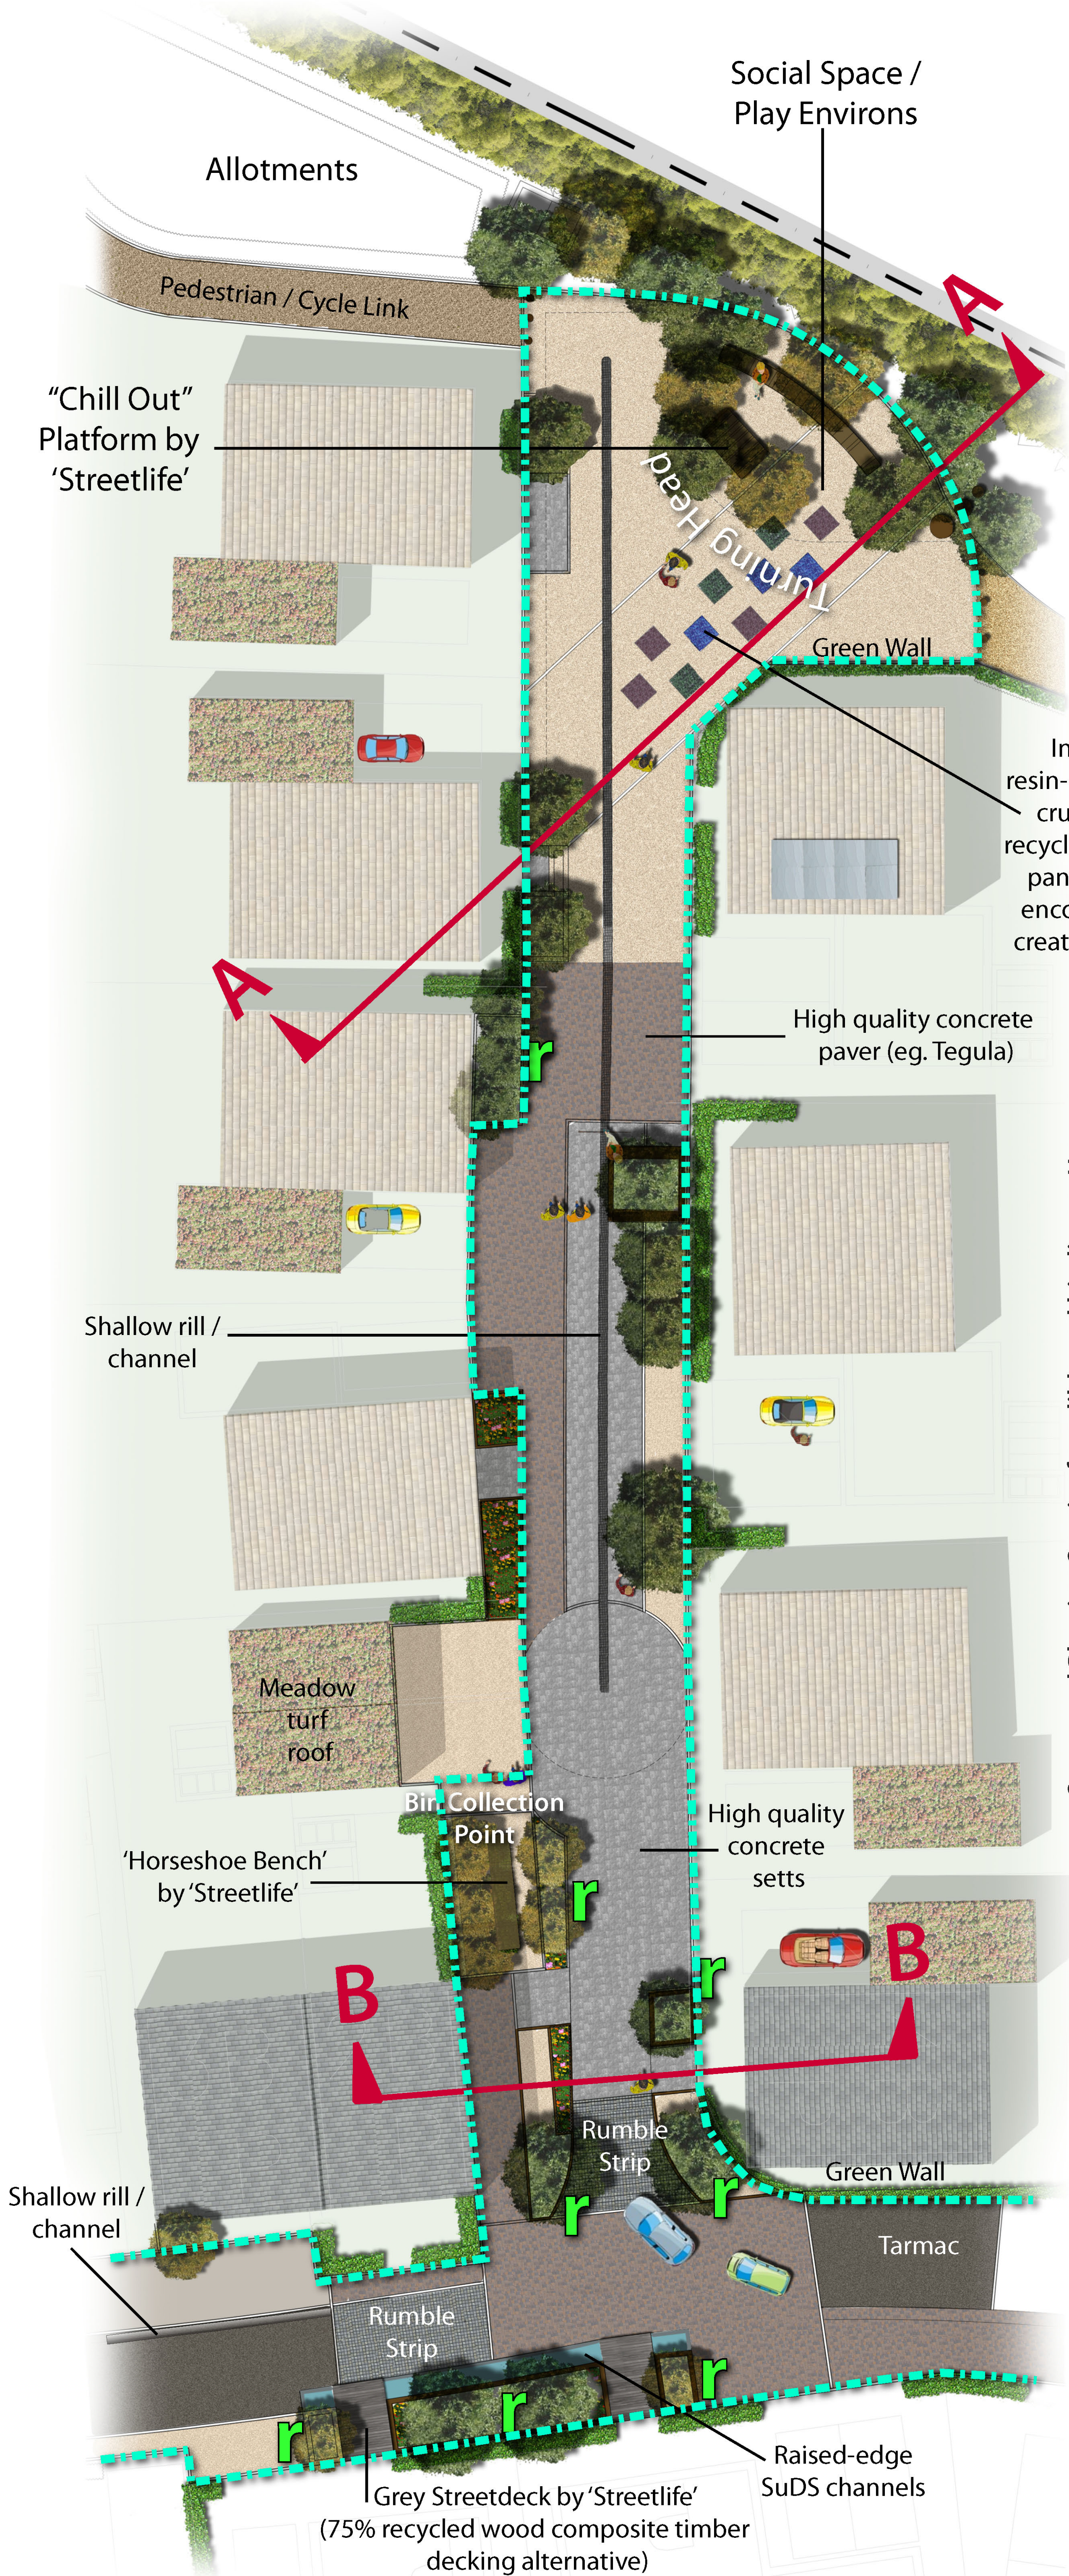

- r** Raised planting beds and specimen trees (all to min. 1.8m clear stem for Secured by Design and 600mm max. height at visibility splays)
- Line of proposed adopted highway

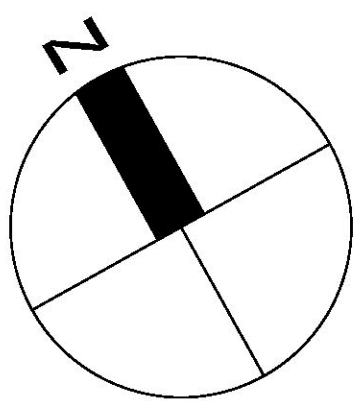

Suggested Planting Species for edible and biodiverse Homezones

Tree Planting
Acer campestre
Prunus padus
Sorbus acuparia
Carpinus betulifolius
Syringa reticulata

Shrub
Corylus avellana
Crataegus monogyna
Ilex aquifolium
Ligustrum vulgare
Prunus spinosa
Rosa canina
Cornus sanguinea
Sambucus nigra
Viburnum opulus
Viburnum lantana
Rosa arvensis
Cistus cyprus
Cistus x purpureus

Edible Planting
Laurus nobilis
Juniperus communis
Ribes uva-crispa
Wild Raspberry, Rubus idaeus
Ribes rubrum
Blackberry, Rubus fruticosus
Fragaria x ananassa
Ribes nigrum
Sweet Cicely
Hyssop
Caraway
Bergamot
Pot Marigold

Herbs
Lavender
Rosemary
Chives
Thyme
Parsley
Oregano
Sweet Marjoram
Garden Angelica
Fennel
Mint
Wild onion
Borage
Lovage
Lemon Balm

Herbaceous Planting
Bergenia (Autumn Magic)
Coreopsis verticillata grandiflora
Crinum x powelli
Rudbeckia (Goldstrum)
Achillea millefolium
Inula magnifica
Helenium autumnale
Crocosmia montebretia

Osteospermum spp.
Doronicum orientale
Fuchsia magellanica
Kniphofia hirsute
Solidaster luteus
Hemerocallis fulva
Verbena bonariensis
Climbers
Lonicera periclymenum
Clematis vitalba

Bicester eco-development : Exemplar Site Streetscape : Proposals : Exemplar Homezone

Scale 1:125@ A1

Drawing no. 8019-UA01881-UP23D-01

