
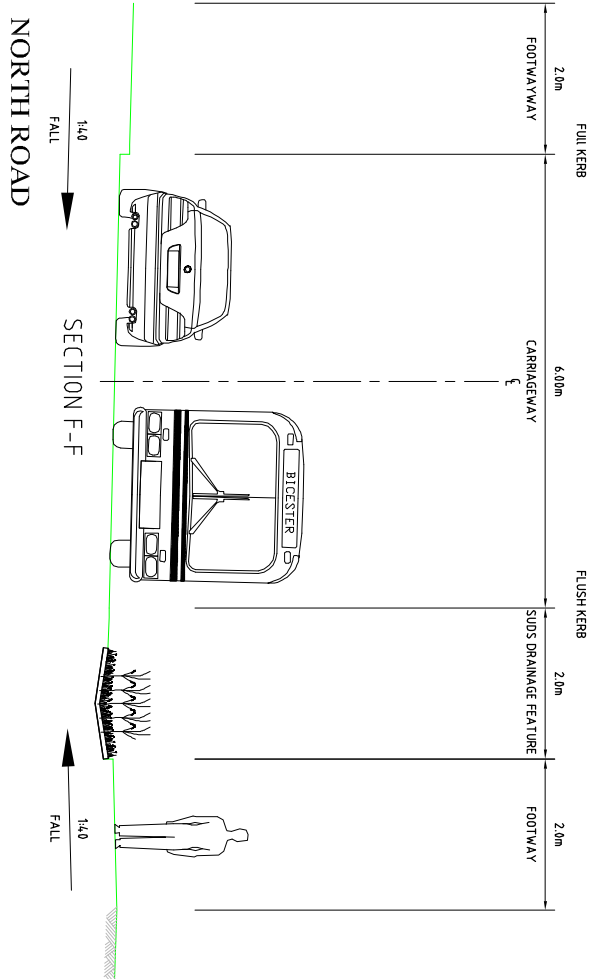
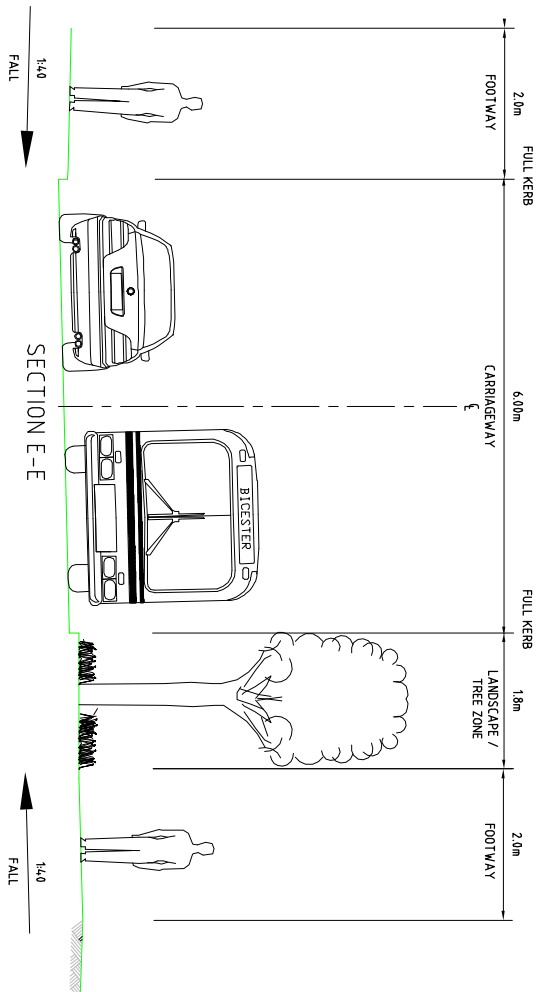


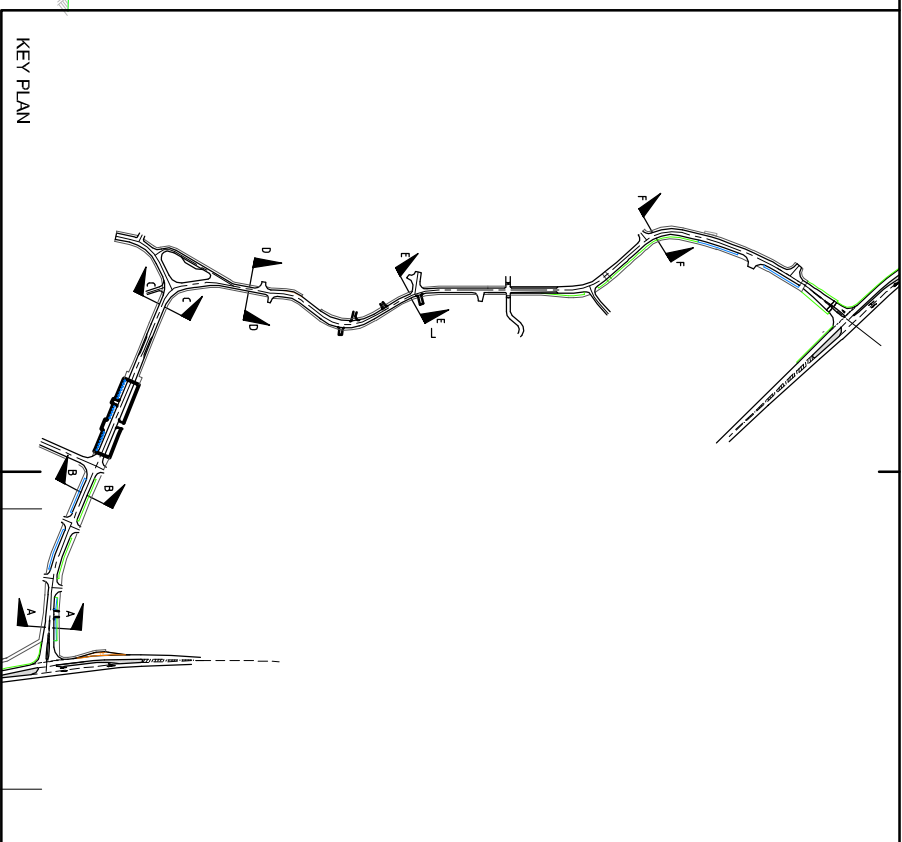

azdominion
P3Eco Ltd

P3Eco Ltd

BICESTER
ECO DEVELOPMENT

EXEMPLAR SITE
ACCESS
CROSS SECTIONS

Drawing No.	Project No.	Issue
7159	UA001881	02