




2 bed terraced - social

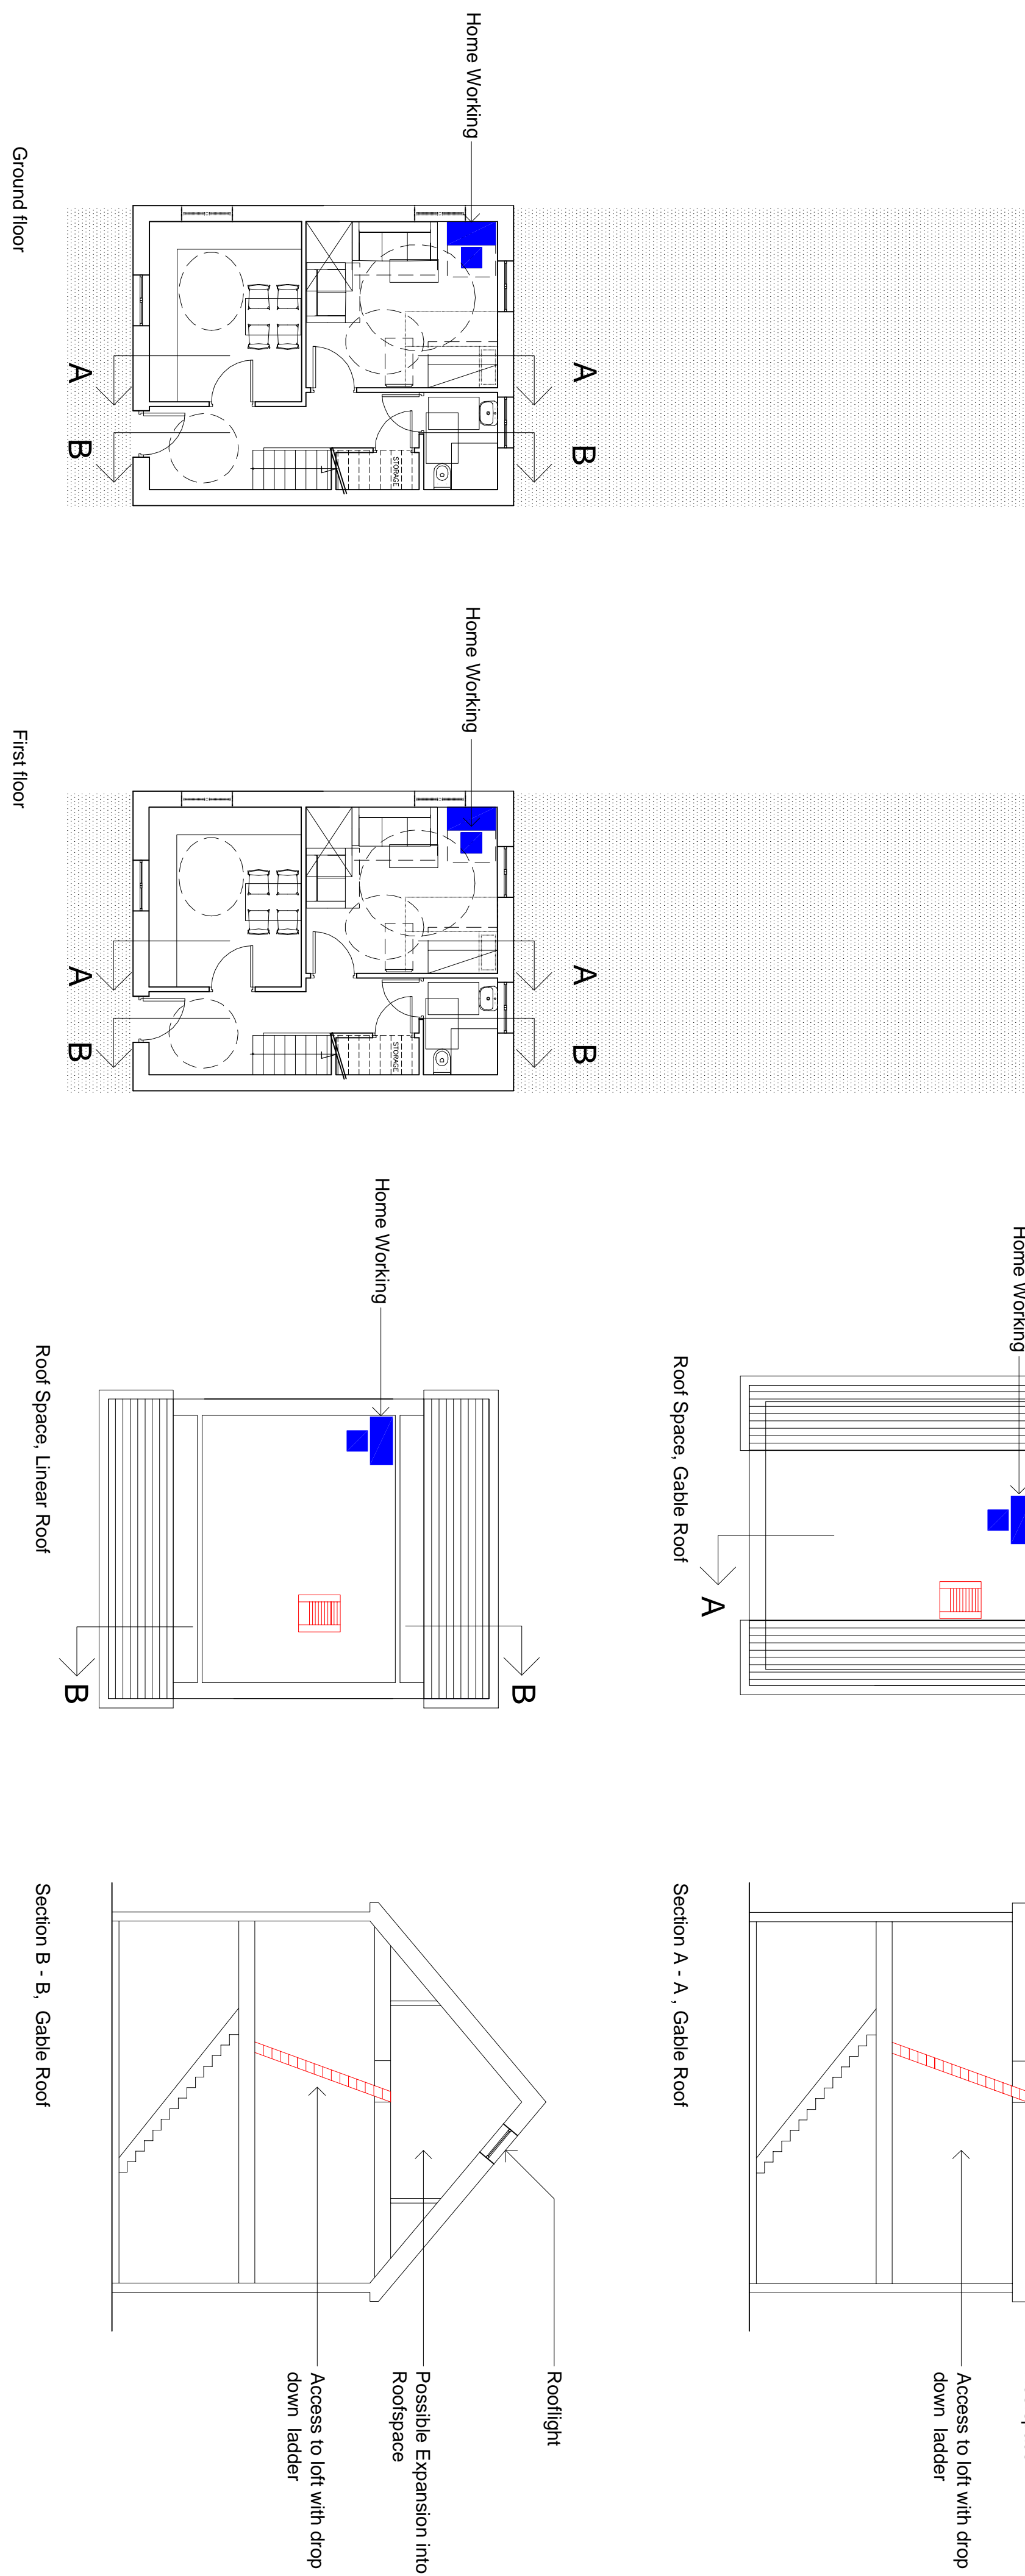


2 bed terraced - private

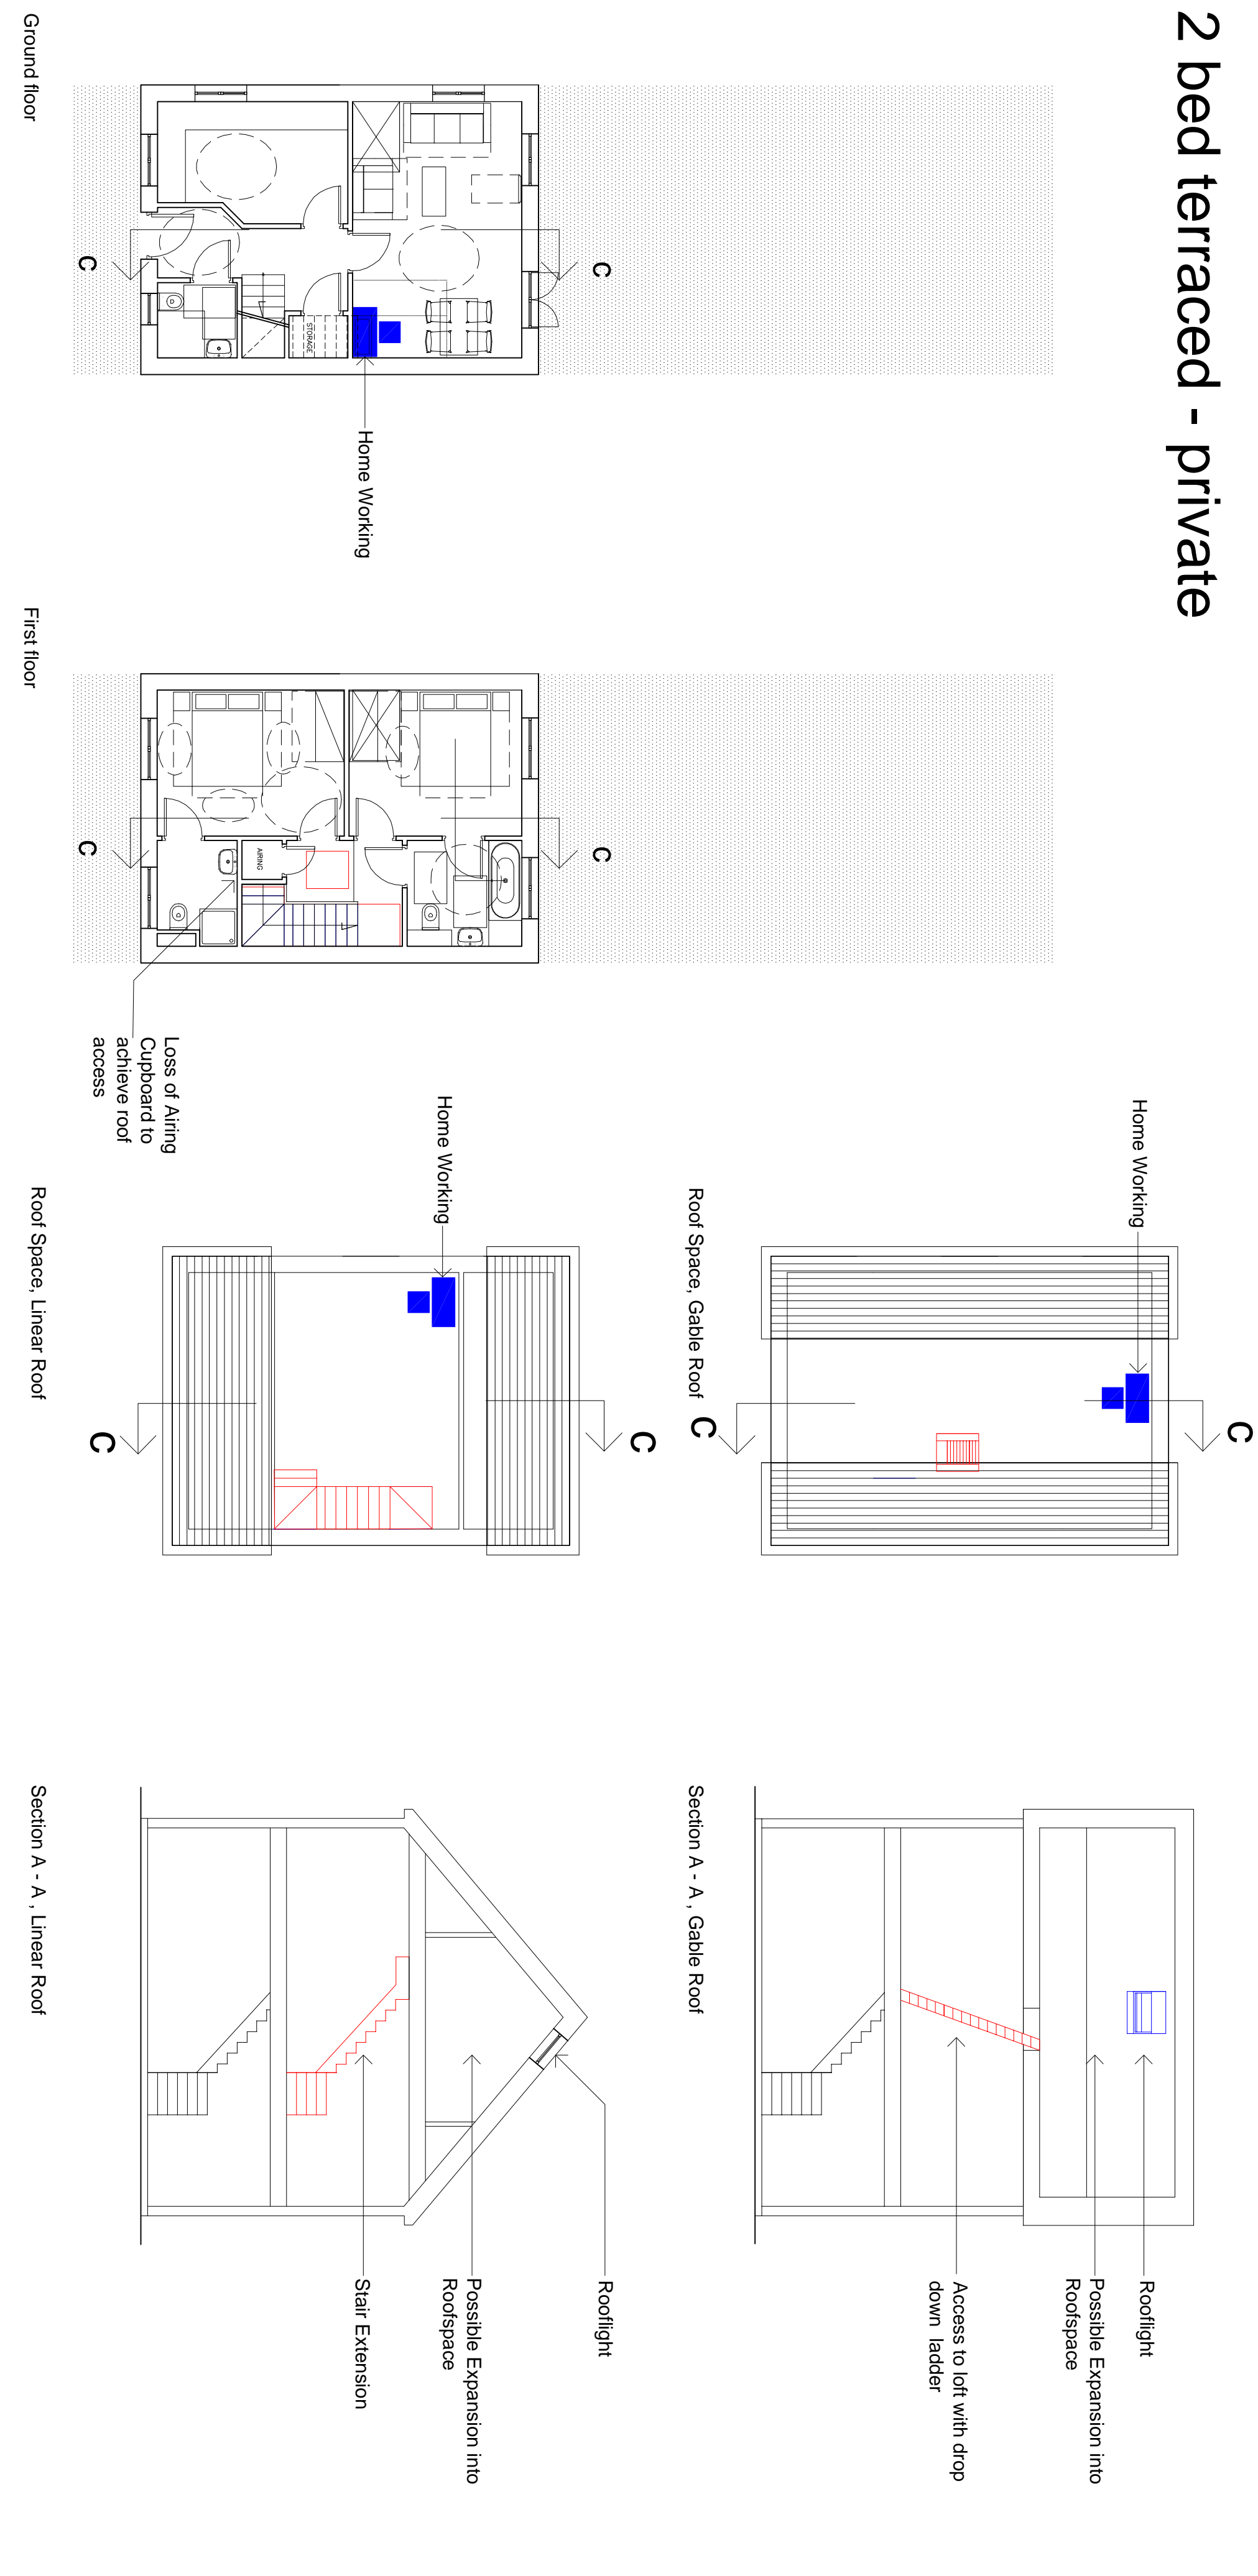

3 bed terraced - social

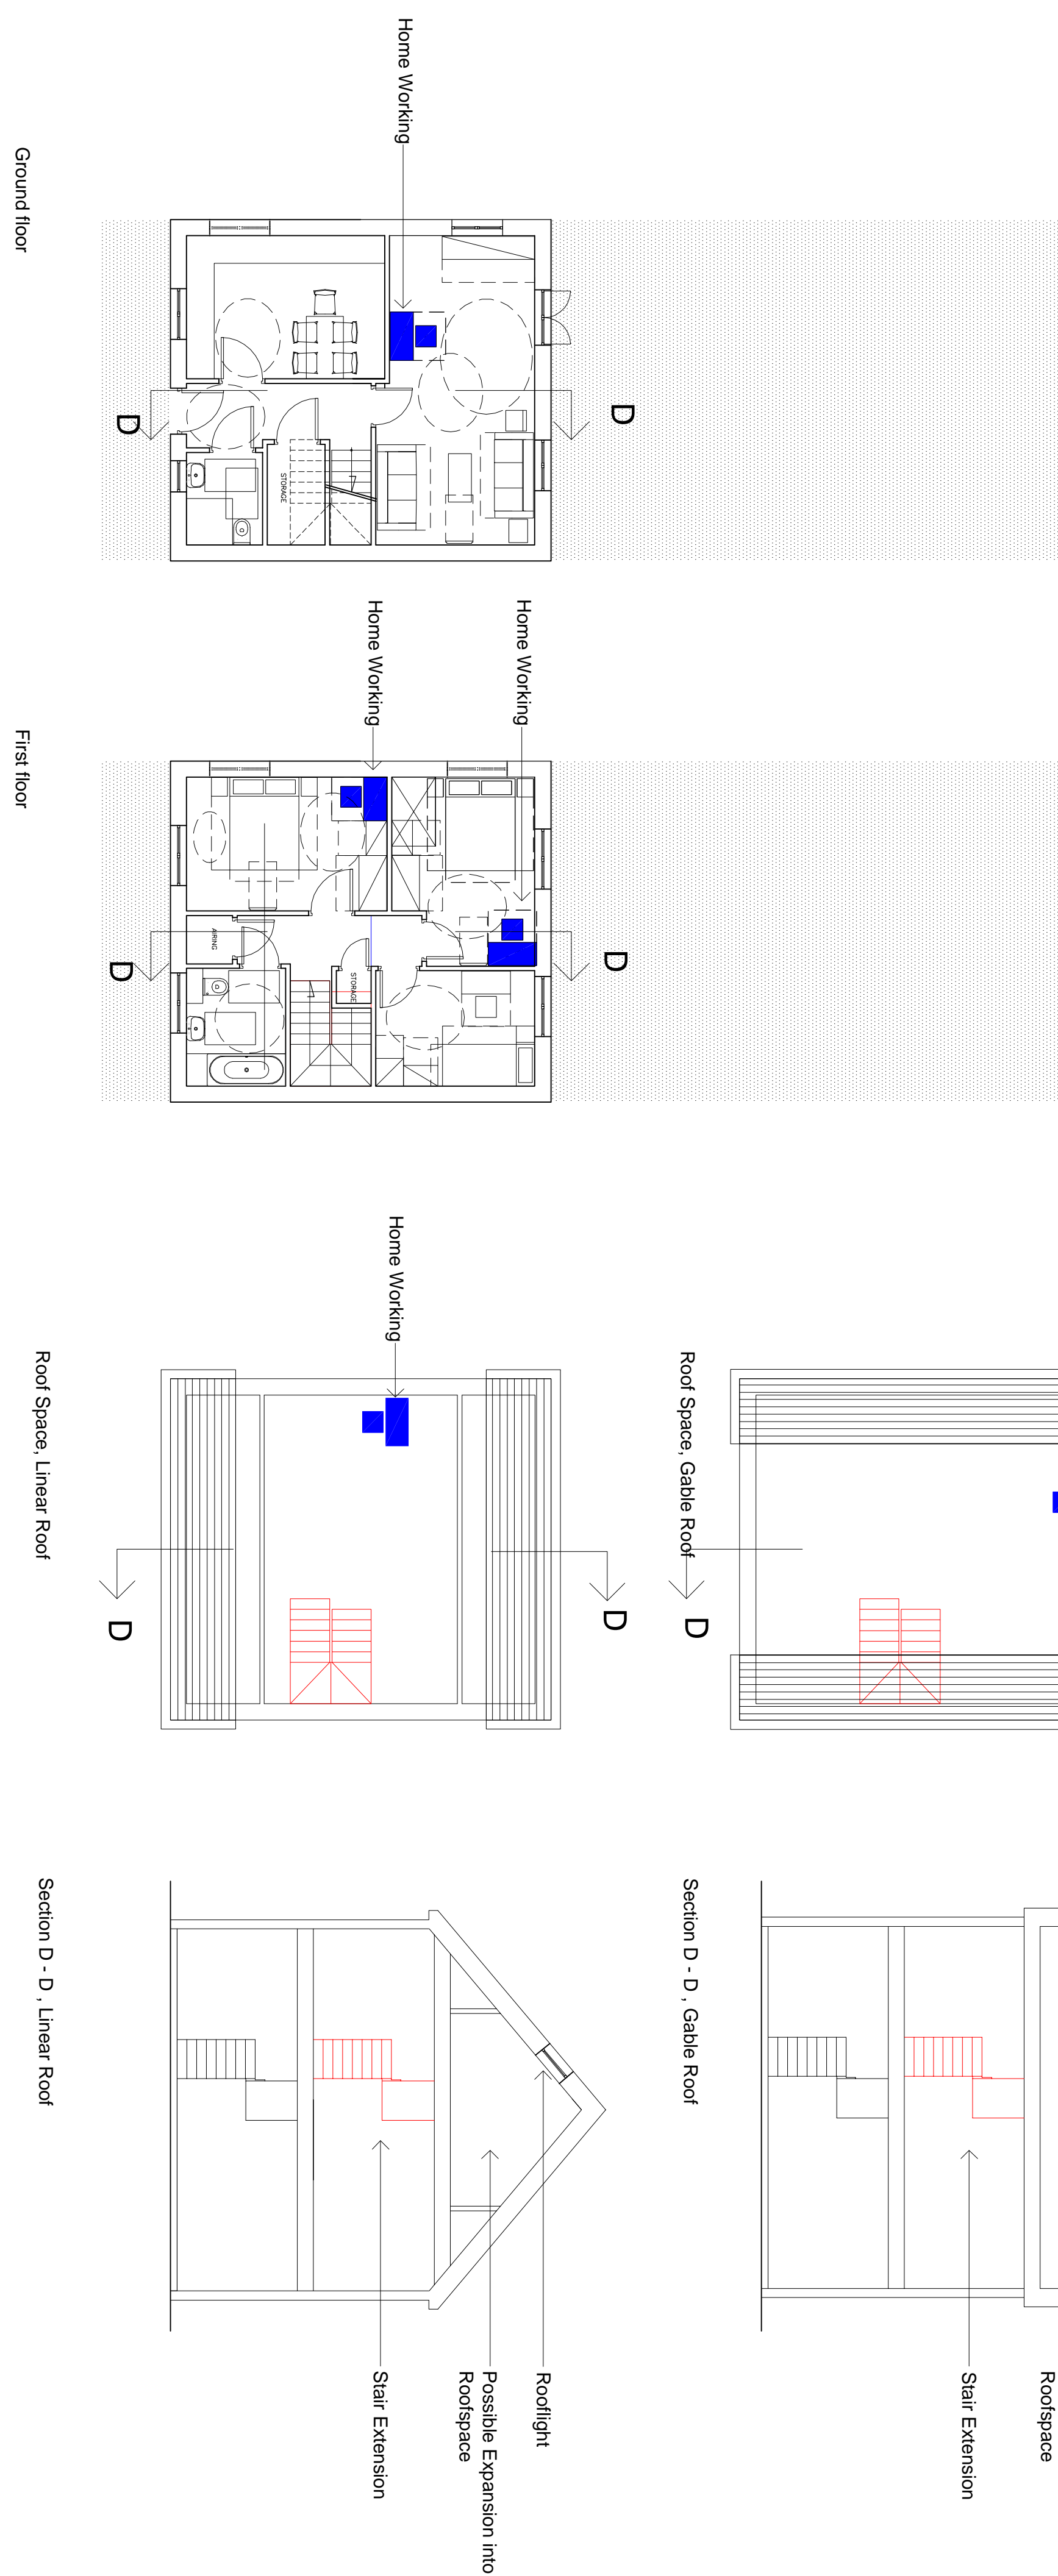

3 bed terraced - private

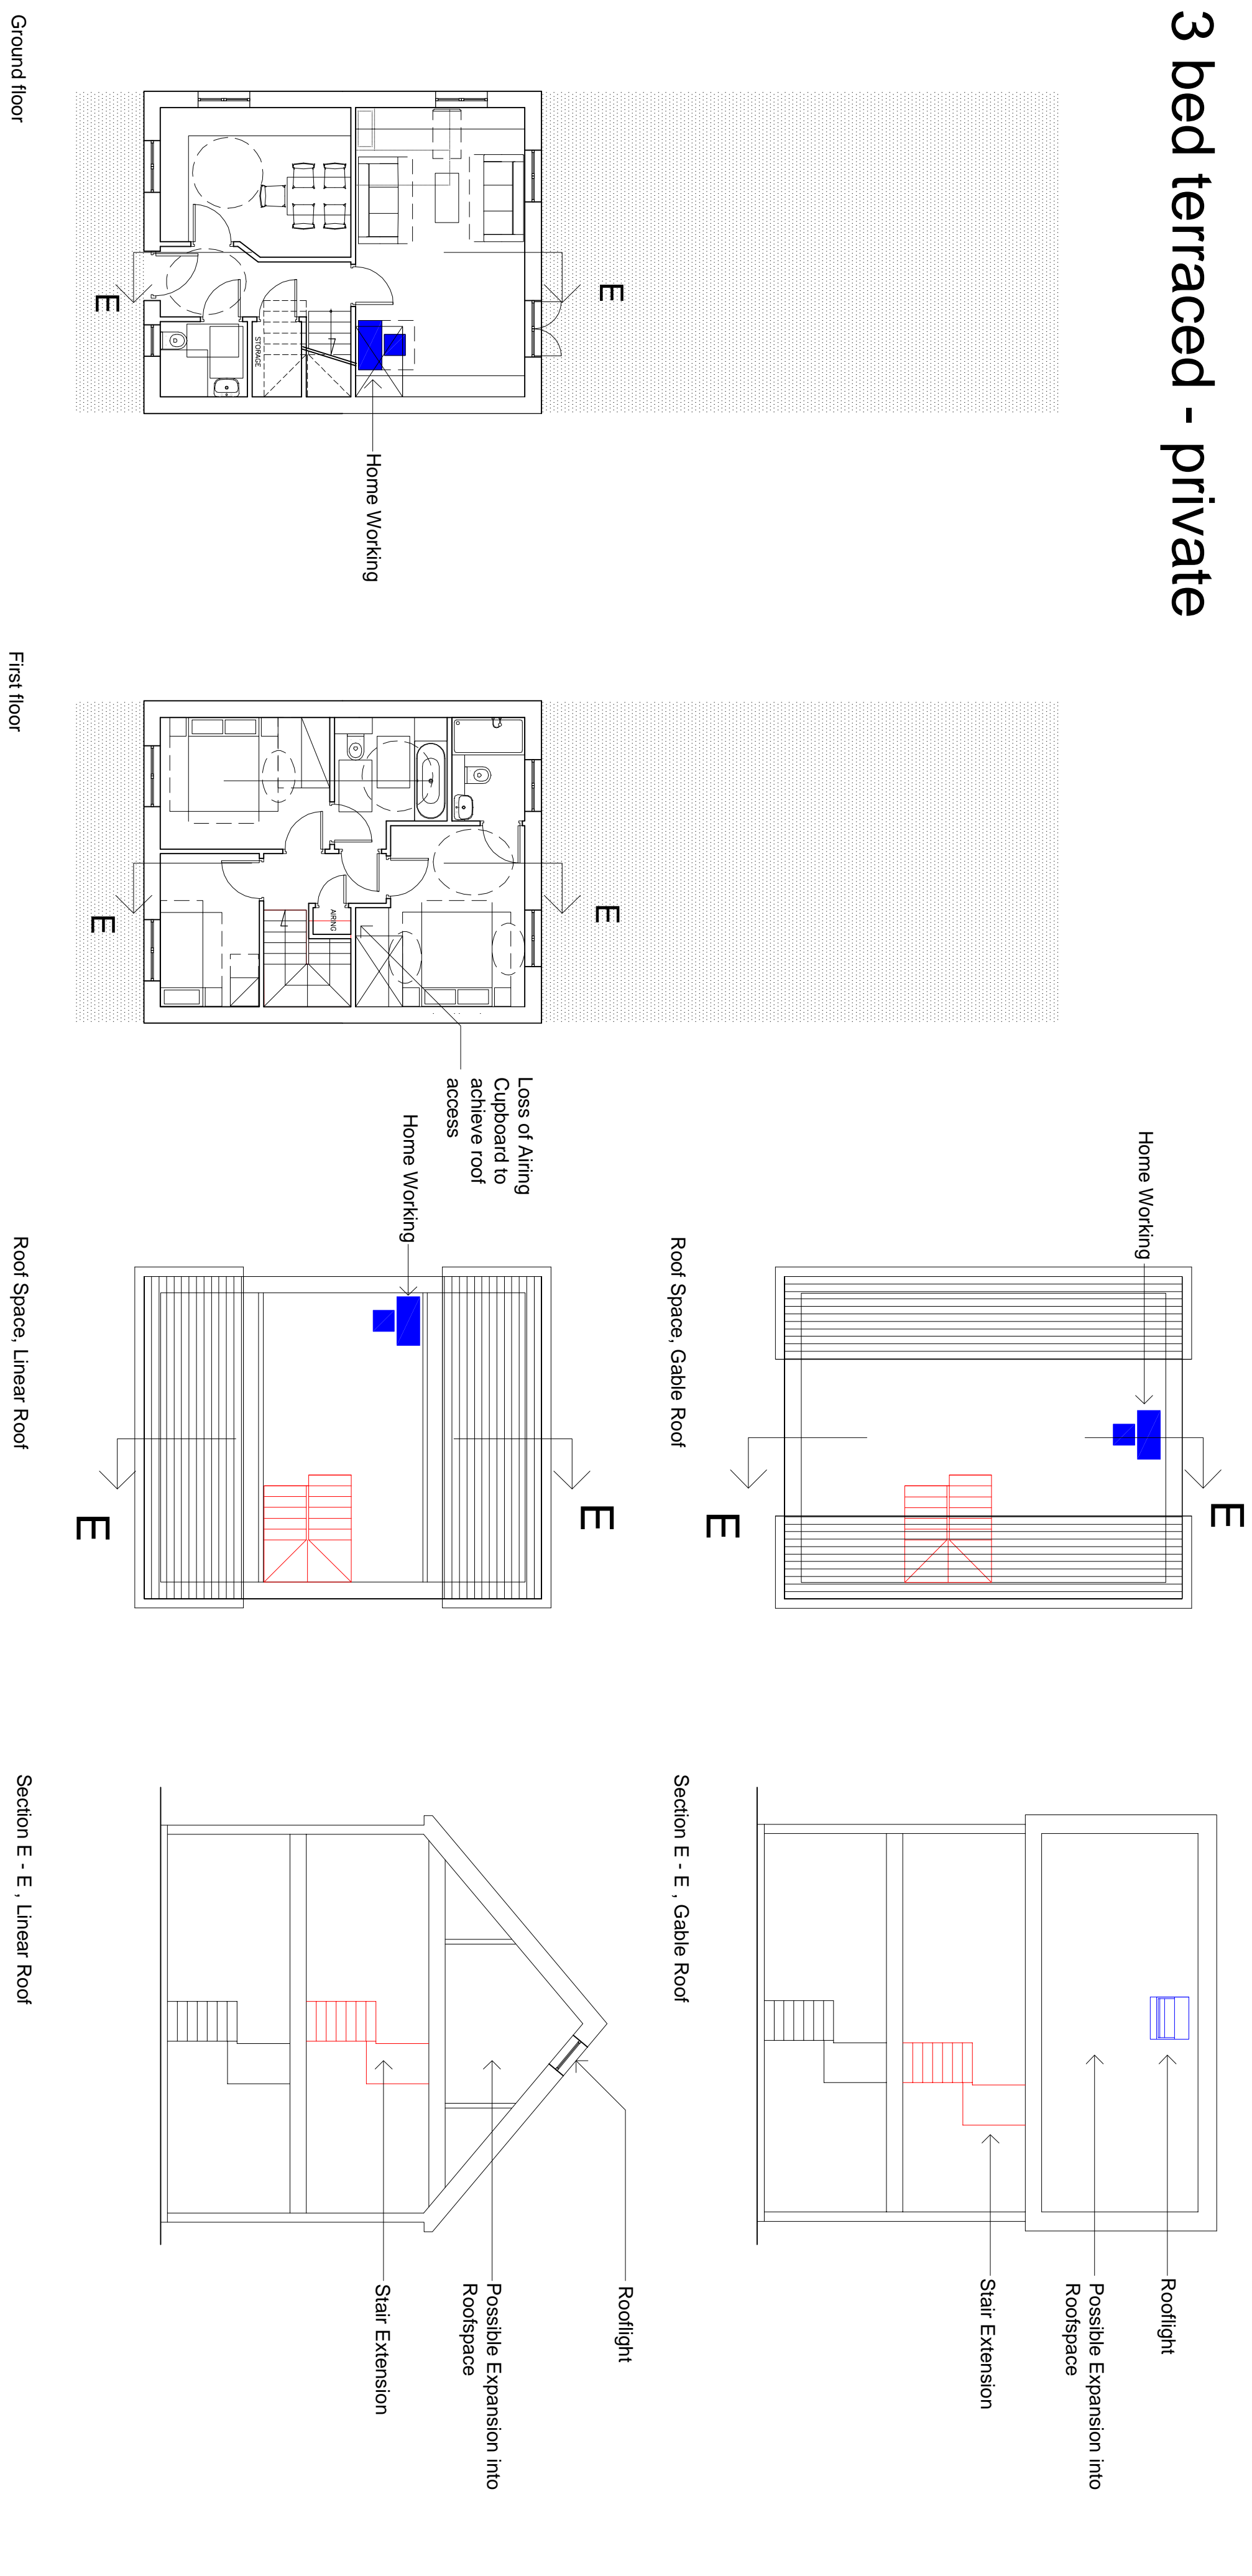

Dominion / P3 Eco

MP2_PA_07_010_REV B

SCALE 1:100 @ A0
17th APRIL 2011

NW BICESTER EXEMPLAR DEVELOPMENT

ILLUSTRATION ON HOME WORKING / OCCUPATION OF ROOF SPACE 1

FARRELLS

ARCHITECTS & PLANNERS • 02030616 • 7 ADELPHI STREET LONDON W8 8LT
TEL: 0207 72263423 • FAX: 0207 72217029 • WWW.FARRELLS.CO.UK

© FARRELLS 2010