
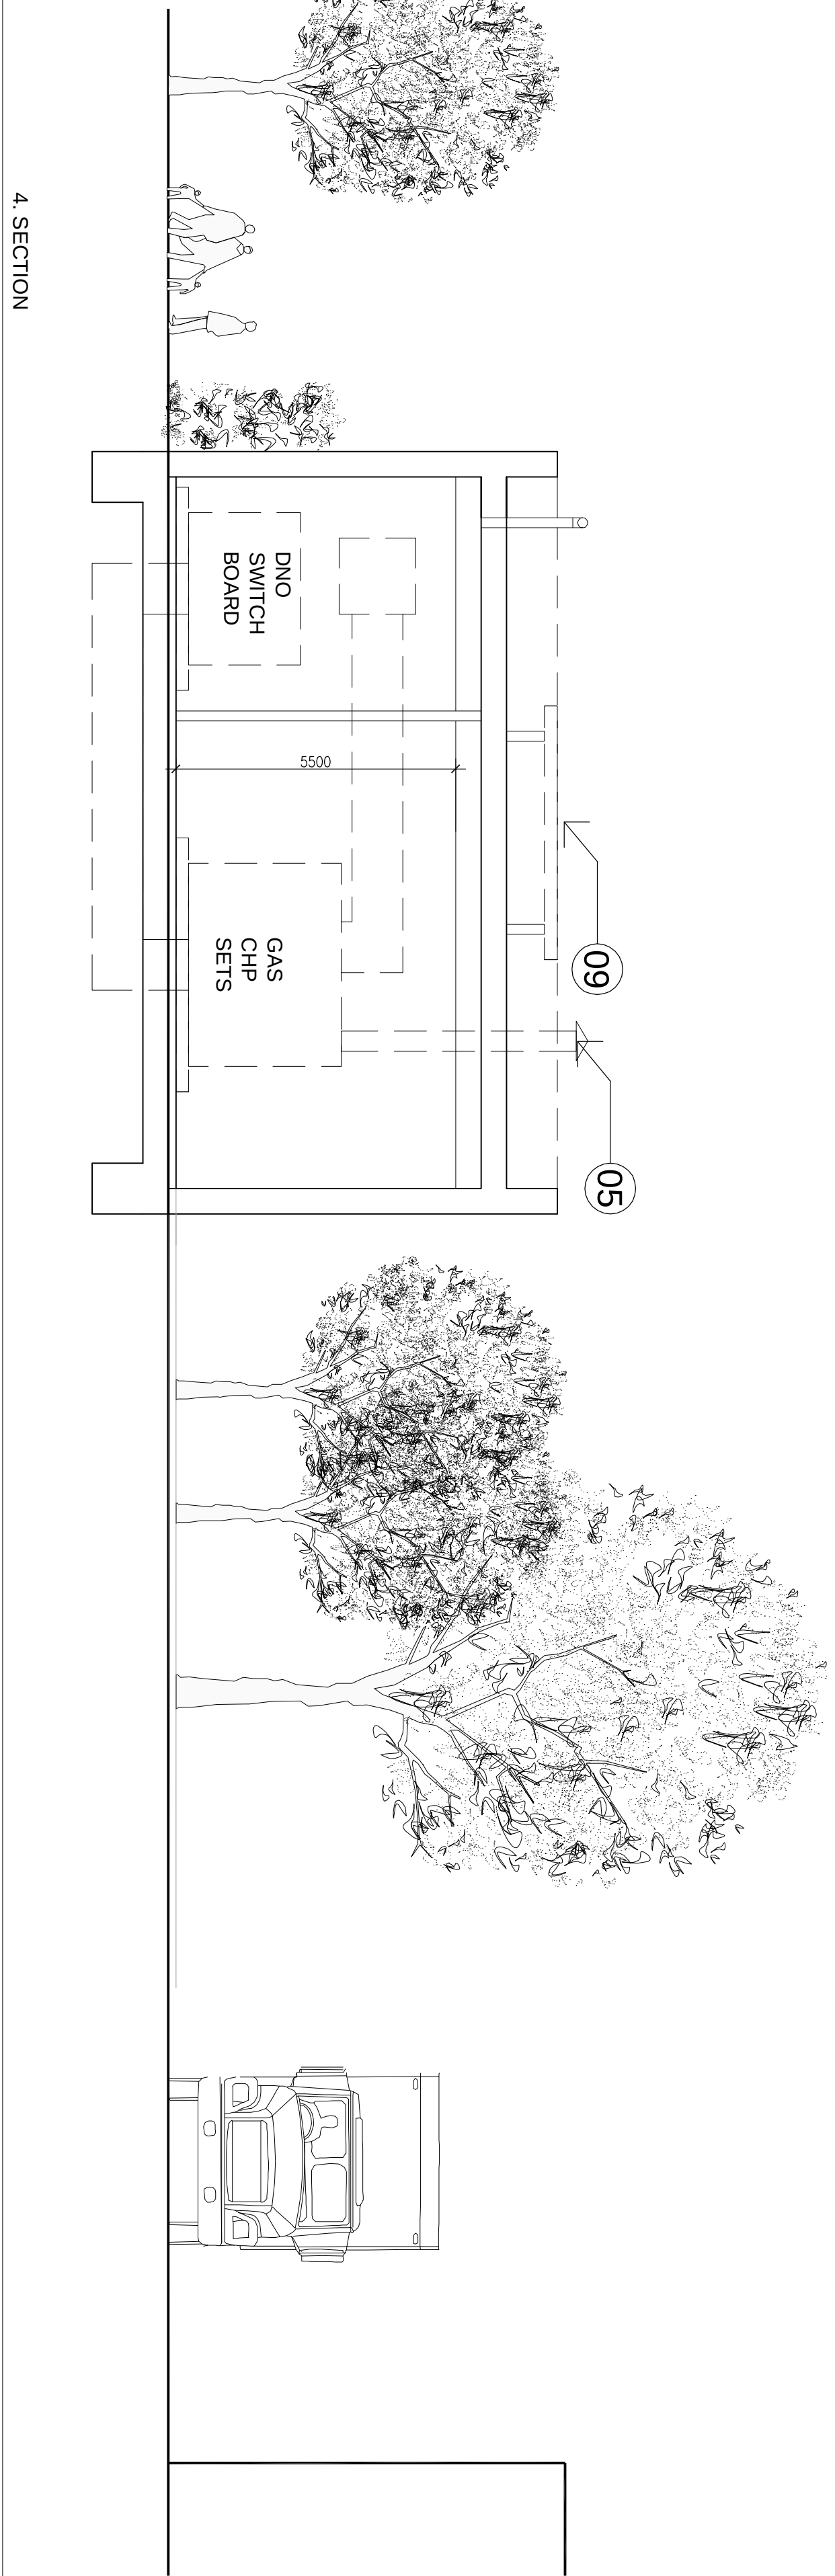
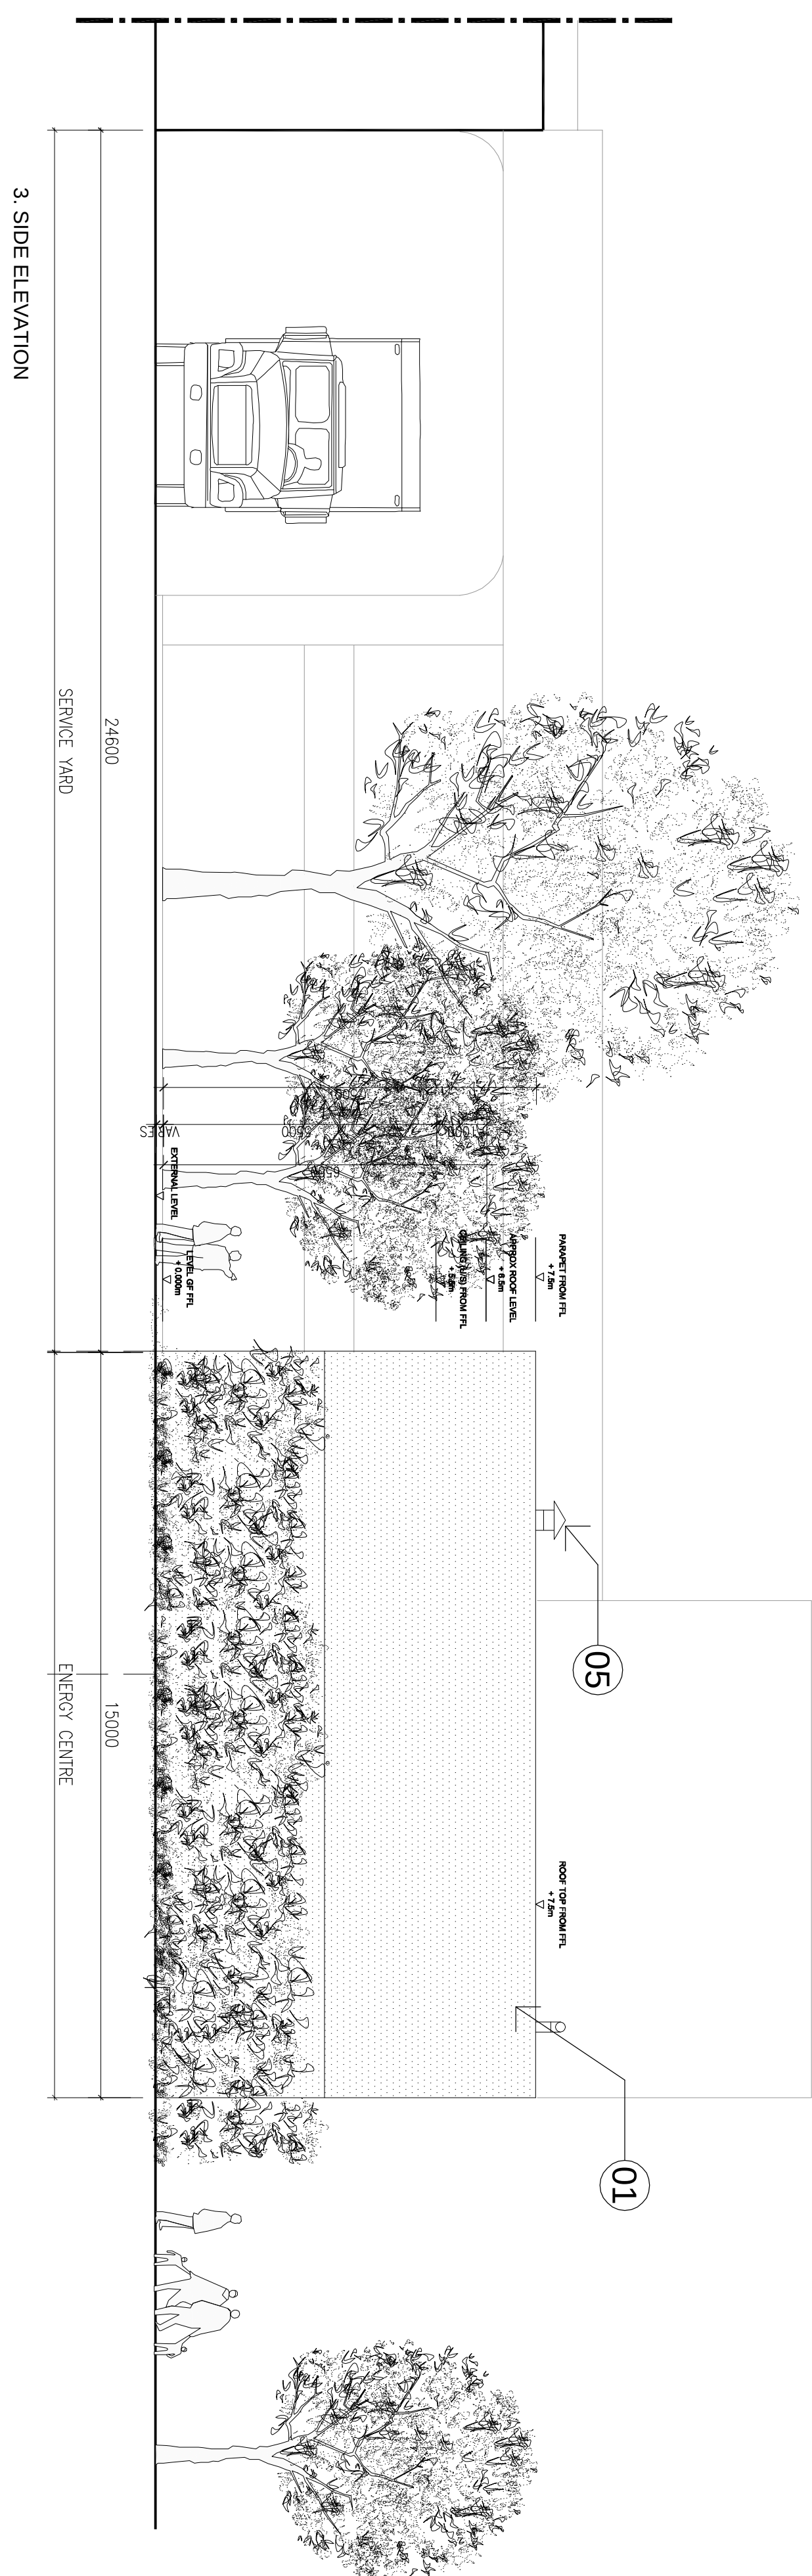
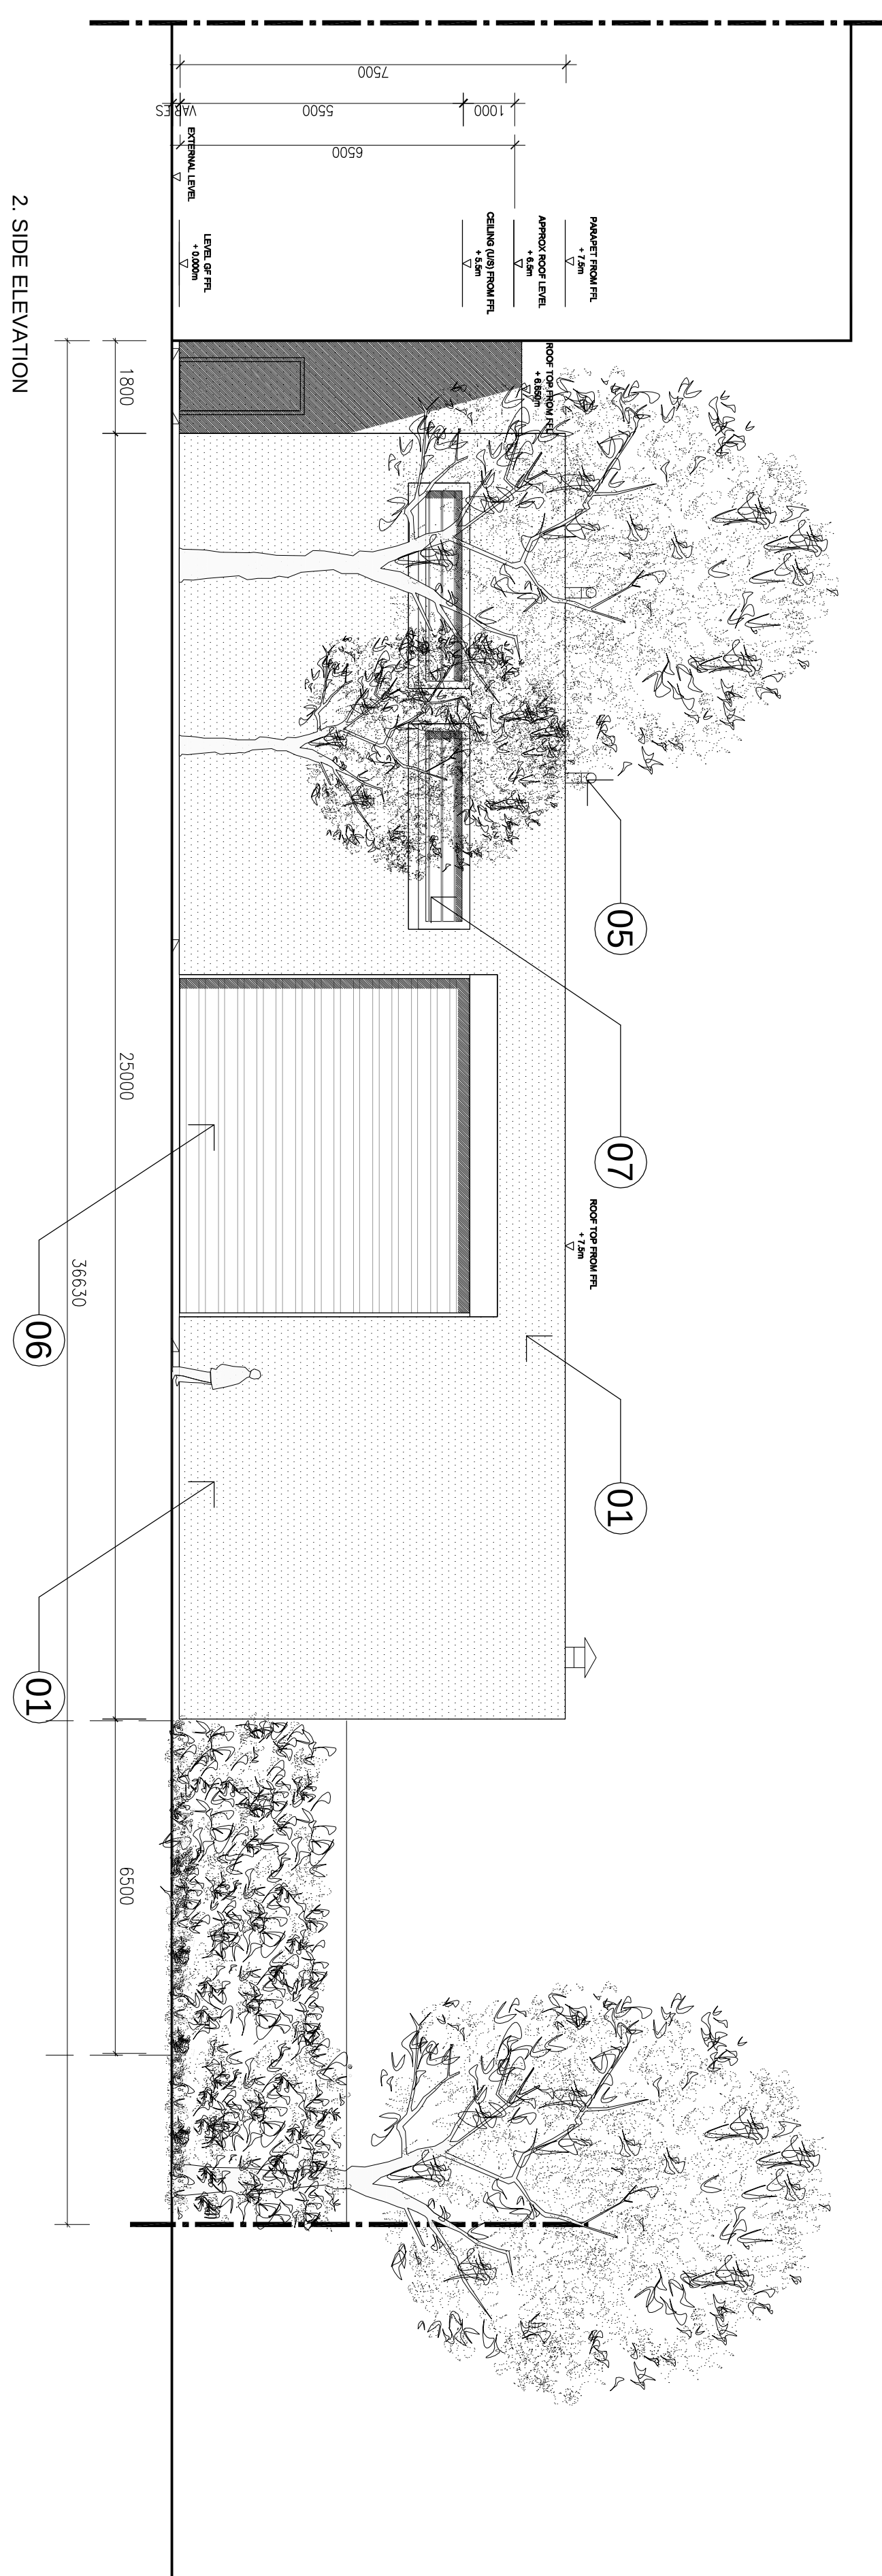
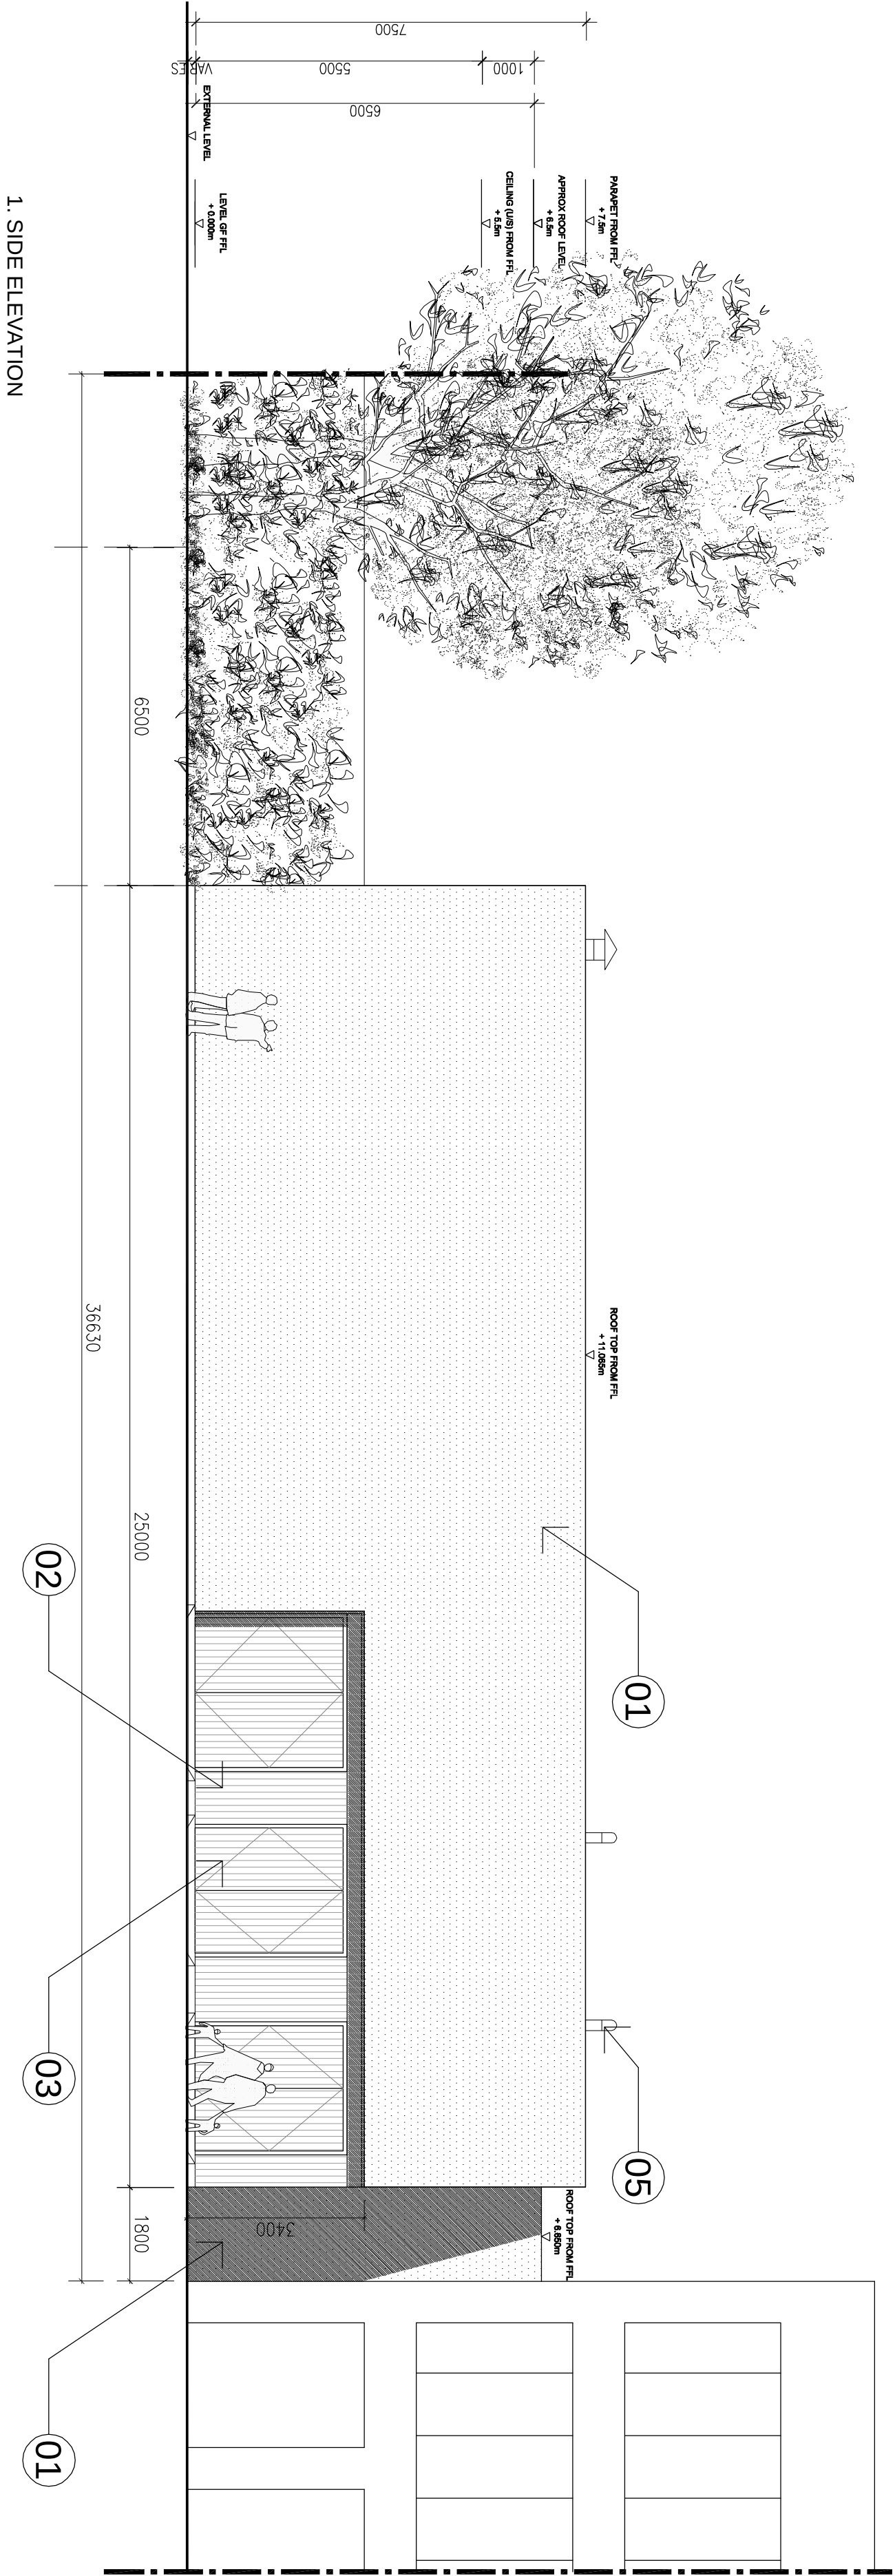


Dominion / P3 Eco

- LEGEND**
- 01 THROUGH COLOUR RENDER
 - 02 POWDER COATED METAL LOUVRES
 - 03 POWDER COATED CONCEALED LOUVRED DOOR
 - 04 VEGETATED GREEN WALL
 - 05 FLUE
 - 06 ROLLER SHUTTER DOOR
 - 07 CHP INLET ATTENUATORS
 - 09 SOLAR THERMAL
 - 10 6.5m x 6.5m BIOMASS STORE

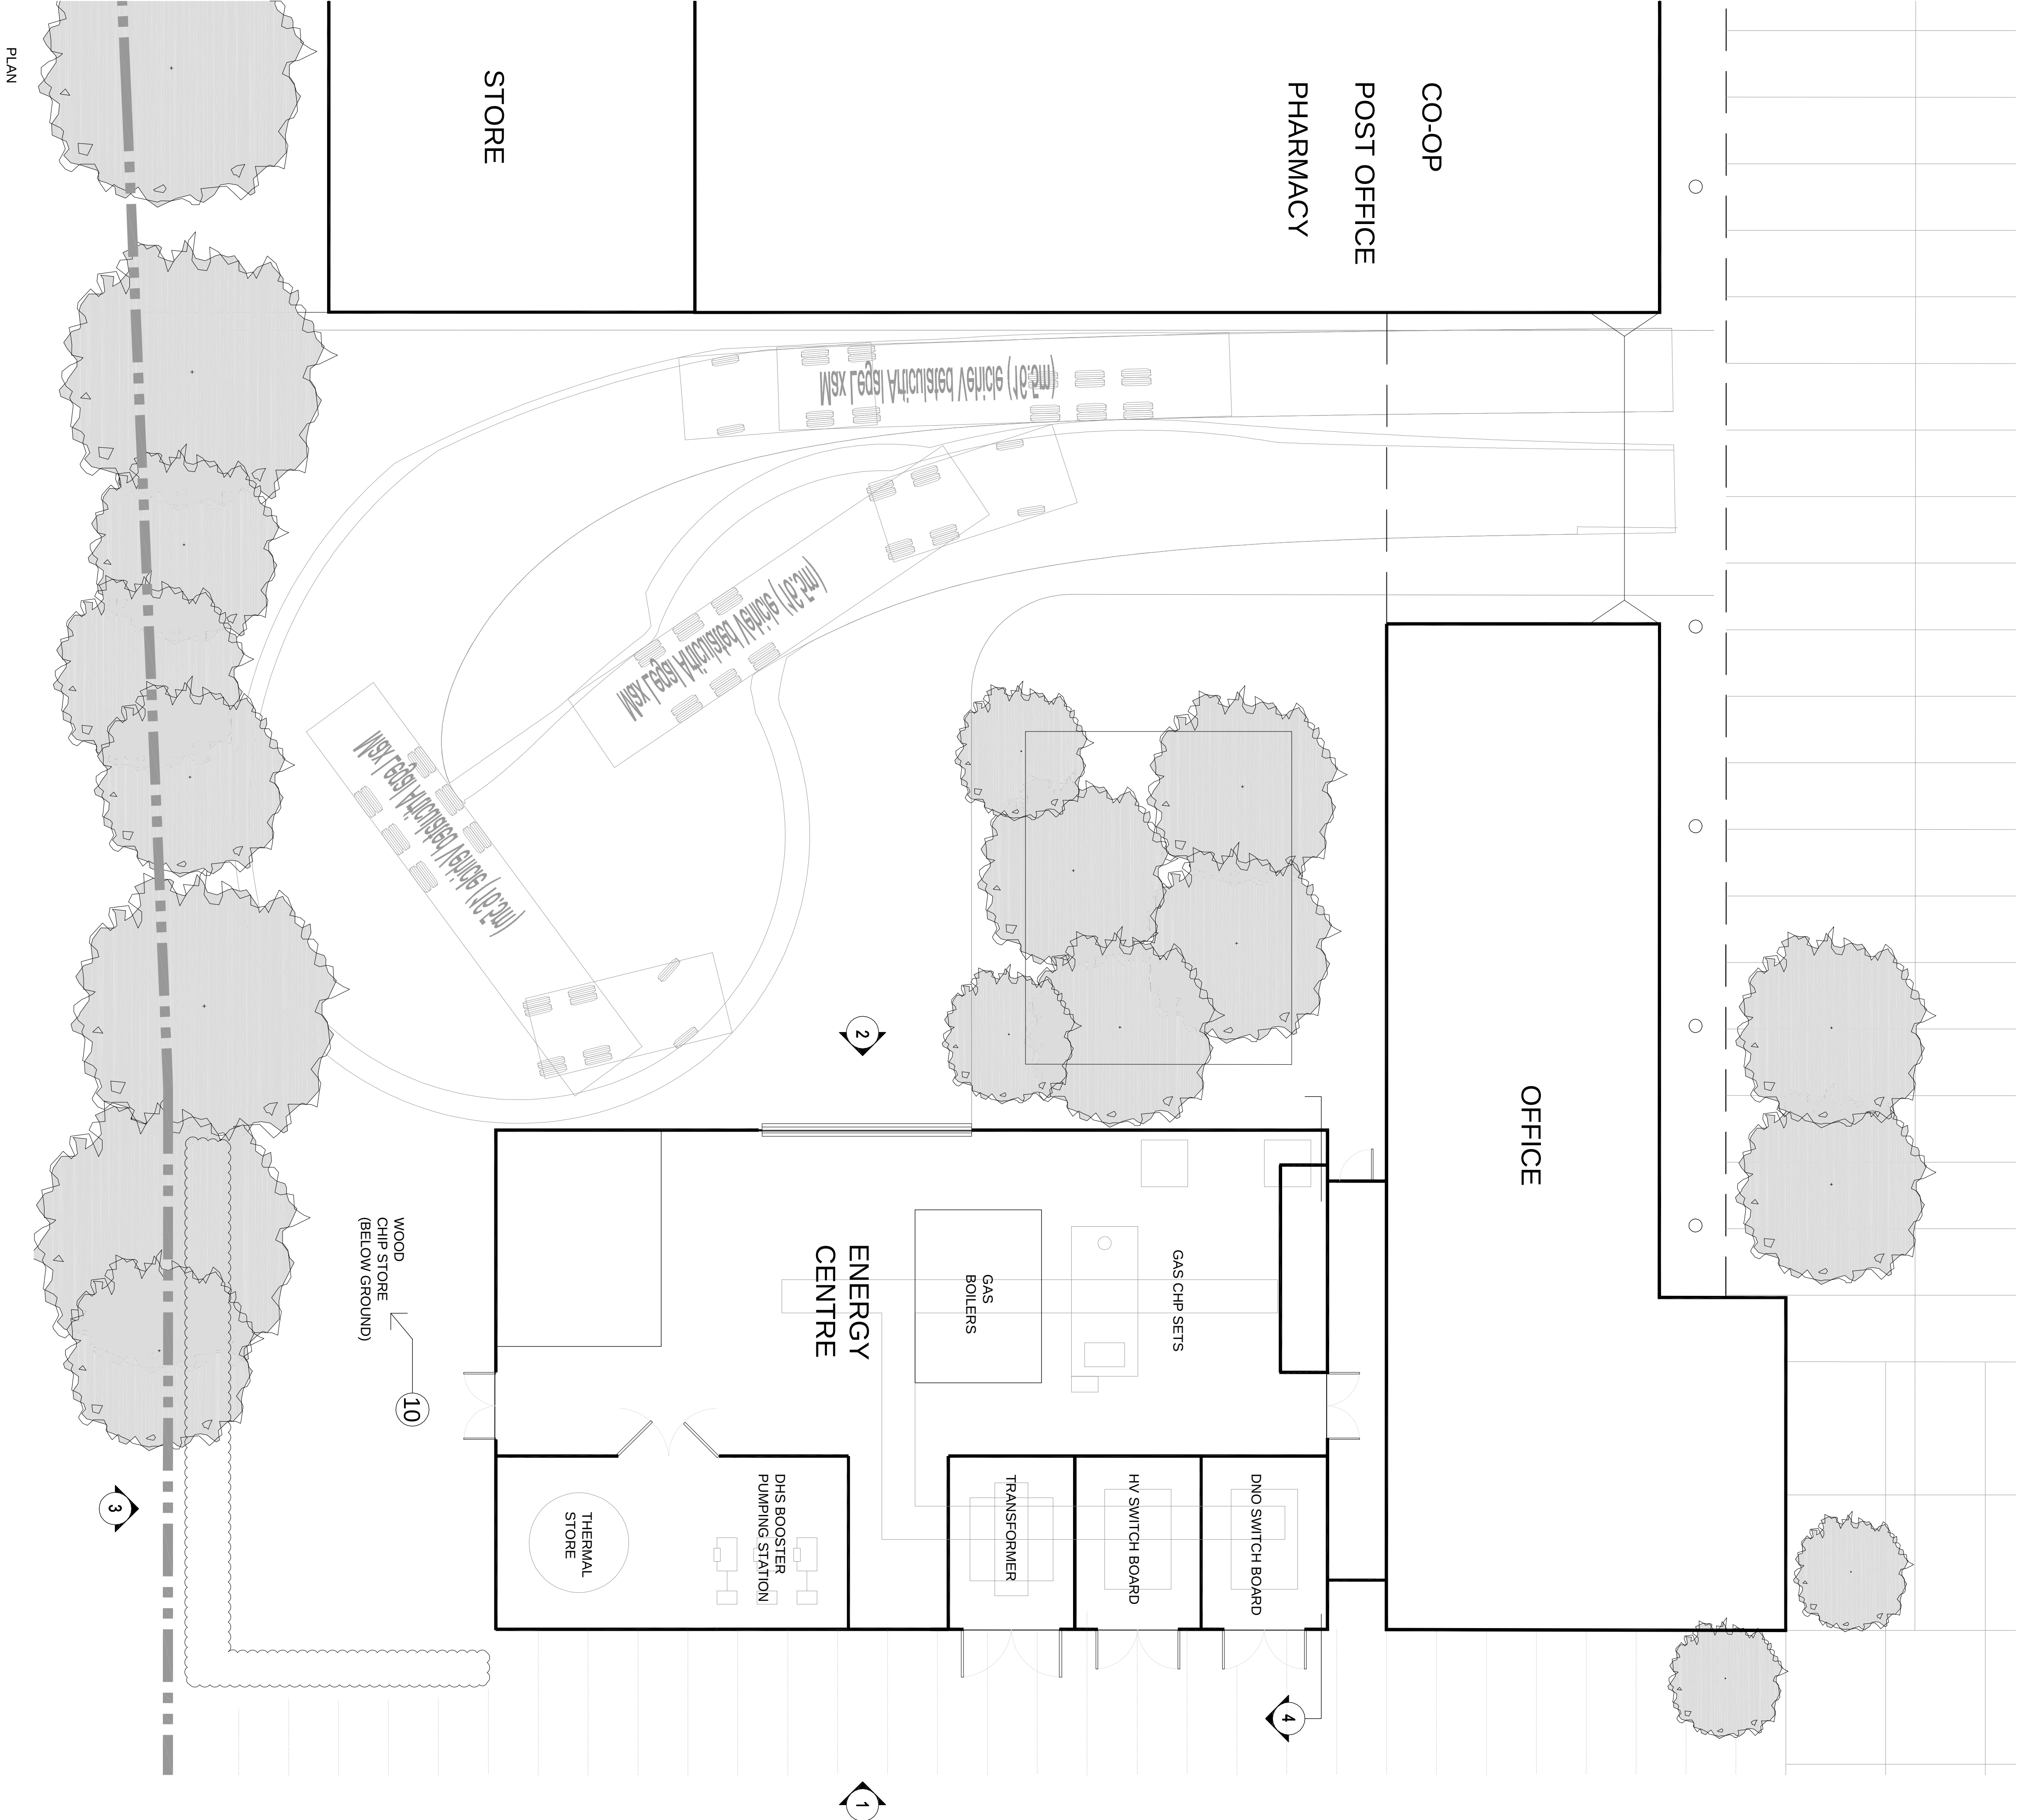

NW BICESTER EXEMPLAR DEVELOPMENT

ENERGY CENTRE