

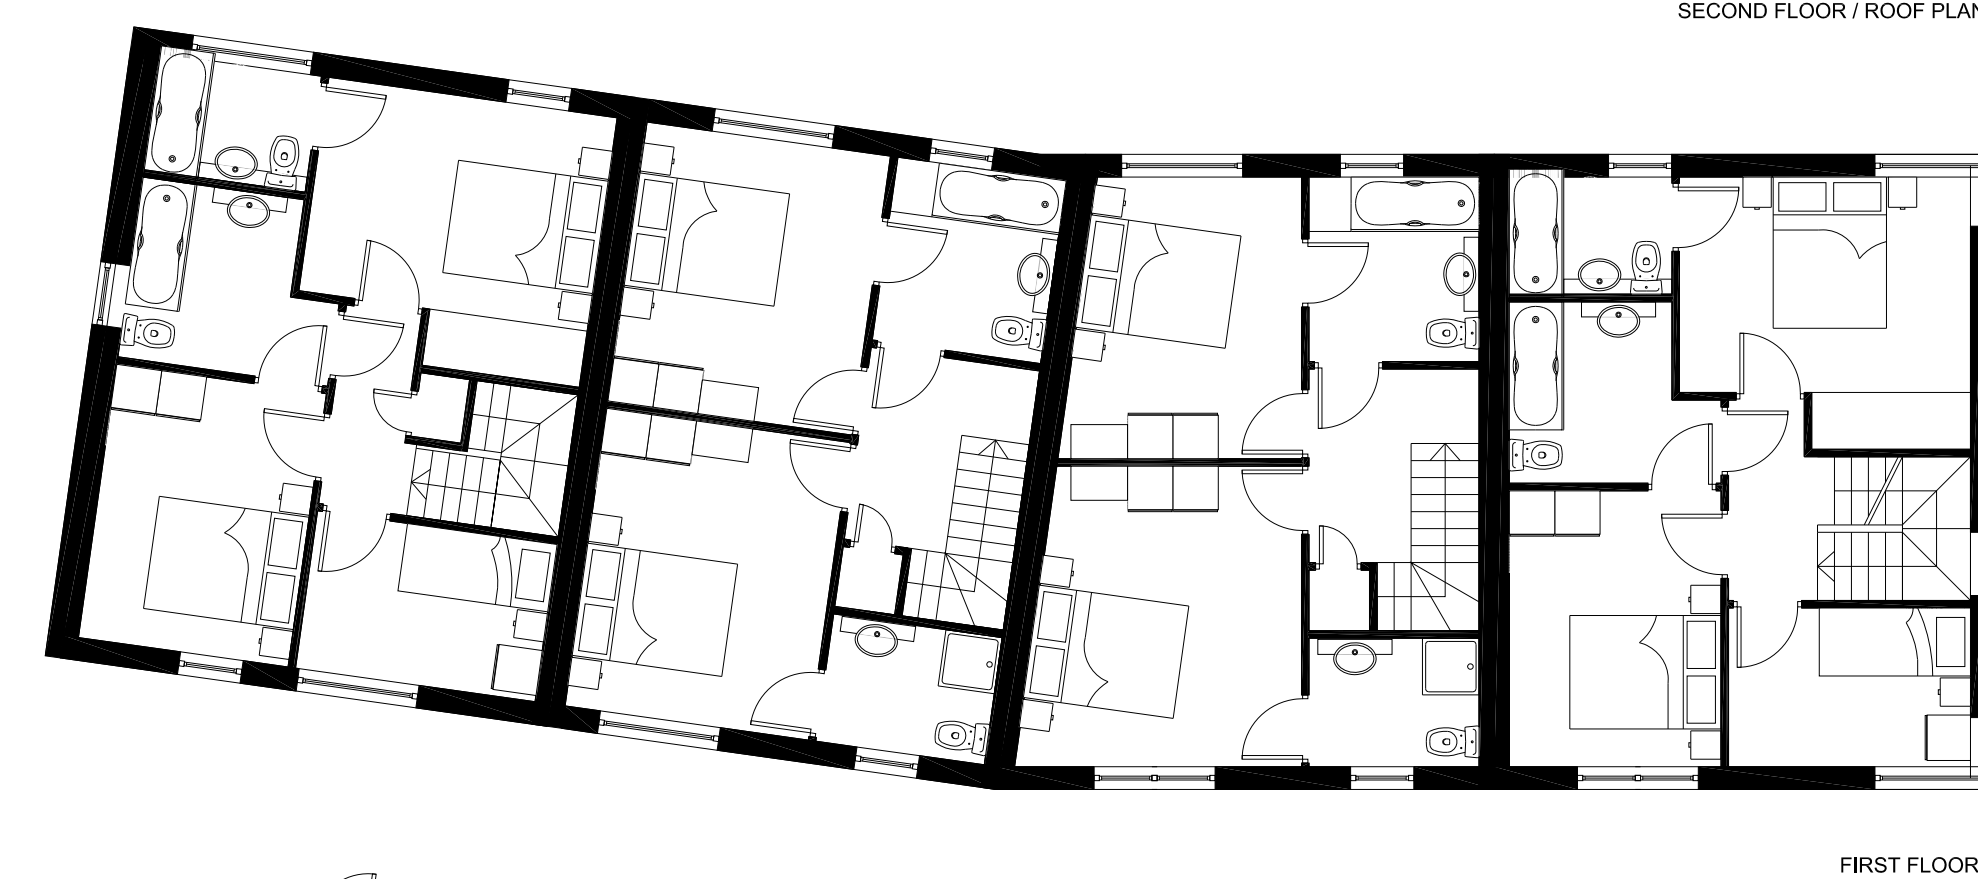
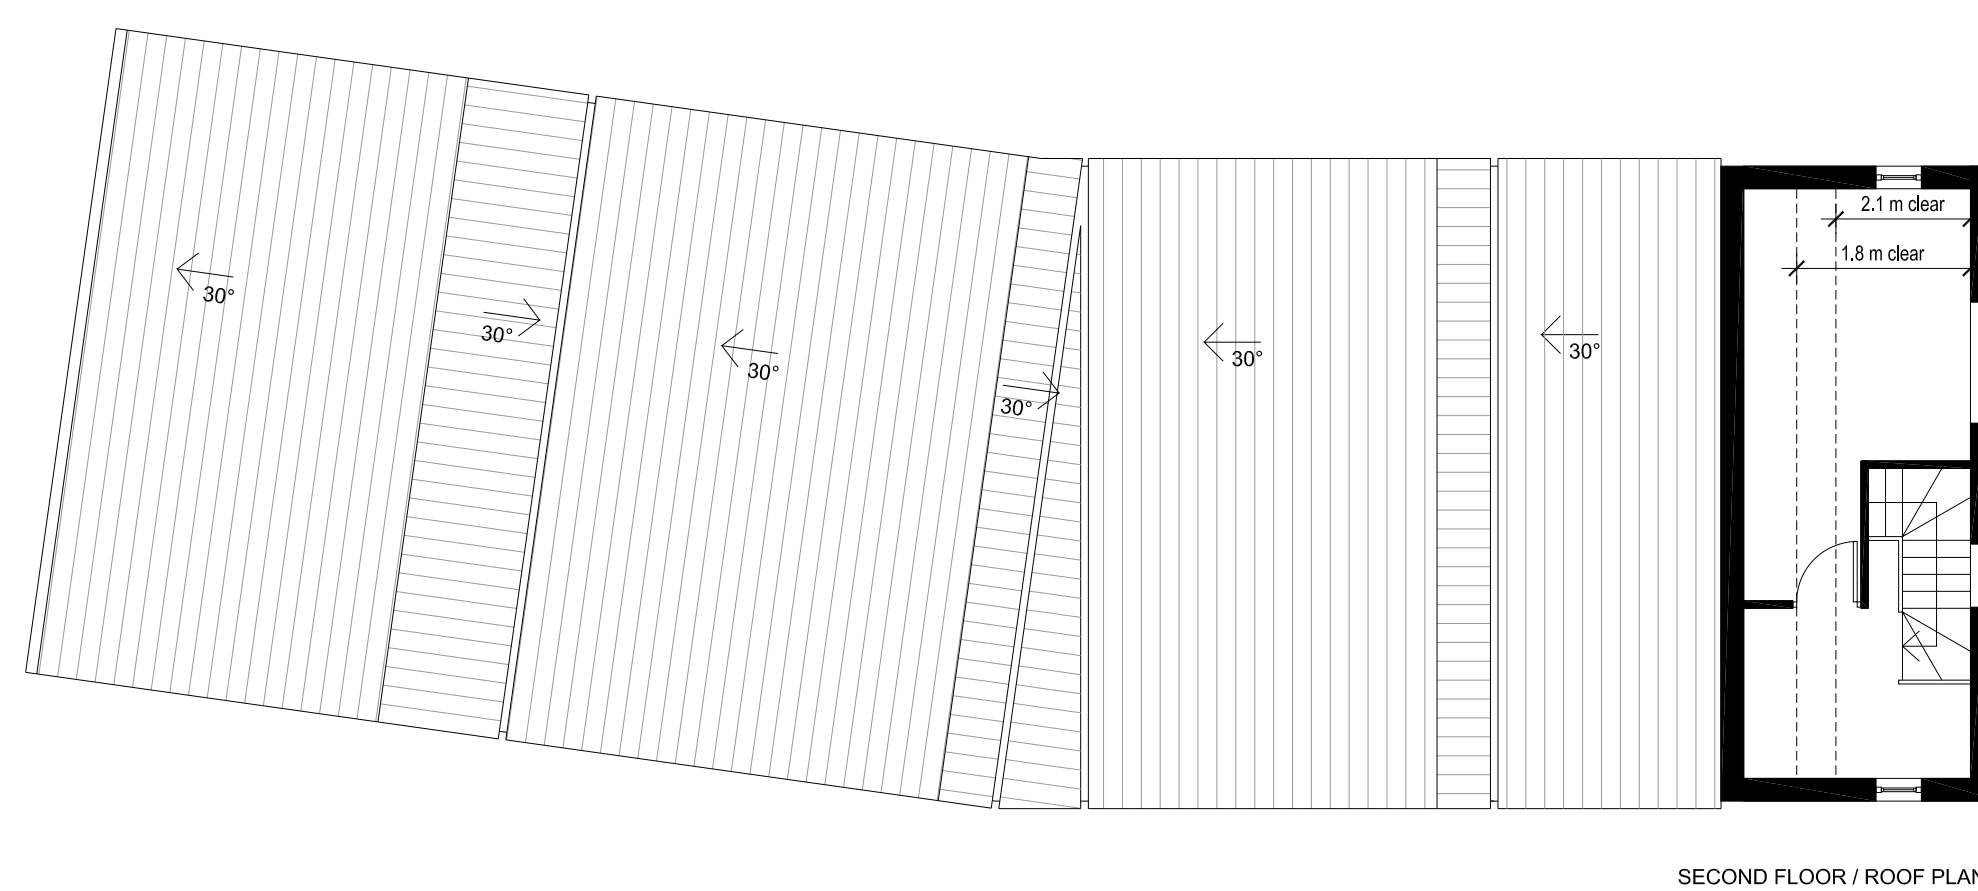
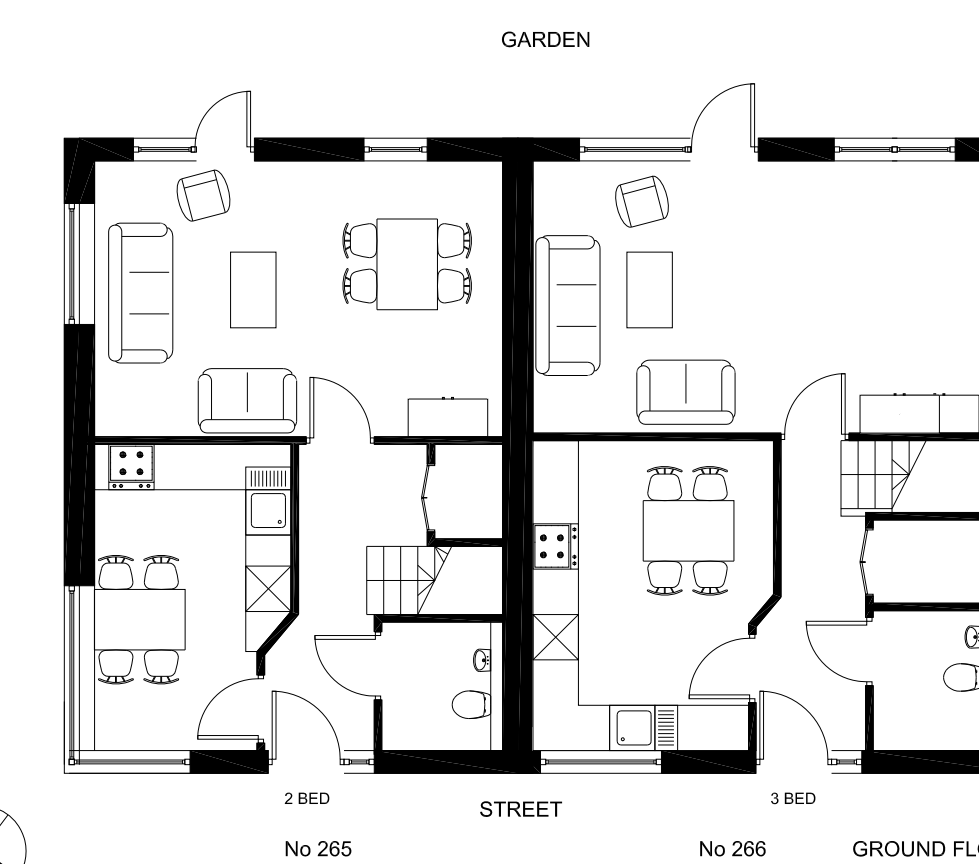
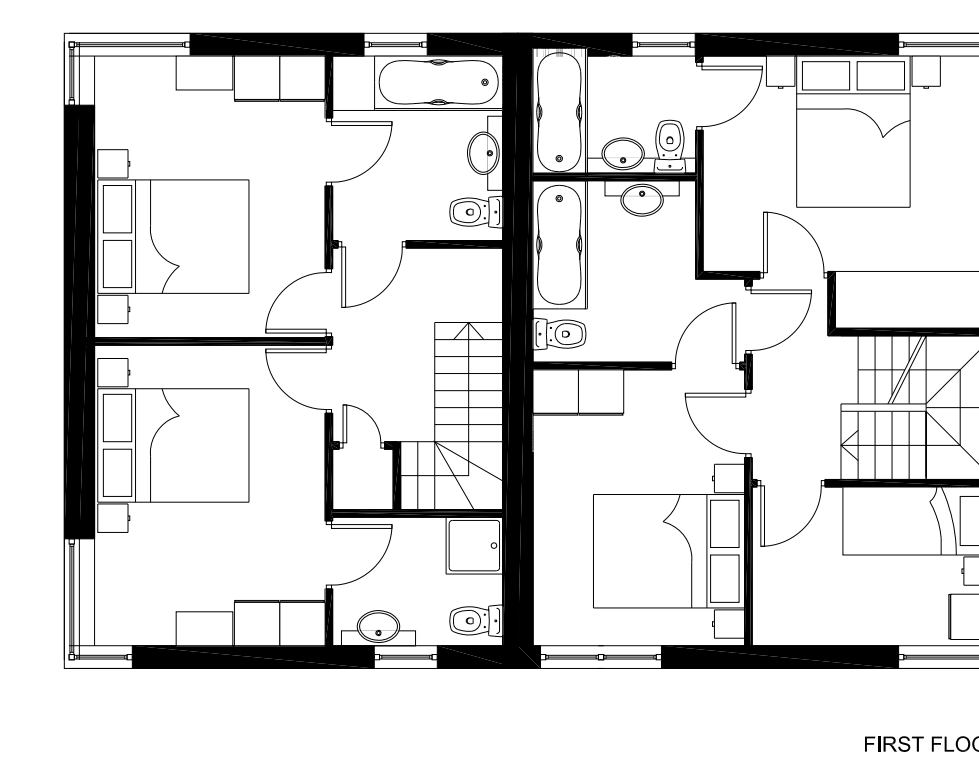





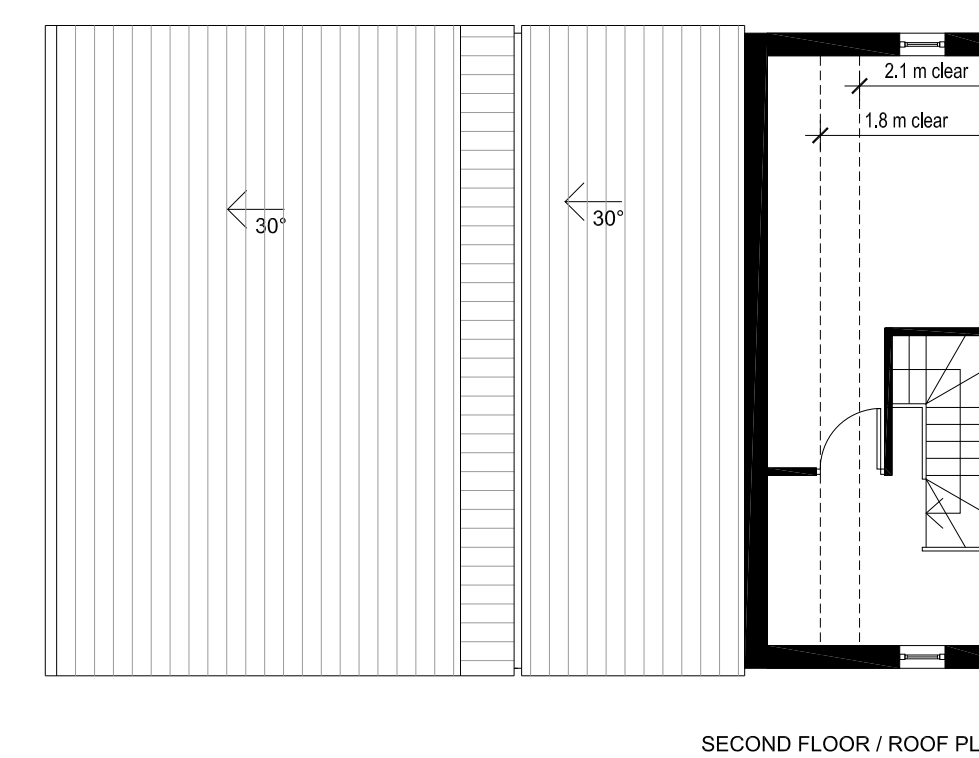


- LEGEND
- RENDER
 - BRICK
 - TIMBER
 - SLATE ROOF TILE
 - PV CELLS
 - GREEN ROOF

PLOT
258
259
260
261

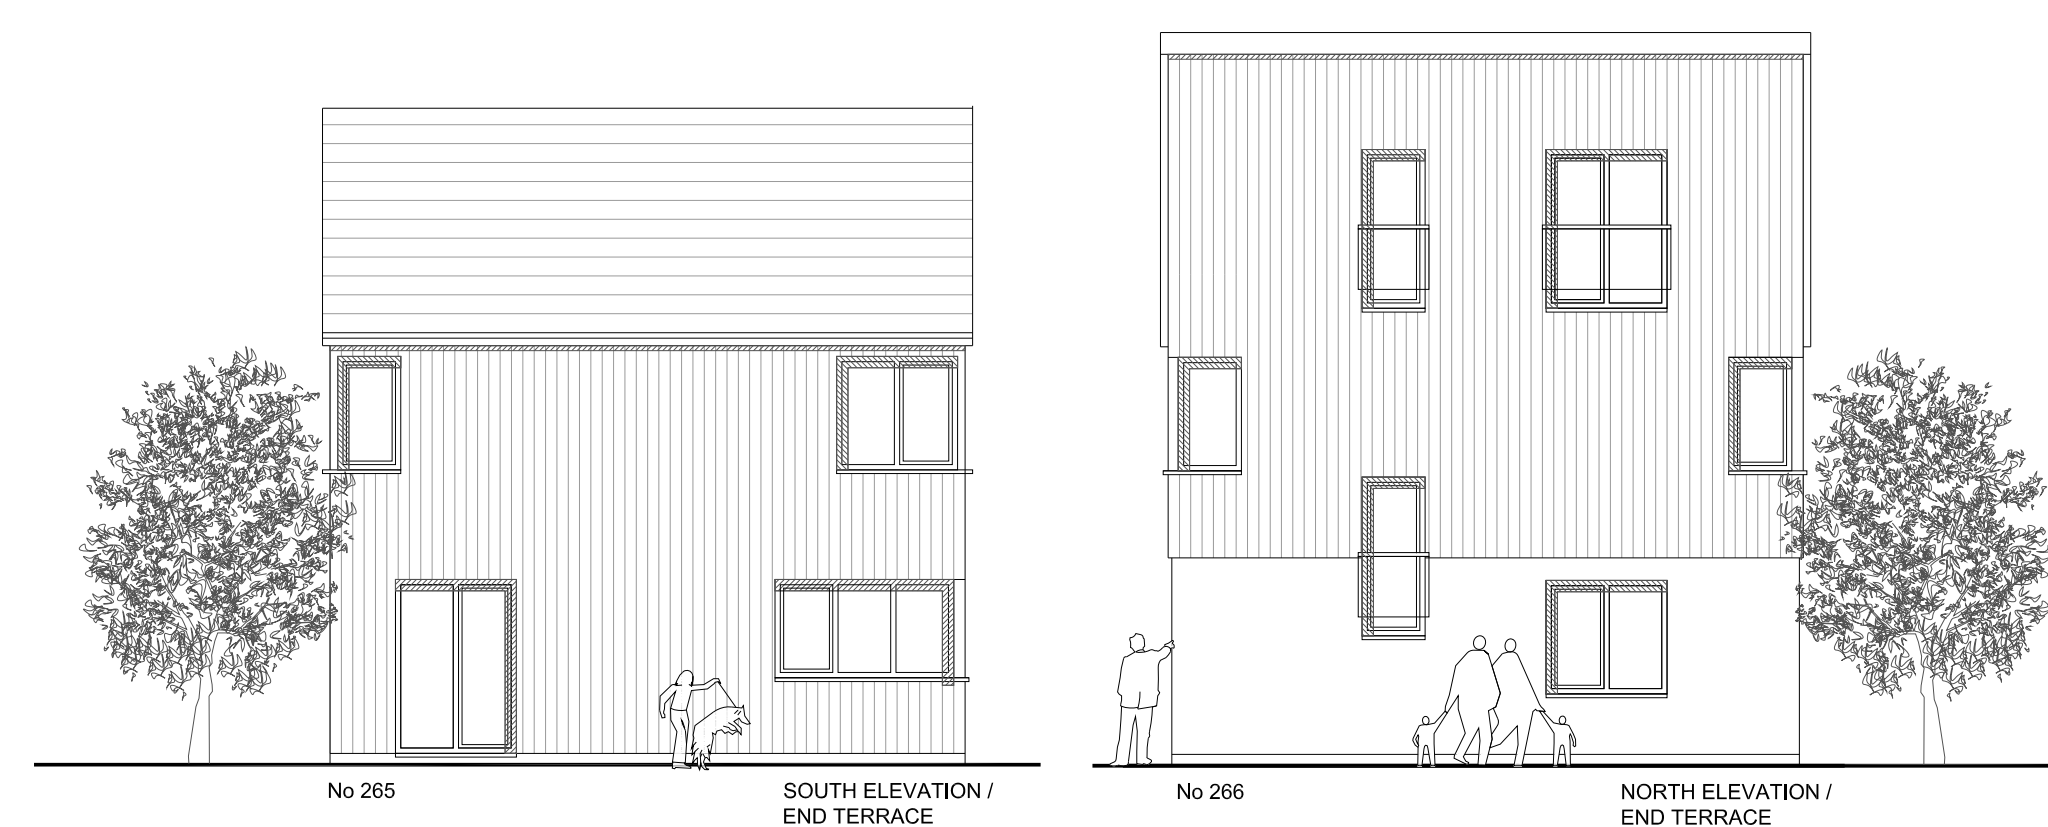

PLOT
265
266

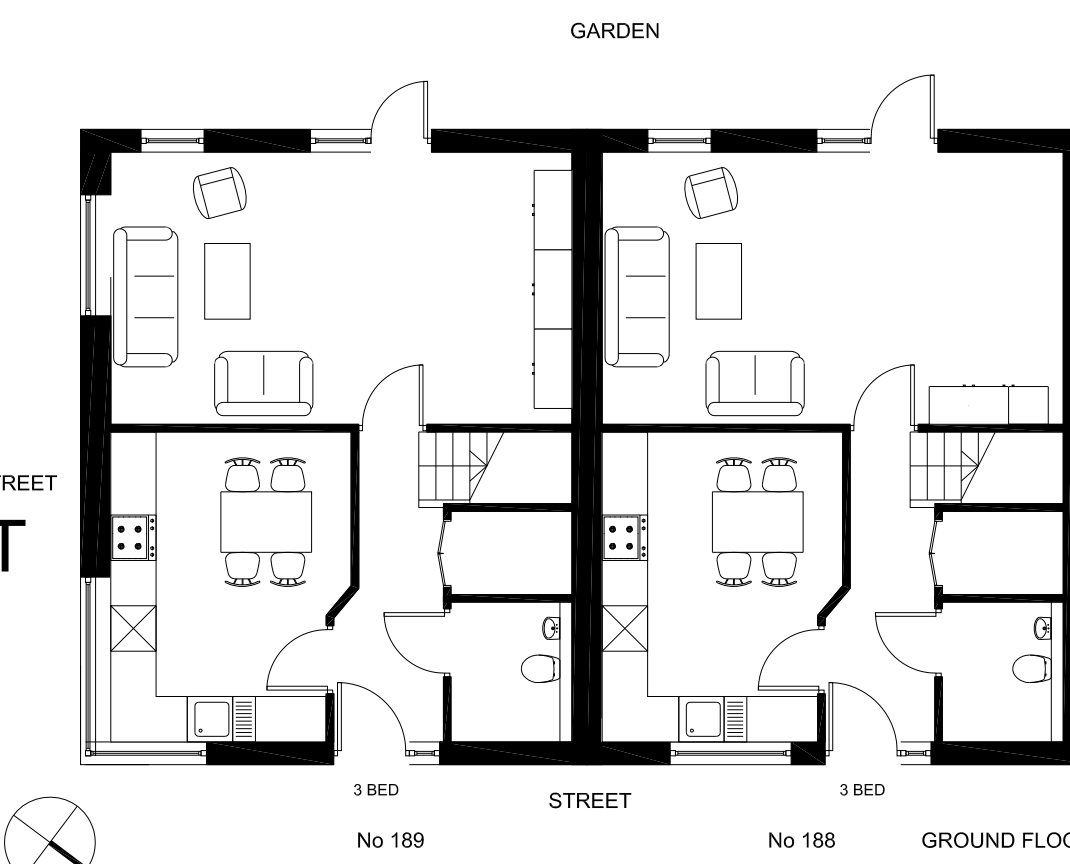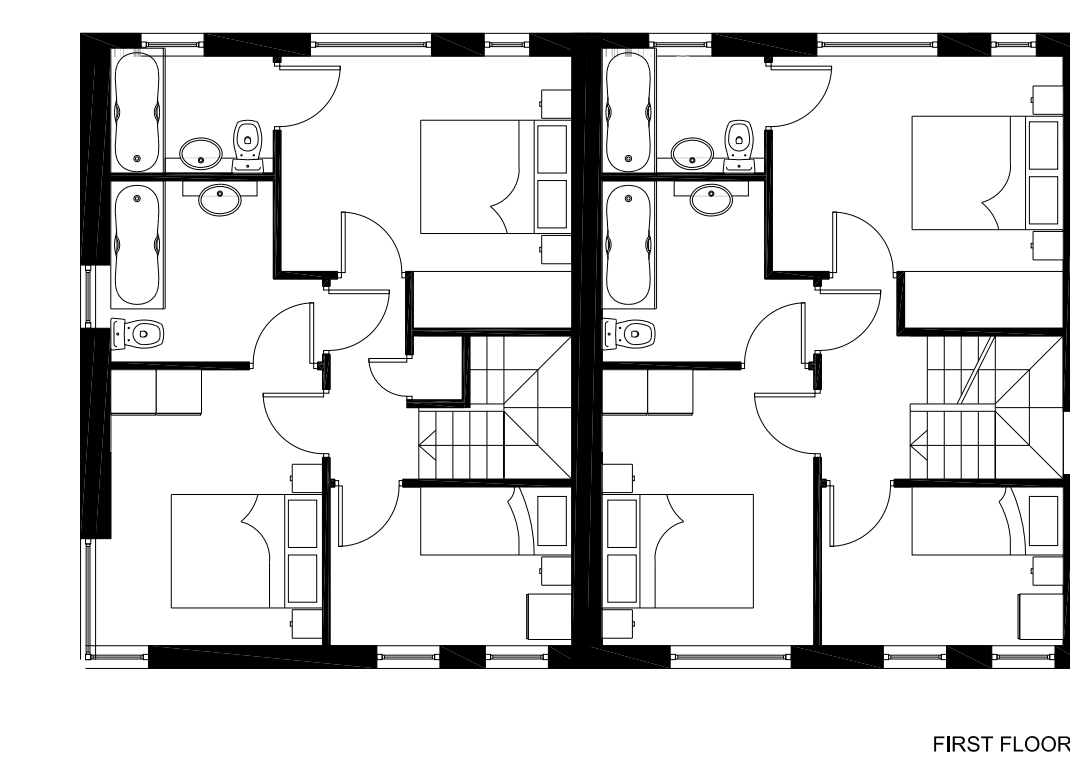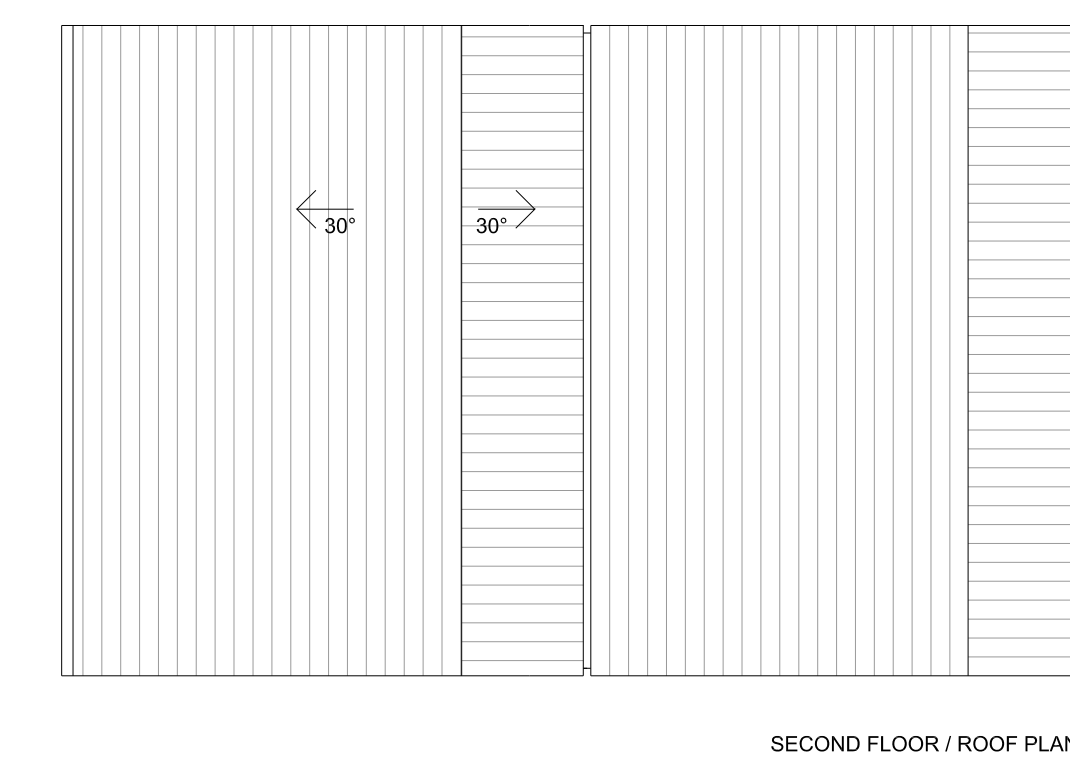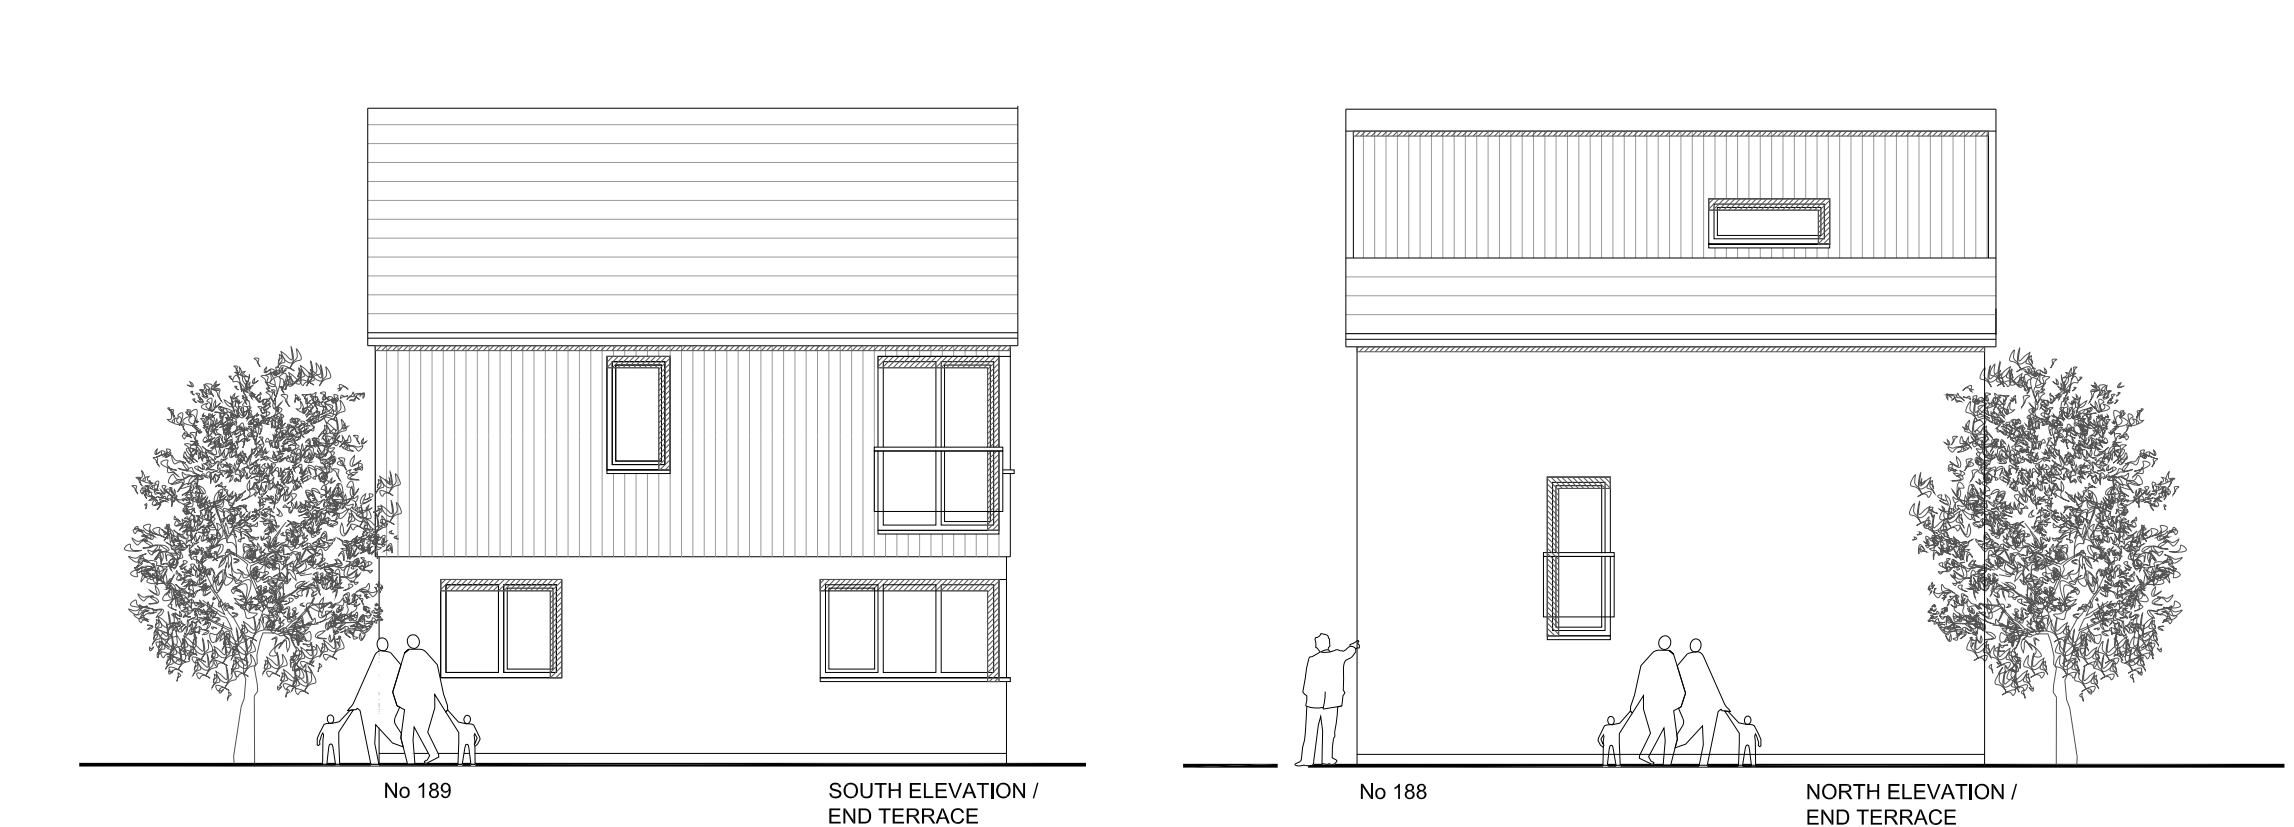

PLOT
188
189