
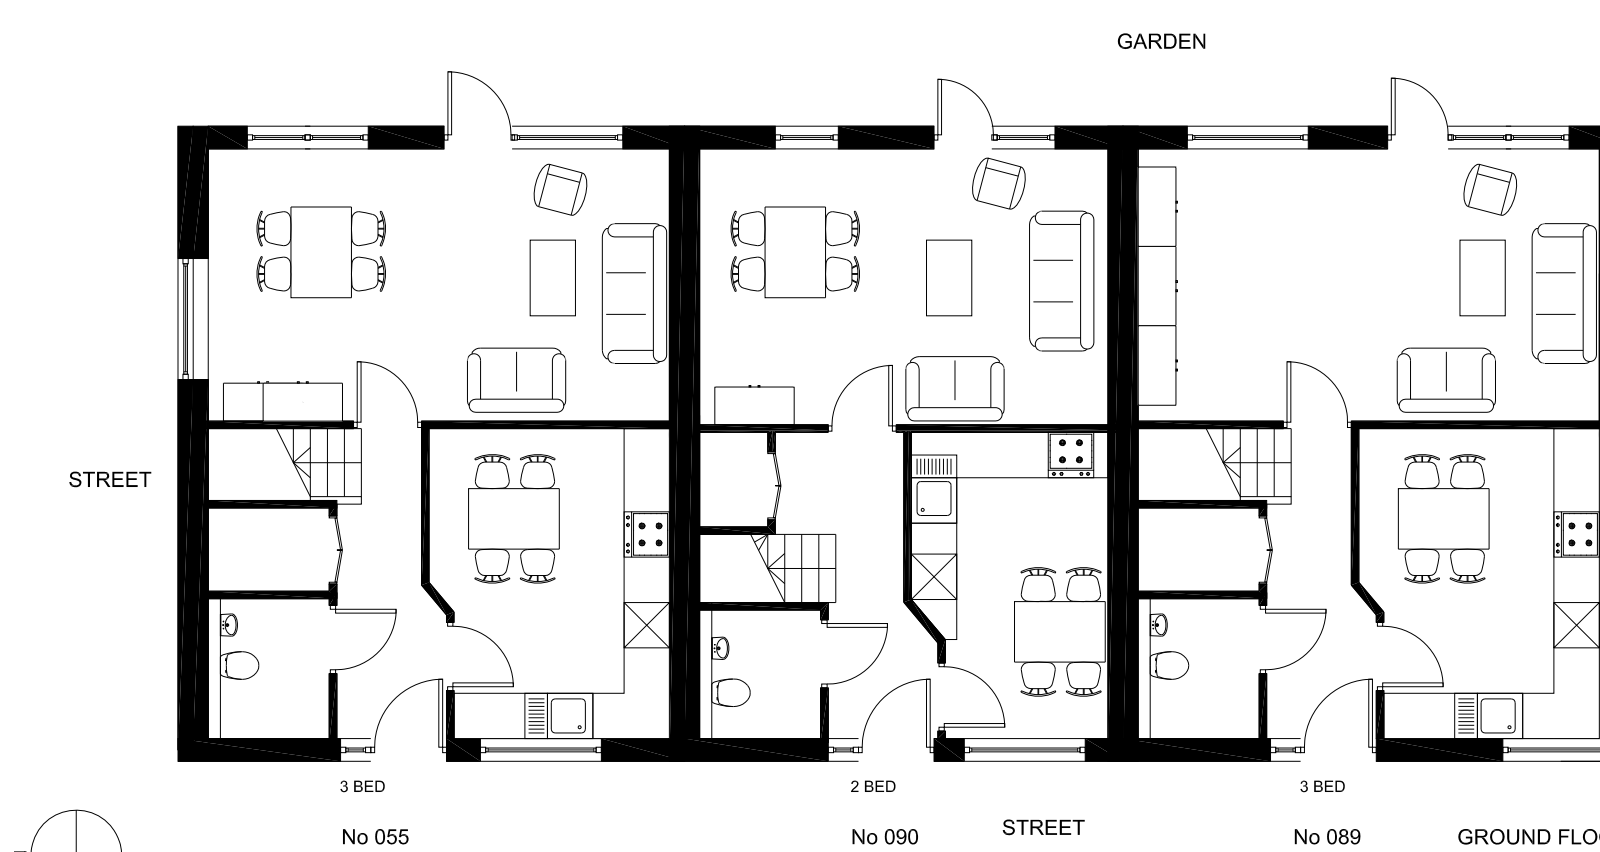
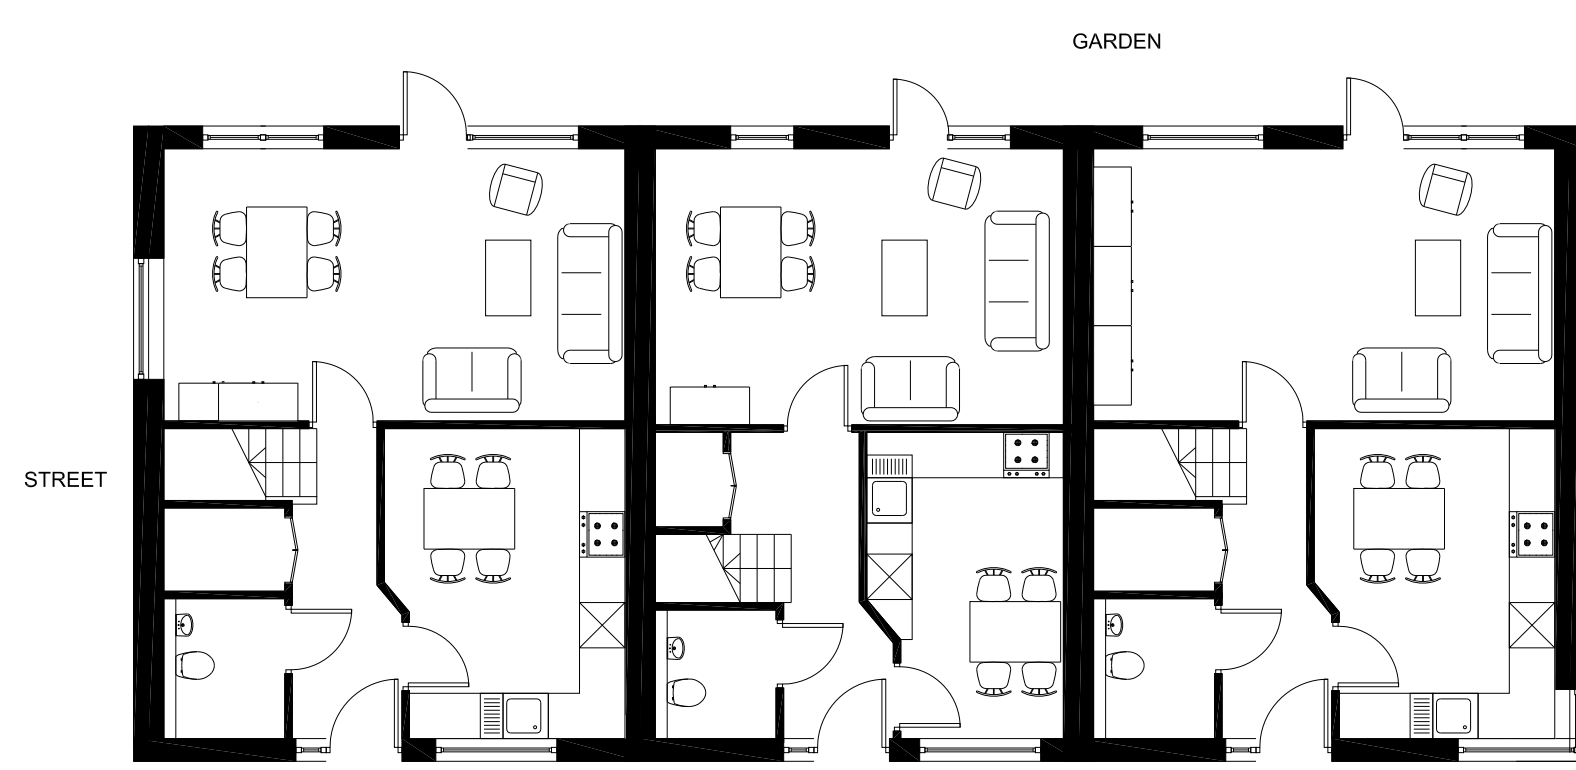
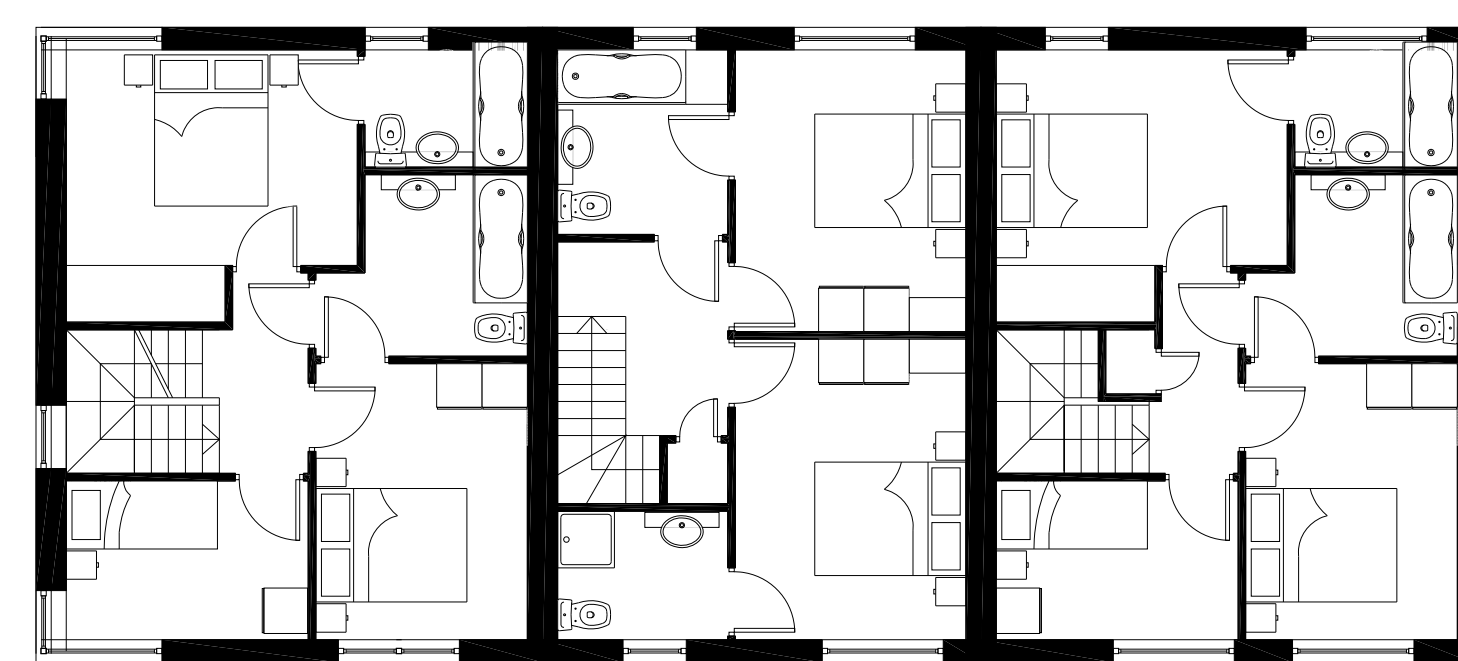
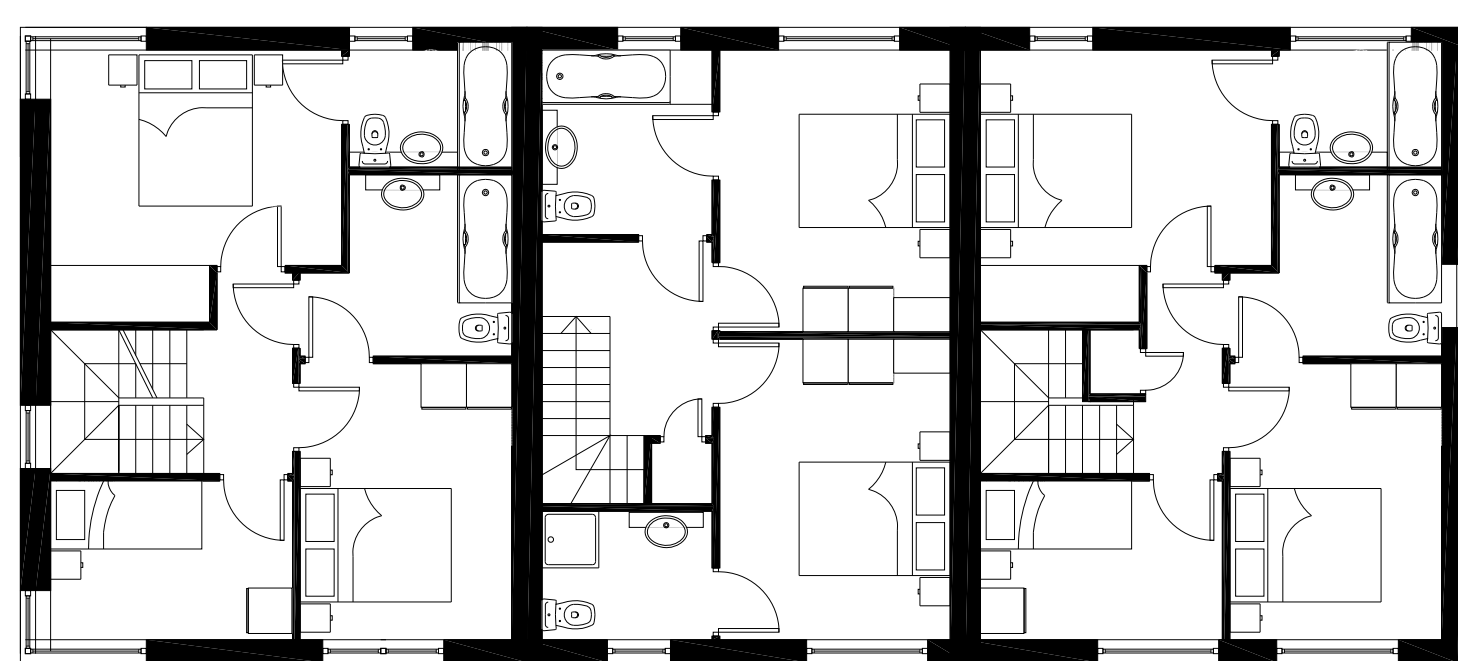
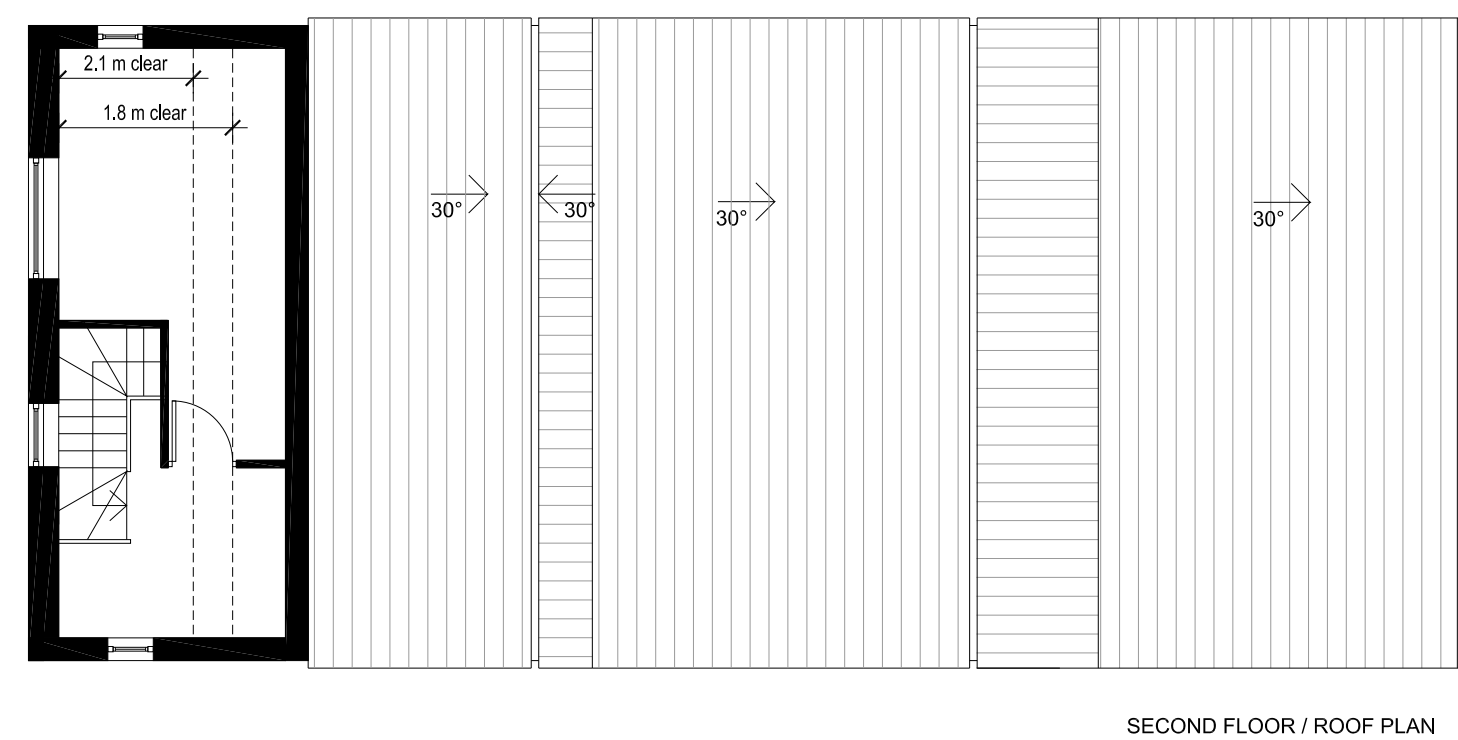
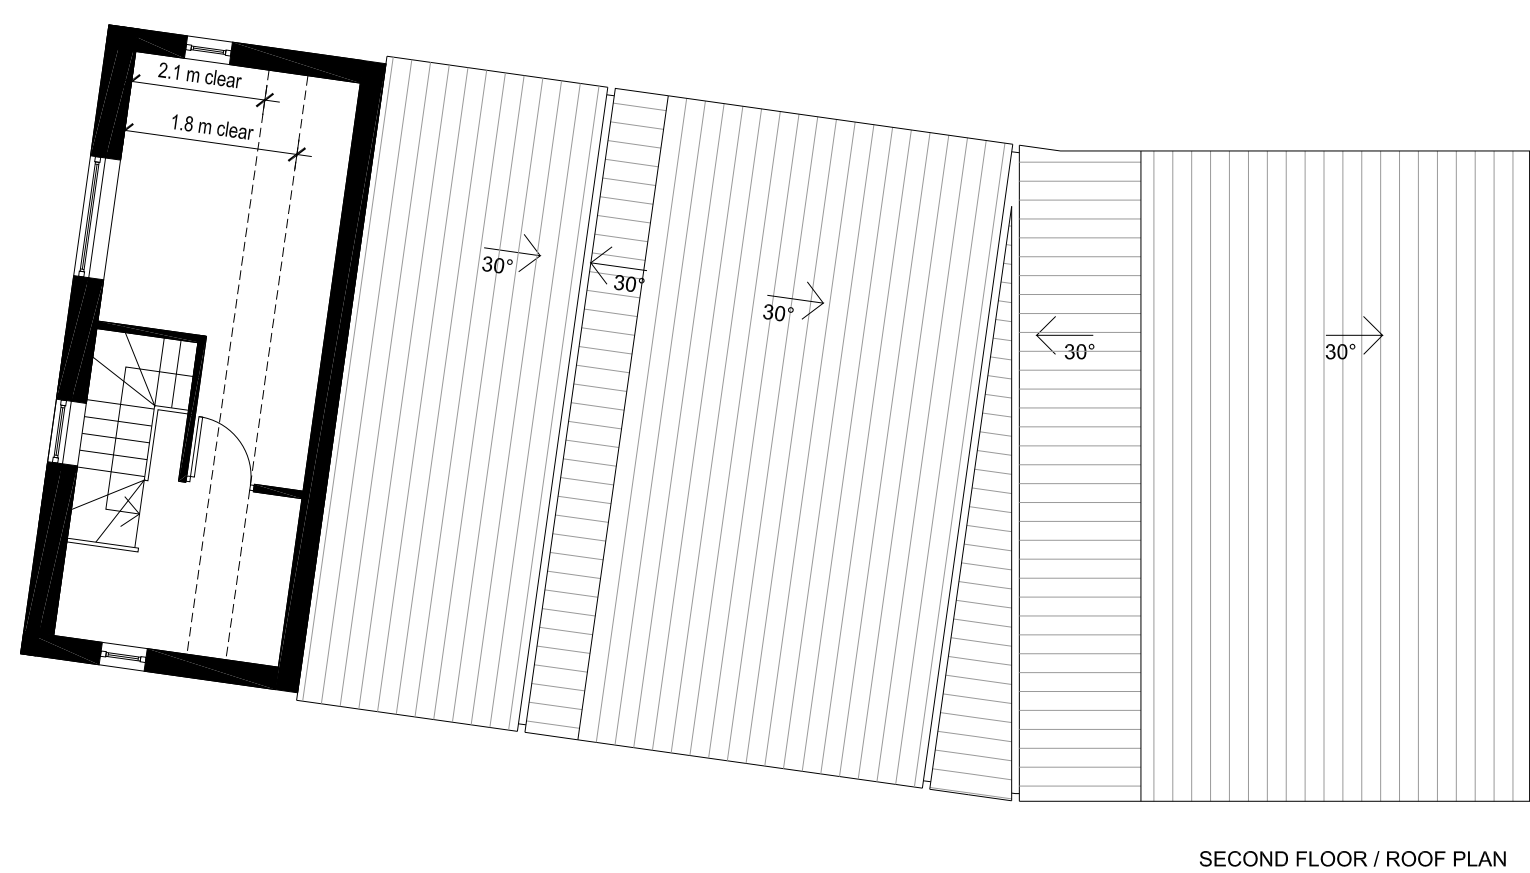
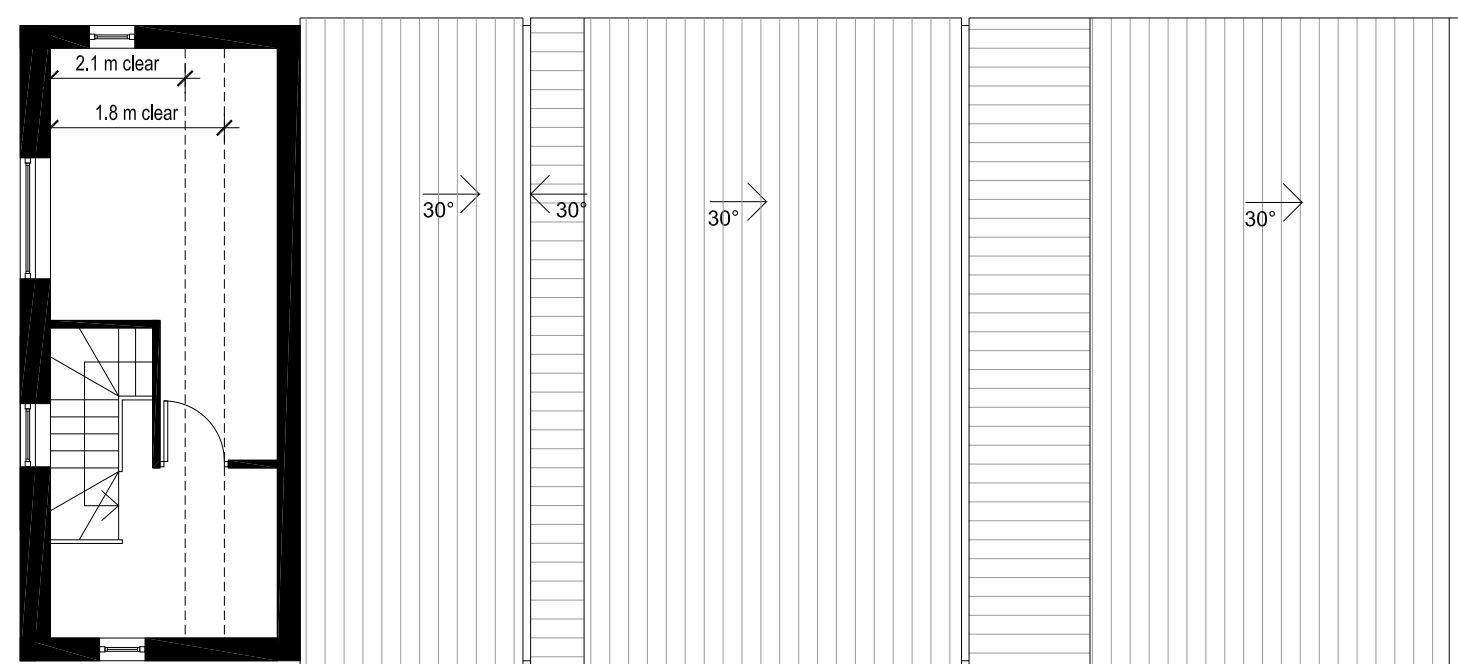
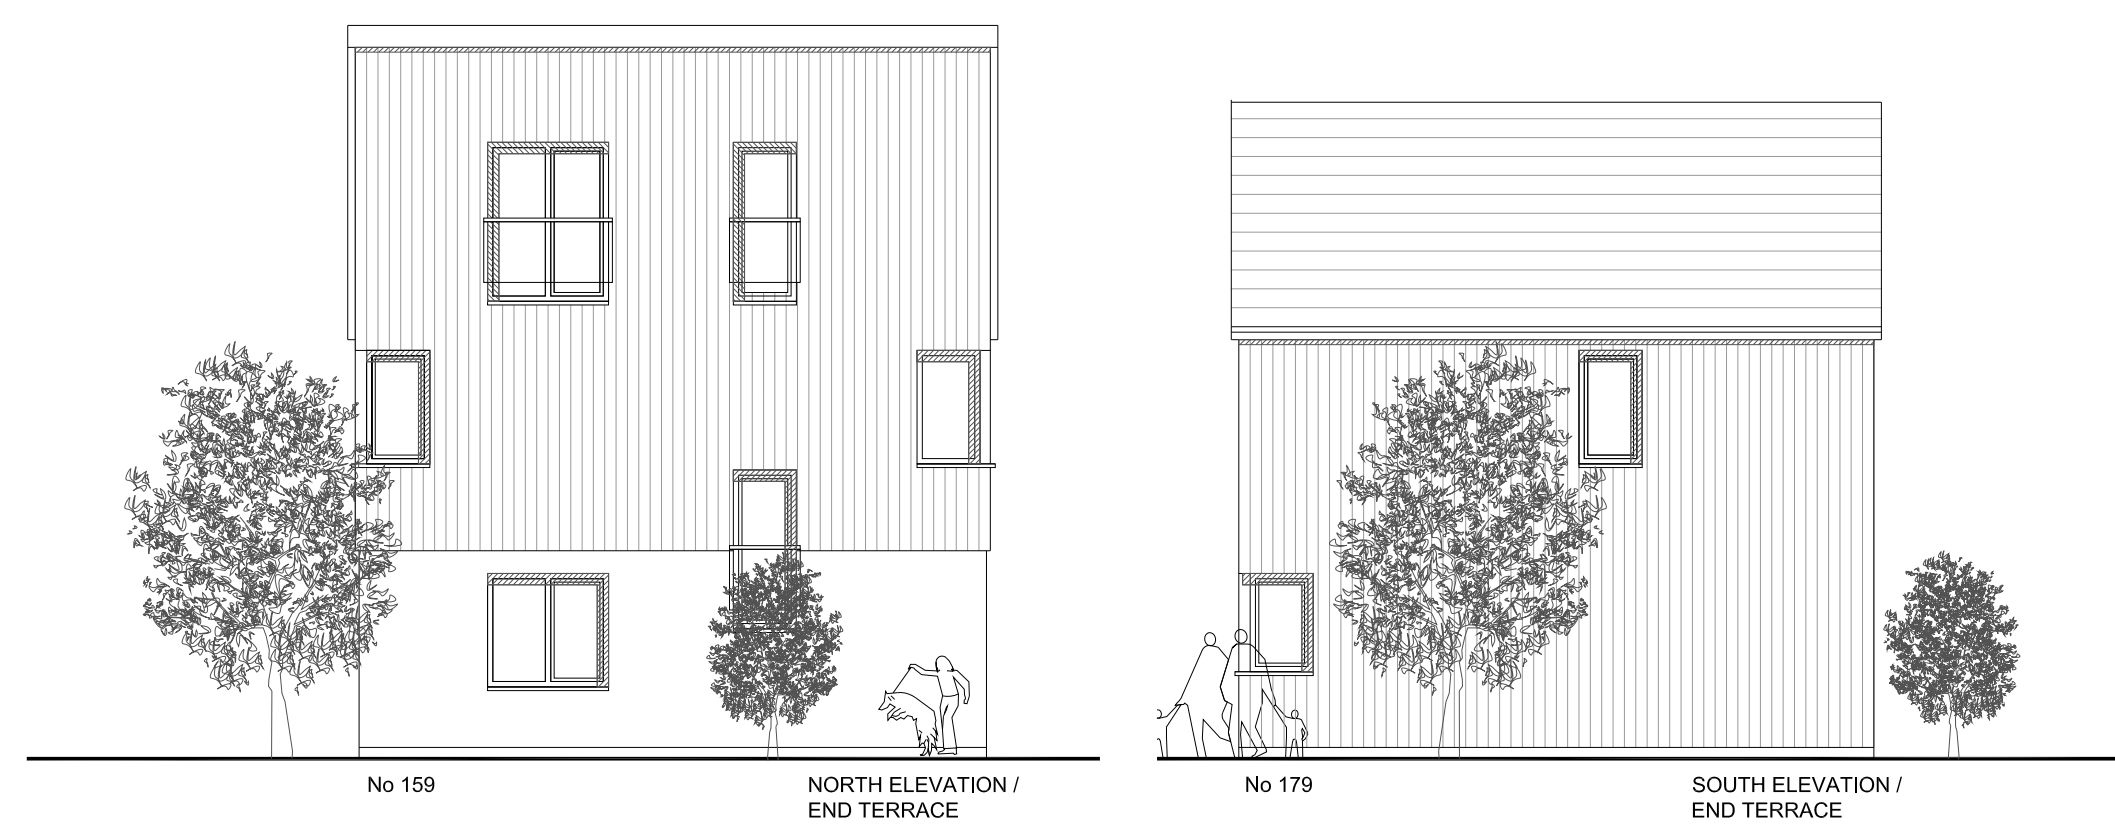


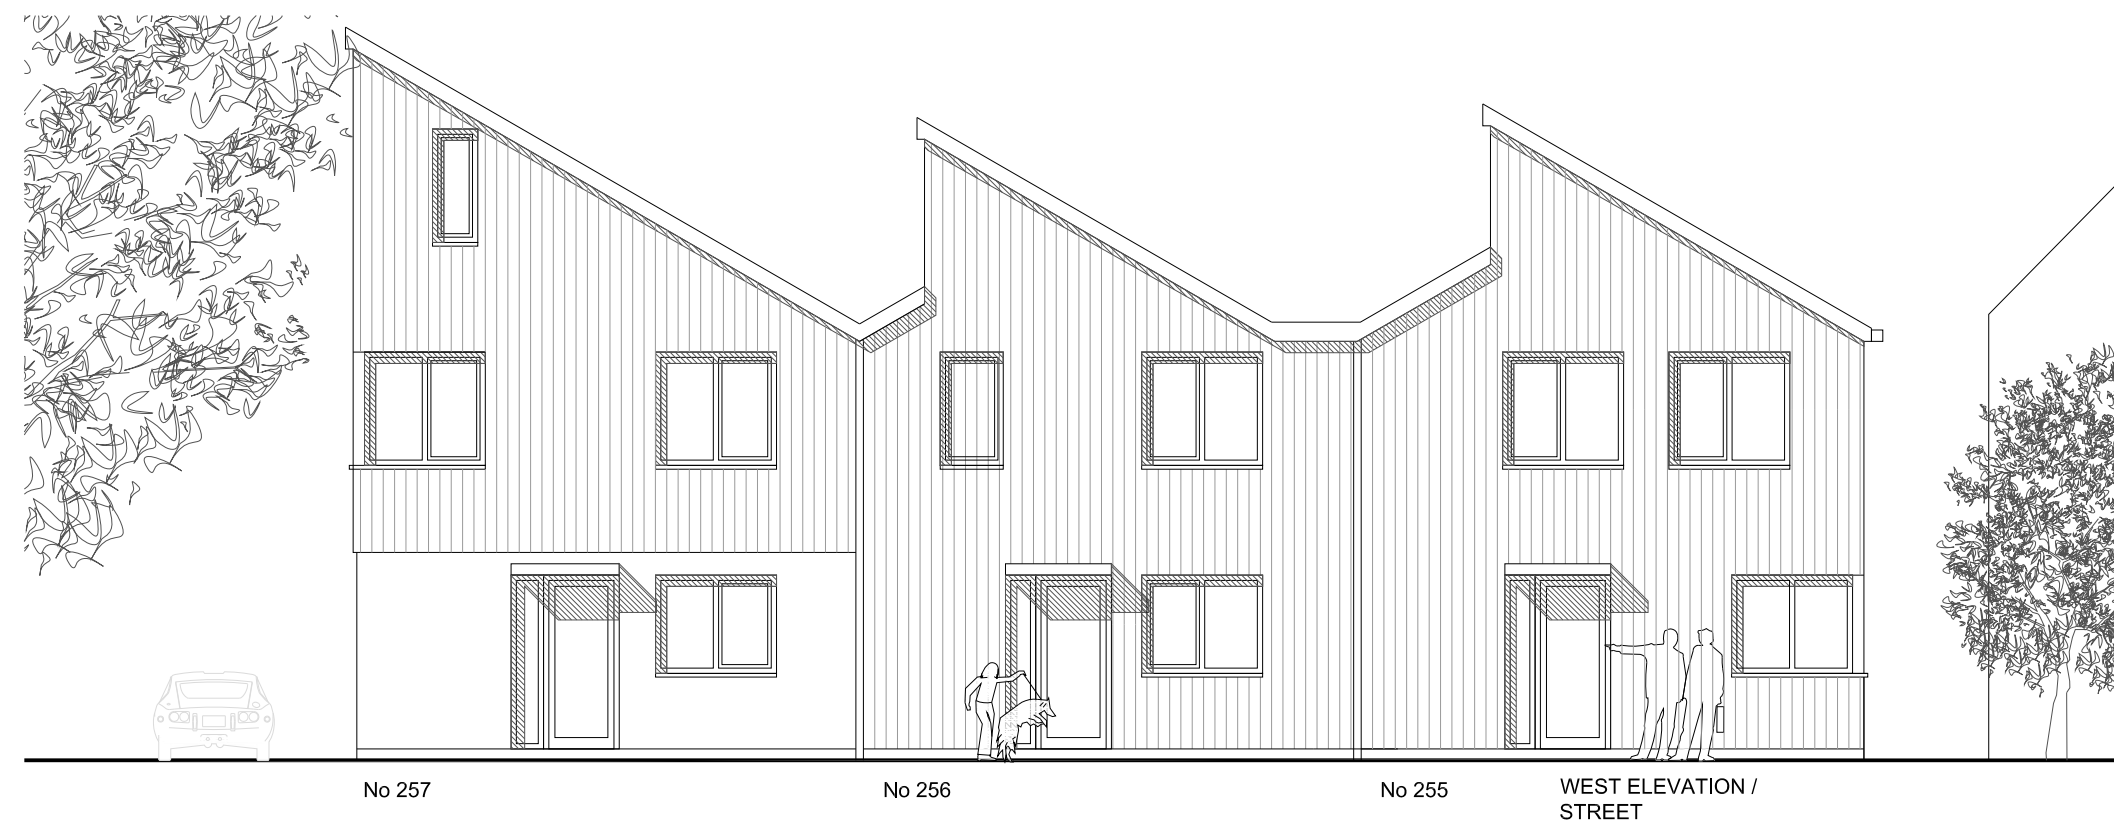

- LEGEND
- RENDER
 - BRICK
 - TIMBER
 - SLATE ROOF TILE
 - PV CELLS
 - GREEN ROOF

PLOT
159
180
179

2 & 3 BED PRIVATE TERRACE

PLOT
255
256
257

PLOT
055
090
089

NW BICESTER EXEMPLAR DEVELOPMENT
TYPE E1: 2B & 3B PRIVATE TERRACE