

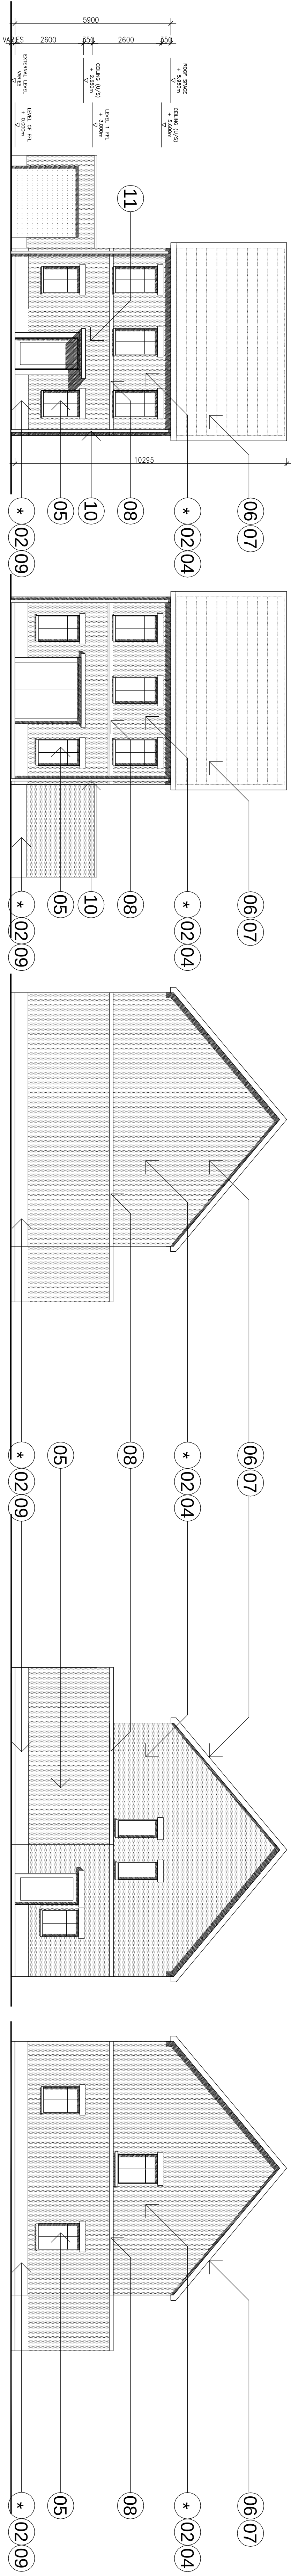
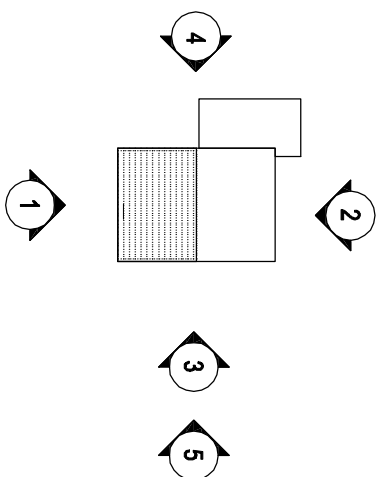




5_4P *_ _ L

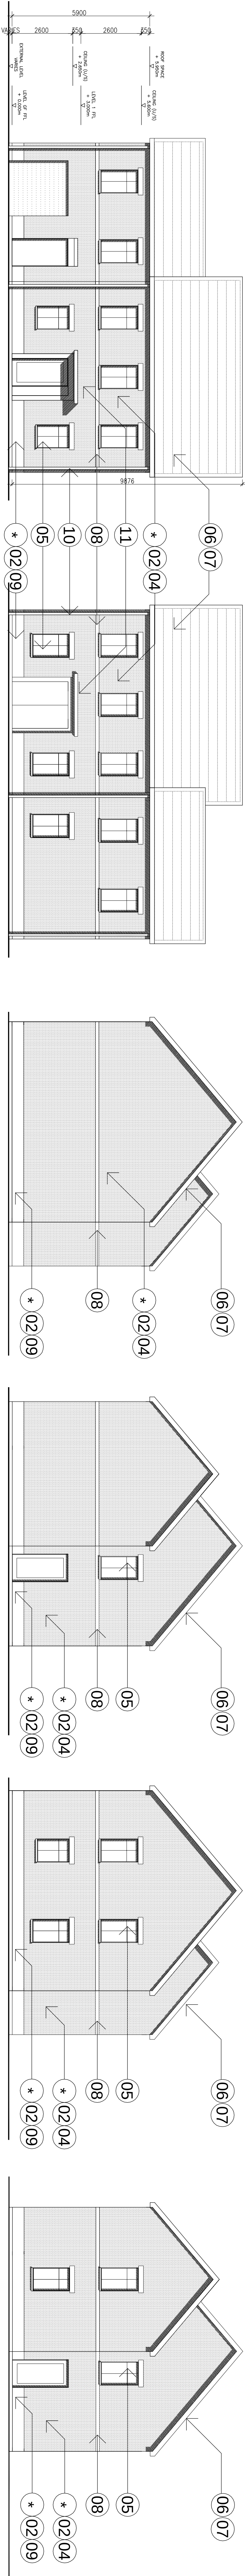

5_5P *_ _ L

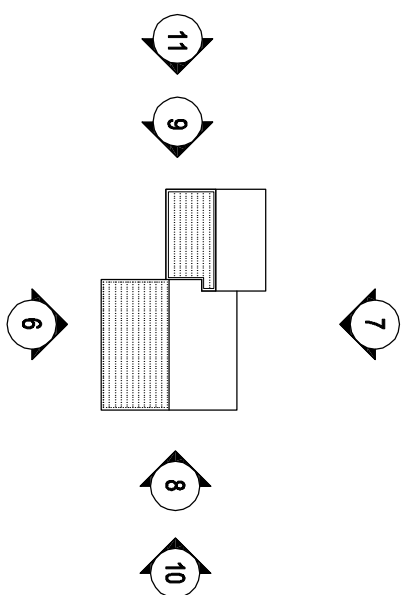

5_5P *_ _ G

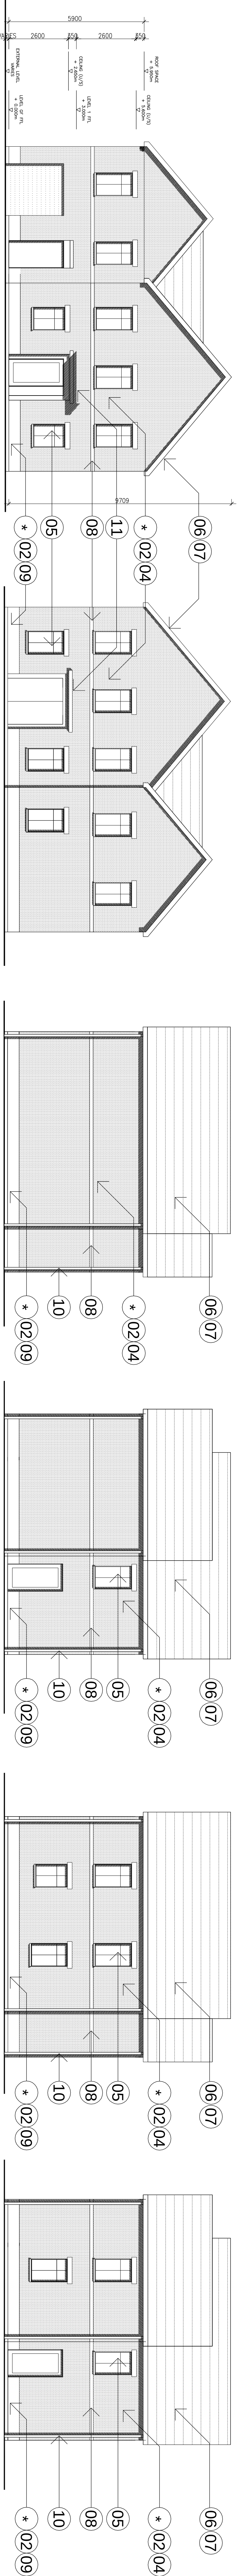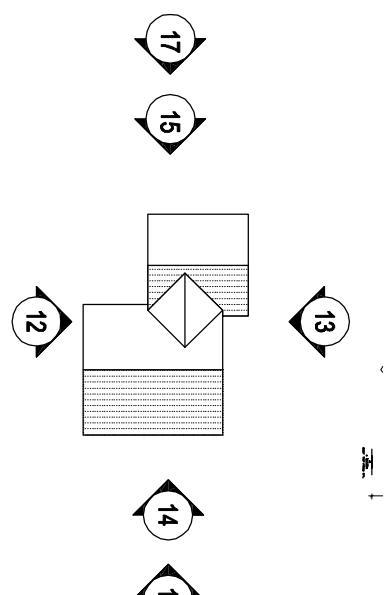

Refer to drawing No:
BIMP2_PA_05_050
for typical plan layout

LEGEND

- 01 STONE
- 02 BRICK
- 03 TIMBER
- 04 TEXTURE RENDER
- 05 TRIPLE GLAZED WINDOWS (timber frame)
- 06 SLATE ROOF TILE
- 07 PV CELLS (to south facing roof)
- 08 CONCRETE FEATURE BAND
- 09 STUCCO RENDER PLINTH
- 10 DOWN PIPE
- 11 PPC METAL CANOPY
- * VARIABLE MATERIAL (SEE MATERIALS KEY PLAN)

A2 Dominion / P3 Eco

BIMP2_PA_05_066 REV C

SCALE 1:100@A0
14TH APRIL 2011

NW BICESTER EXEMPLAR DEVELOPMENT

TYPE 5: 4 & 5 BED PRIVATE DETACHED HOUSE
(LINEAR & GABLE)

FARRELLS

ARCHITECTS • PLANNERS • ENGINEERS • 7 ADELPHI STREET LONDON W8 8PL
TEL:0207 72943423 • FAX:0207 72212029 • WWW.FARRELLS.CO.UK

© FARRELLS 2010