


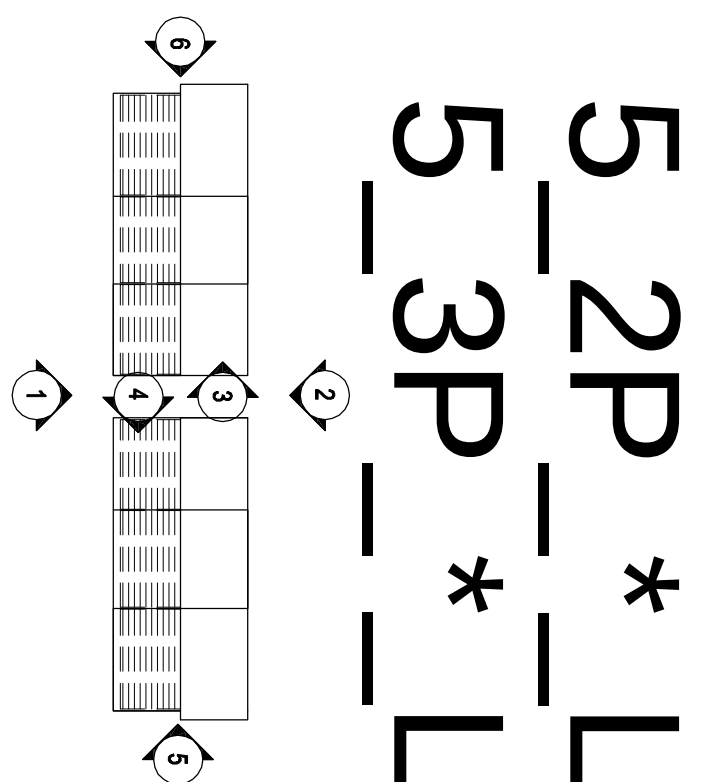

Refer to drawing No:
BIMP2_PA_05_050
for typical plan layout



TYPE 5: 2 & 3 BED PRIVATE TERRACE




TYPE 5: 2 & 3 BED SOCIAL TERRACE



LEGEND


- 01 STONE
- 02 BRICK
- 03 TIMBER
- 04 TEXTURE RENDER
- 05 TRIPLE GLAZED WINDOWS (timber frame)
- 06 SLATE ROOF TILE
- 07 PV CELLS (to south facing roof)
- 08 CONCRETE FEATURE BAND
- 09 STUCCO RENDER PLINTH
- 10 DOWN PIPE
- 11 PPC METAL CANOPY
- * VARIABLE MATERIAL (SEE MATERIALS KEY PLAN)

TYPE 5: 2 & 3 BED SOCIAL TERRACE

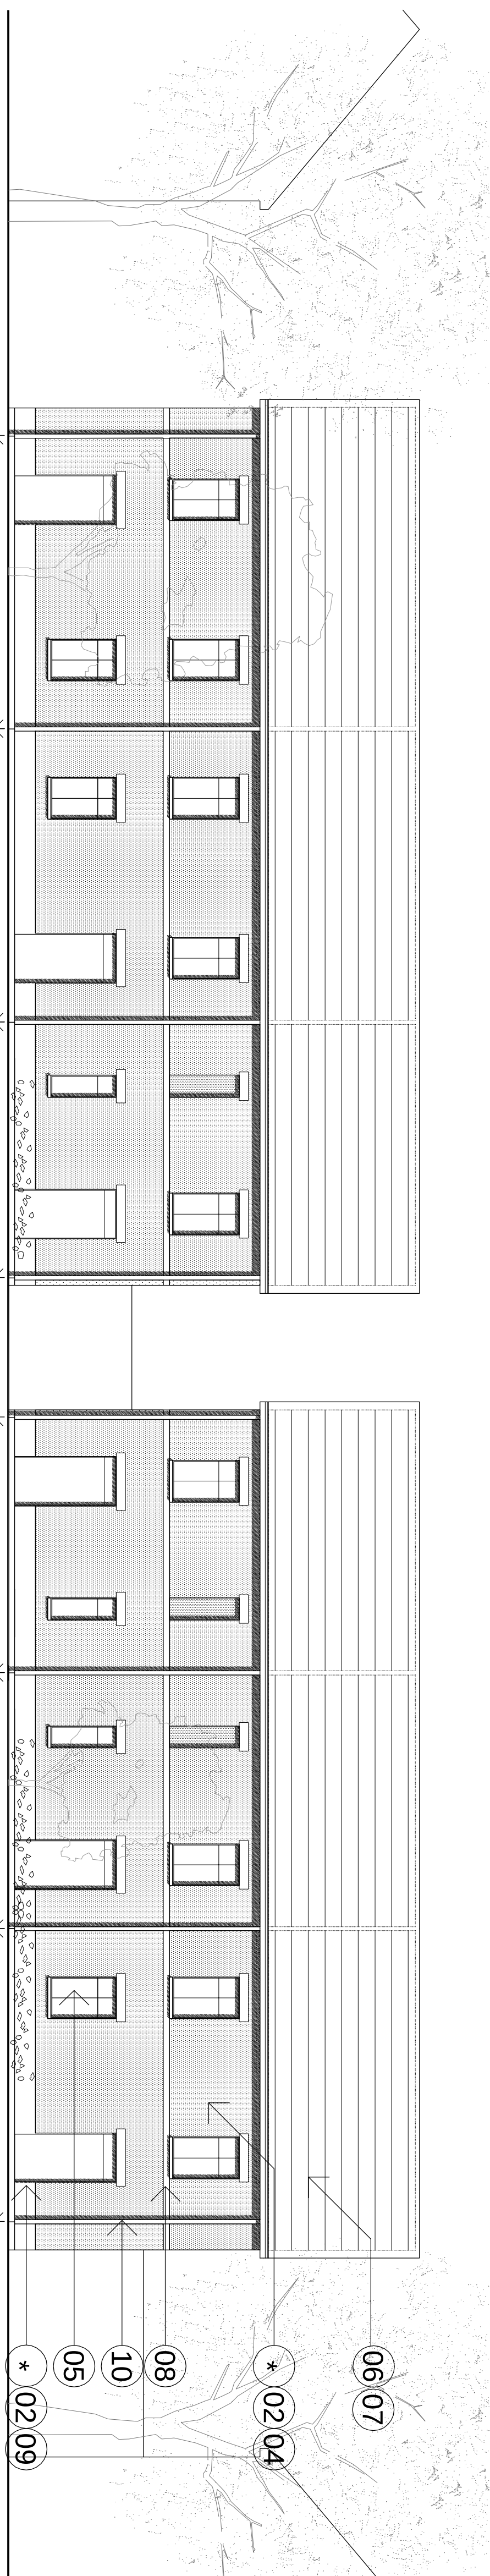


NW BICESTER EXEMPLAR DEVELOPMENT


TYPE 5: 2 & 3 BED SOCIAL & PRIVATE TERRACE
(LINEAR)

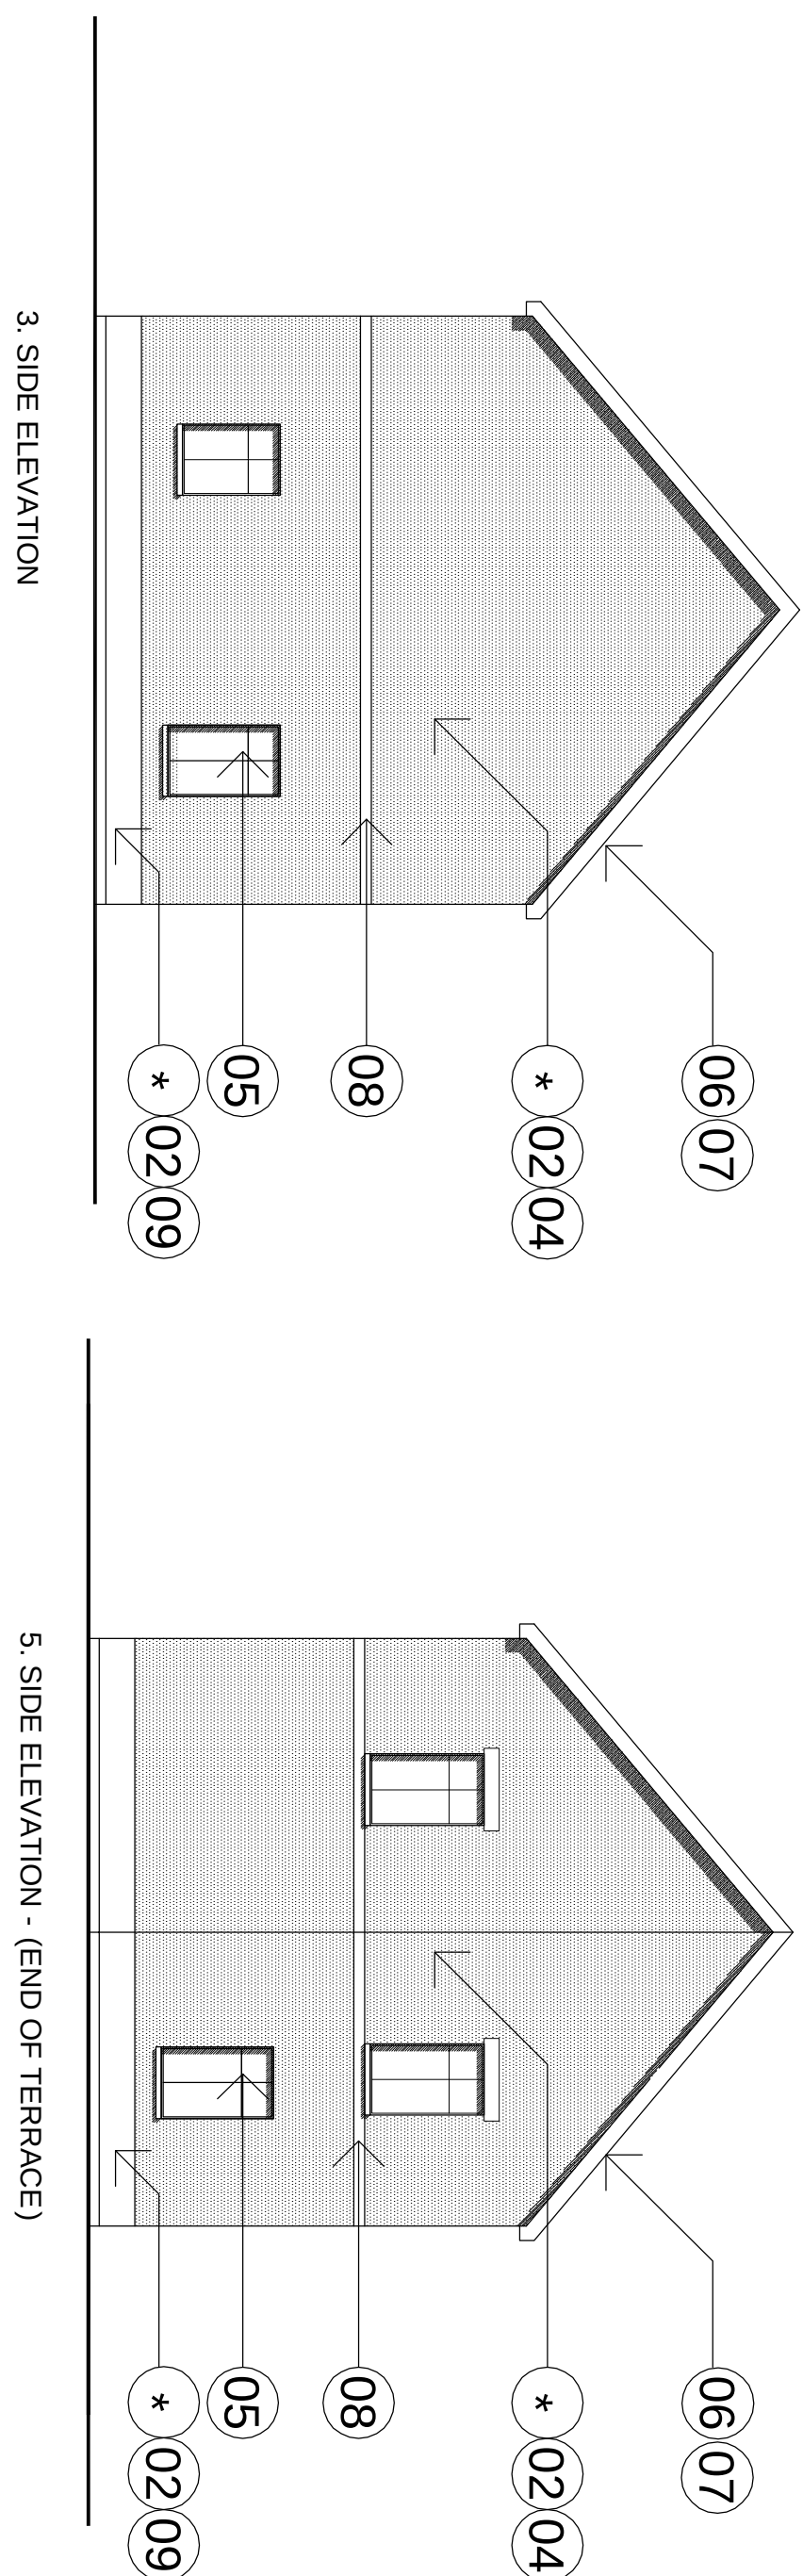


TYPE 5: 2 & 3 BED SOCIAL TERRACE

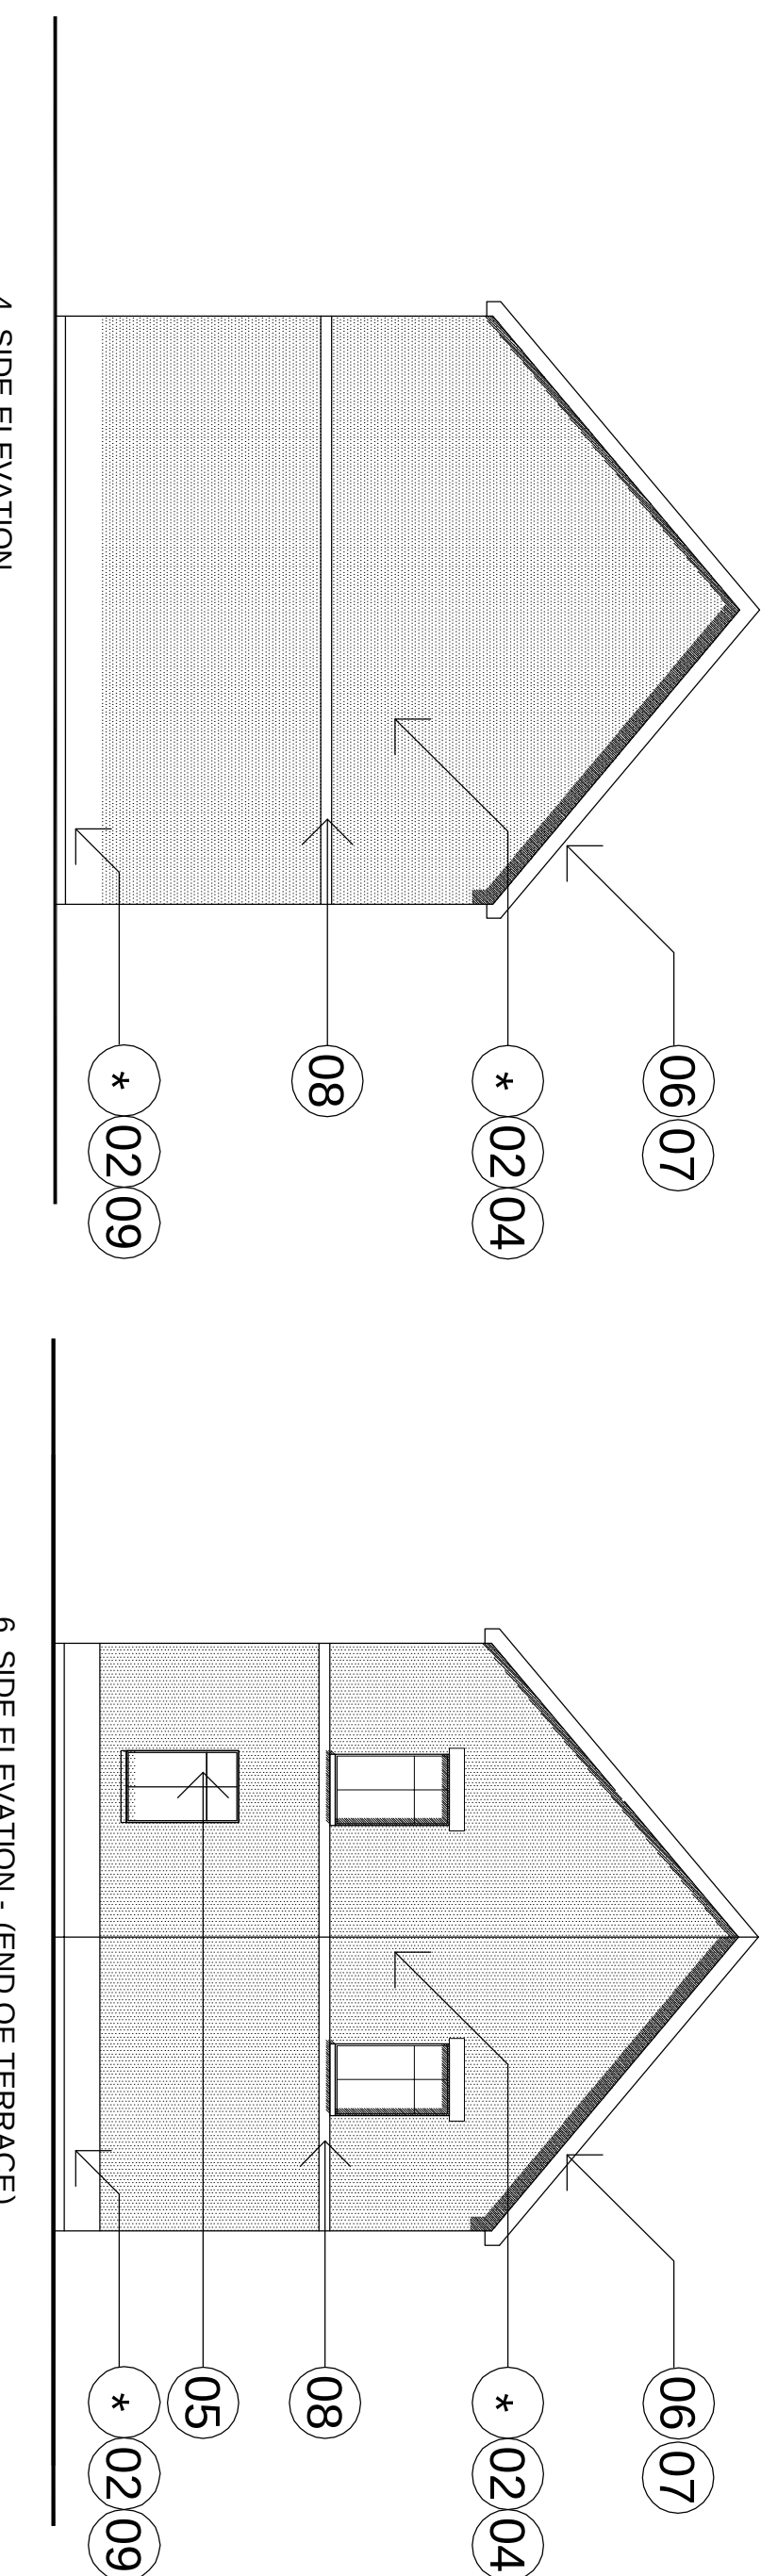

TYPE 5: 2 & 3 BED SOCIAL TERRACE

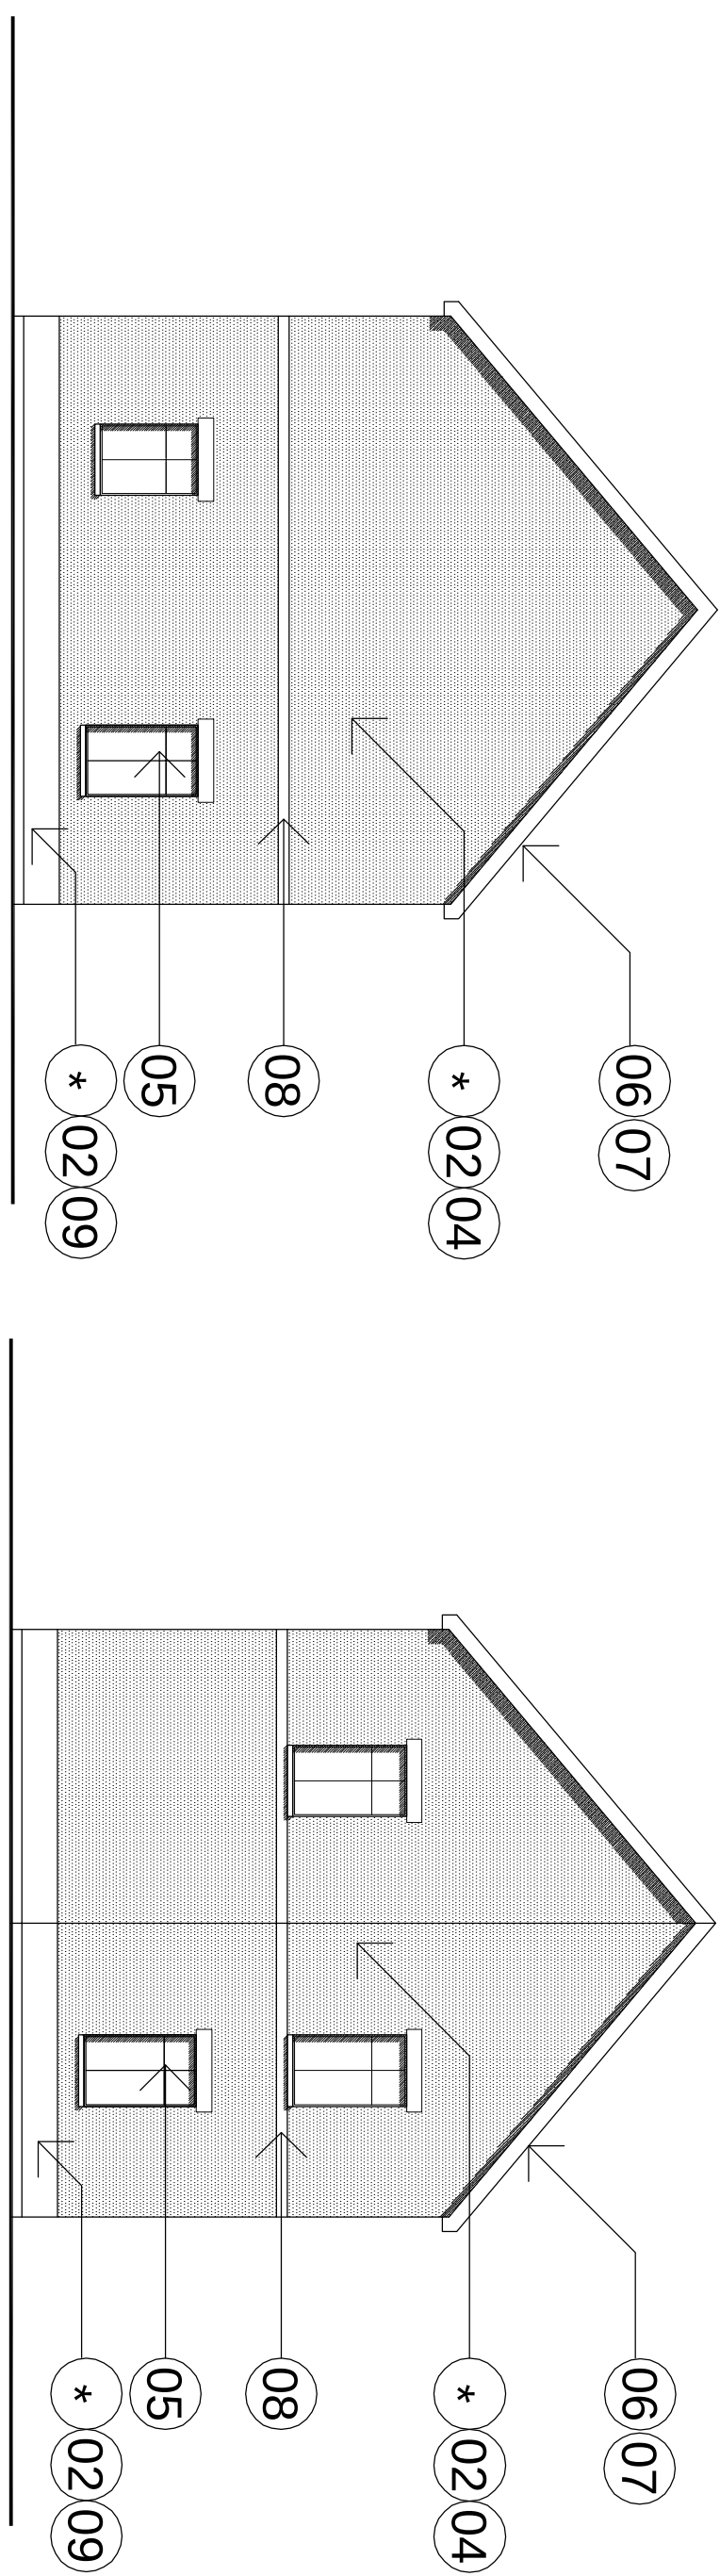

TYPE 5: 2 & 3 BED SOCIAL TERRACE

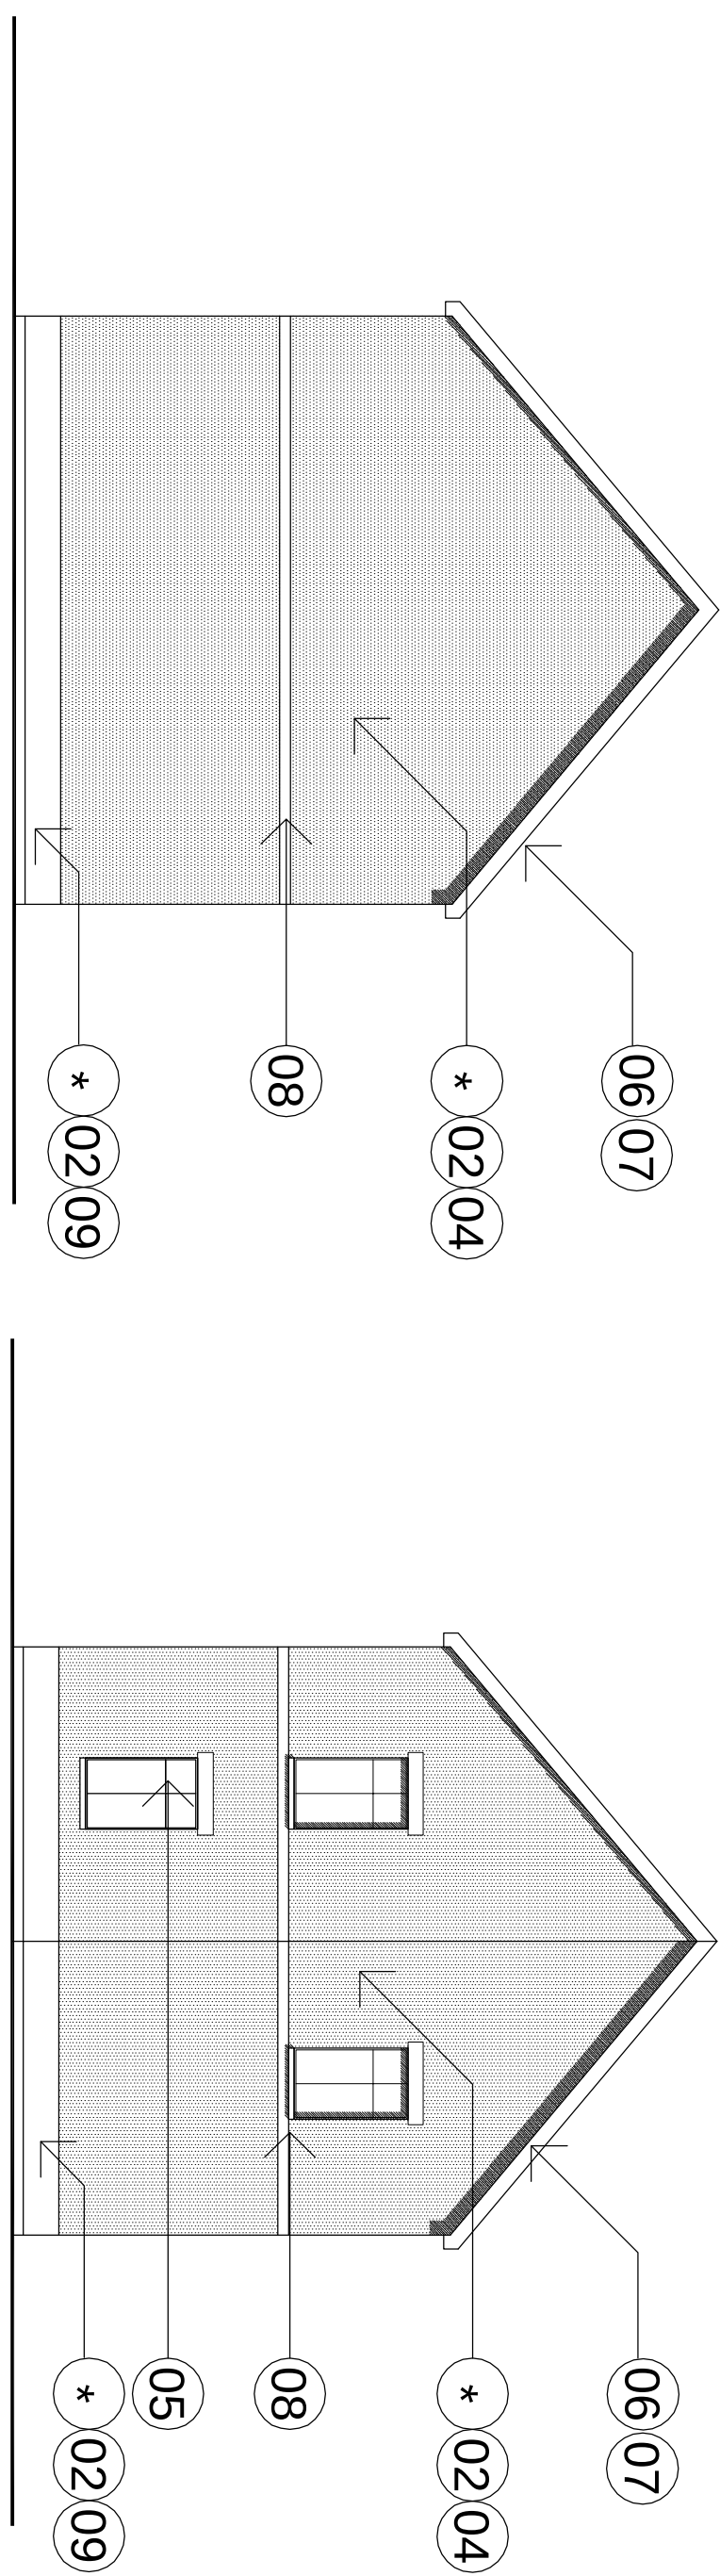

TYPE 5: 2 & 3 BED SOCIAL TERRACE

A2 Dominion / P3 Eco
BIMP2_PA_05_063 REV C
SCALE 1:100 @ A0
6TH APRIL 2011