

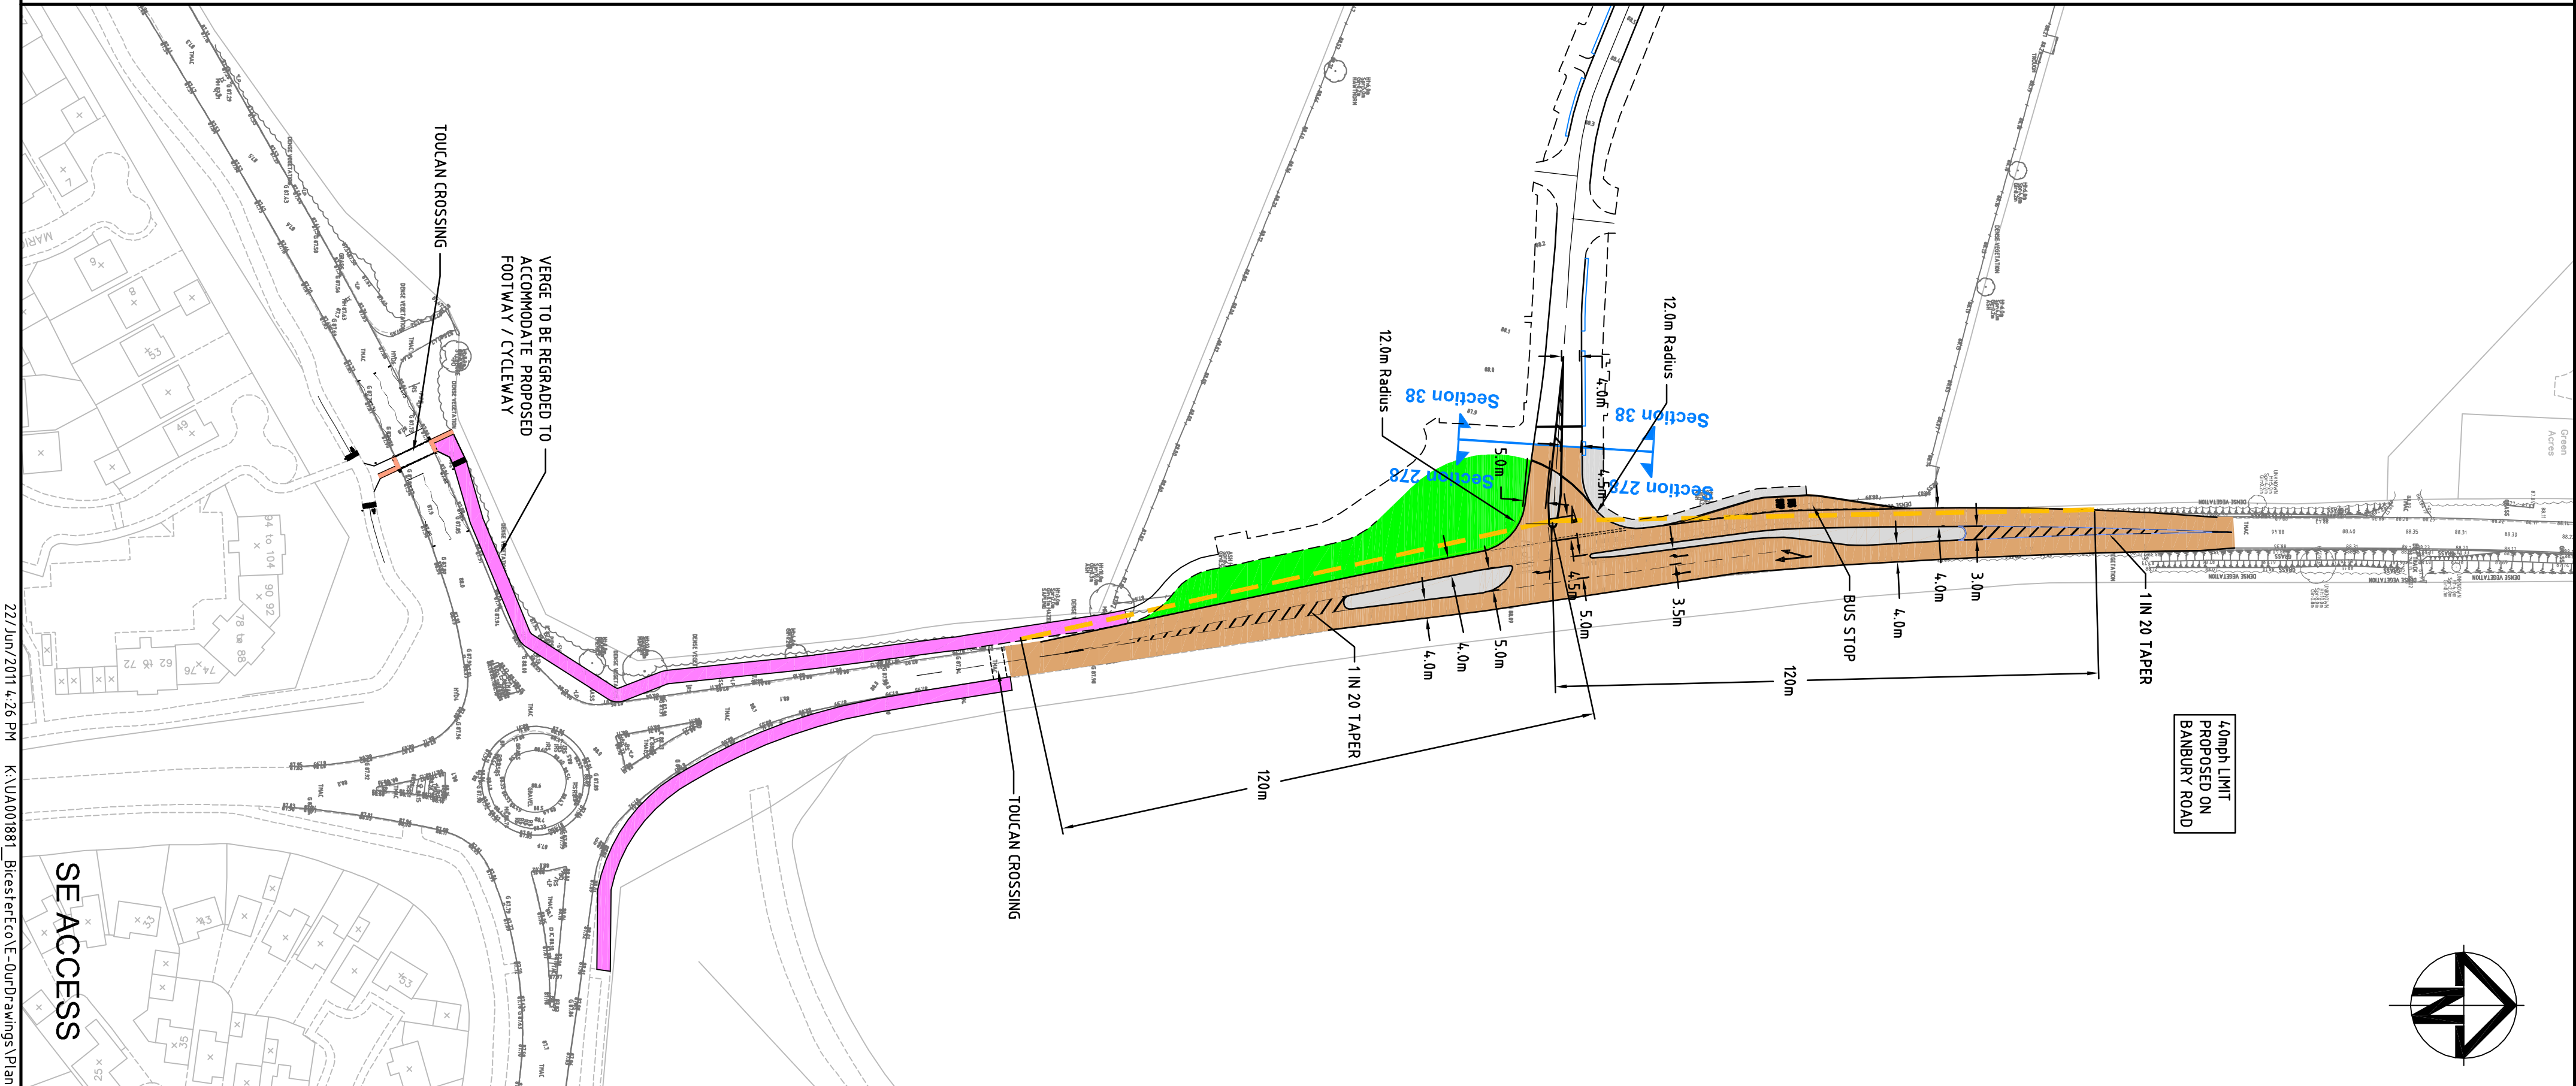


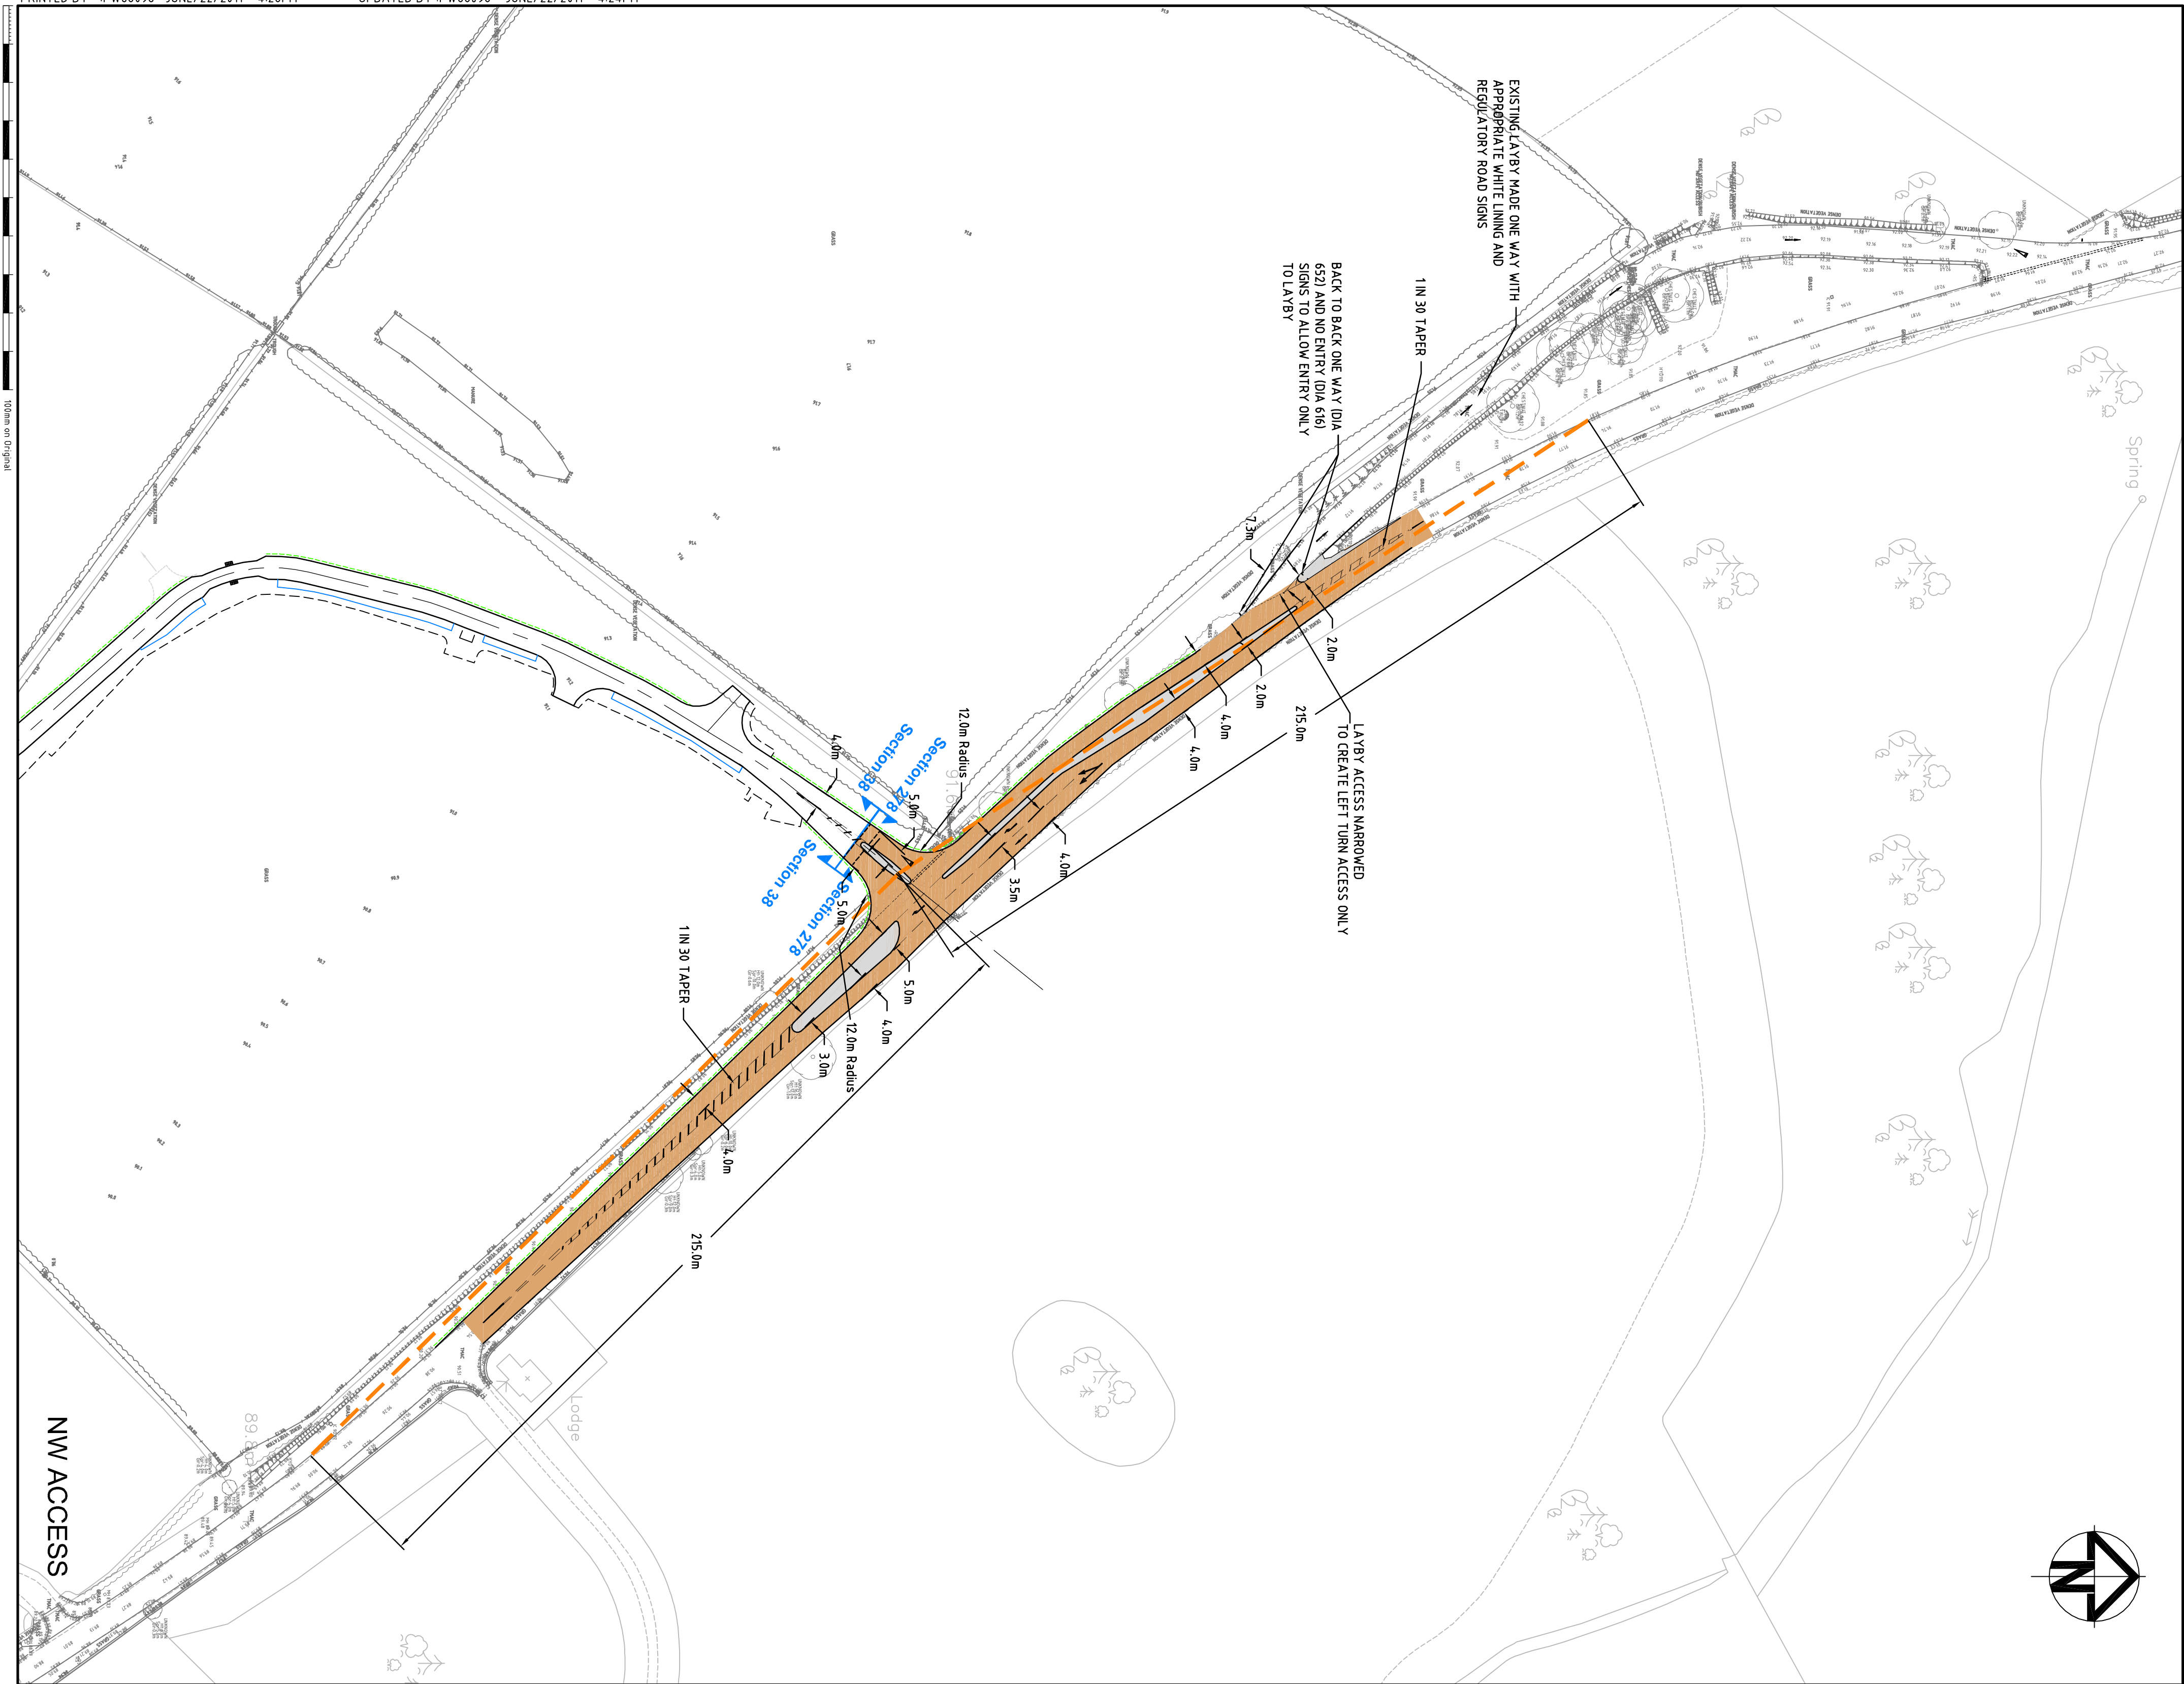

- KEY**
- PROPOSED ADAPTABLE CARRIAGEWAY
  - PROPOSED ADAPTABLE FOOTWAY / CYCLEWAY (3m WIDE)
  - PROPOSED ADAPTABLE FOOTWAY
  - PROPOSED ADAPTABLE SOFT LANDSCAPE
  - JUNCTION VISIBILITY SPAY
- NOTE:  
JUNCTIONS TO BE LIT IN ACCORDANCE WITH OCC SPECIFICATIONS AND IN LINE WITH OCC CARBON FOOTPRINT LIGHTING PRACTICES

|       |                                     |          |
|-------|-------------------------------------|----------|
| 03    | LAVBY ACCESS & SOUTH ACCESS GATEWAY | 21/06/11 |
| 02    | FEATURE REVISED                     | 04/04/11 |
| 01    | FIRST ISSUE                         | 25/11/10 |
| Issue | Description                         | Date     |

|               |                                            |                    |             |
|---------------|--------------------------------------------|--------------------|-------------|
| Scales        | 1:1000                                     | Author             | P. WILLIAMS |
| Original Size | A1                                         | Checker            | M. PEARSON  |
| Height        | -                                          | Approver           | S.A. DAVIES |
| Datum         | O.S.                                       | Copyright reserved |             |
| Filename      | 7156-UA001881-UP21D-03-EXEMPLAR ACCESS.DWG |                    |             |
| Client        |                                            |                    |             |

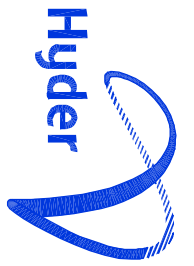

Hyder Consulting (UK) Limited  
29, Bressenden Place  
London  
SW1E 5DZ  
Tel: +44 (0)870 000 3006  
Fax: +44 (0)870 000 3906

BICESTER  
ECO DEVELOPMENT

EXEMPLAR SITE  
JUNCTION DETAILS

Drawing No. 7156 — Project No. UA001881 — Issue 03