
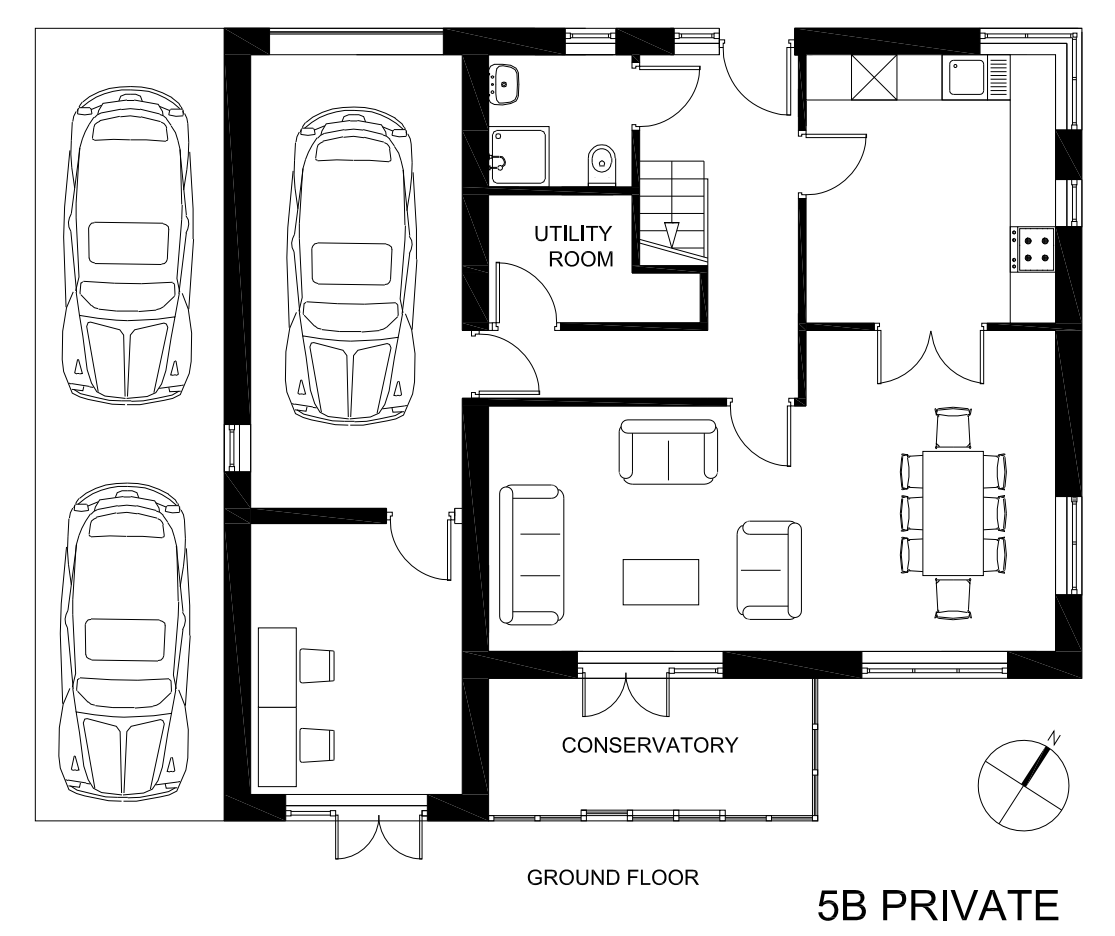
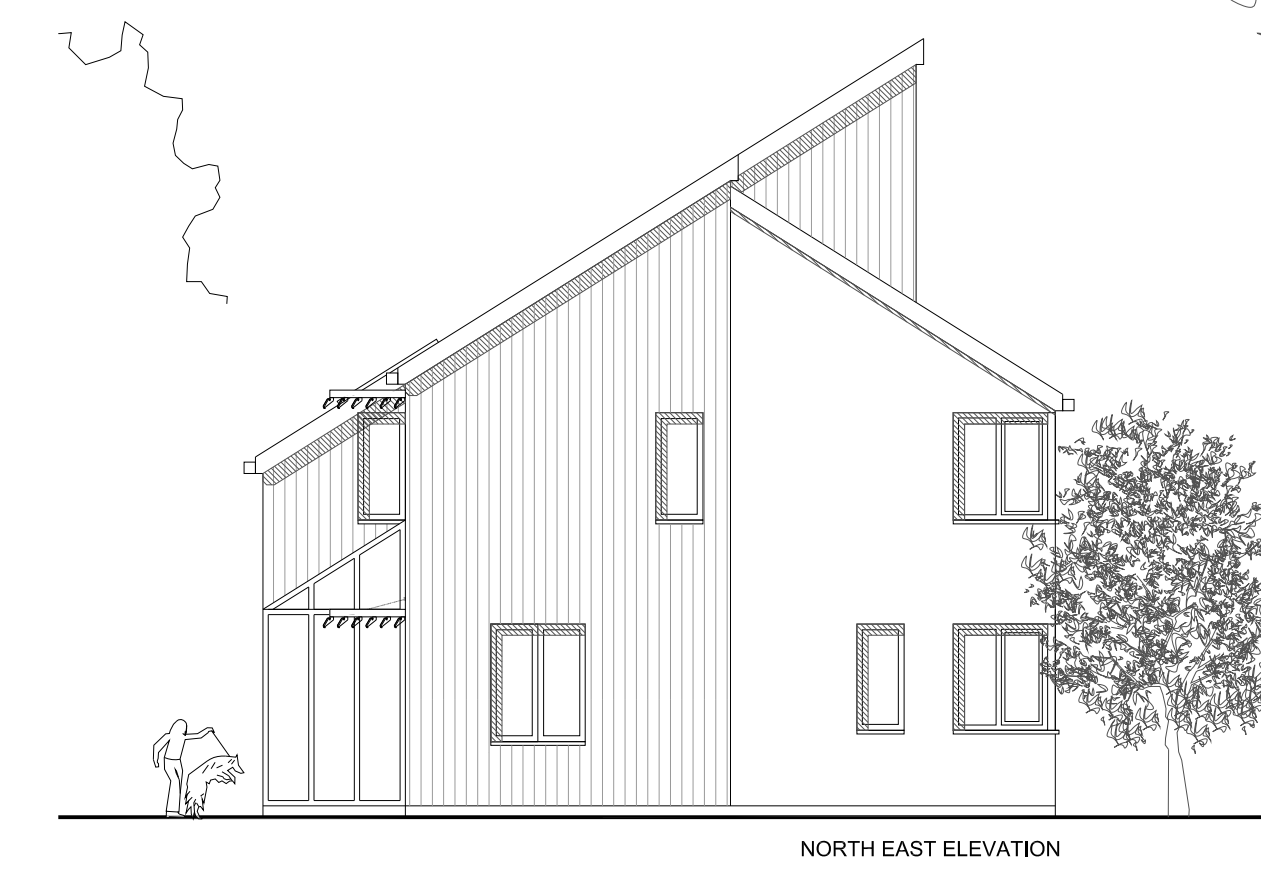
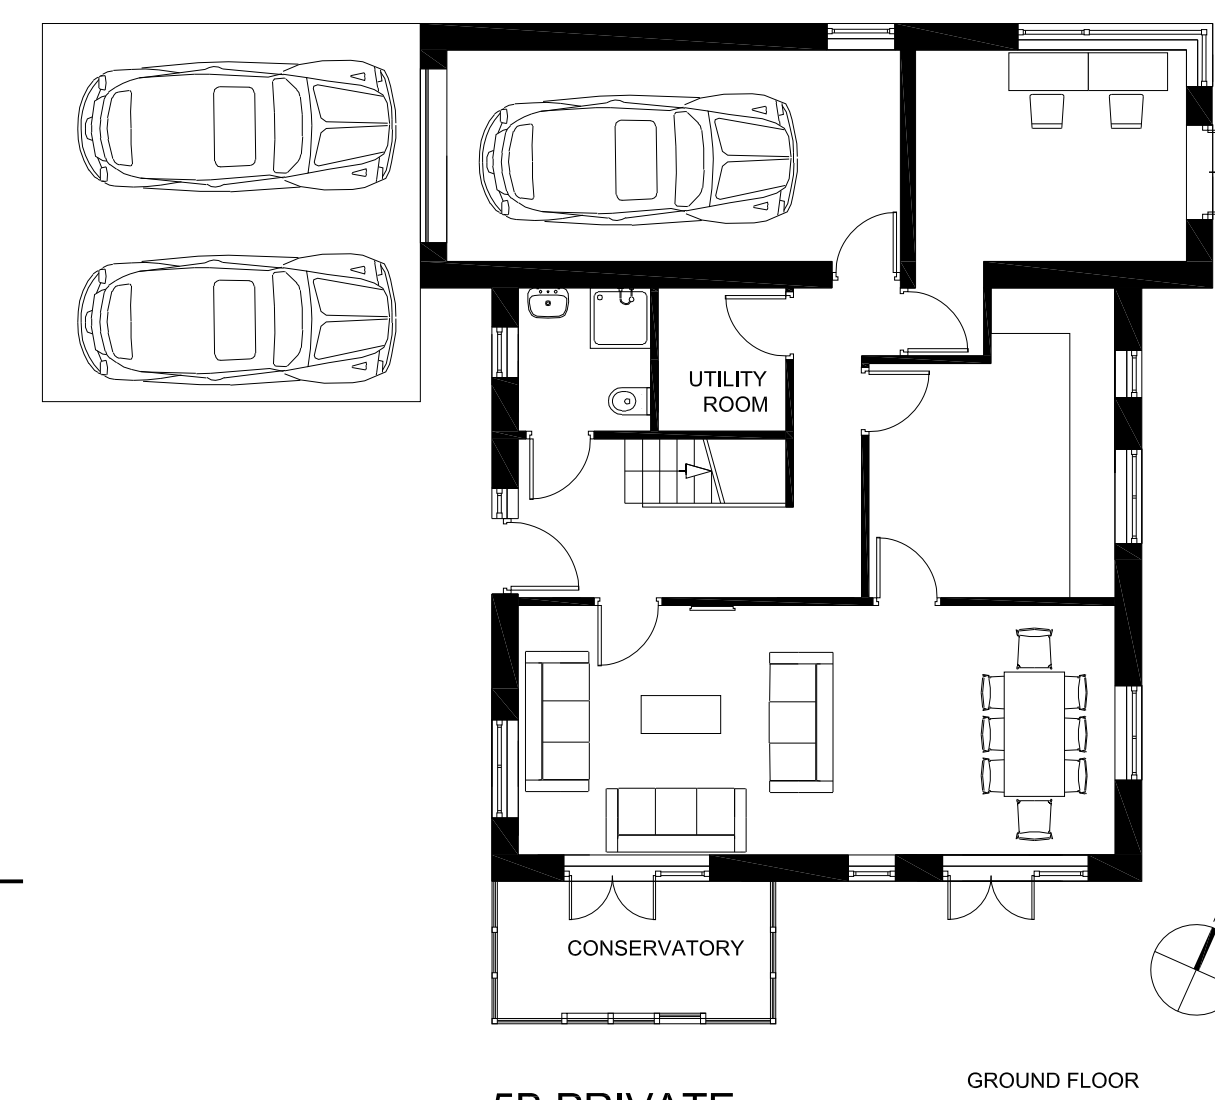
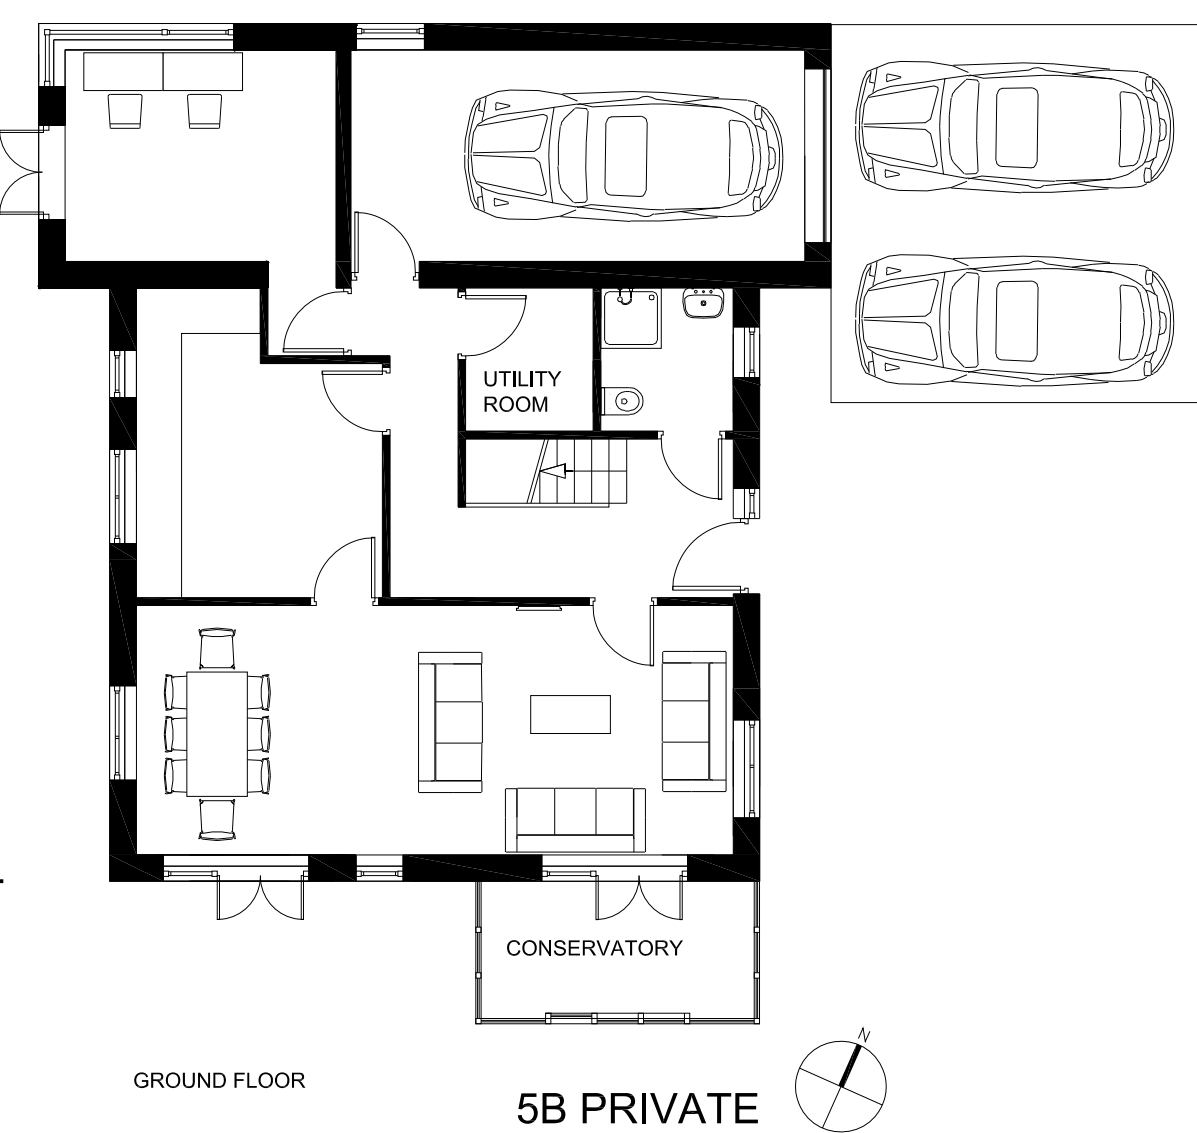
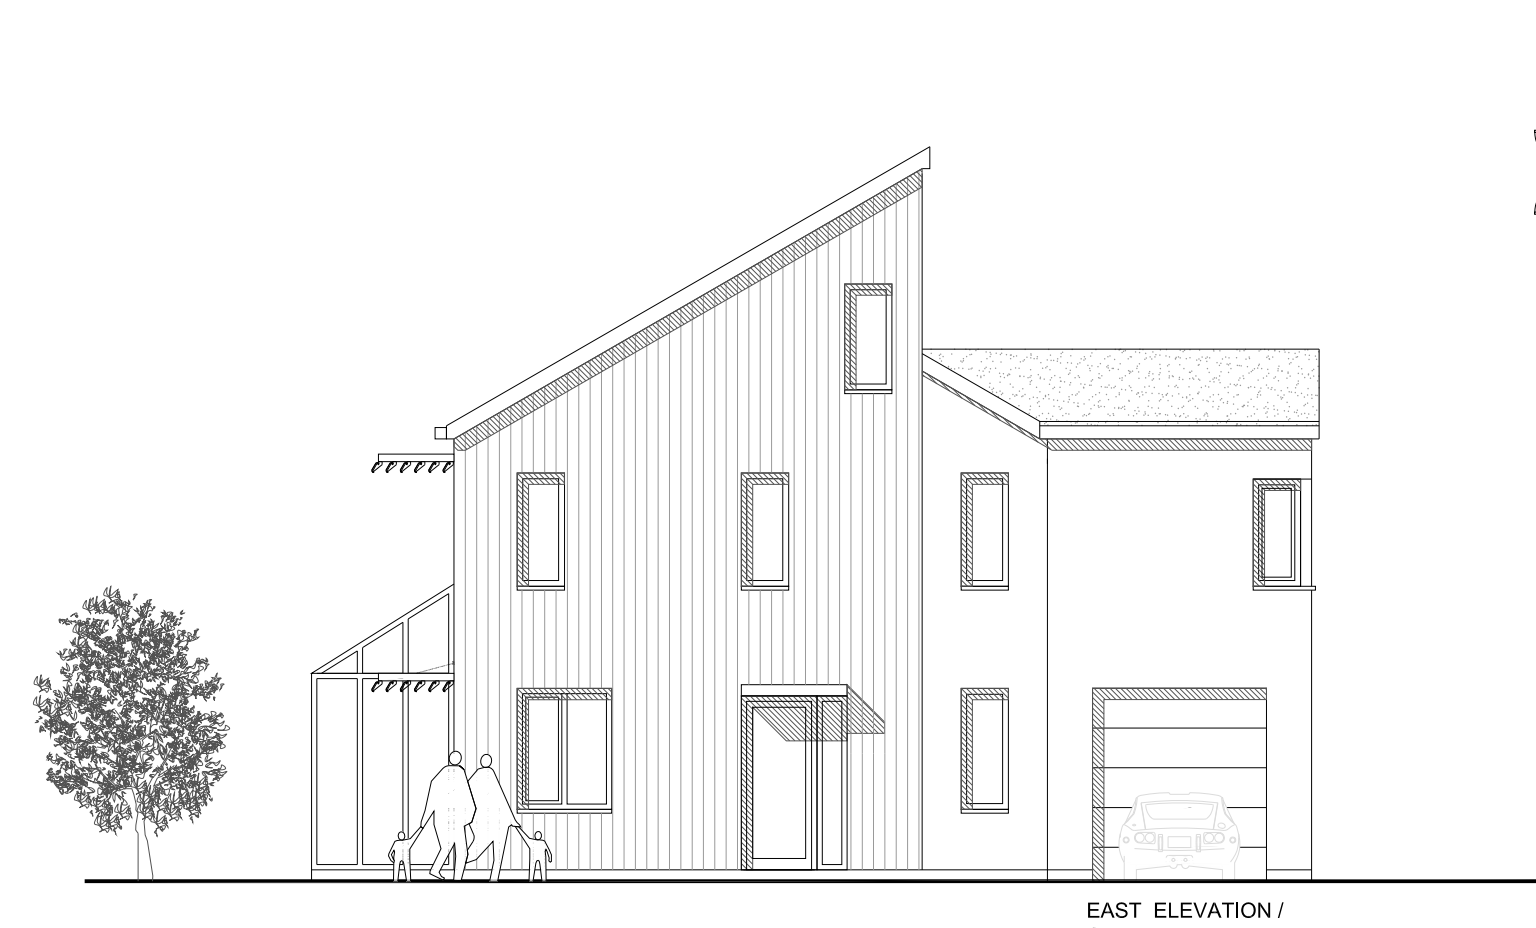
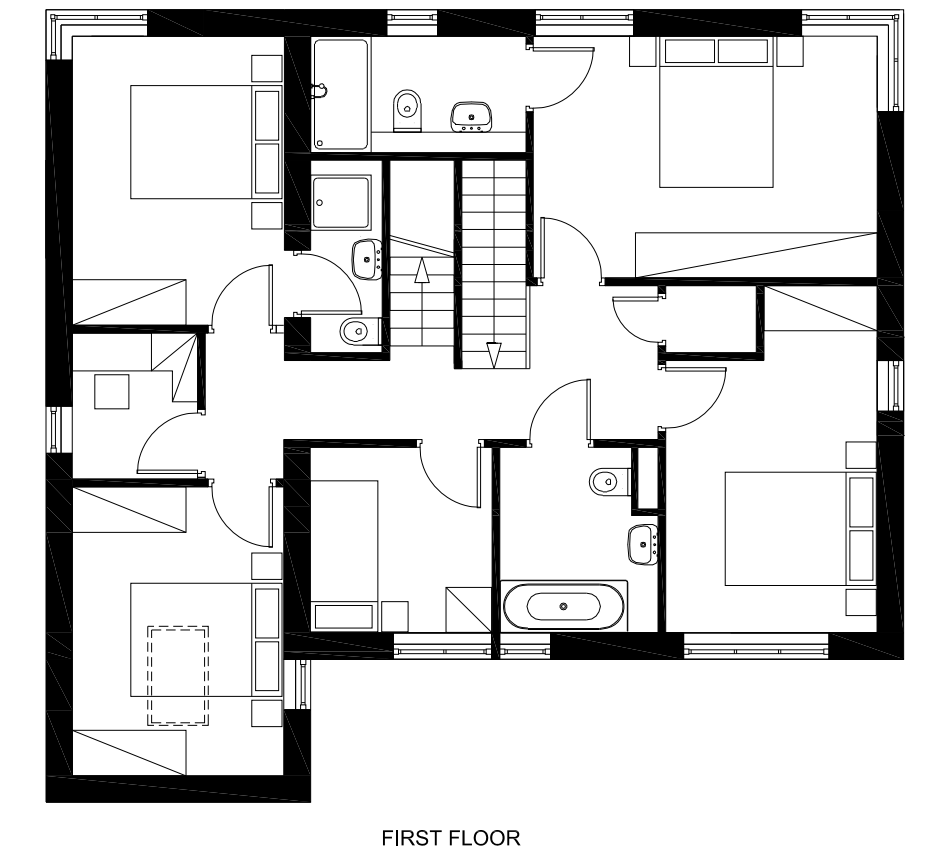
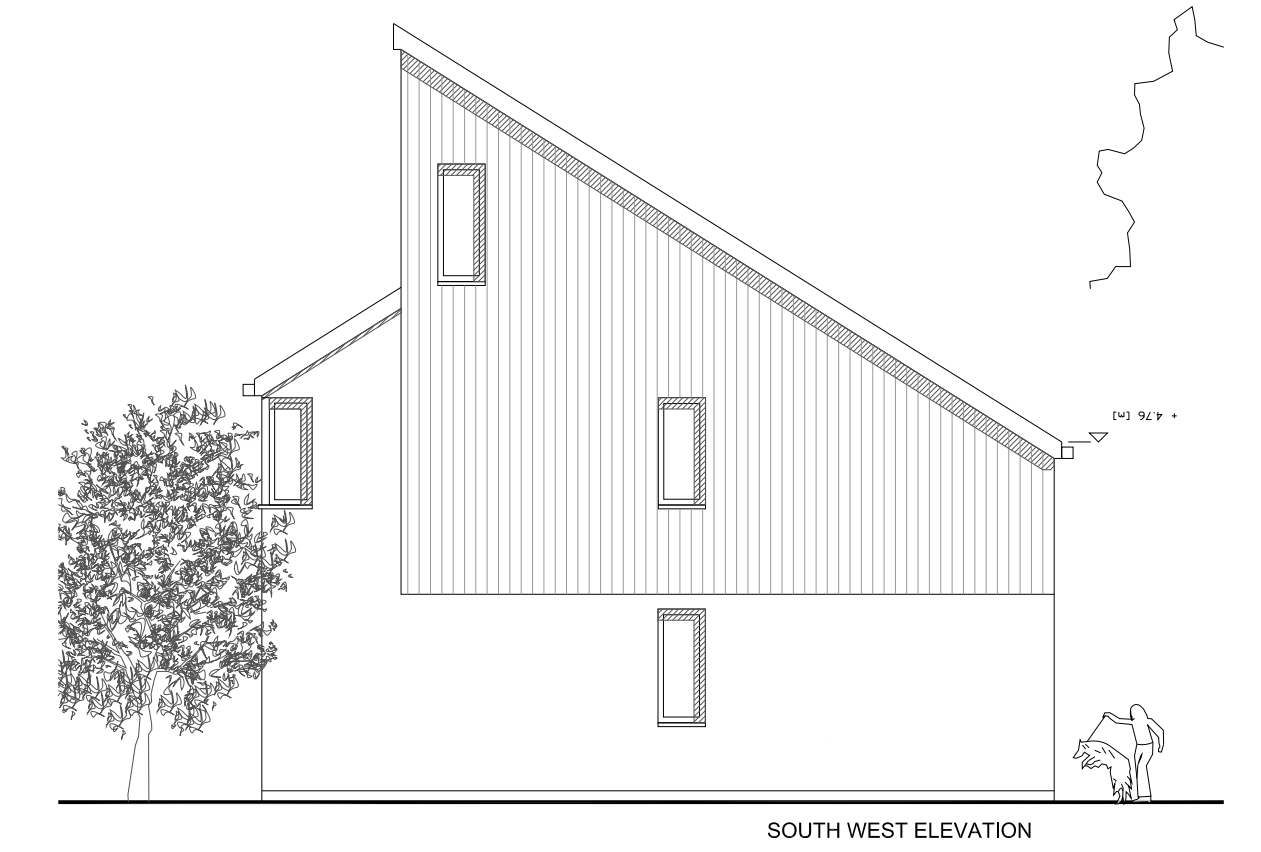
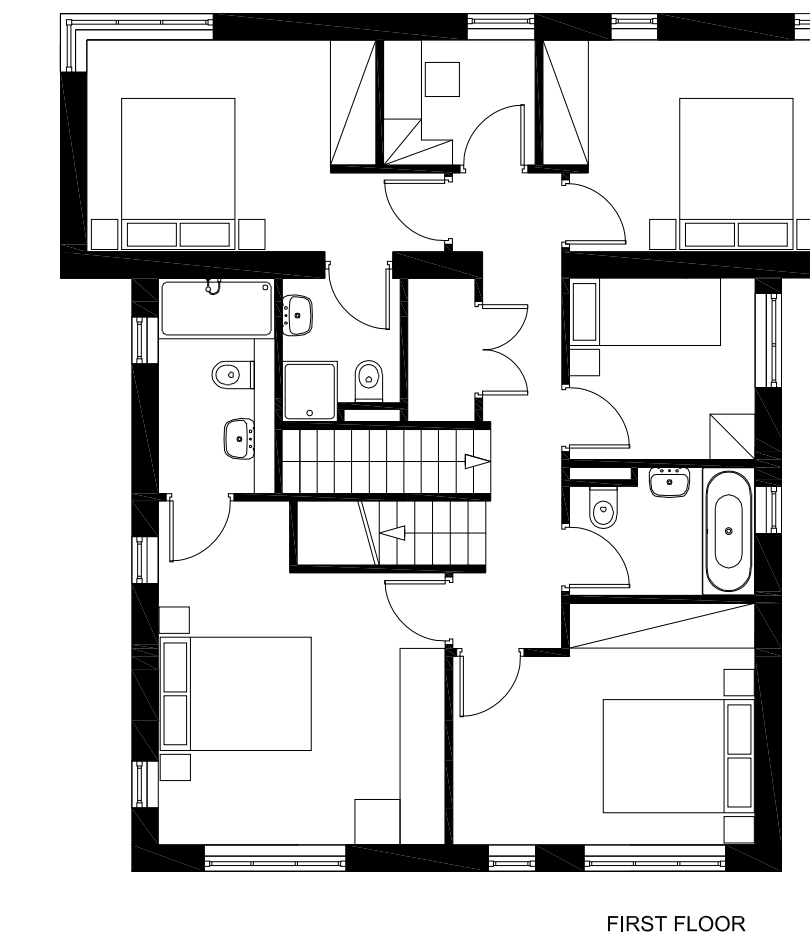
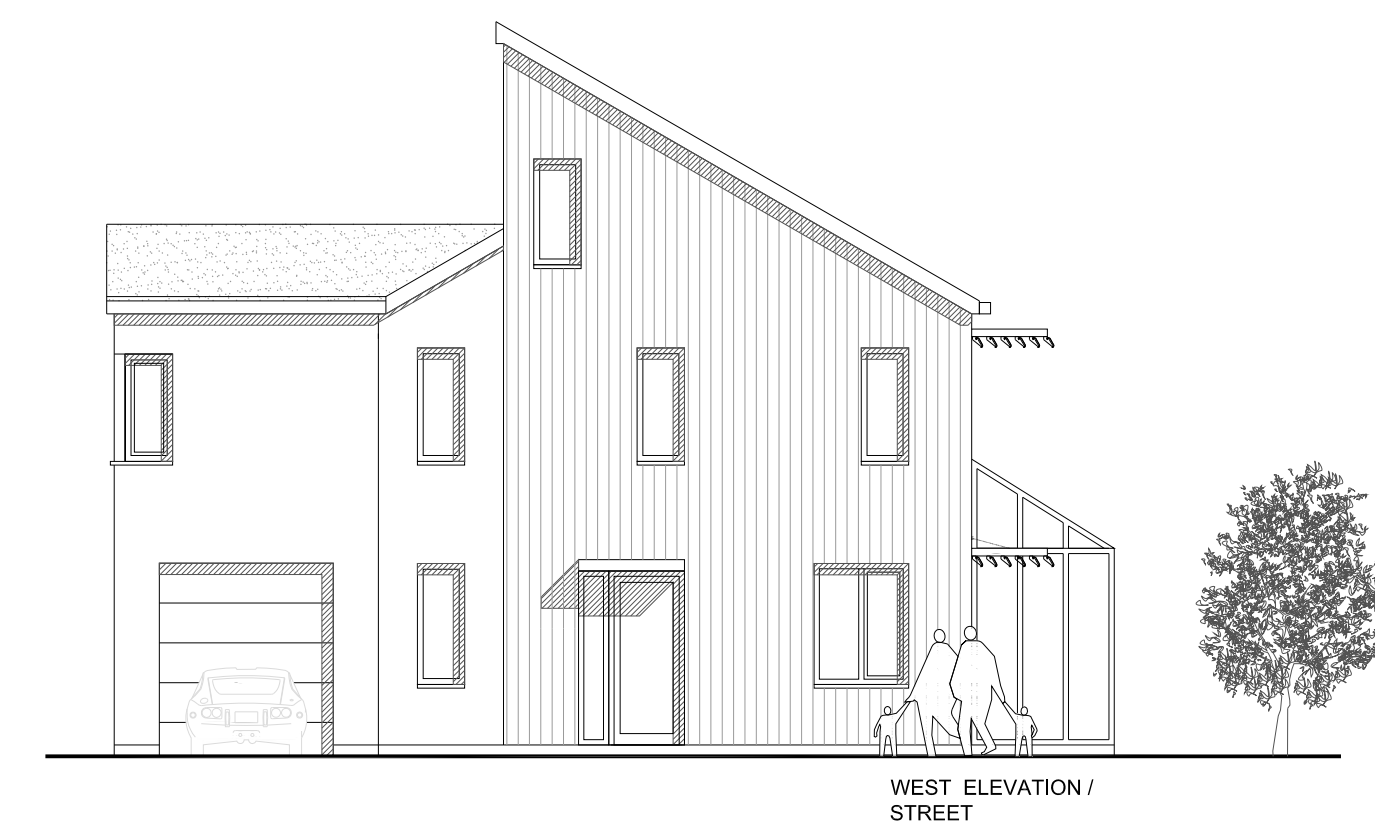
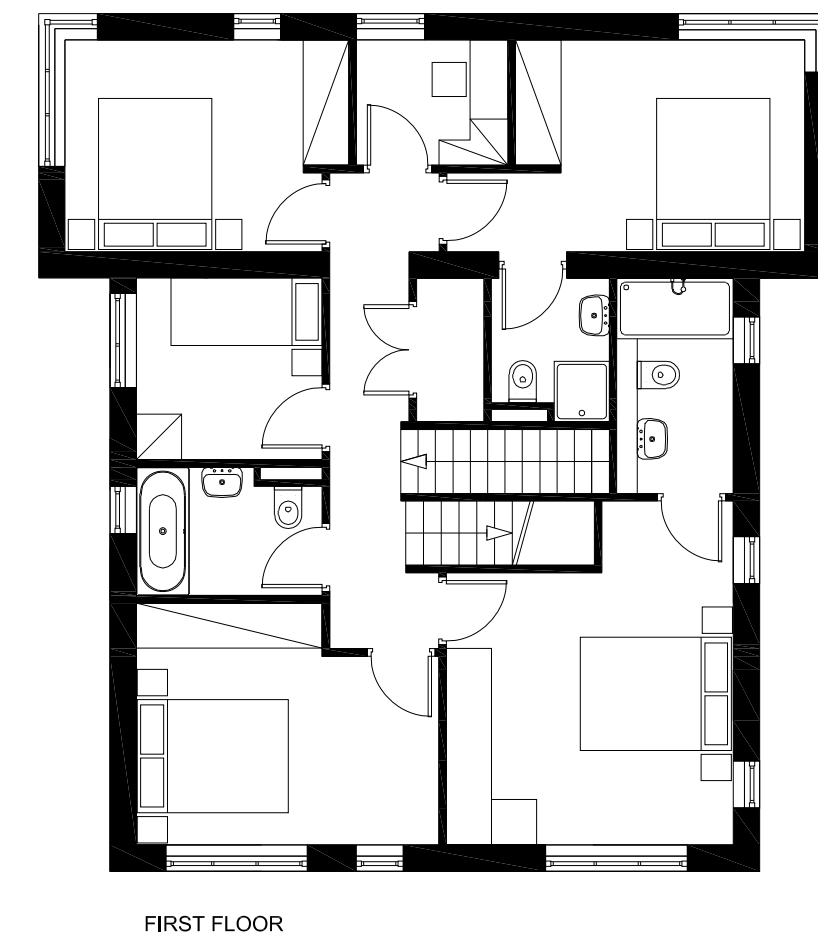
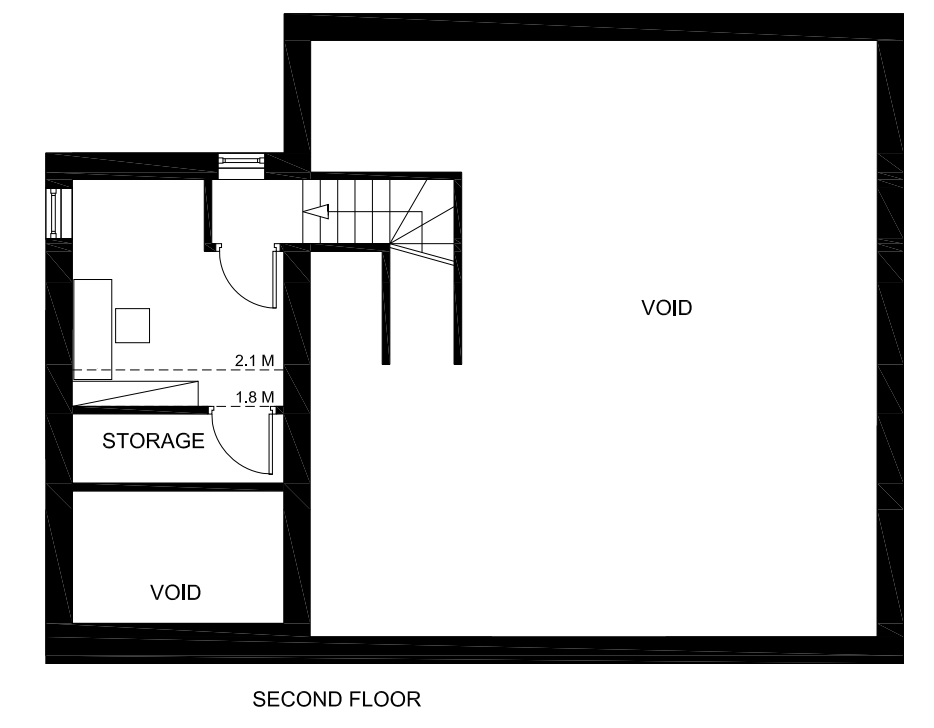
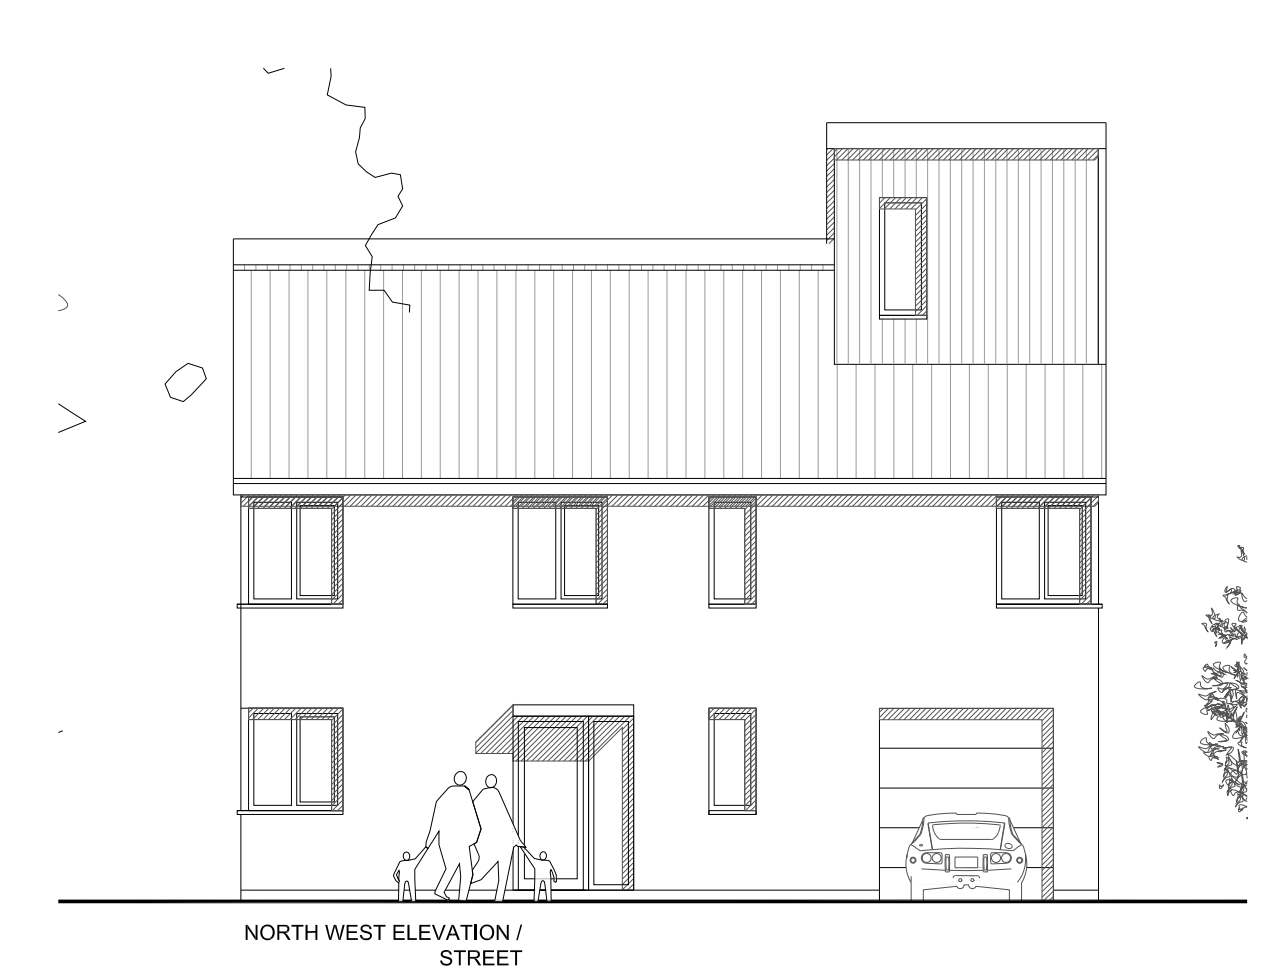
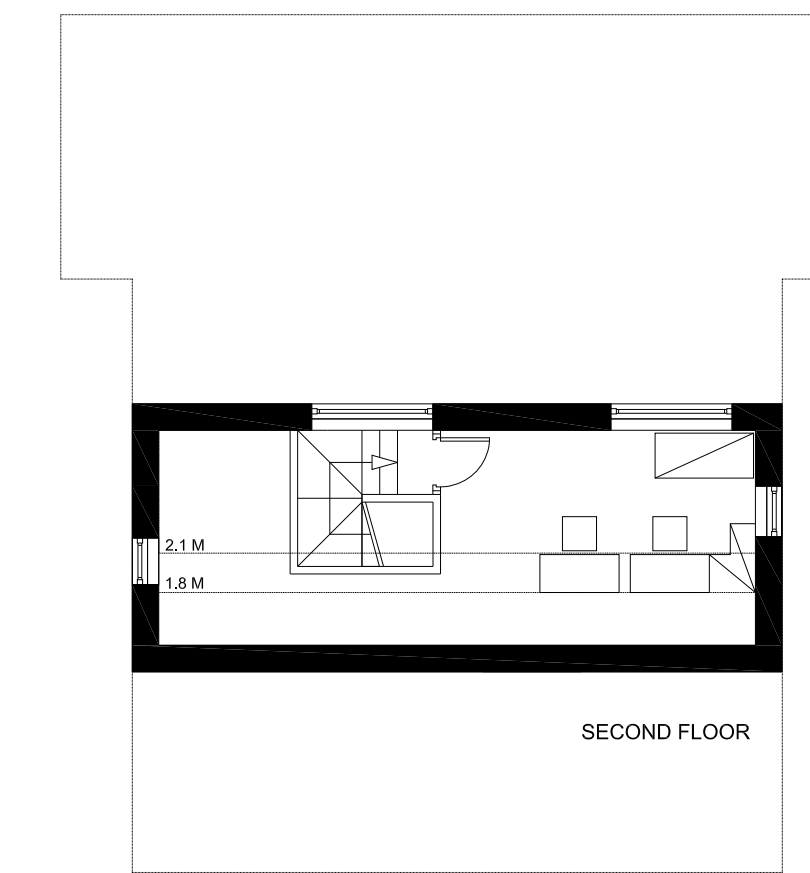
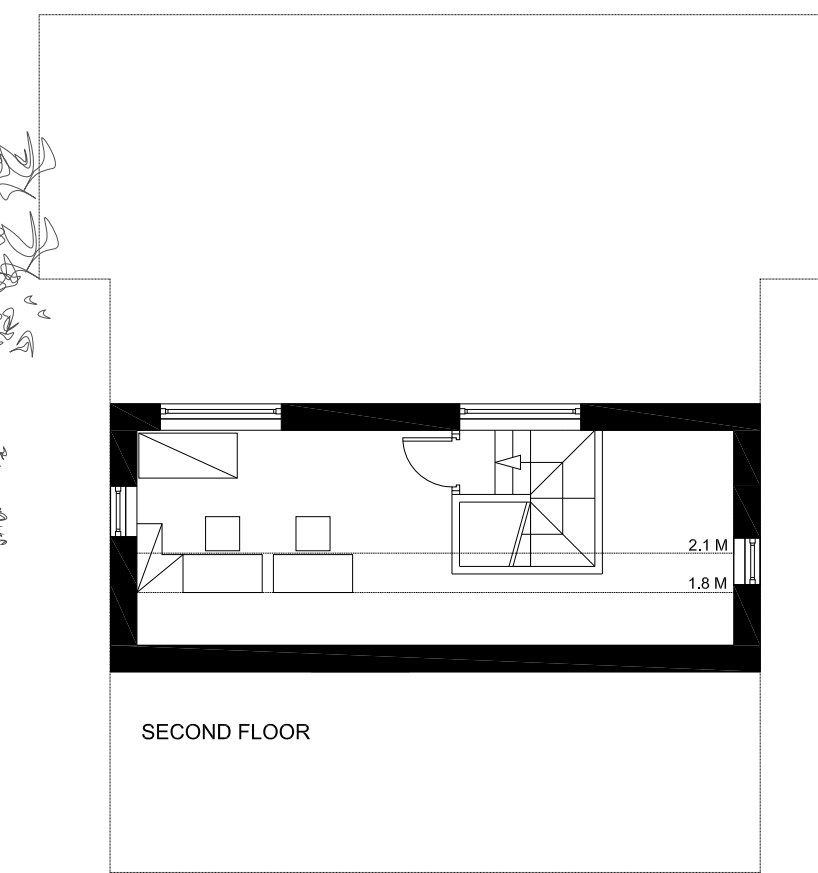
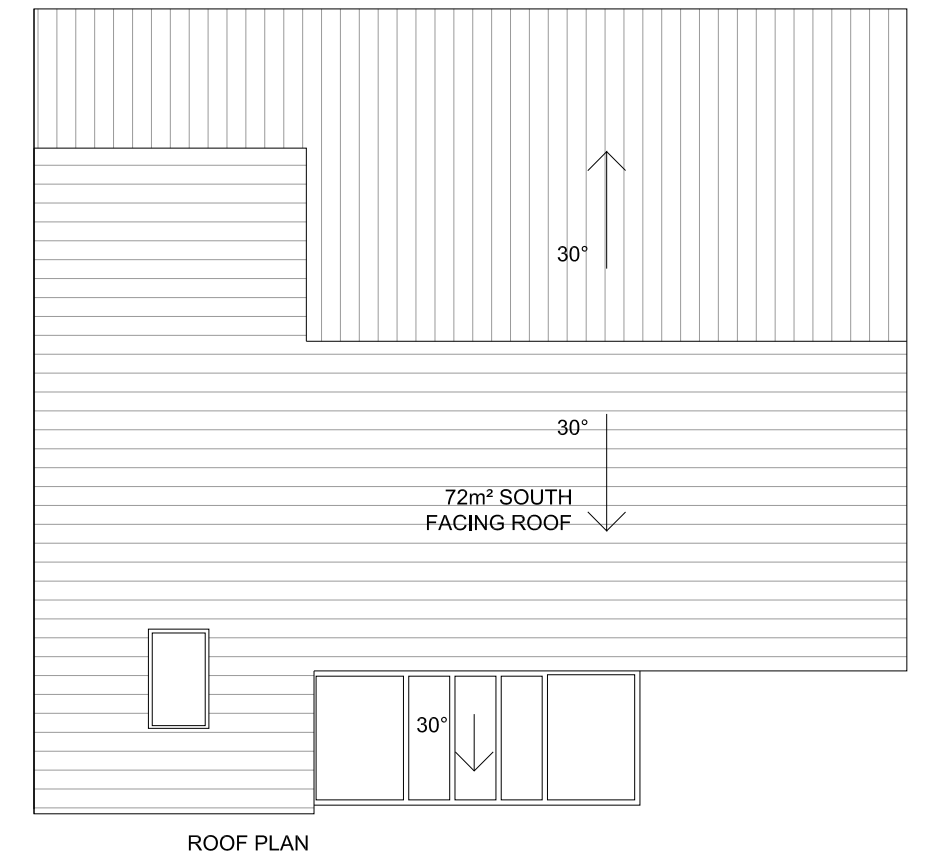
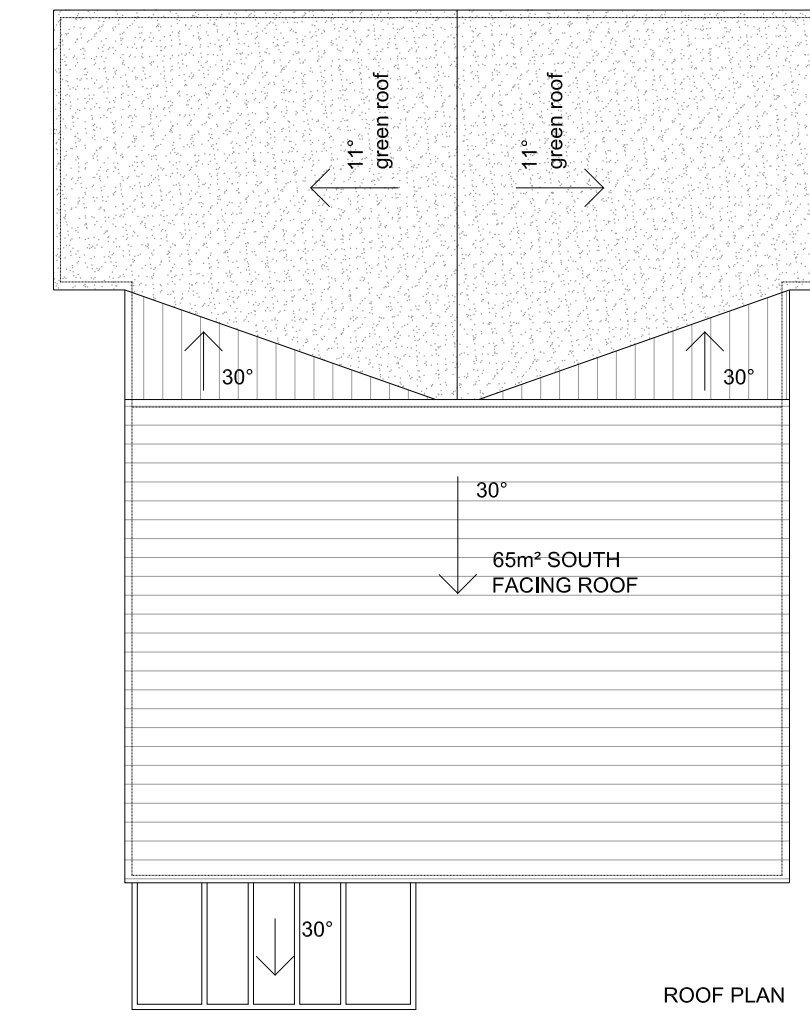


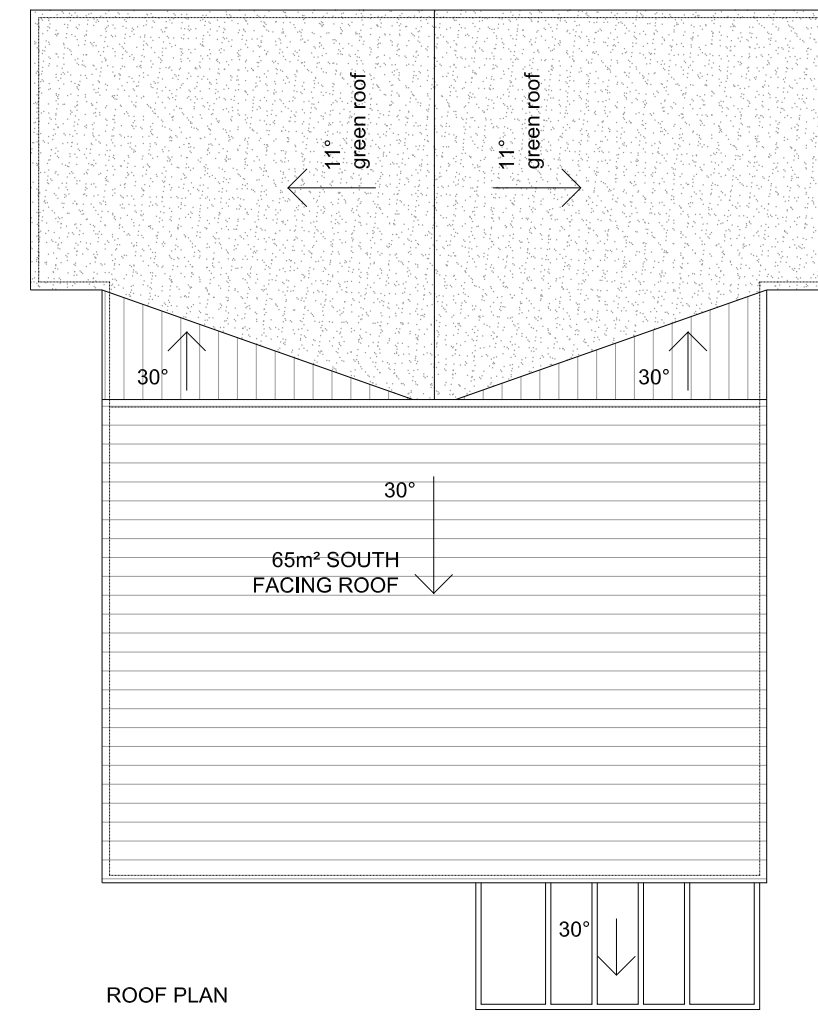

- LEGEND
- RENDER
 - BRICK
 - TIMBER
 - SLATE ROOF TILE
 - PV CELLS
 - GREEN ROOF

PLOT 049

5B PRIVATE

PLOT 195

5B PRIVATE

GROUND FLOOR

PLOT 218

5B PRIVATE