
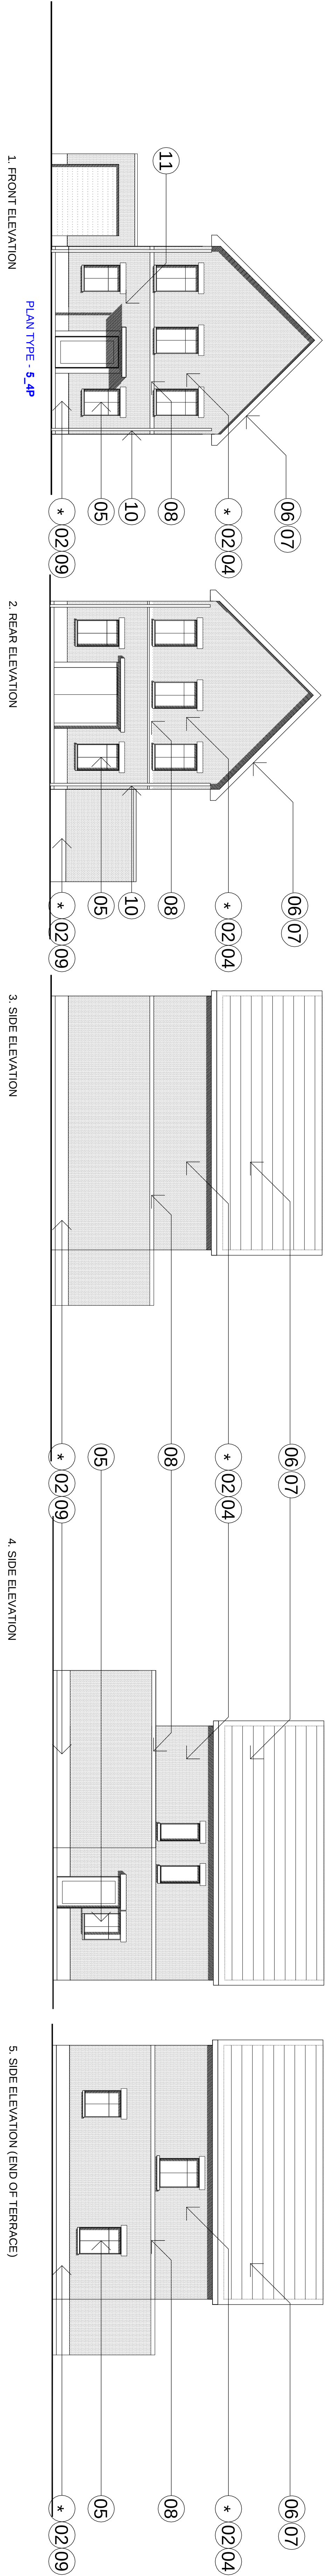


5_4P *_ _G

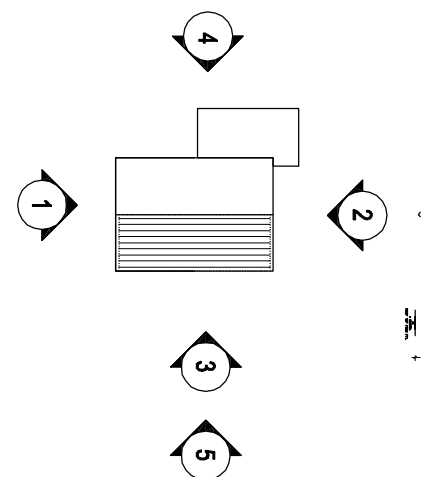

TYPE 5: 4 BED PRIVATE DETACHED HOUSE

- LEGEND
- 01 STONE
 - 02 BRICK
 - 03 TIMBER
 - 04 TEXTURE RENDER
 - 05 TRIPLE GLAZED WINDOWS (timber frame)
 - 06 SLATE ROOF TILE
 - 07 PV CELLS (to south facing roof)
 - 08 CONCRETE FEATURE BAND
 - 09 STUCCO RENDER PLINTH
 - 10 DOWN PIPE
 - 11 PFC METAL CANOPY
 - * VARIABLE MATERIAL (SEE MATERIALS KEY PLAN)

Refer to drawing No:
BIMP2_PA_05_050
for typical plan layout

A2 Dominion / P3 Eco

BIMP2_PA_05_067 REV B

SCALE 1:100@A0
14TH APRIL 2011

NW BICESTER EXEMPLAR DEVELOPMENT

TYPE 5: 4 BED PRIVATE DETACHED HOUSE
(GABLE)

FARRELLS

ARCHITECTS • PLANNERS • ENGINEERS • 7 ADELPHI STREET LONDON W8 8PL
TEL:020 72983433 • FAX:020 77237029 • WWW.TERRITORYFARRELL.CO.UK

© FARRELLS 2010