



3\_2P\_\*\_G2  
3\_3P\_\*\_G2

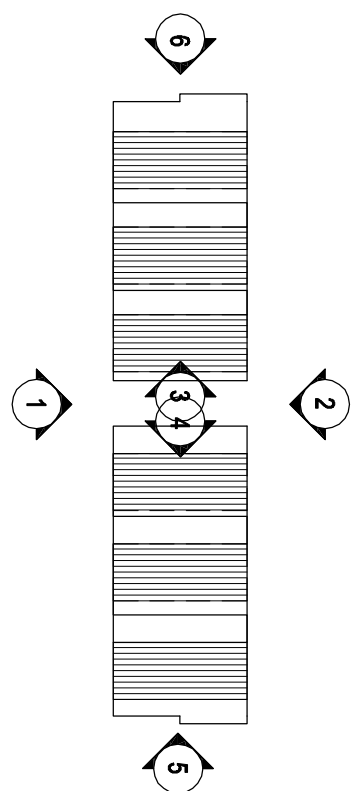

Refer to drawing  
No:BIMP2\_PA\_05\_030  
for typical plan layout

3\_2S\_\*\_G2  
3\_3S\_\*\_G2

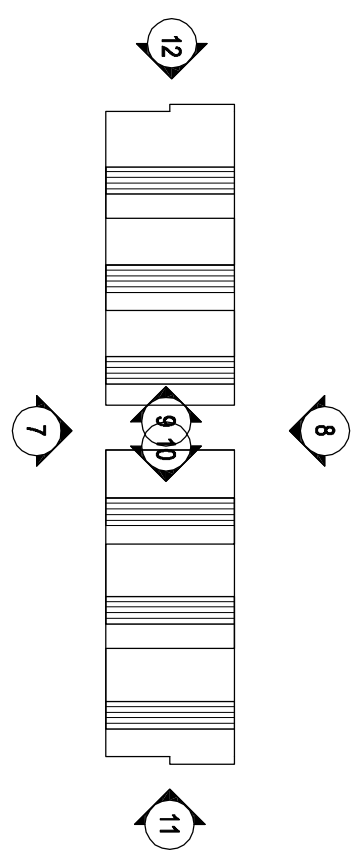


### LEGEND

- 01 STONE
- 02 BRICK
- 03 TIMBER
- 04 TEXTURE RENDER
- 05 TRIPLE GLAZED WINDOWS (timber frame)
- 06 SLATE ROOF TILE
- 07 PV CELLS ( to south facing roof)
- 08 CONCRETE FEATURE BAND
- 09 STUCCO RENDER PLINTH
- 10 DOWN PIPE
- 11 PPC METAL CANOPY
- \* VARIABLE MATERIAL (SEE MATERIALS KEY PLAN)










A2 Dominion / P3 Eco

BIMP2\_PA\_05\_046 REV B  
SCALE 1:100 @ A0  
6TH APRIL 2011

TYPE 3: 2/3 BED PRIVATE TERRACE

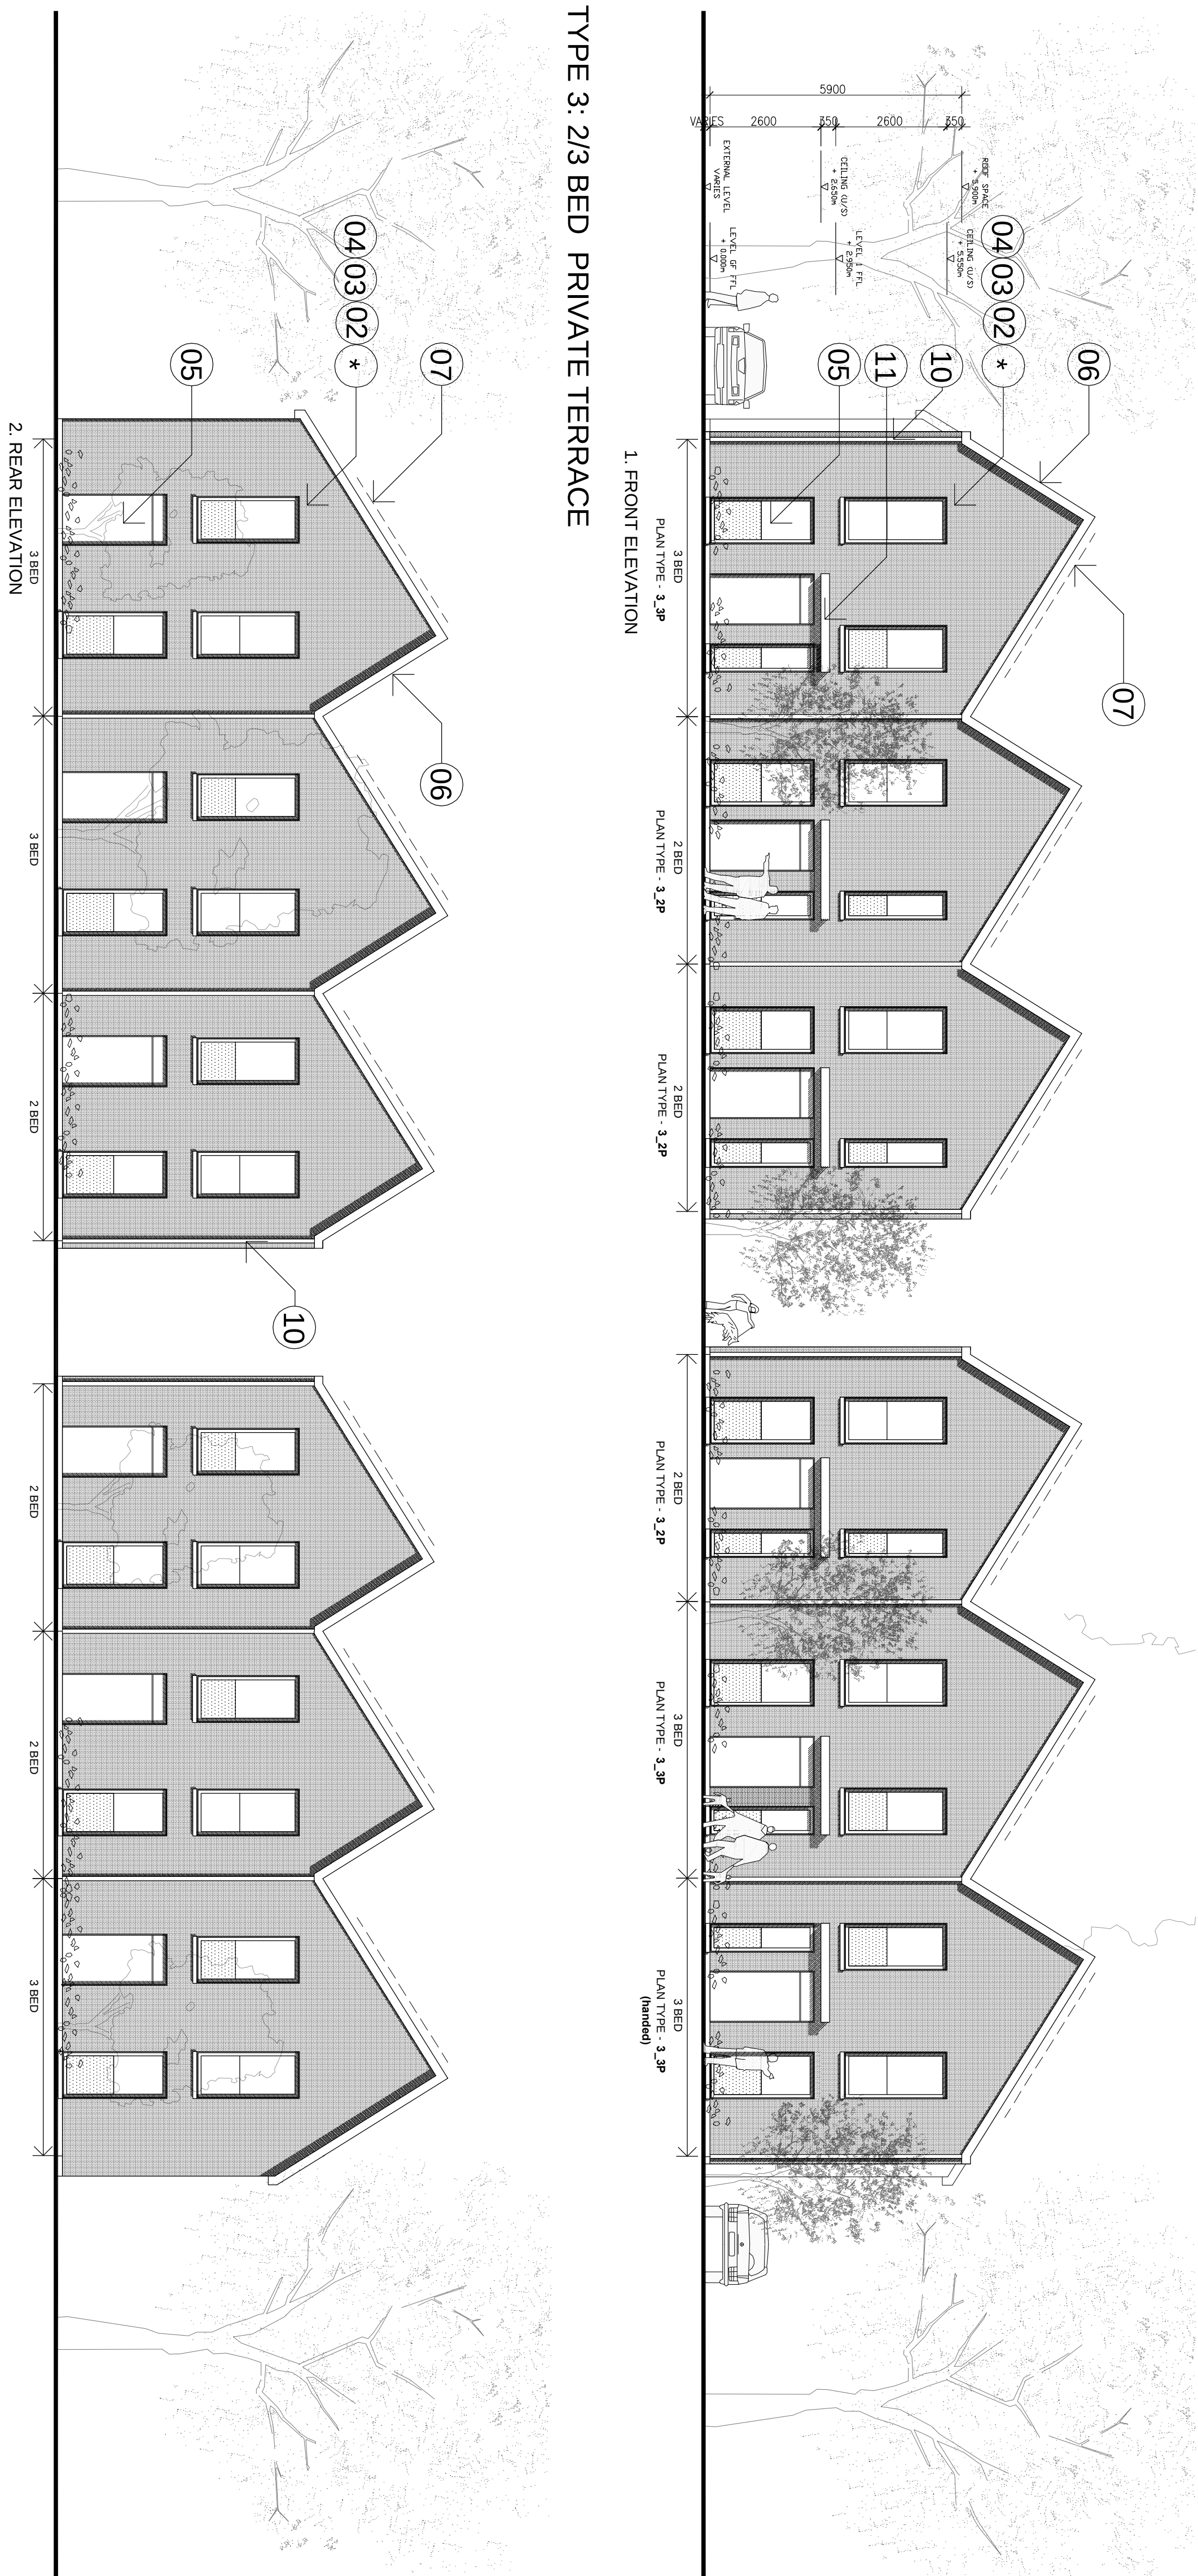

TYPE 3: 2/3 BED SOCIAL TERRACE

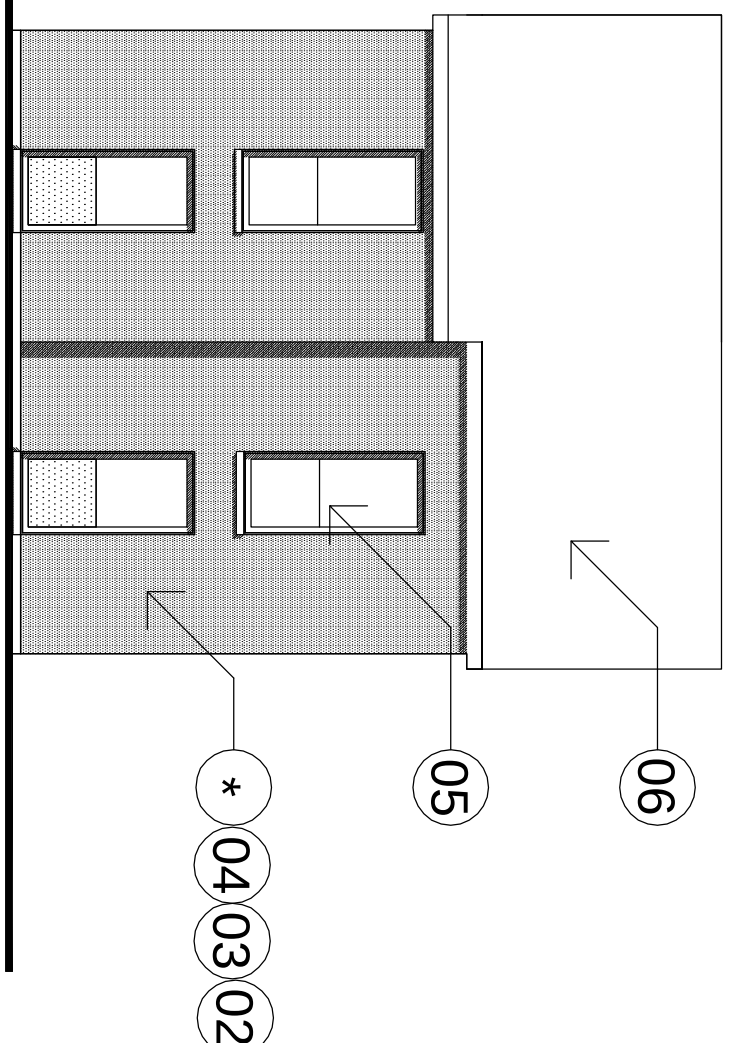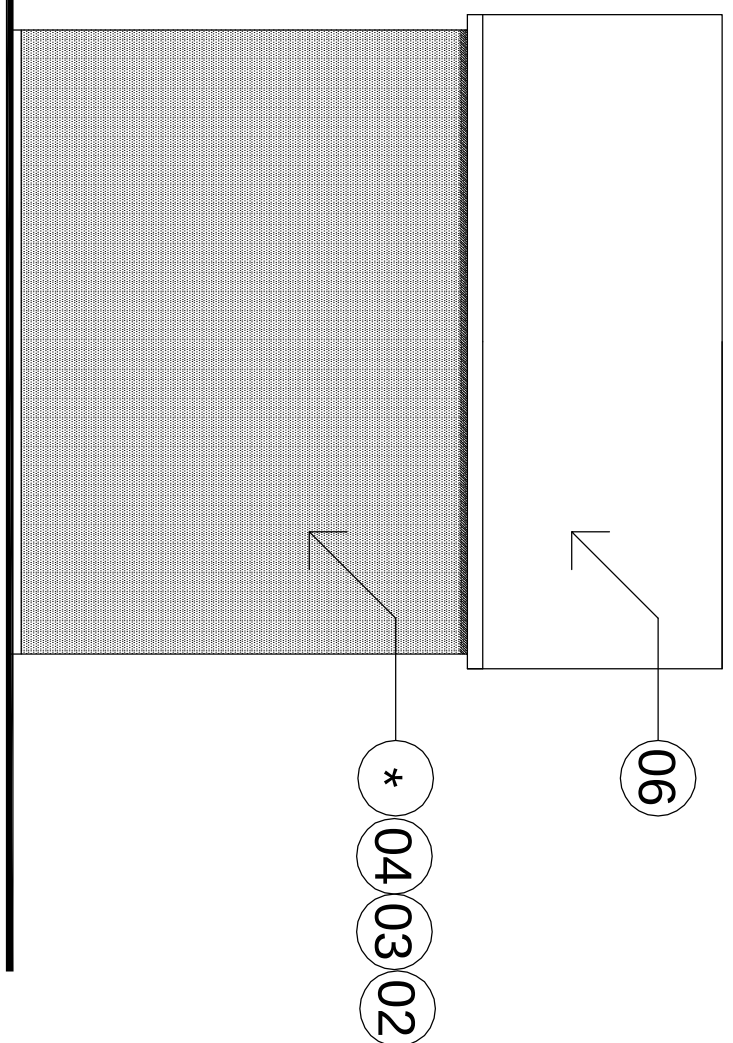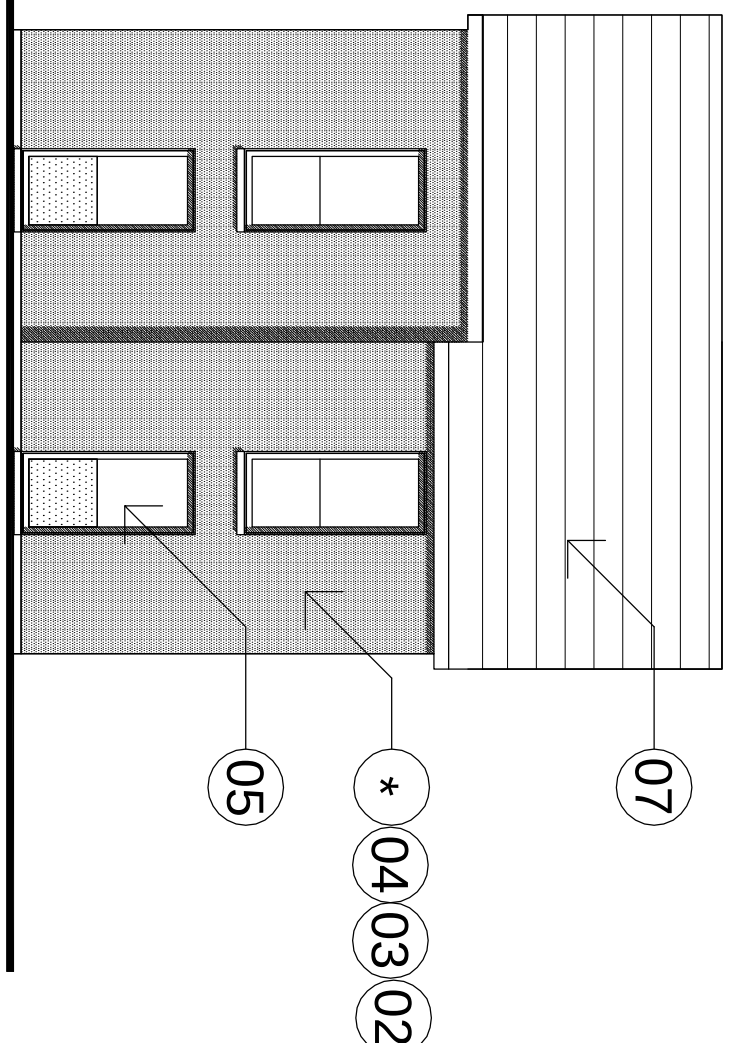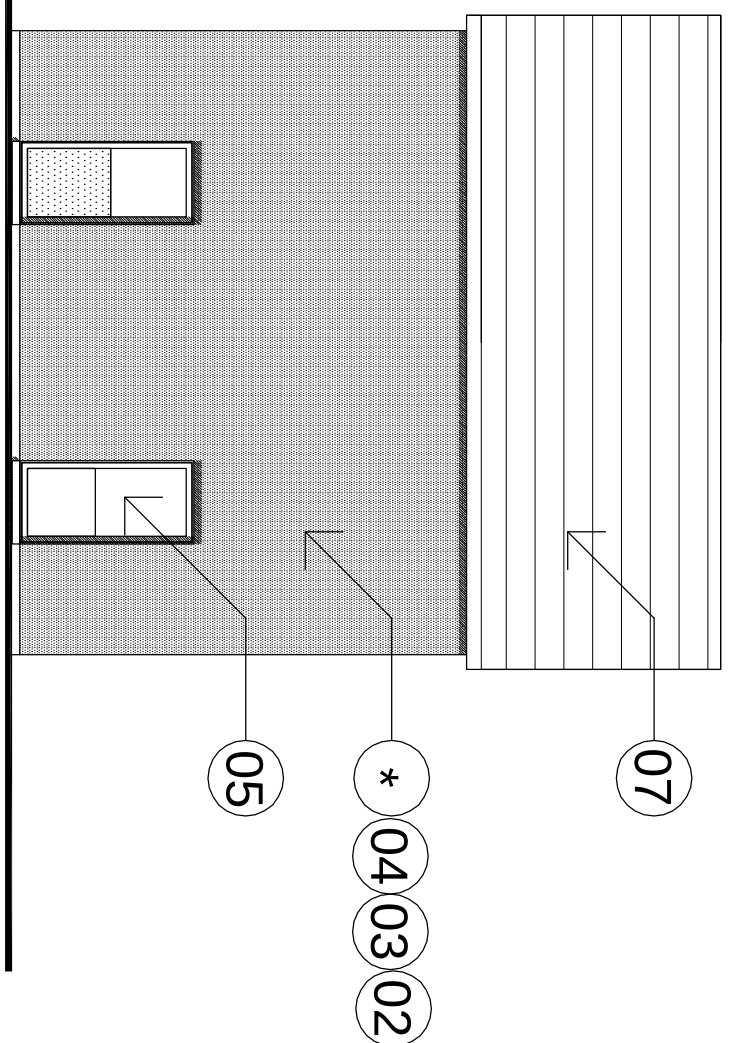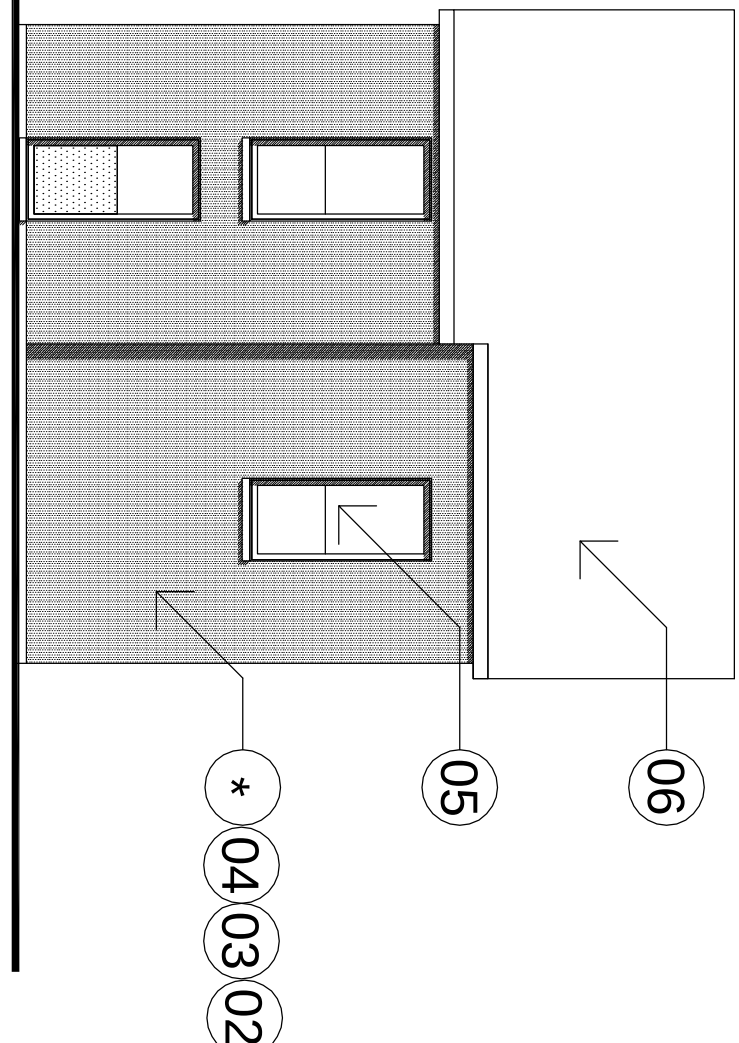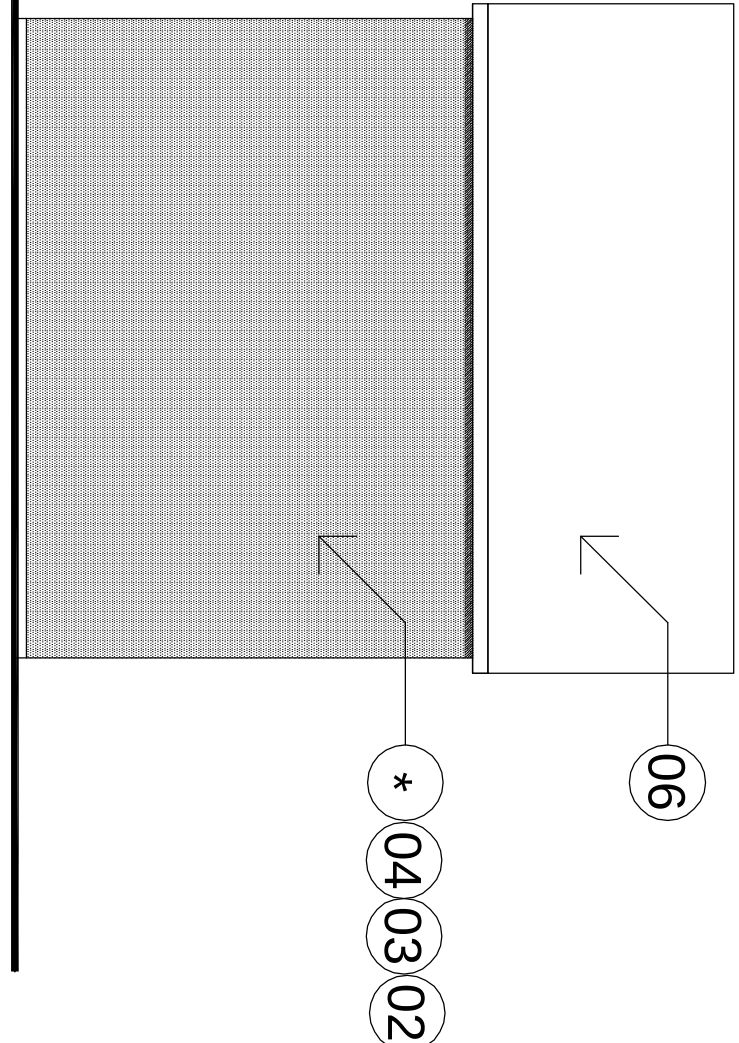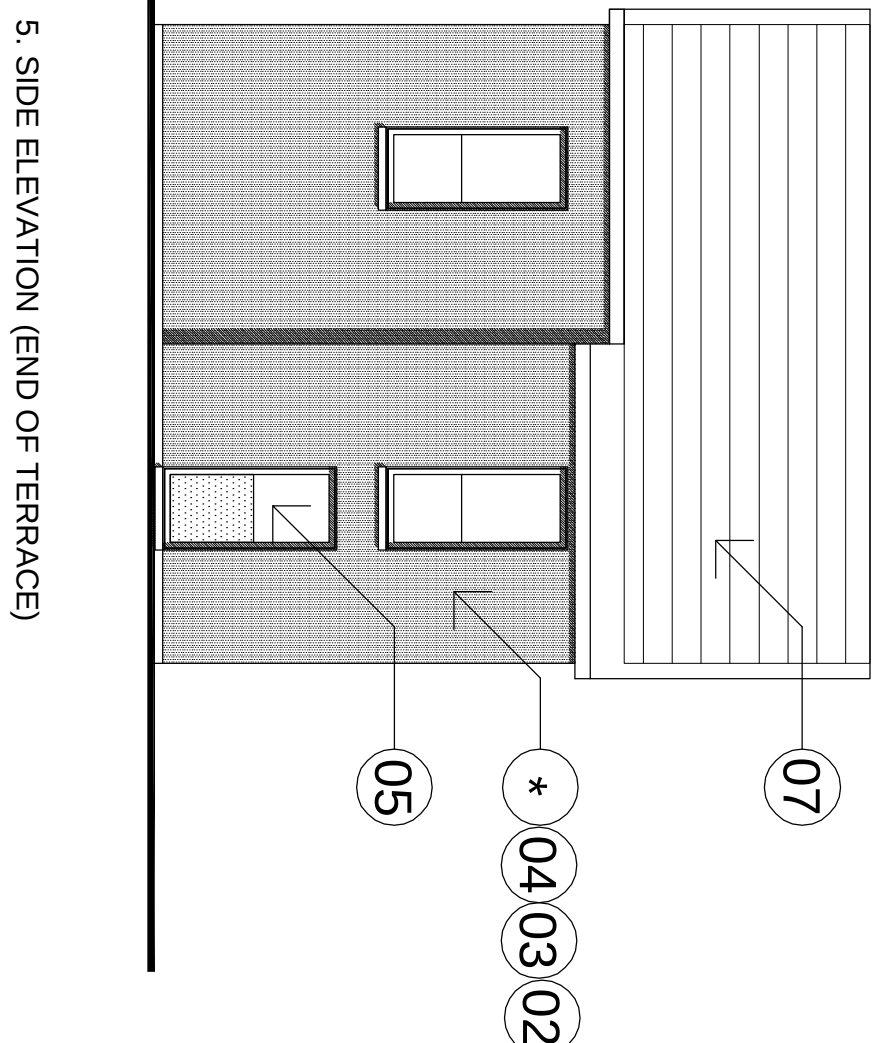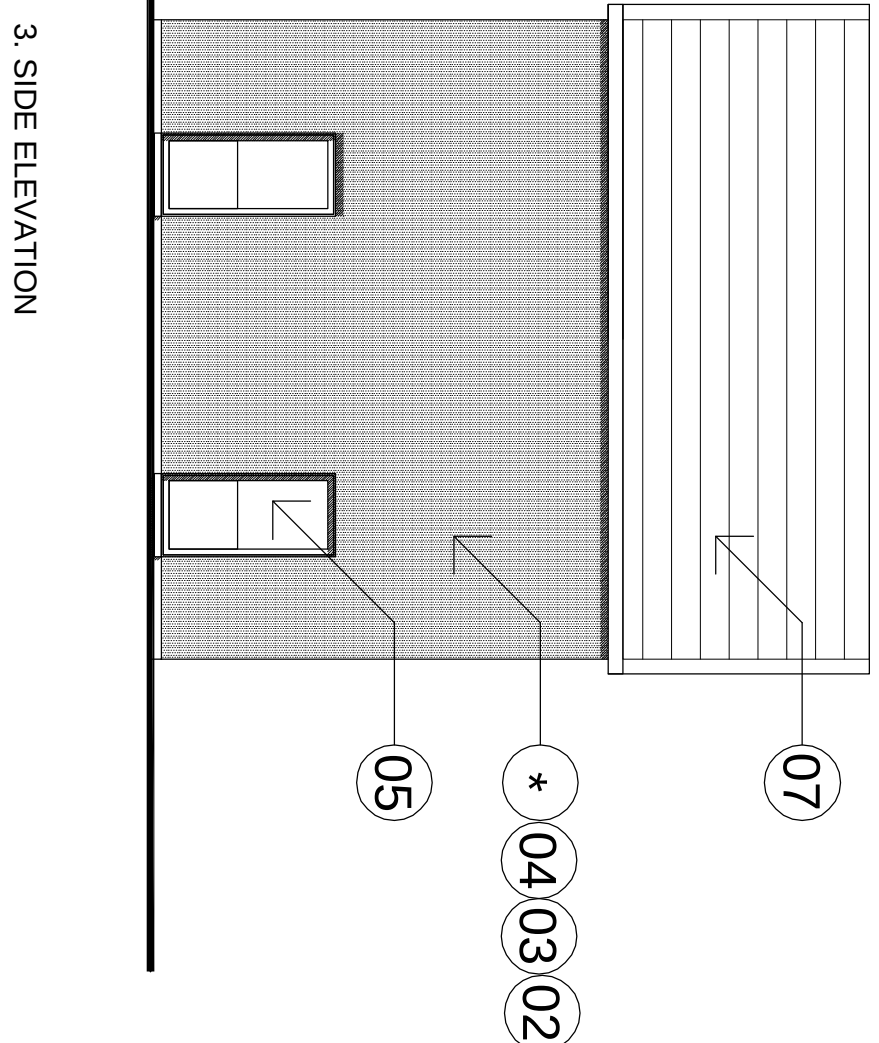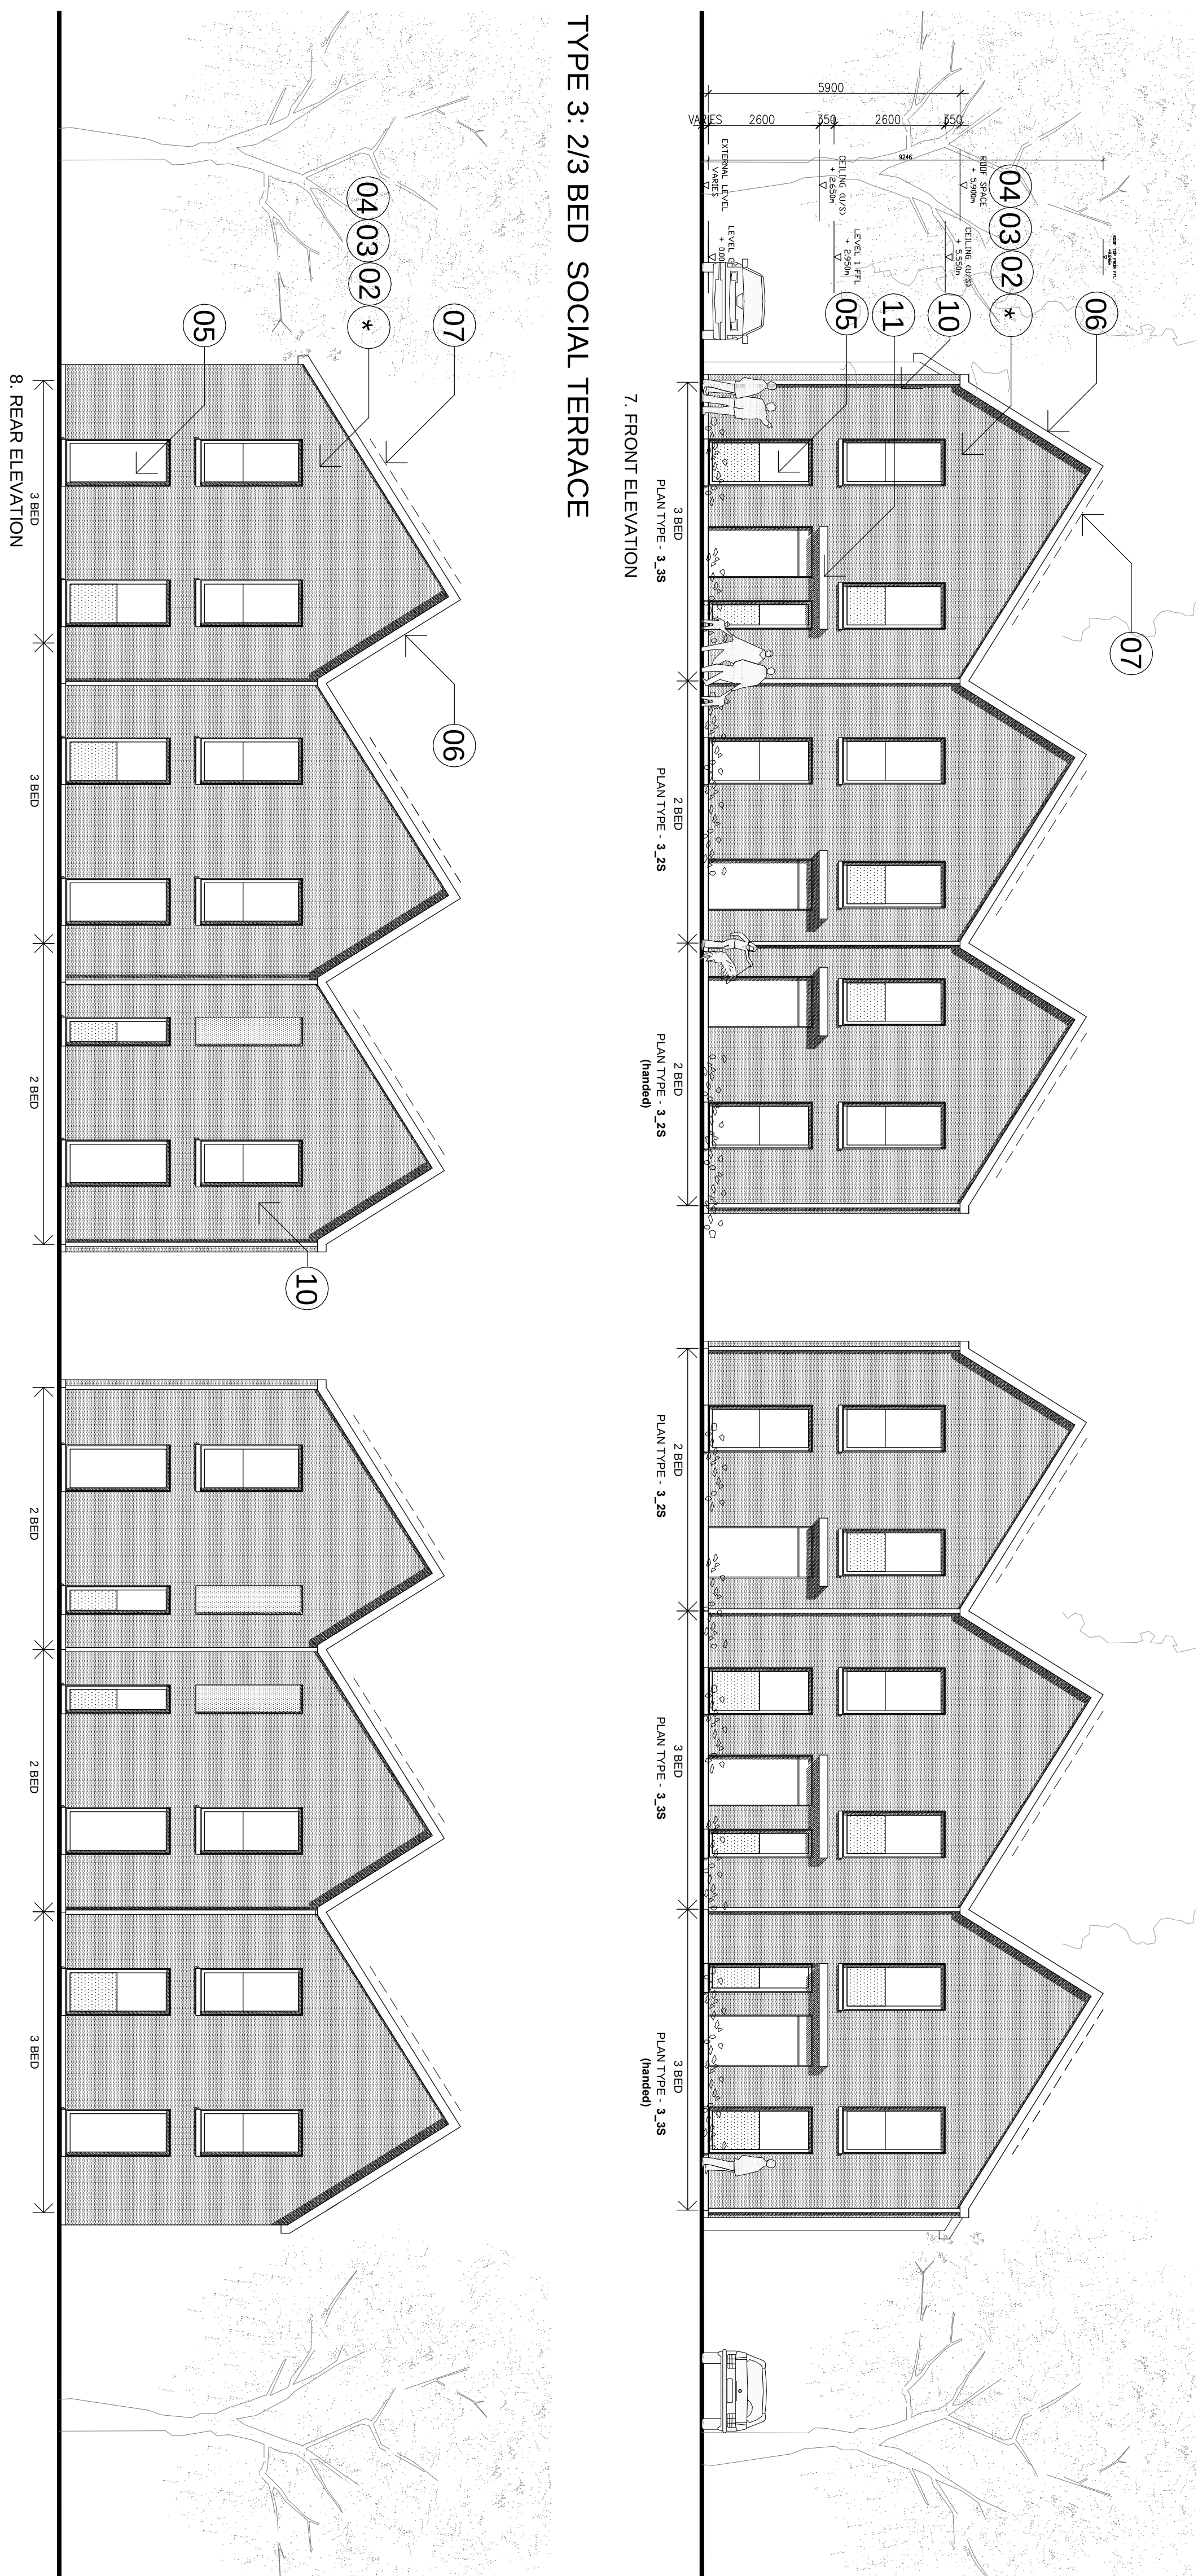

NW BICESTER EXEMPLAR DEVELOPMENT

TYPE 3: 2 & 3 BED SOCIAL & PRIVATE  
TERRACE (GABLE 2)

FARRELLS

ARCHITECTS • PLANNERS • ENGINEERS • 7 ADELPHI STREET LONDON W8 8PL  
TEL: 020 7294 5423 • FAX: 020 7723 7029 • WWW.TERRAFARRELL.CO.UK  
© FARRELLS 2010