


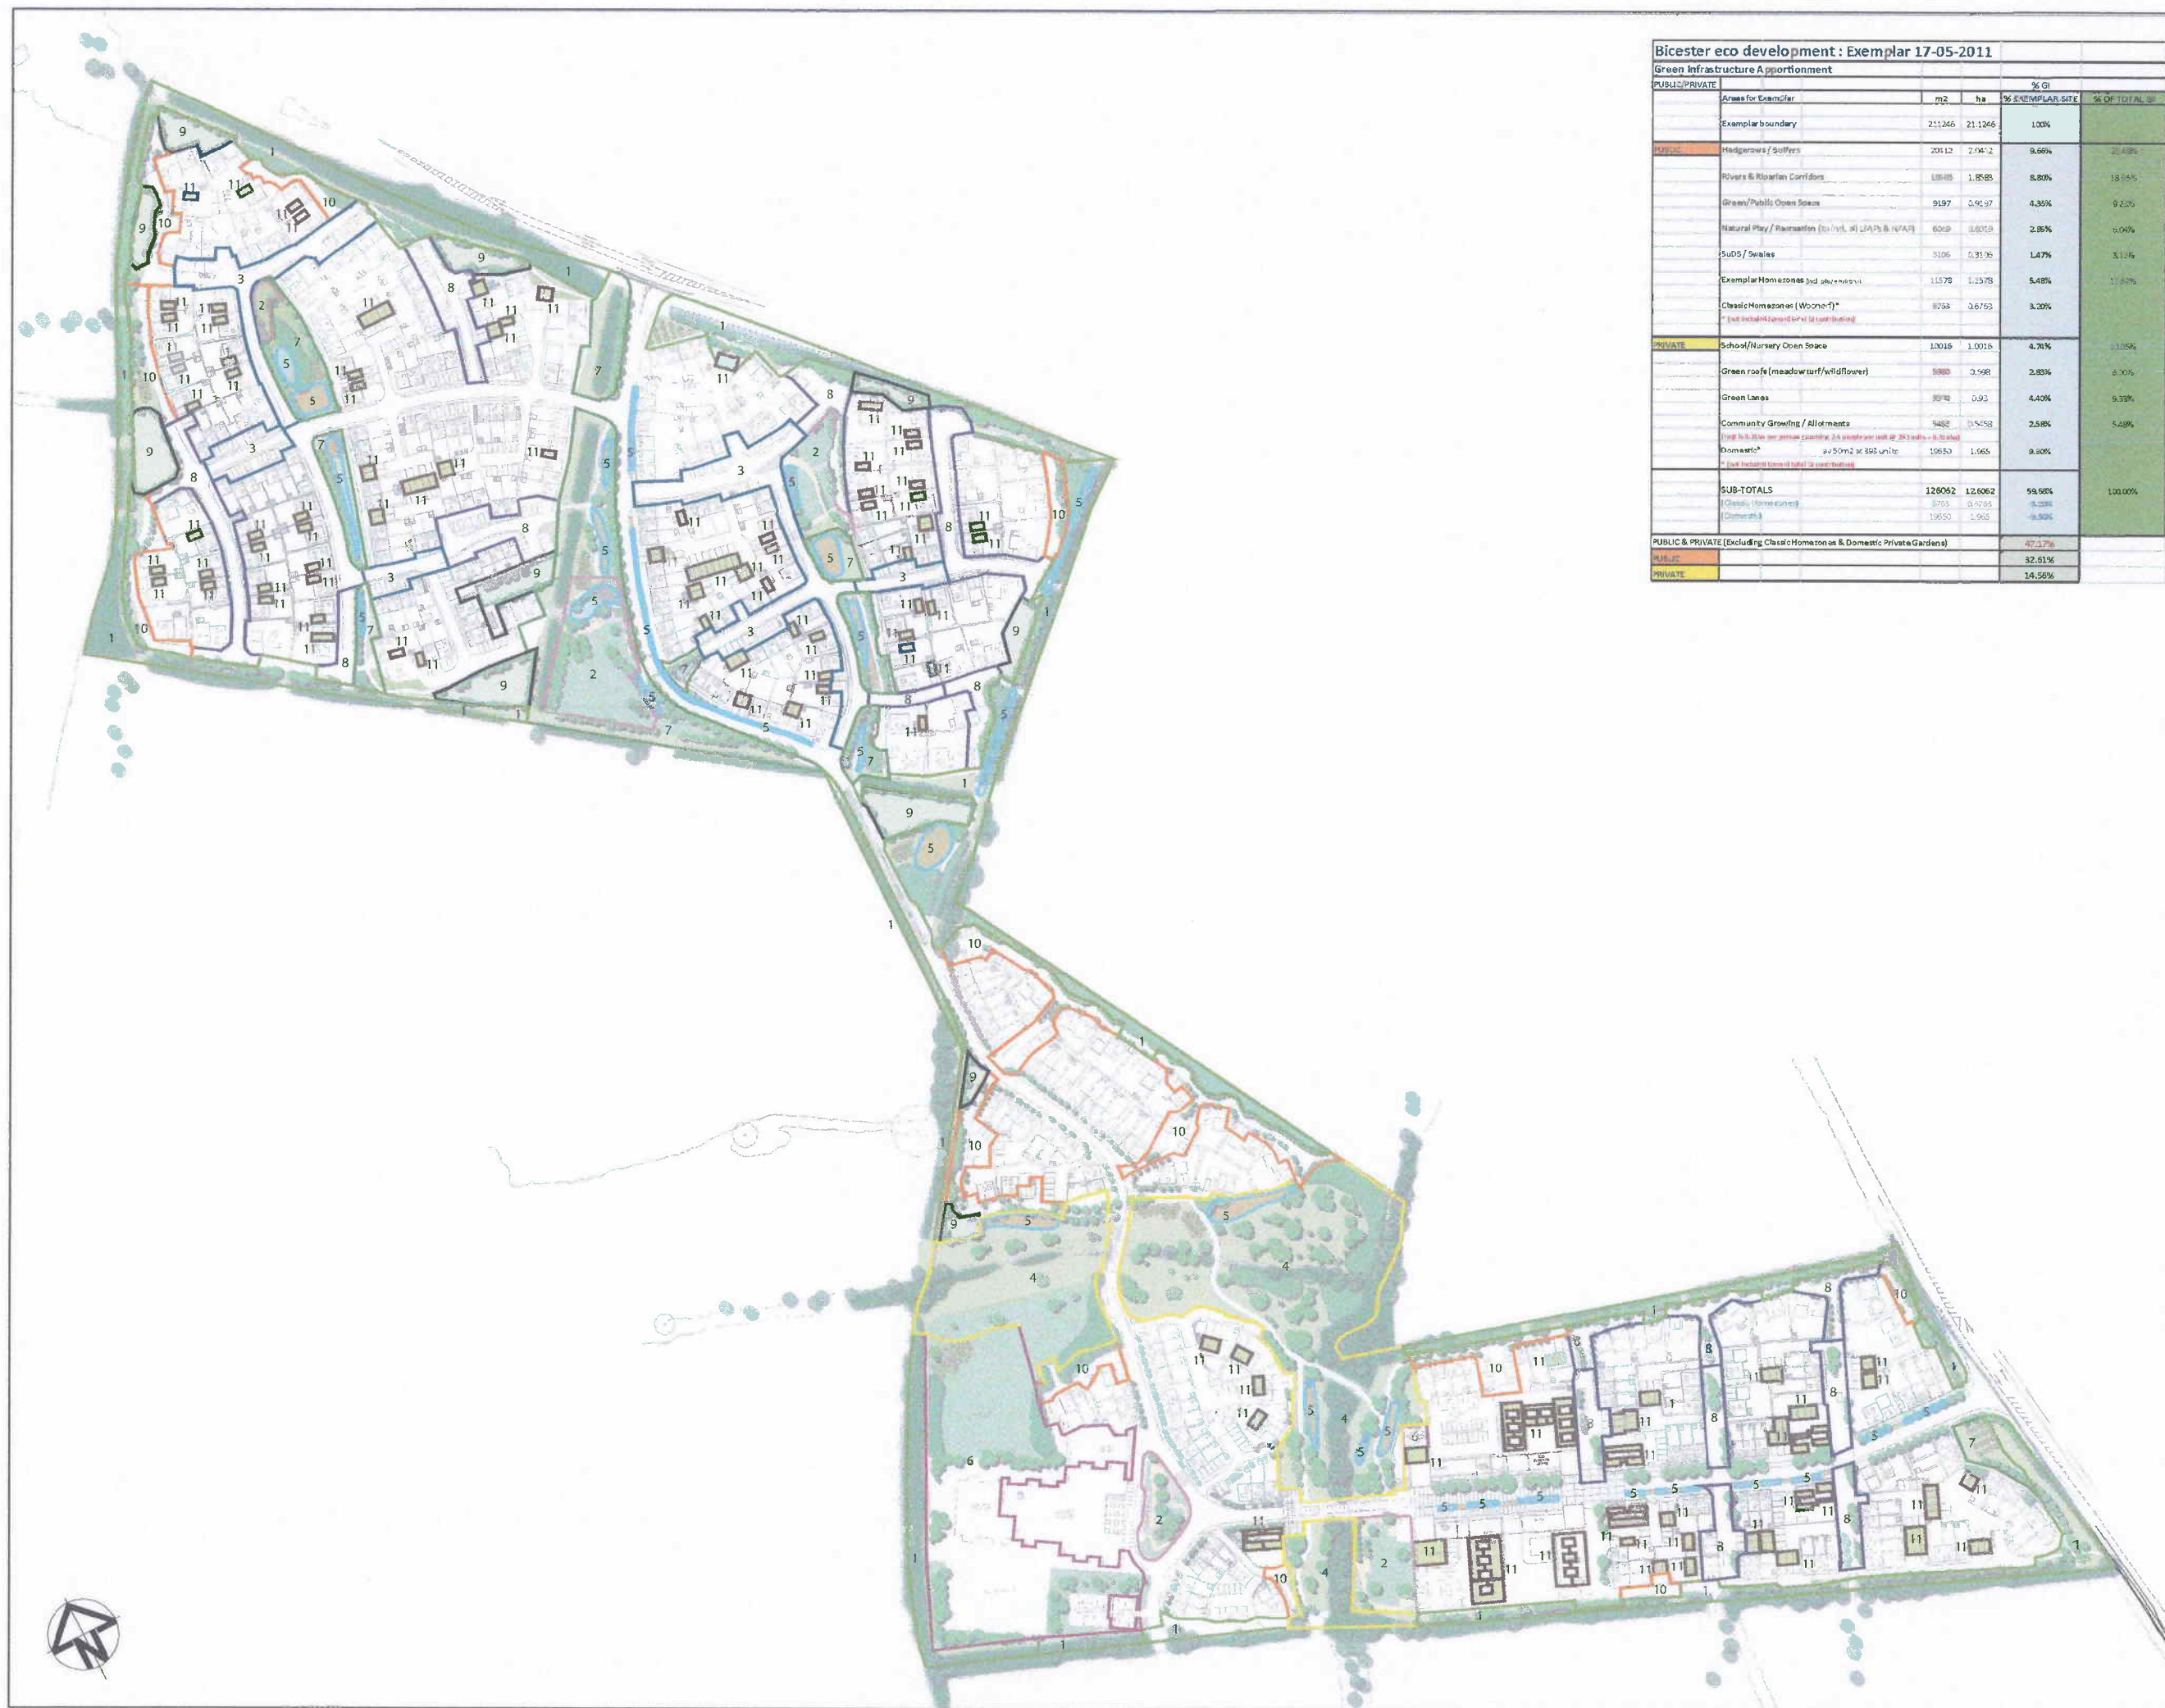

Bicester eco development : Exemplar 17-05-2011				
Green Infrastructure Apportionment				
PUBLIC/PRIVATE	Area for Exemplar	m2	ha	% GI
	Exemplar boundary	211246	21.1246	100%
PUBLIC	Hedgerows / Buffers	20412	2.0412	9.66%
	Rivers & Riparian Corridors	18885	1.8885	8.94%
	Green/Public Open Space	9197	0.9197	4.35%
	Natural Play / Recreation (Exemplar) LIA & VAP	6209	0.6209	2.94%
	SuDS / Swales	3106	0.3106	1.47%
	Exemplar Homezones (Inc play environments)	11578	1.1578	5.48%
	Classic Homezones (Wooner!)*	8793	0.8793	4.16%
* (not included in total GI contribution)				
PRIVATE	School/Nursery Open Space	10016	1.0016	4.74%
	Green roofs (meadow/turf/wildflower)	5000	0.5000	2.37%
	Green Lanes	8530	0.8530	4.03%
	Community Growing / Allotments	5452	0.5452	2.58%
	Domestic* (avg 50m2 at 395 units)	19650	1.9650	9.30%
	Domestic* (not included in total GI contribution)			
SUB-TOTALS		126052	12.6052	59.68%
PUBLIC & PRIVATE (Excluding Classic Homezones & Domestic Private Gardens)				47.37%
PUBLIC				32.61%
PRIVATE				14.76%

- KEY**
- 1. Hedgerows/Buffers
 - 2. Natural Play/Recreation
 - 3. Classic Homezones (Wooner!)
 - 4. Rivers and Riparian Corridors
 - 5. SuDS / Swales
 - 6. School/Nursery Open Space
 - 7. Green/Public Open Space
 - 8. Exemplar Homezones (Inc Play Environments)
 - 9. Community Growing / Allotments
 - 10. Green Lanes
 - 11. Green Roofs

Issue	FOR PLANNING ISSUE	Date	17.05.11
Status	PLANNING NOT TO BE USED FOR CONSTRUCTION		
Scale	1:1000@A0	Current Issue Signatures	
Original Size	A0	Author	A. J. J. J.
Height	DATUM	Checker	A. J. J. J.
Grid	GRID	Approver	A. J. J. J.
Client	azdominion P3 Eco Ltd		
Project	BICESTER ECO DEVELOPMENT		
Title	GREEN INFRASTRUCTURE TYPOLOGY		
Drawing No.	8045	Project No.	UA001881
Issue	01		