

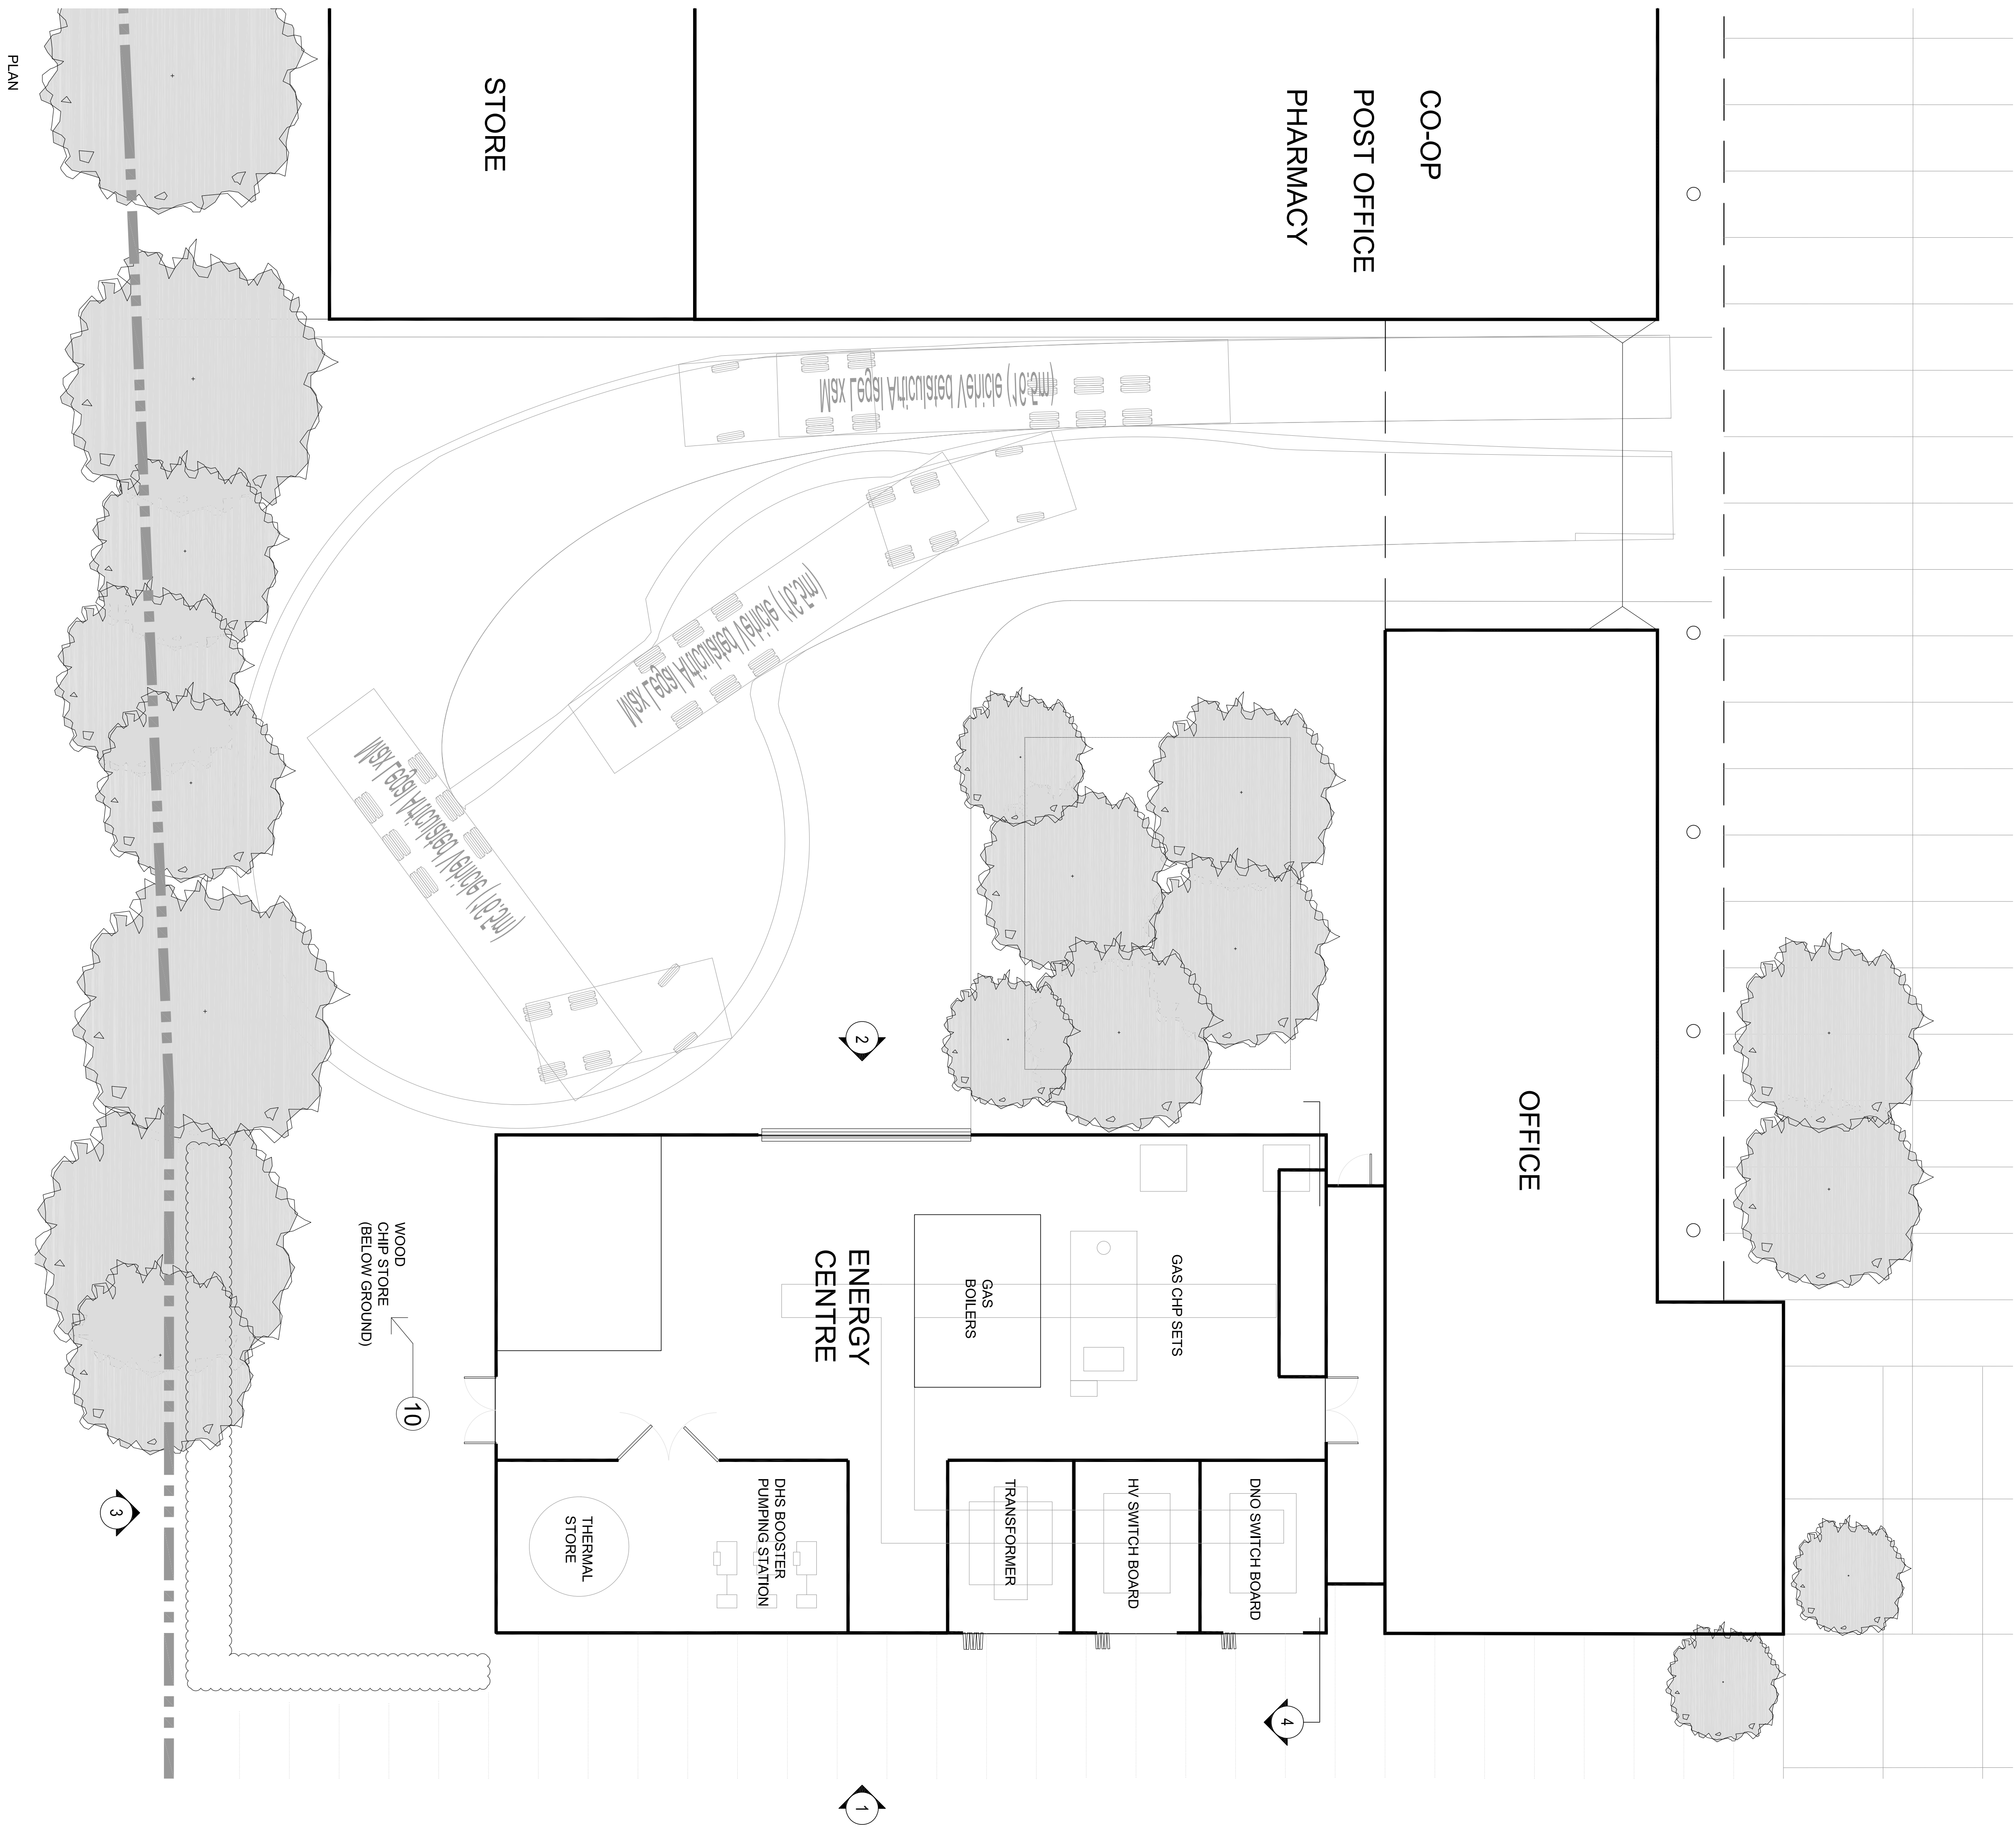
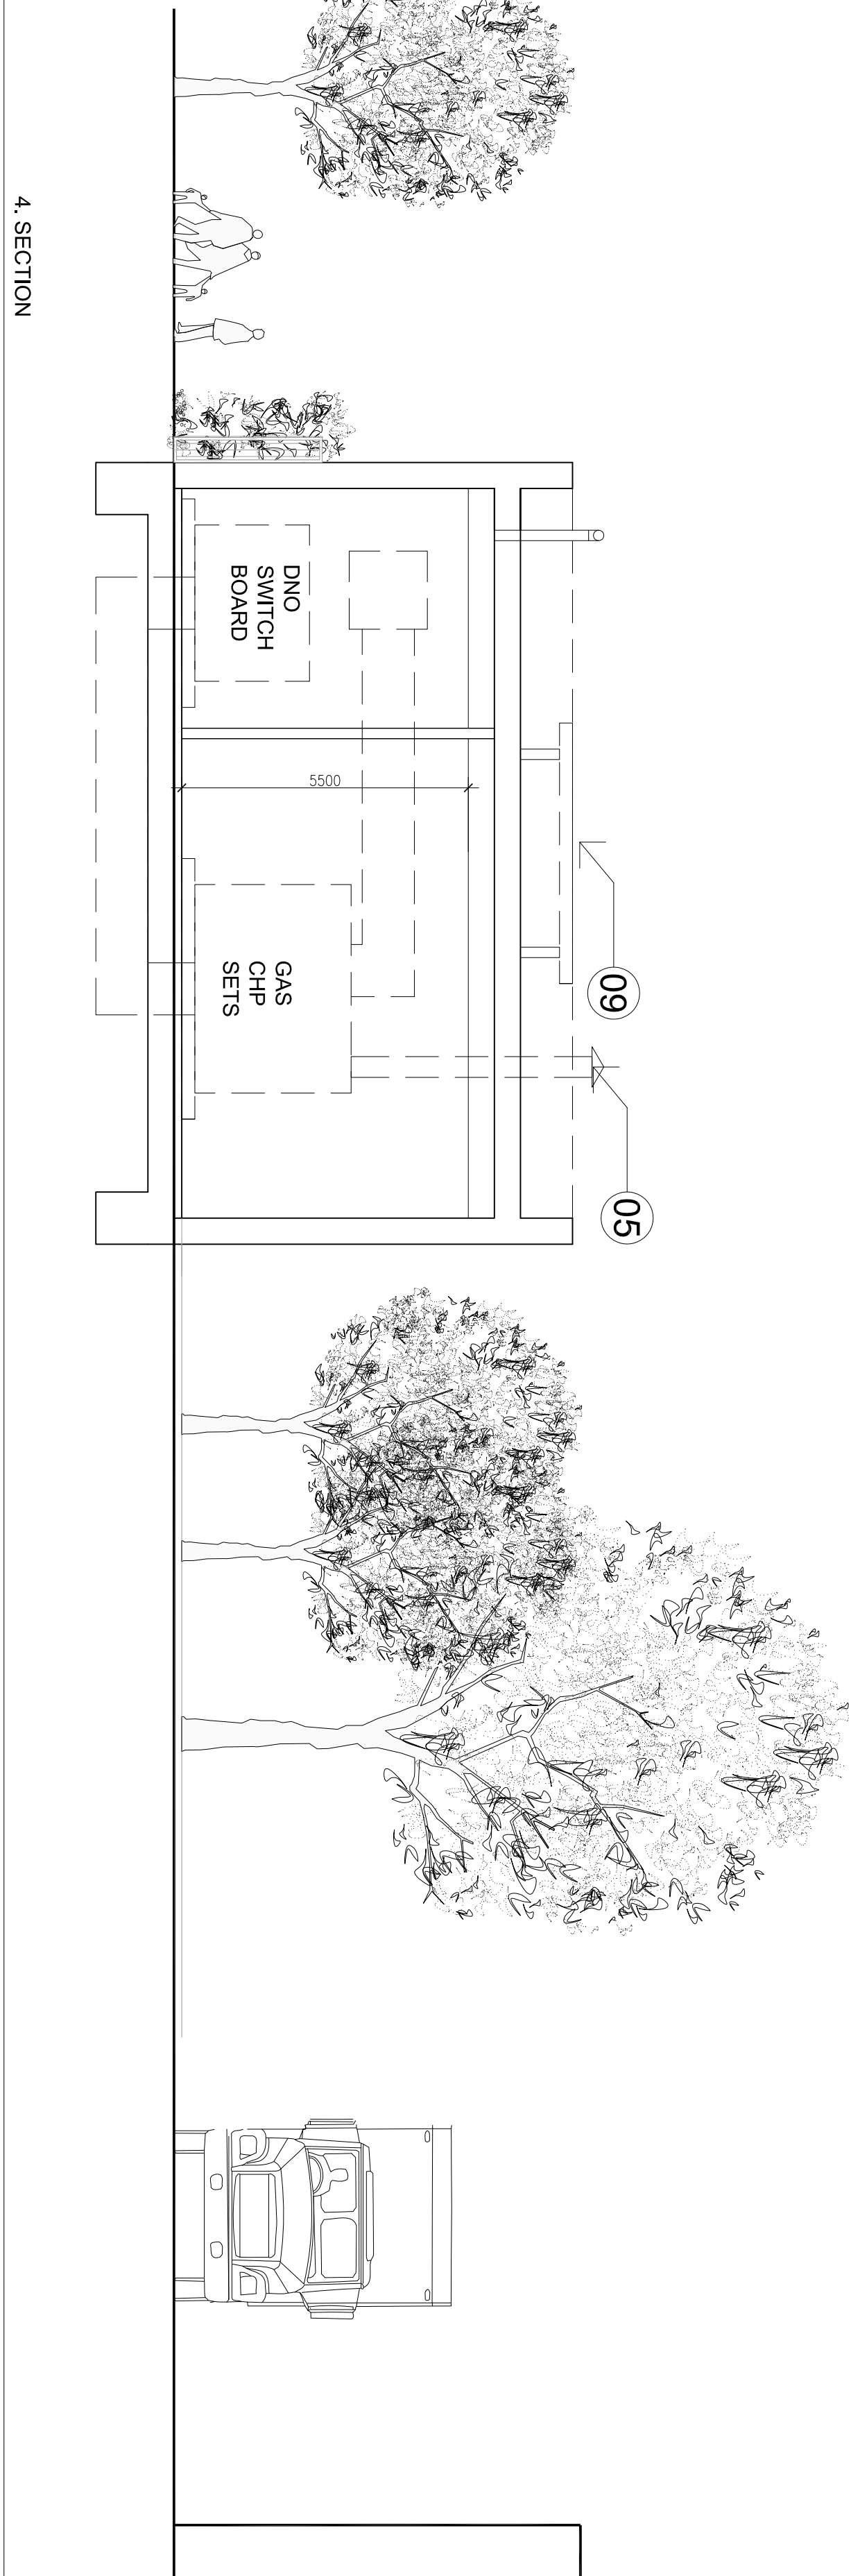
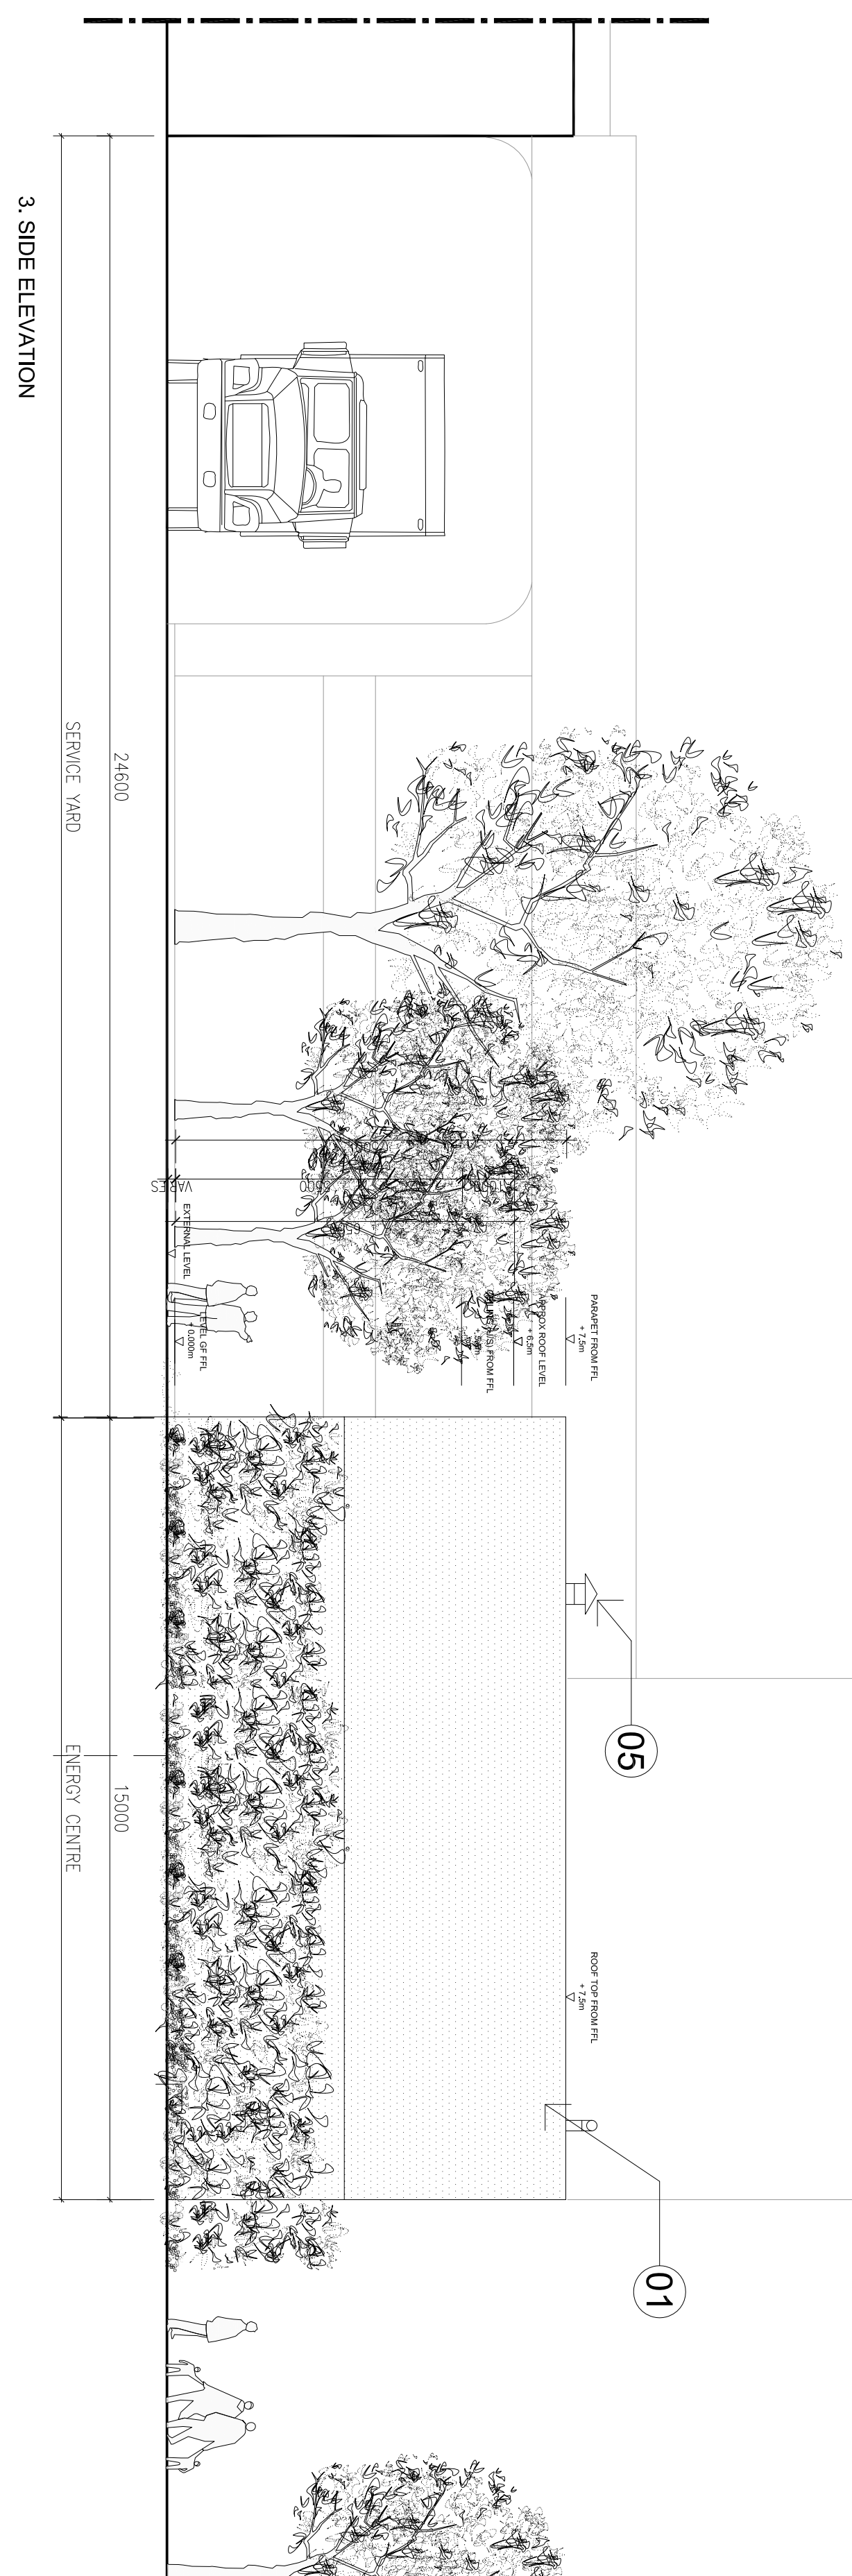


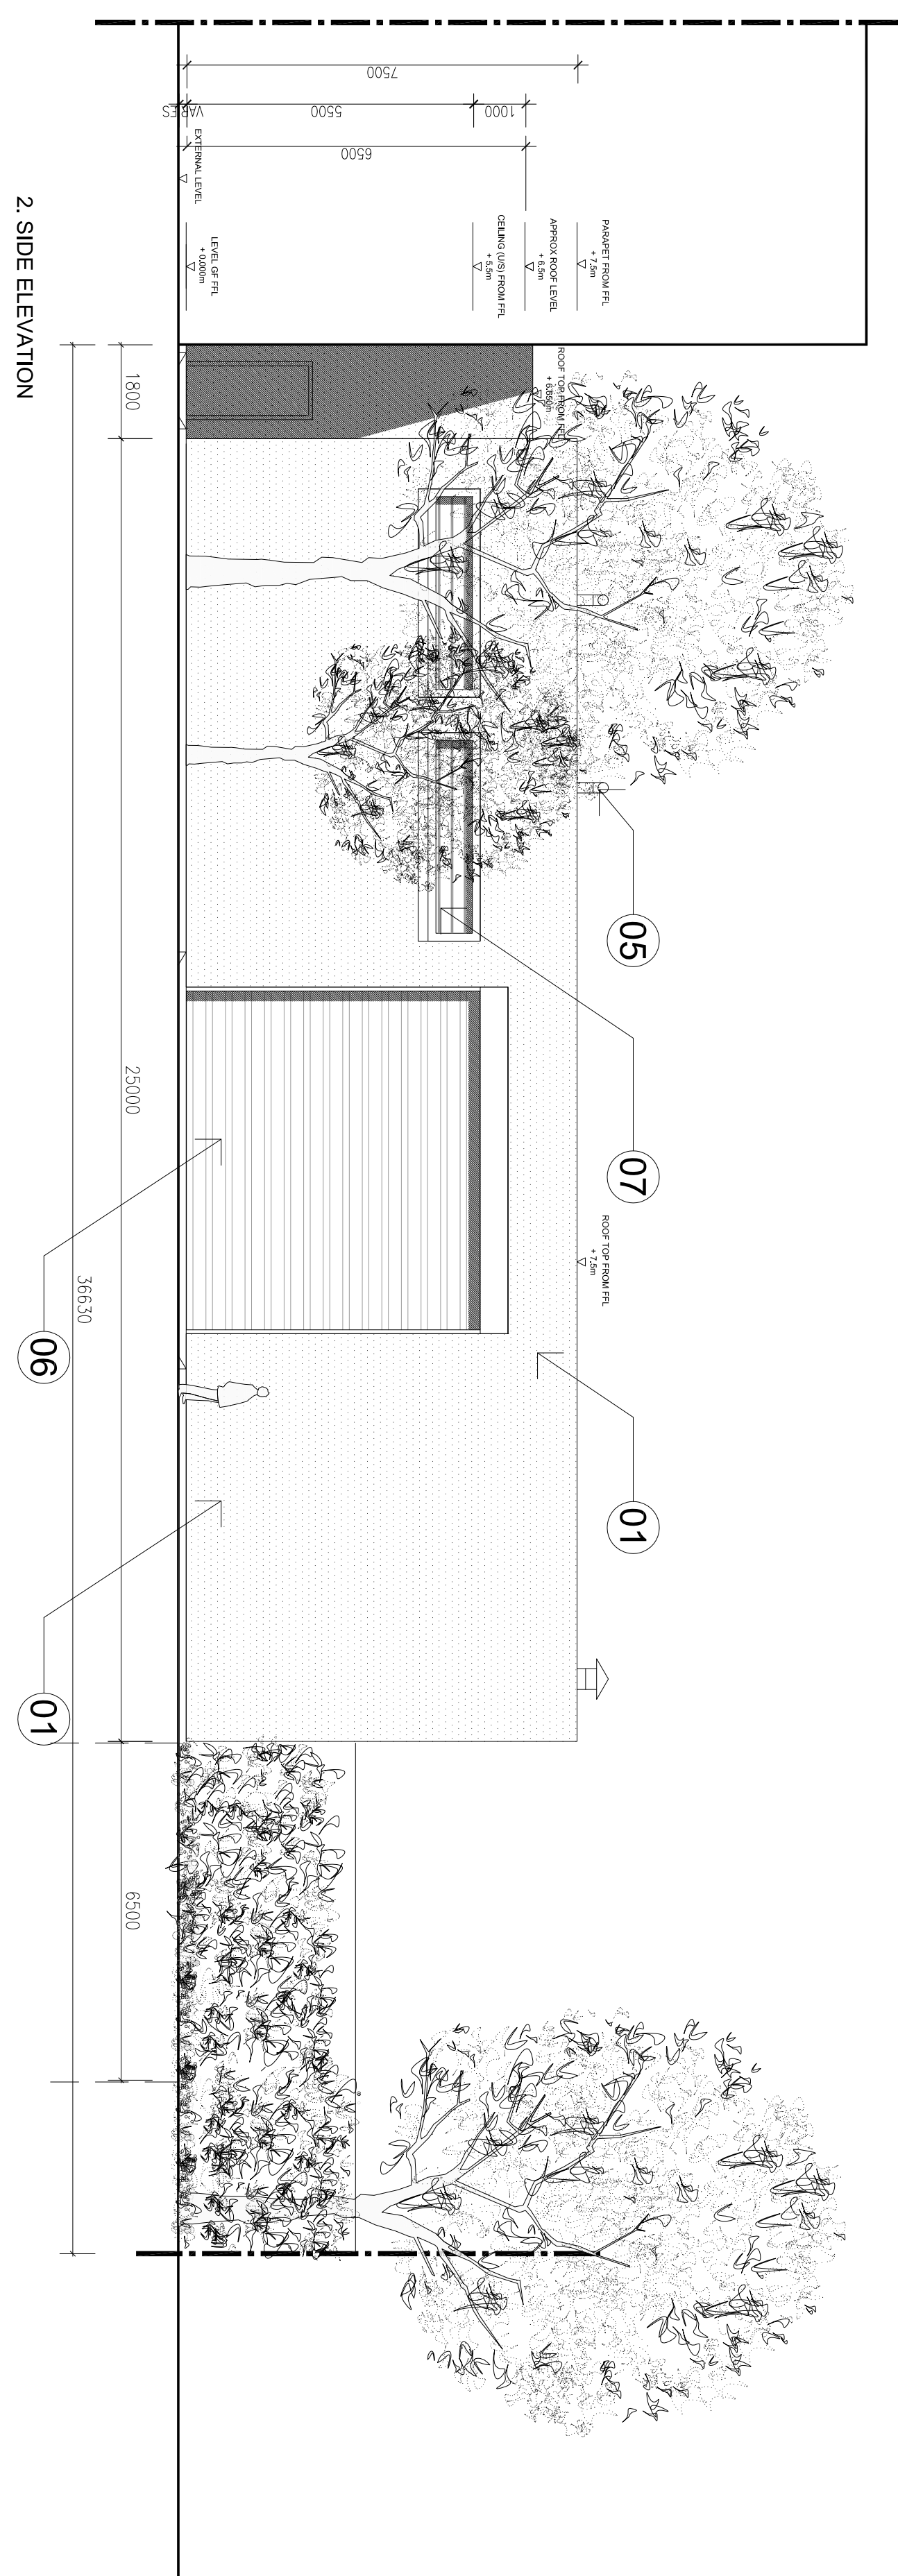

- LEGEND**
- 01 THROUGH COLOUR RENDER
 - 02 POWDER COATED METAL LOUVRES
 - 03 POWDER COATED CONCEALED LOUVRED DOOR
 - 04 VEGETATED GREEN WALL
 - 05 FLUE
 - 06 ROLLER SHUTTER DOOR
 - 07 CHP INLET ATTENUATORS
 - 09 SOLAR THERMAL
 - 10 6.5m x 6.5m BIOMASS STORE

A2 Dominion / P3 Eco

BIMP2 PA 05, 100 REV E
SCALE 1:100 @ A0
13TH MAY 2011

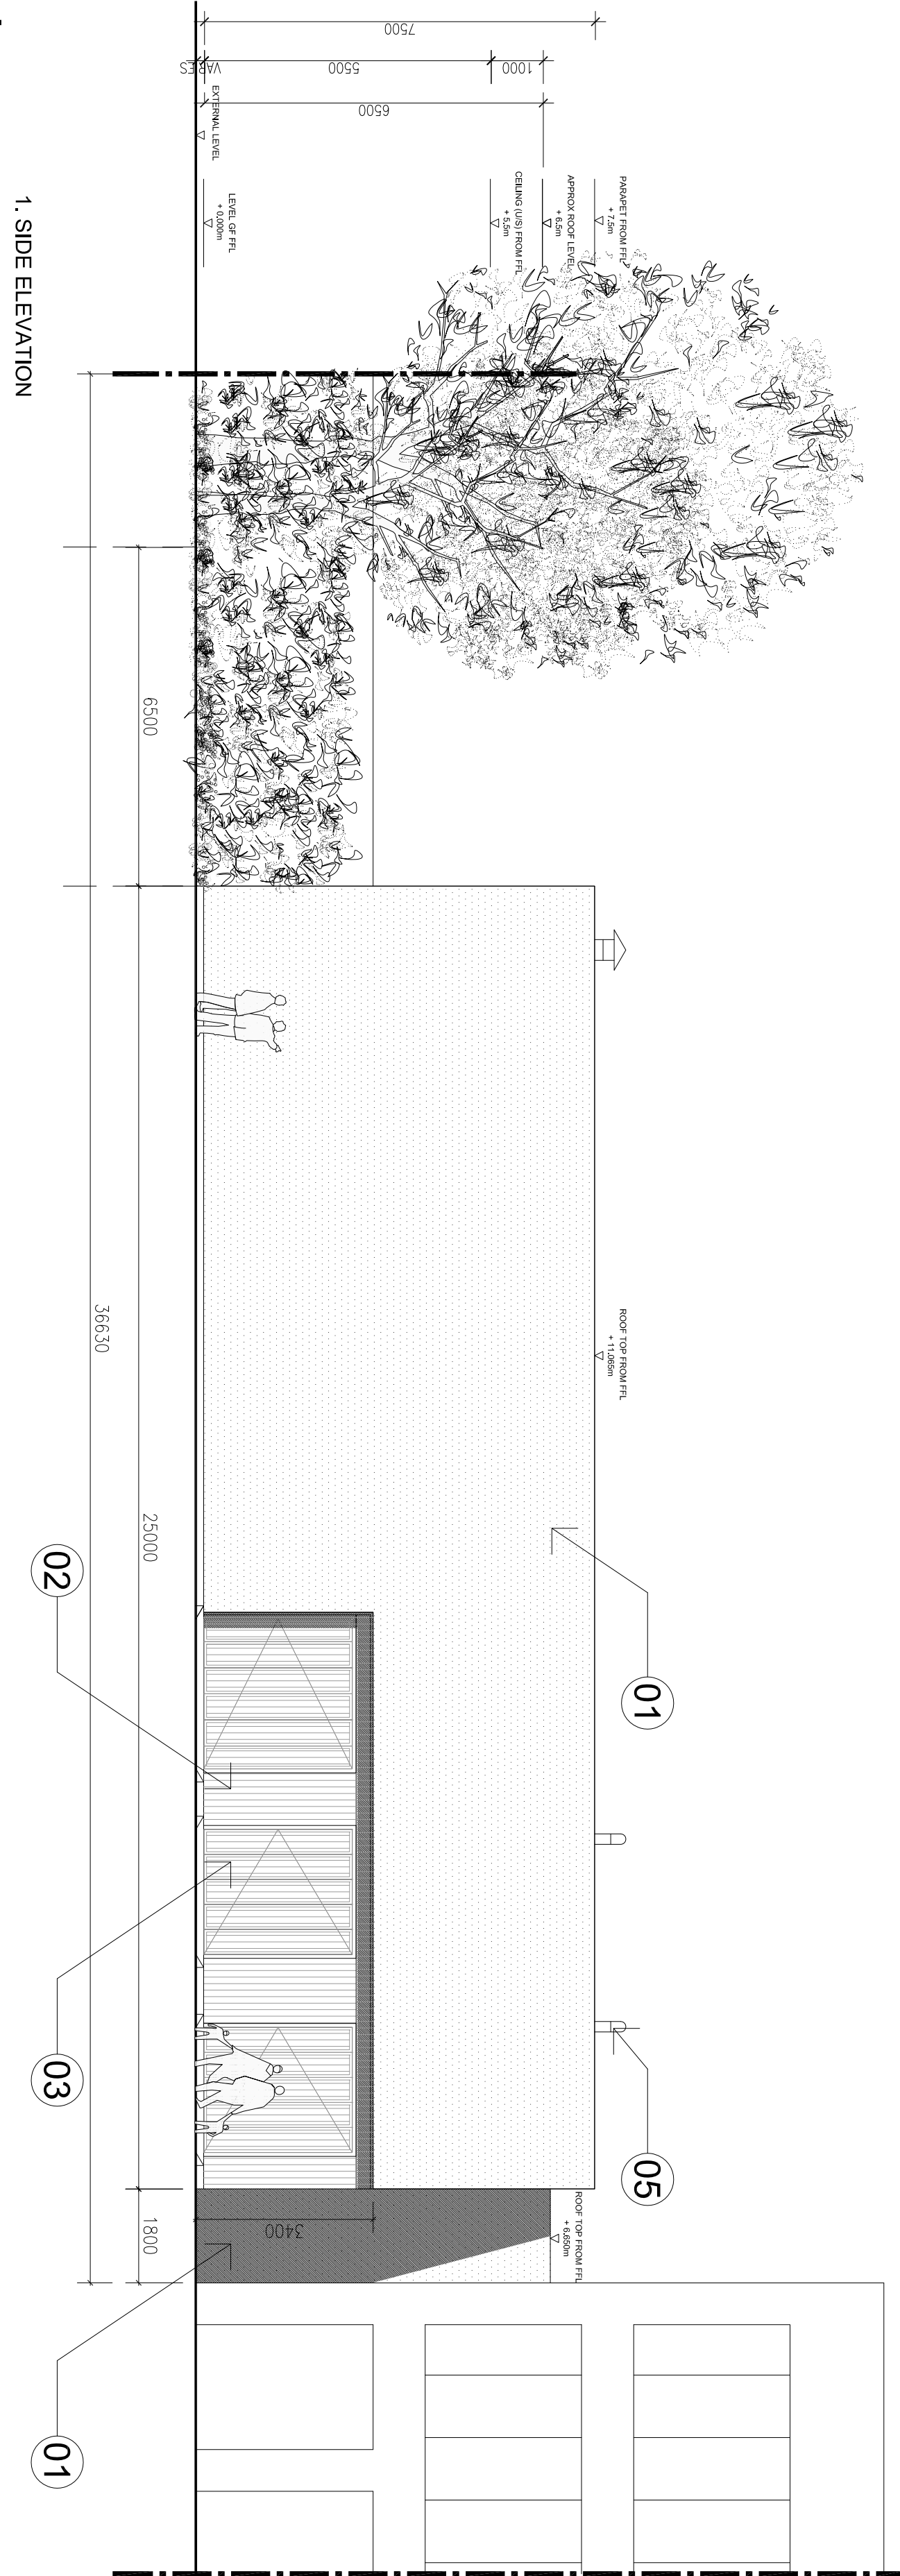

NW BICESTER EXEMPLAR DEVELOPMENT

ENERGY CENTRE

FARRELLS

ARCHITECTS • PLANNERS • ENGINEERS • 7 WATSON STREET, LONDON NW8 9LH
TEL: 020 7258 5433 • FAX: 020 7252 0509 • WWW.FARRELLS.CO.UK
© FARRELLS 2010