
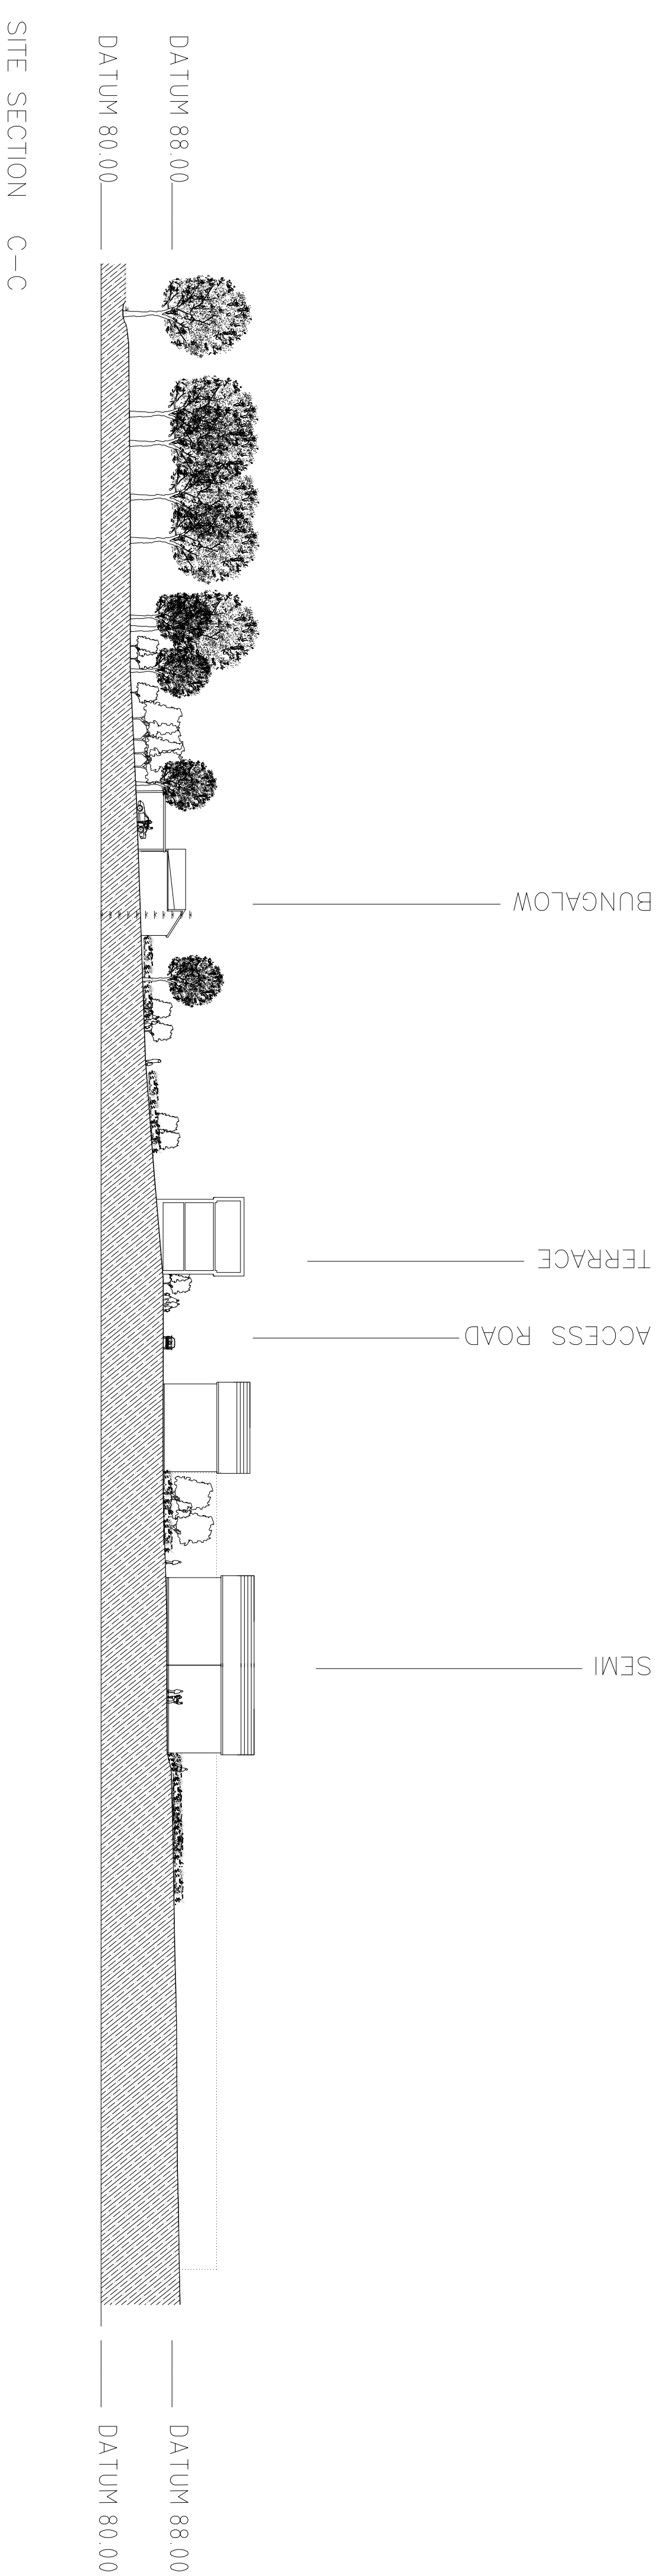
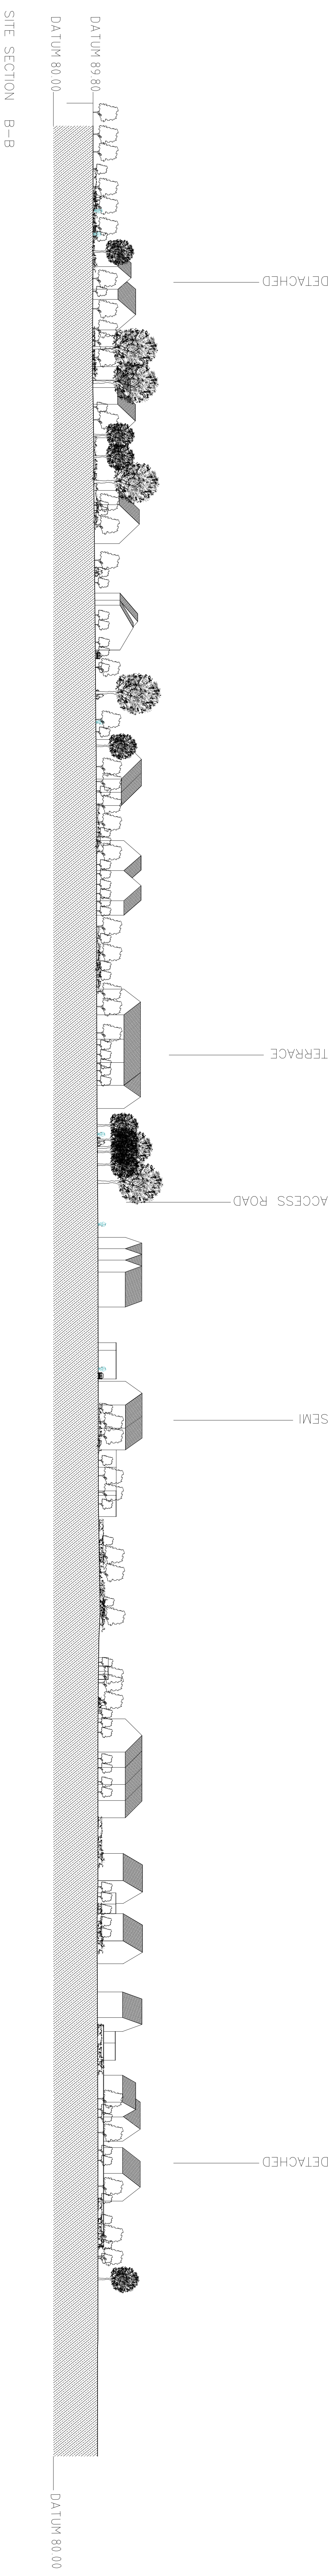
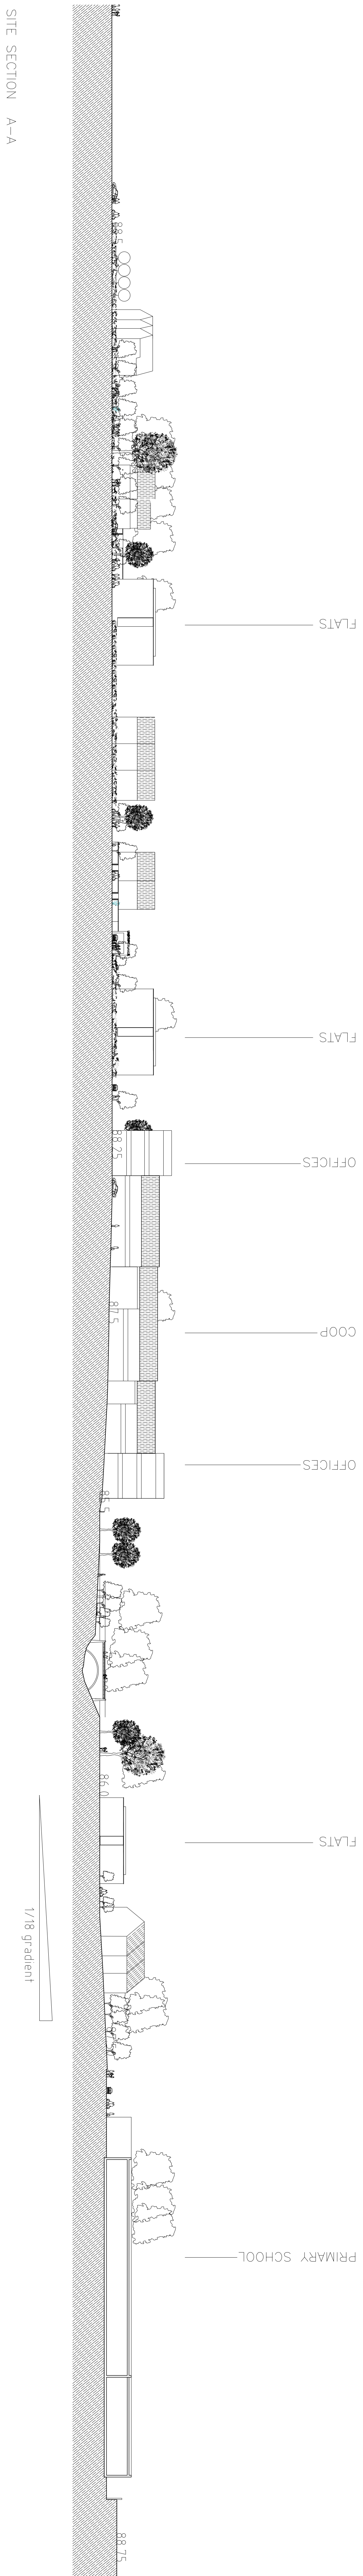


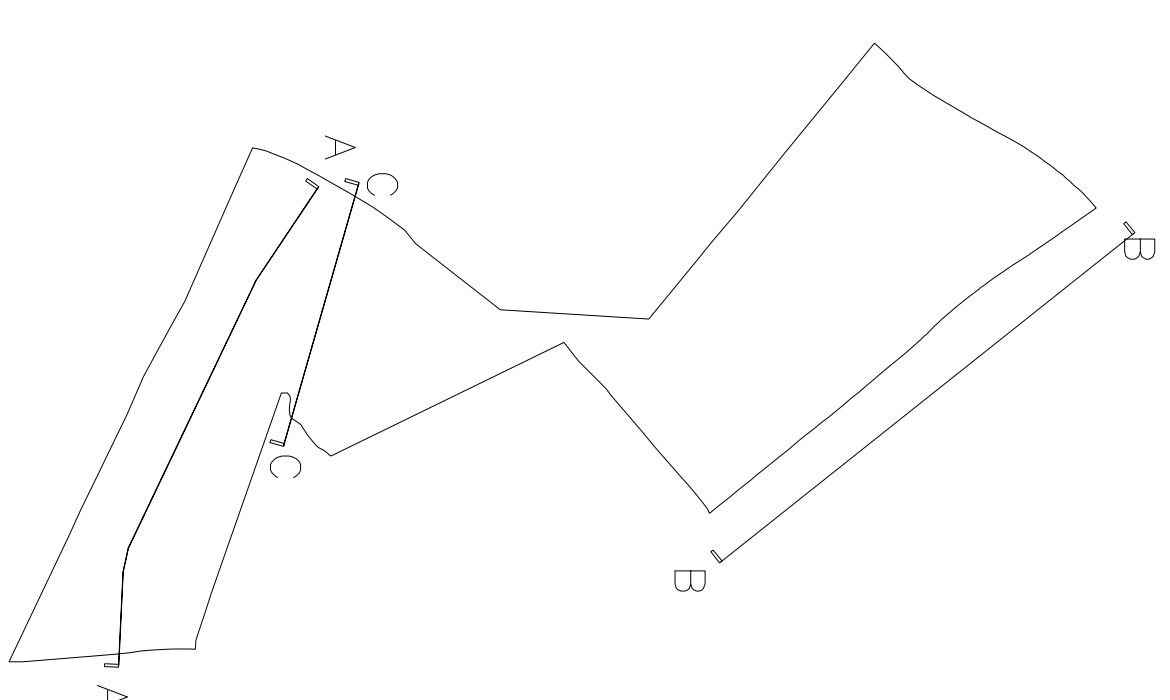

A2 Dominion / P3 Eco

BIMP2_PA_03_008 REV D

SCALE 1:500 @ A0

12TH MAY 2011

NW BICESTER EXEMPLAR DEVELOPMENT

Proposed site section A-A, B-B & C-C