



AL4908-2023

| Trees | | | | |
|--------|------------------------------|---------------------------------------|---------|---------|
| Number | Common Name | Species | Girth | Density |
| 3 No. | Apple 'Cox's Orange Pippin' | Malus domestica 'Cox's Orange Pippin' | 18-20cm | Counted |
| 9 No. | Common Maple | Acer campestre | 18-20cm | Counted |
| 3 No. | Gage 'Old Greengage' | Prunus domestica 'Old Greengage' | 16-18cm | Counted |
| 4 No. | Common Alder | Alnus glutinosa | 18-20cm | Counted |
| 3 No. | Rowan | Sorbus aucuparia | 18-20cm | Counted |
| 4 No. | Flowering Pear 'Chanticleer' | Pyrus calleryana 'Chanticleer' | 20-25cm | Counted |

| Shrubs | | | |
|---------|----------|----------------------------------|------------------|
| Number | Pot Size | Species | Density |
| 106 No. | 3L | Hebe 'Red Edge' | 5/m ² |
| 72 No. | 5L | Lavandula angustifolia 'Hidcote' | 3/m ² |
| 121 No. | 3L | Hebe rakaiensis | 4/m ² |
| 131 No. | 3L | Lavandula x intermedia 'Grosso' | 4/m ² |
| 95 No. | 2L | Vinca minor | 7/m ² |

| Herbaceous | | | |
|------------|----------|-----------------------------|------------------|
| Number | Pot Size | Species | Density |
| 48 No. | 3L | Bergenia 'Bressingham Ruby' | 7/m ² |
| 3 No. | 5-7.5L | Kniphofia 'Royal Standard' | Counted |

| Grasses | | |
|---------|------------------|------------------|
| Number | Species | Density |
| 144 No. | Stipa tenuissima | 5/m ² |

| Native Hedgerow Mix | | |
|---------------------|----------------|--|
| Cornus sanguinea | Dogwood | |
| Corylus avellana | Hazel | |
| Crataegus monogyna | Hawthorn | |
| Ilex aquifolium | Holly | |
| Ligustrum vulgare | Wild Privet | |
| Prunus spinosa | Blackthorn | |
| Rosa arvensis | Field rose | |
| Rosa canina | Dog-rose | |
| Sambucus nigra | Elder | |
| Viburnum lantana | Wayfaring tree | |
| Viburnum opulus | Guelder rose | |

Plants are to be grown and supplied in accordance with National Plant Specification, and planted and maintained to BS4428: 1989

The supply, handling and planting and maintenance operations for the proposed trees are to be in accordance with BS8545:2012

REFER TO ENGINEERS DRAWINGS FOR LEVEL INFORMATION AND INFORMATION ON RETAINING STRUCTURES

FRUIT TREES TO REAR GARDENS:

Choice of:
 Discovery apple
 Victoria plum
 Conference pear


indicative location shown, where they cannot be placed 8.4m clear of foundations a fig tree will be planted.

notes

- The contractor is responsible for checking dimensions, tolerances and references. Any discrepancy to be verified with the Architect before proceeding with the works.
- Where an item is covered by drawings to different scales the larger scale drawing is to be worked to.
- Do not scale drawing. Figured dimensions to be worked to in all cases.

CDM Regulations 2015

ALL current drawings and specifications for the project must be read in conjunction with the Designer's Hazard and Environmental Assessment Record.

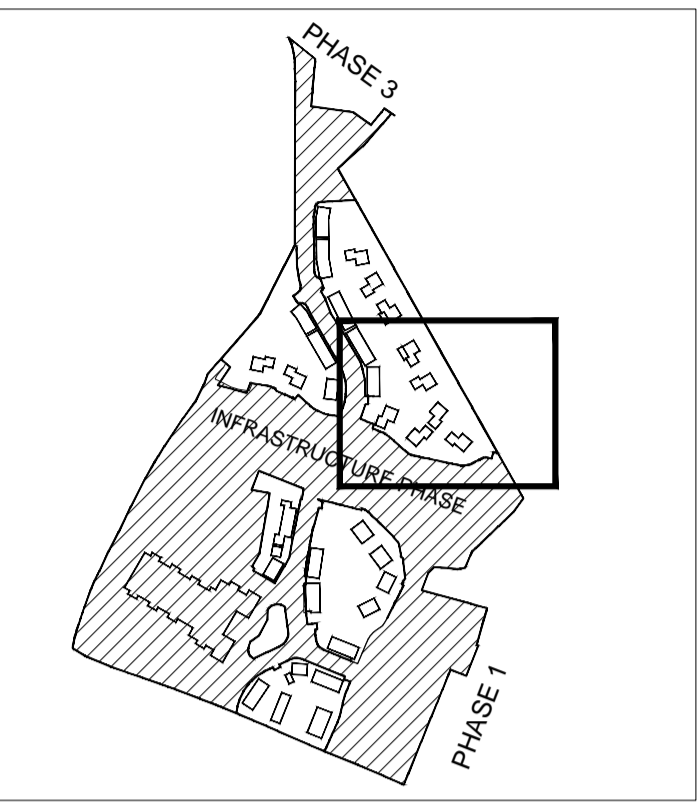

KEY PLAN NTS

| date | rev | revision/author/checker | purpose of issue |
|----------|-----|---|------------------|
| 20/09/16 | D | Revised to reflect planners comments | MQ/AGF |
| 24/06/16 | C | Issued for planning | MQ/AGF |
| 11/04/16 | B | Common names of trees added & updated to reflect GA changes | MQ/AGF |
| 03/07/15 | A | Drawing amended to reflect comments by Silver. | MQ/AGF |

| | |
|------------------|--|
| purpose of issue | PLANNING |
| project | Bicester Eco Town Exemplar Site, Phase 2 |
| drawing | PLANTING PLAN 3 OF 5 |

| | | | |
|------------|-------------|---------|-----------|
| drawing no | AL4908-2023 | rev | D |
| drawn | EM | checked | MQ |
| scale @ A1 | 1:200 | date | April '15 |

PRP Architects ©
 10 Lindsey Street
 Smithfield
 London
 EC1A 9EP
 T +44 (0)20 7653 1200
 F +44 (0)20 7653 1201
 ion.prp@prparchitects.co.uk

