



REFER TO ENGINEERS DRAWINGS FOR LEVEL INFORMATION AND INFORMATION ON RETAINING STRUCTURES


FRUIT TREES TO REAR GARDENS:
 Choice of:
 Discovery apple
 Victoria plum
 Conference pear
 indicative location shown, where they cannot be placed 8.4m clear of foundations a fig tree will be planted.

notes

- The contractor is responsible for checking dimensions, tolerances and references. Any discrepancy to be verified with the Architect before proceeding with the work.
- Where an item is covered by drawings to different scales the larger scale drawing is to be worked to.
- Do not scale drawing. Figured dimensions to be worked to in all cases.

CDM Regulations 2015

ALL current drawings and specifications for the project must be read in conjunction with the Designer's Hazard and Environmental Assessment Record.

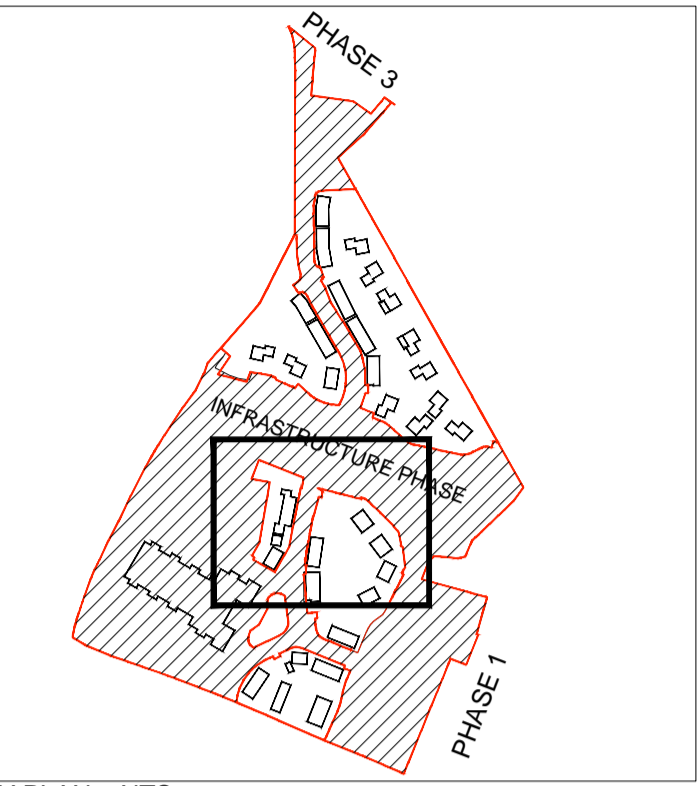

- KEY PLAN NTS**
- KEY**
- Boundary line
 - Area by others
- PAVING TYPES**
- P1 Permeable concrete block paving Marshalls Myriad Priora 100x200x80mm. Colour - Morning Light. Pattern herringbone
 - P2 Permeable concrete block paving Marshalls Myriad Priora 200x200x80mm. Colour - Midnight. Pattern Random coarse.
 - P3 Concrete flag paving Marshalls Renaissance 450x450x50mm - Colour Chalkstone (impermeable)
 - P4 Marshalls Pendle Riven buff slabs, in rear gardens 600x600mm (impermeable)
 - P5 Self binding gravel, amber gold colour
 - P6 Tarmac
- KERB TYPES**
 Kerbs to engineer's drawings
- K1 125mm wide kerb
 - K2 50mm edging
- PLANTING**
- Shrub planting, refer to planting plans for more information
 - Proposed tree planting, refer to planting plan for more information
- MISC.**
- Rotary dryer
 - Bike storage: Refer to drawing AL4908-2103

20/09/16	D	Revised to reflect planners comments	MQ/AGF
24/06/16	C	Issued for planning	MQ/AGF
11/04/16	B	GA amended to reflect SBD comments	MQ/AGF
03/07/15	A	Drawing amended to reflect comments by Silver	MQ/AGF

date	rev	revision/author/checker
------	-----	-------------------------

purpose of issue

PLANNING

project
Bicester Eco Town Exemplar Site, Phase 2

drawing
LANDSCAPE GA 2 OF 5

drawing no	AL4908-2002	rev	D
drawn	MQ	checked	AGF
scale	at A1 1:200	date	April '15

PRP Architects ©
 10 Lindsey Street
 Smithfield
 London
 EC1A 9RP
 T +44 (0)20 7653 1200
 F +44 (0)20 7653 1201
 lon.prp@prparchitects.co.uk

AREA BY OTHERS

Self closing gates & no dogs sign

AL4908-2003

AL4908-2001