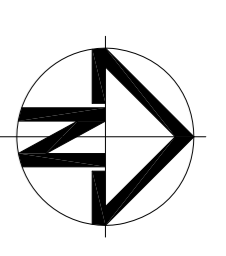
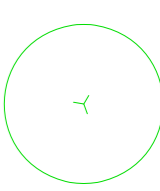
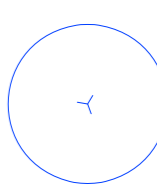
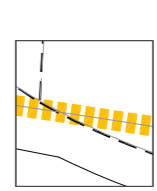
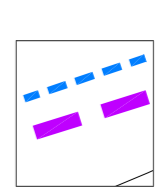
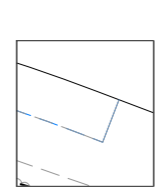
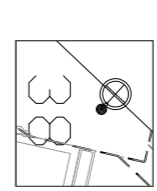

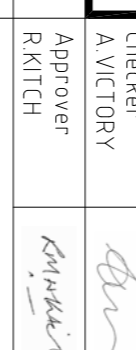



KEY



-  Carpinus Betulus fastigate
Frans Fontaine
Mature canopy 3m, height
15-20m, predicted trunk
diameter at 50 yrs 600mm
-  Tilia Cordata 'Greenspire'
alternated with Fagus
sylvatica Dawyck. Max
predicted canopy size 8m
-  Forward vision splay
-  Vision splay
-  Suds feature indicative
location
Refer to engineers drawings
for full details
-  Lighting column indicative
location. Lighting design by
others

For tree pit details see drawings UA001881-701-800 to 801. Drawing for Planning information only.

- 13 2 x tree now not shown as Primary Rd trees 04-06-15
 - 12 Reverted to highway's adjustment & revision to h&g-03-15
 - 11 Updated to CDC comments 12-08-14
 - 10 Trees in Commercial Centre IBC note added 14-04-2014
 - 09 Trees removed/relocated for larger tree pits 11-04-2014
 - 08 Lighting column 5&S37 locations updated 05-04-2013
 - 07 Lighting design updated/tree trees removed 22-03-2013
 - 06 Lighting design updated 30/07/2013
 - 05 Trees relocated/removed due to lighting constraints 07/11/2012
Key updated
 - 04 Trees relocated due to vision splay constraint 24/08/2012
 - 03 Trees located on vision splays highlighted 16/08/2012
 - 02 Trees outside primary road area switched on vision splays and Suds features switched on individual tree pit outlines added to phase 1 30/07/2012
 - 01 FIRST ISSUE MARCH 12
- | Issue | Description | Date |
|-------|-------------|----------|
| 01 | FIRST ISSUE | MARCH 12 |
- | Status | Description | Date |
|----------|--------------------------|------|
| PLANNING | Current Issue Signatures | |
- | Scales | Author | Current Issue Signatures |
|---------------|--------------|---|
| 1500 | B. CONNOLLEY |  |
| Original Size | Checker |  |
| Height Datum | Approver |  |
| Grid | 0.5 | © Copyright reserved |
- Client: **azdominion**
- Filename: UA001881-701-306-309 PRIMARY ROAD TREE POSITION.DWG

Hyder

HYDER CONSULTING (UK) Limited
5th Floor, The Pinery
All Saints Street
Bristol, England
BS1 2NL
Tel: +44 (0)870 000 3003
Fax: +44 (0)870 000 3903

azdominion

Project: **Bicester Southfields
Eco Development**

Title: **PRIMARY ROAD
TREE POSITION
SHEET 4 OF 4**

Drawing No	Project No	Issue
701-309 - UA001881 - 13		

MATCH LINE
FOR CONTINUATION
SEE DWG 701-308

