

**KEY**

Existing  
 Existing tree and hedge

Proposed  
 Proposed tree  
 See drawing UA001881-701-824

Tree pits  
 See drawings UA001881-701-800/801

Proposed planting  
 See drawing UA001881-701-824

Proposed amenity/wildflower grass  
 See drawings UA001881-905 to 919

Ramps: Charcon Stratford Silver Grey  
 200x100x80mm laid in 90 degree herringbone.  
 Adjust ramp length to accommodate full block widths (no blocks cut across their length).

Raised Tables: Charcon Stratford - Charcoal  
 201x134 x 80mm thickness. Laid in 45 degree herringbone.

Natratex  
**Number denotes colour:**  
 5:Natural Quartzite, 6:White 7:Buff

Tactile Paving


Charcon Granite setts  
 Grey 100 x 100, 150 x 150 and 200 x 200 all x 100 depth

Charcon EcoPave 100x200x80  
 Stretcher Bond

Proposed OCC Adoption Line

For Lighting information refer to:  
 7263-UA001881-UP21D-538-Street Lighting  
 7262-UA001881-UP21D-538-Street Lighting  
 7263-UA001881-UP21D-538-Street Lighting  
 7264-UA001881-UP21D-538-Street Lighting

Drawing intended to illustrate general arrangement of materials.  
 For detailed highway design and kerb layout/detail see 538 drawings including:  
 7284  
 7277  
 7271  
 7247  
 7248  
 7249  
 7250

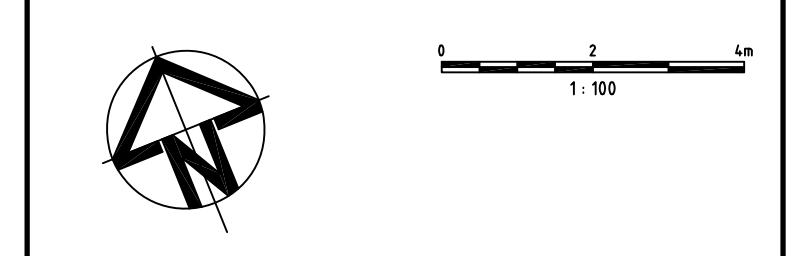

10	turning head area added, plot 359 & adoption line revised	12-06-15
09	Ramp added, annotation/graphic revised, natratex colour 7	09-06-15
08	Drawing updated	04-06-15
07	Planter to green wall added	19-12-12
06	Lighting added and associated changes to layout.	17-12-12
05	Highway surface material change, tree removed, lighting added	09-11-12
04	Updated to revised building layout. Adjusted to accommodate service corridor and comments received.	08-10-12
03	Match line adjustments, additional annotations and updates OCC Proposed Adoption Line added.	03-08-12
02	DRAFT - extensive changes in line with PRP layout adjustments including: Building positions, doorway and window locations, car parking configurations and plot boundaries	27-07-12
01	DRAFT	31-04-12
Issue	Description	Date

Status		
<b>PLANNING</b>		
Scales		
1:100 @ A1	Current Issue Signatures	
Original Size	Author	
Height Datum	Checker	
Grid	Approver	
© Copyright reserved		

Filename: UA001881-701-219-LAYOUT 15-LINK ROAD & JUNCTION.DWG



**HYDER CONSULTING (UK) Limited**  
 5th Floor, The Pithay  
 All Saints Street  
 Bristol, England  
 BS1 2NL  
 Tel: +44 (0)870 000 3003  
 Fax: +44 (0)870 000 3903

Project  
**Bicester Eco Development**

Title  
**Link Road & Junction**

Drawing No.	Project No.	Issue
701-219	UA001881	10