



Phoenix 2 Duo (P2-12W with Elite 6x4 chassis)
 Overall Length 10.200m
 Overall Width 2.530m
 Overall Body Height 3.751m
 Min Body Ground Clearance 0.354m
 Track Width 2.500m
 Lock to Lock Time 4.00s
 Kerb to Kerb Turning Radius 7.800m

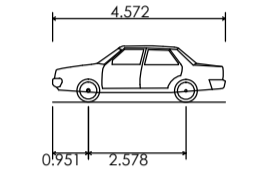

Skoda Octavia
 Overall Length 4.572m
 Overall Width 1.766m
 Overall Body Height 1.488m
 Min Body Ground Clearance 0.259m
 Max Track Width 1.713m
 Lock to Lock Time 4.00s
 Kerb to Kerb Turning Radius 5.100m

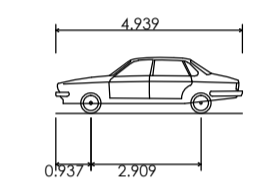


Jaguar S-Type
 Overall Length 4.939m
 Overall Width 1.878m
 Overall Body Height 1.474m
 Min Body Ground Clearance 0.259m
 Max Track Width 1.544m
 Lock to Lock Time 4.00s
 Kerb to Kerb Turning Radius 6.000m

WILLMOTT DIXON HOUSING	
REVIEWED	
PRELIMINARY	STATUS
FOR COMMENT	A
FOR CONSTRUCTION	B
SIGNED	C
DATE	

TITLE
Vehicle Tracking
 Bicester Southfields Eco Village
 Bicester
 Oxon

DRAWING NUMBER
12-1196-06 Rev P7

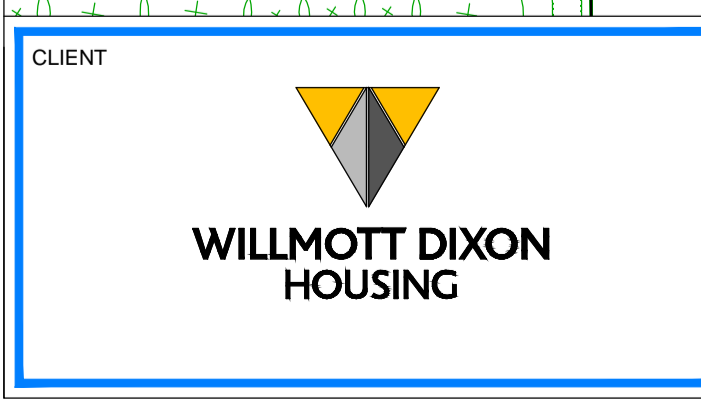


Rev	Drawn by	Chkd by	Comments	Date
P5	TST	DJ	Parking spaces numbered and spays to bay 368 added	28/05/13
P5	TST	DJ	Parking spaces numbered and spays to bay 368 added	28/05/13
P6	TST	DJ	Spays added to spaces 359-1 and 376-2	05/07/13
P7	TST	DJ	All spaces to Community S14 added	13/11/13

- NOTES
- All dimensions and levels are in metres unless otherwise noted
 - This drawing is to be read in conjunction with the relevant Architect's/Engineer's drawings, specifications and CDM documentation
 - This drawings has been produced electronically and may have been photo reduced or enlarged when copied. Work to figured dimensions only (DO NOT SCALE). All dimensions to be checked on site. Any errors or omissions to be reported to the engineer immediately.
 - This drawing contains coloured lines / information that may not be clear if reproduced in black and white.

DATE
 10/01/2013

SCALE
 1:200 @ A1

STATUS
SUBJECT TO TECHNICAL APPROVAL

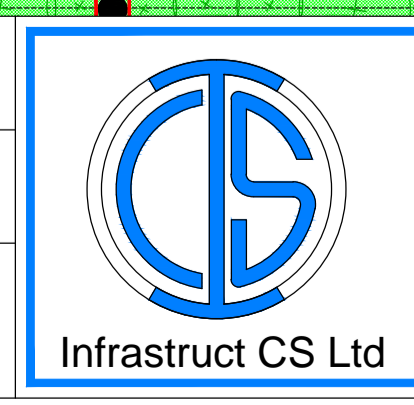

INFRASTRUCT CS LTD
 Consulting Civil and Structural Engineers

Station Point, Old Station Way, Eynsham, Oxford
 Tel: 01865 861672
 Email: info@infrastructcs.co.uk
 Web: www.infrastructcs.co.uk