
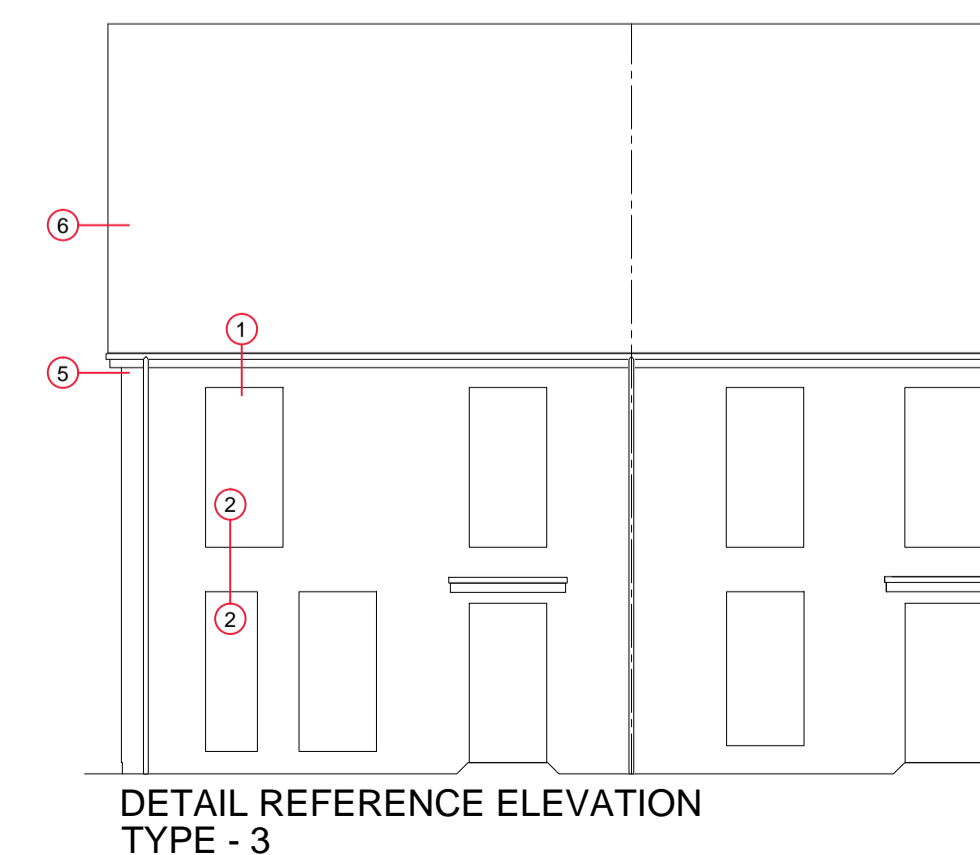
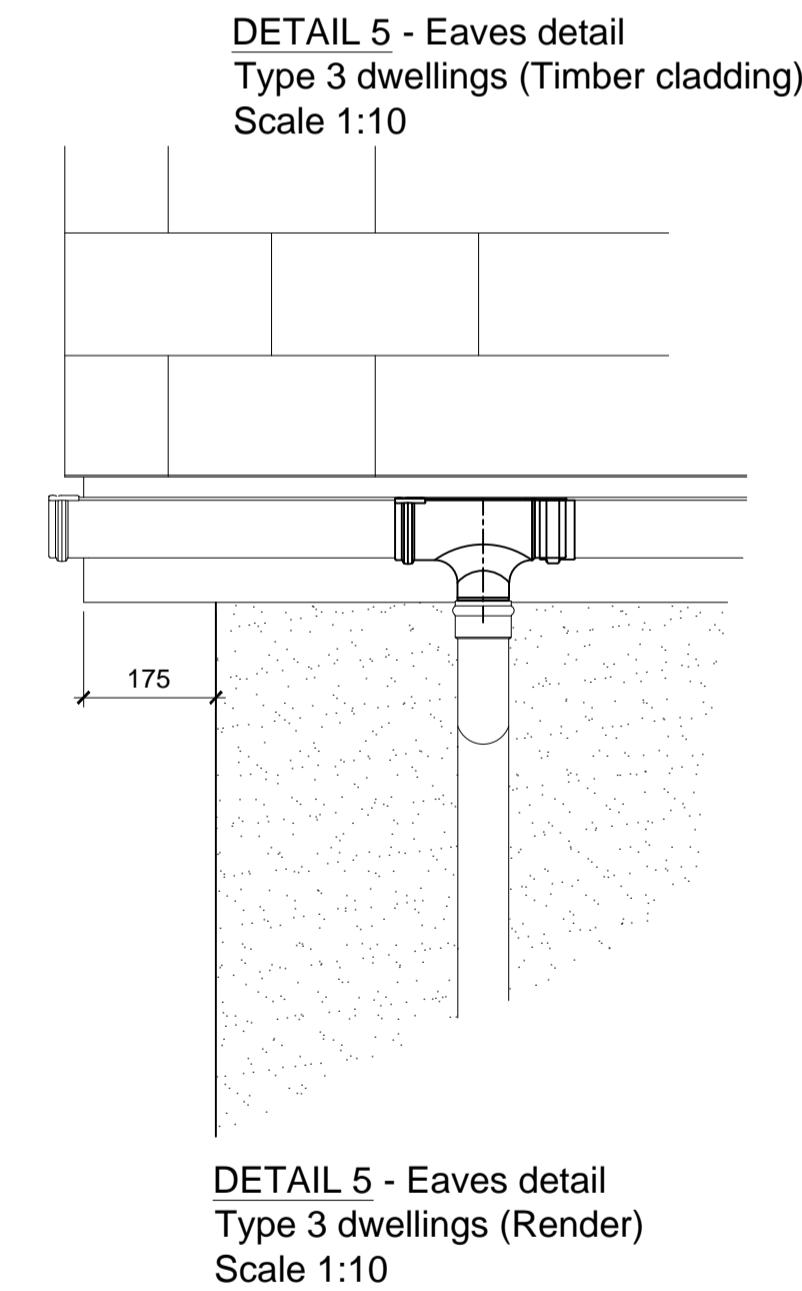
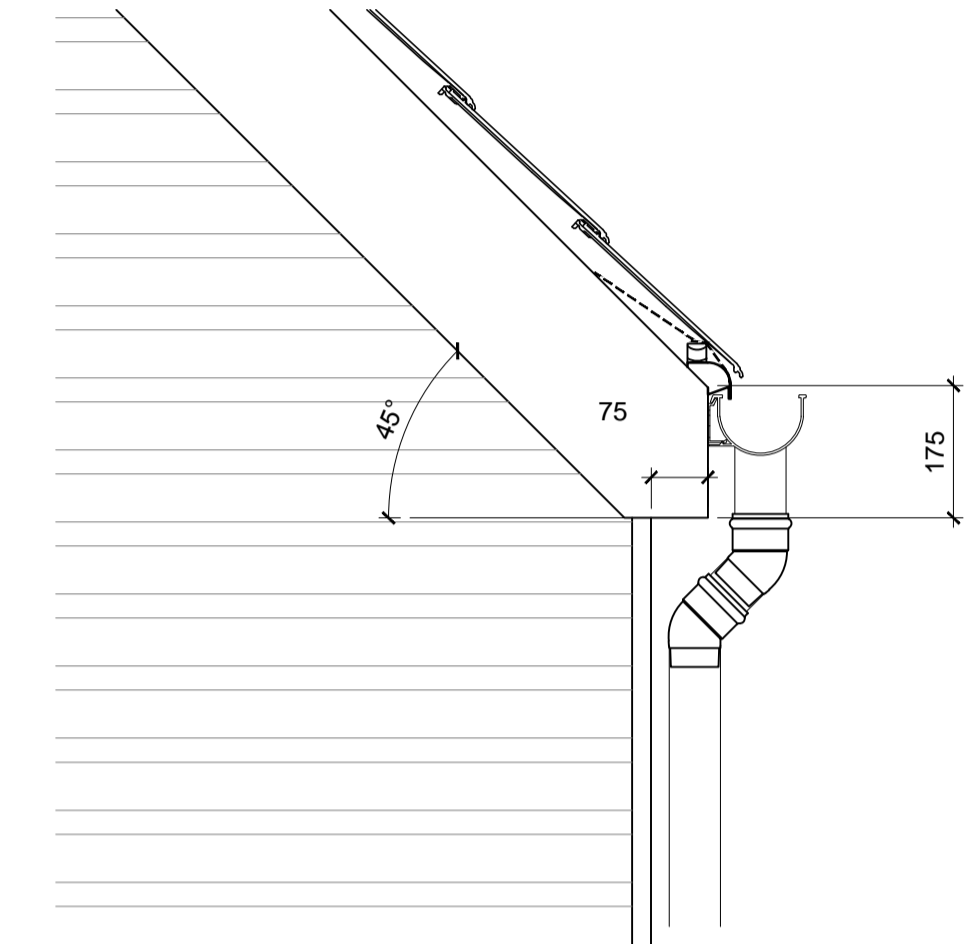
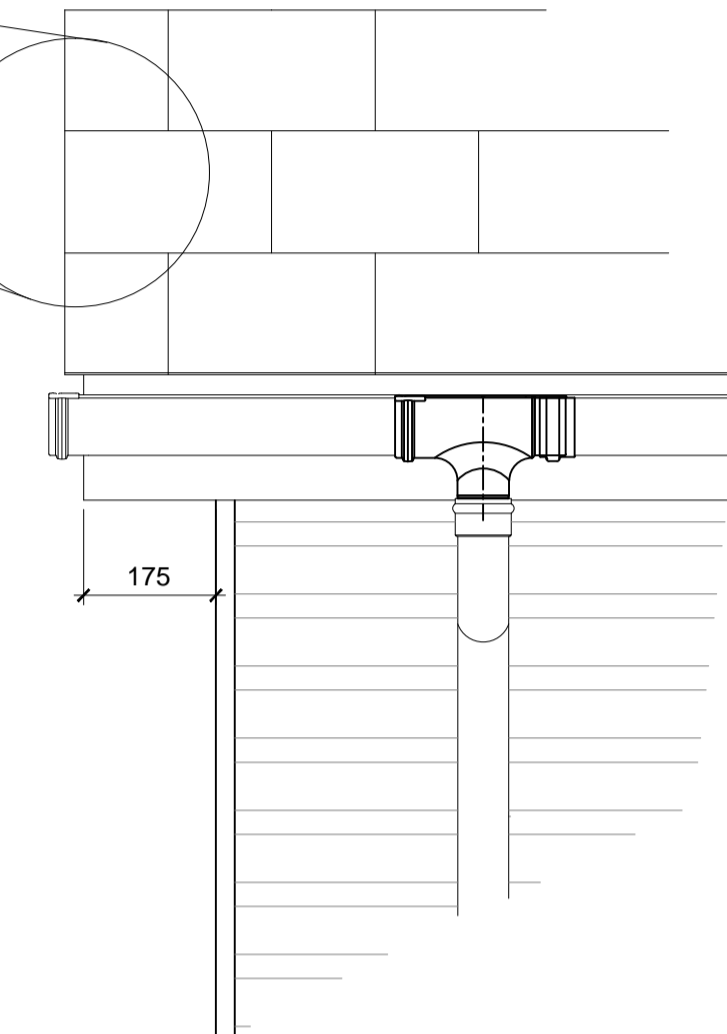
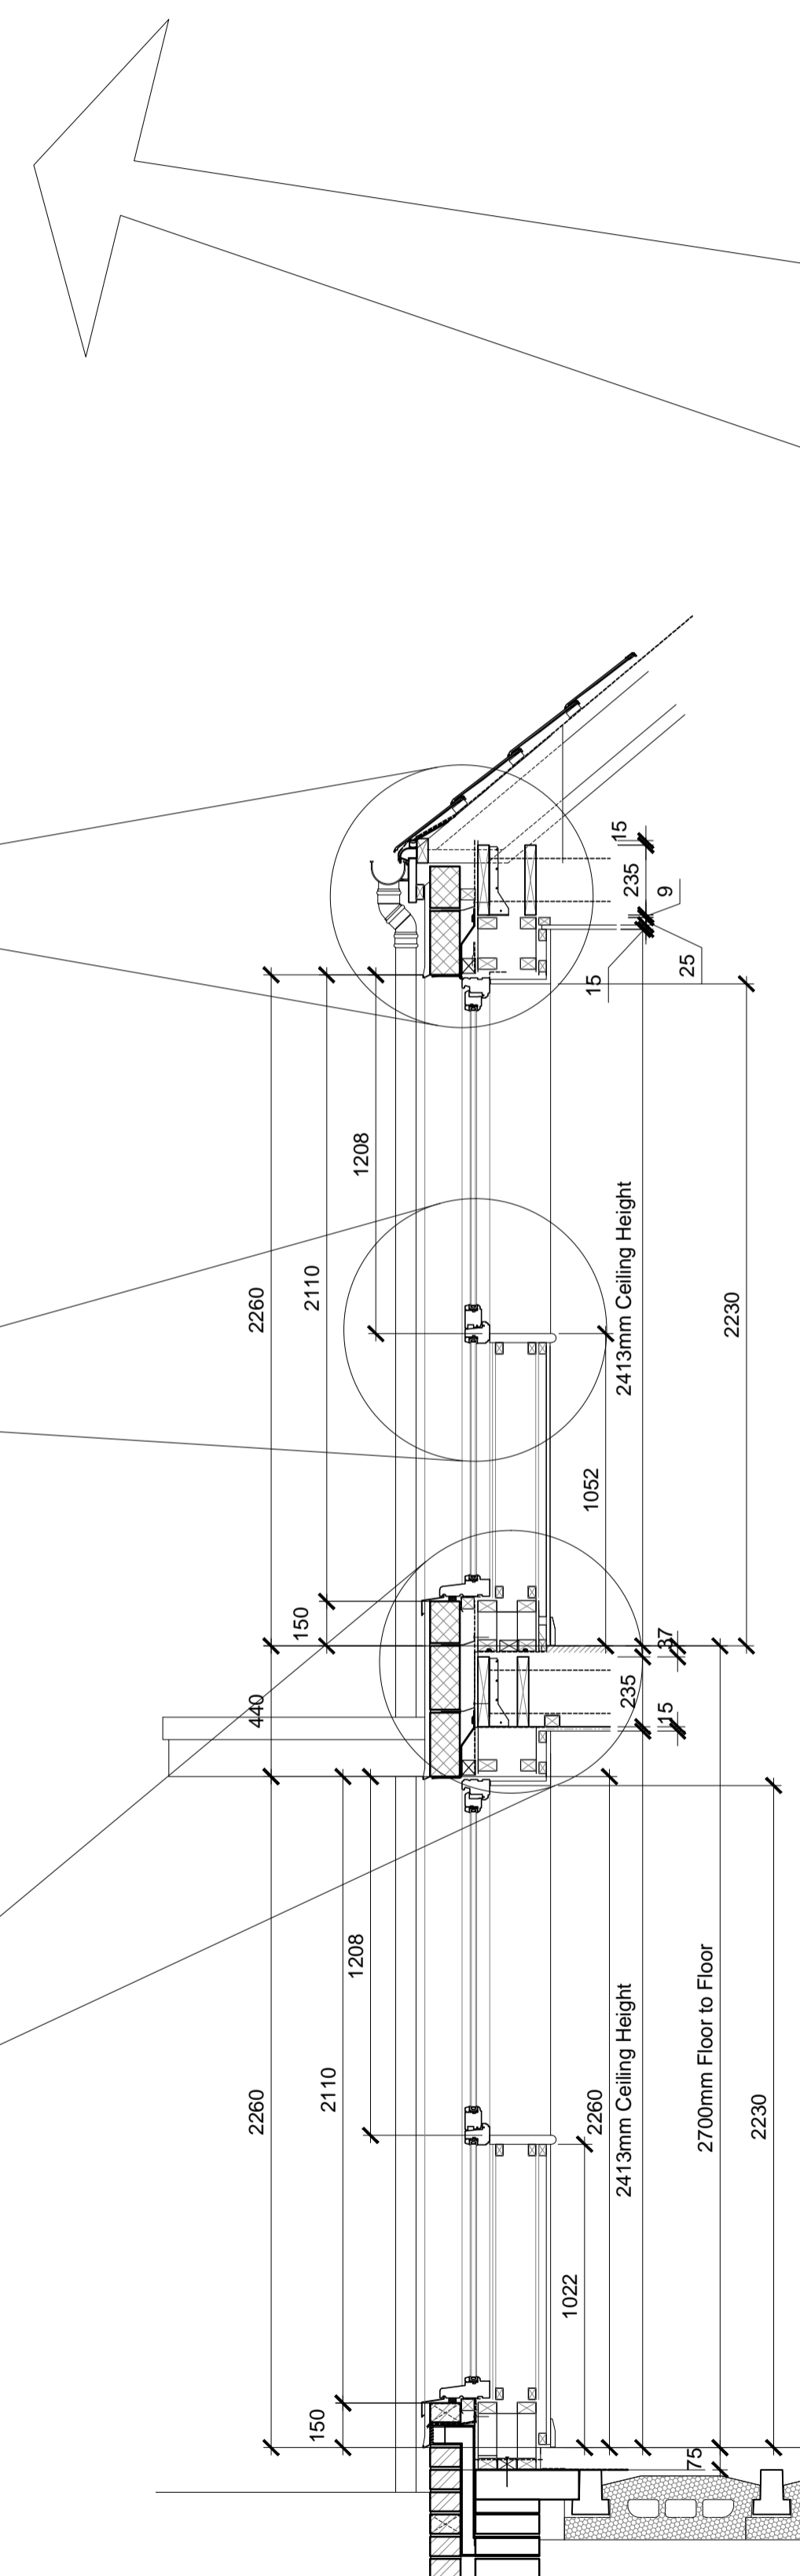
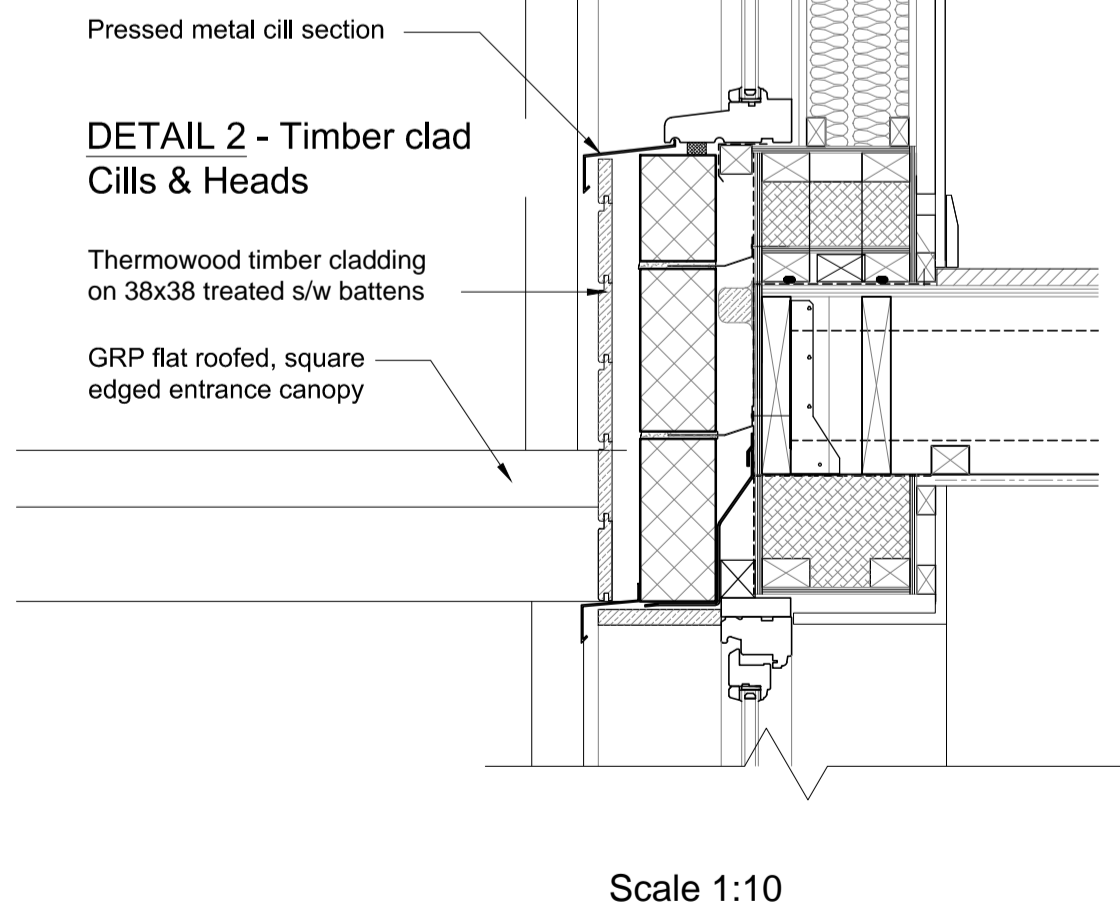
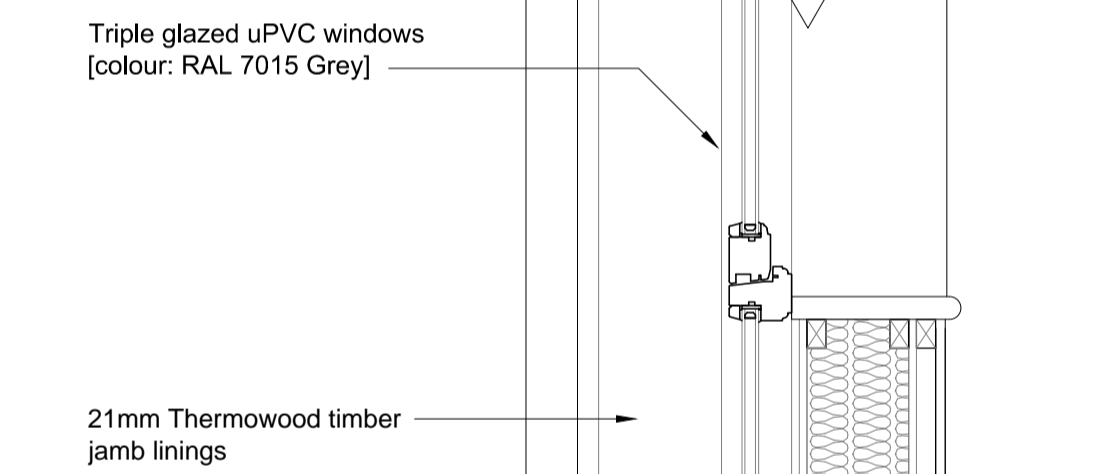
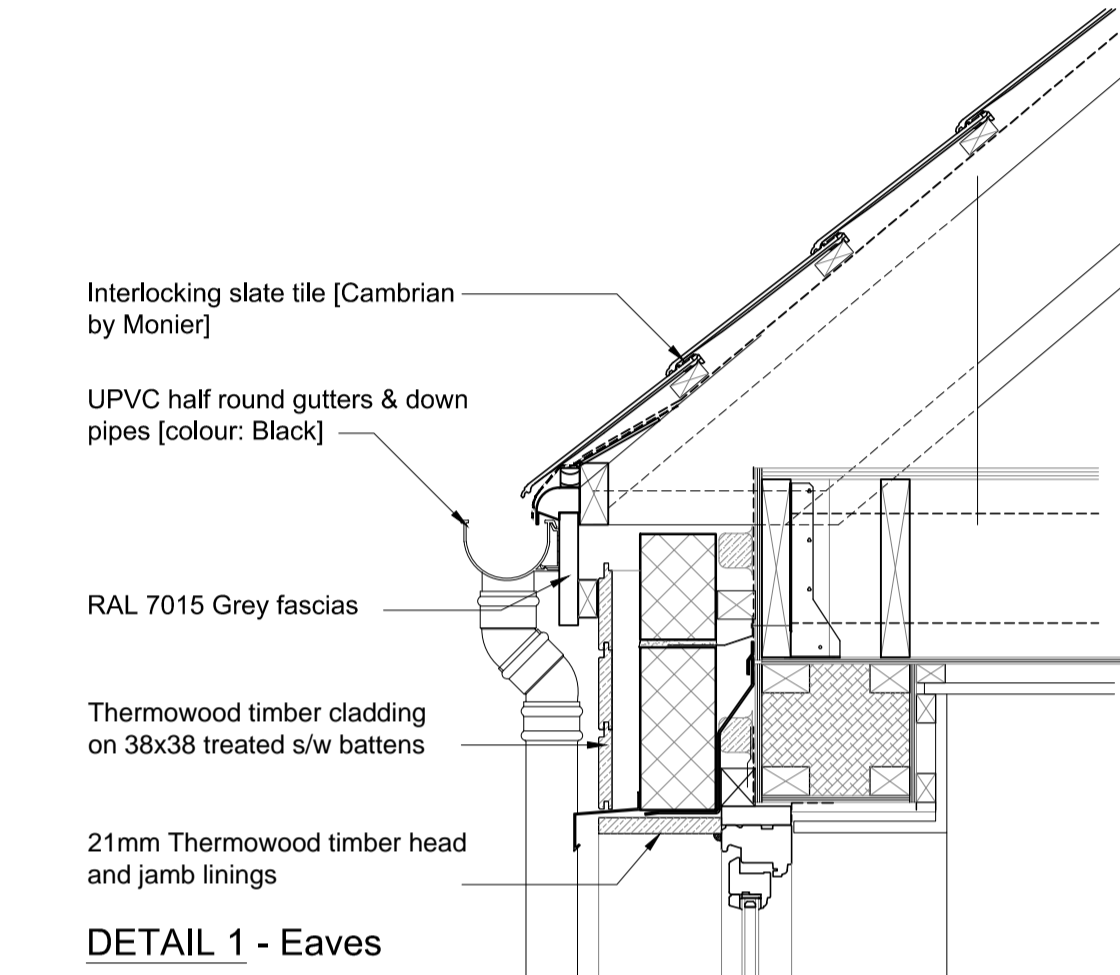
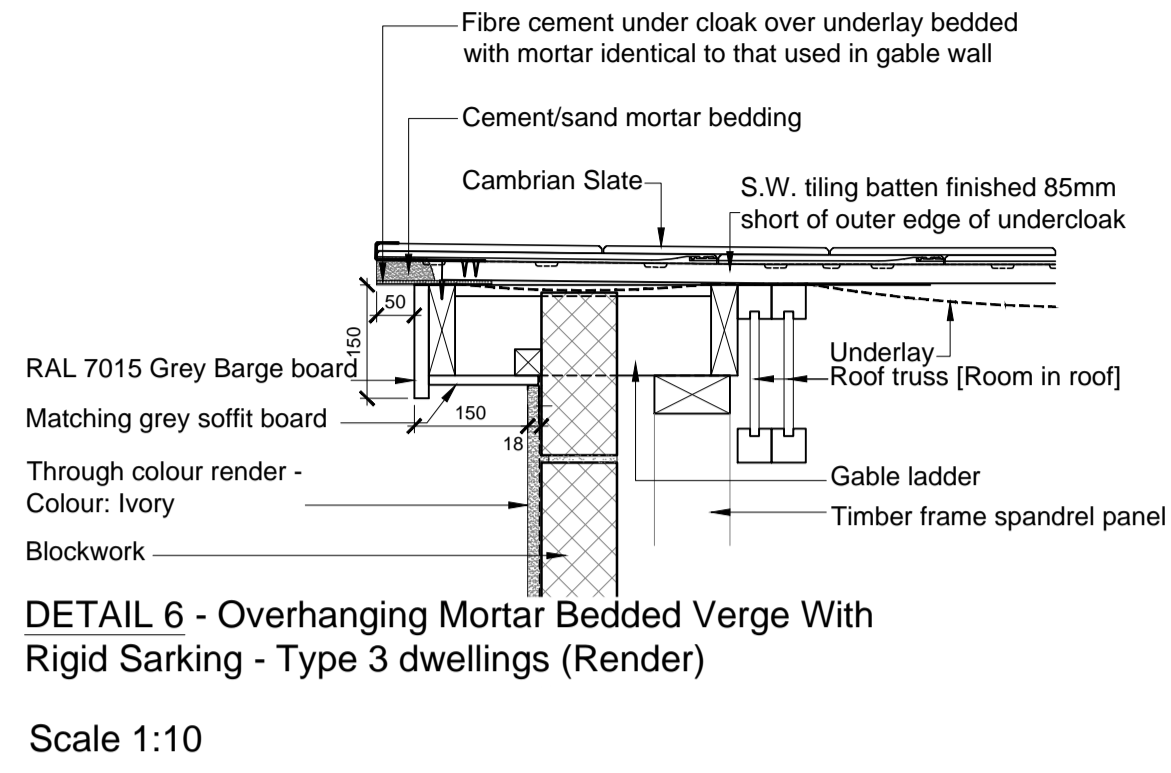


notes

- The contractor is responsible for checking dimensions, tolerances and references. Any discrepancy to be verified with the Architect before proceeding with the works.
- Where an item is covered by drawings to different scales the larger scale drawing is to be worked to.
- Do not scale drawing. Figured dimensions to be worked to in all cases.

CDM Regulations 2007

ALL current drawings and specifications for the project must be read in conjunction with the Designer's Hazard and Environmental Assessment Record.

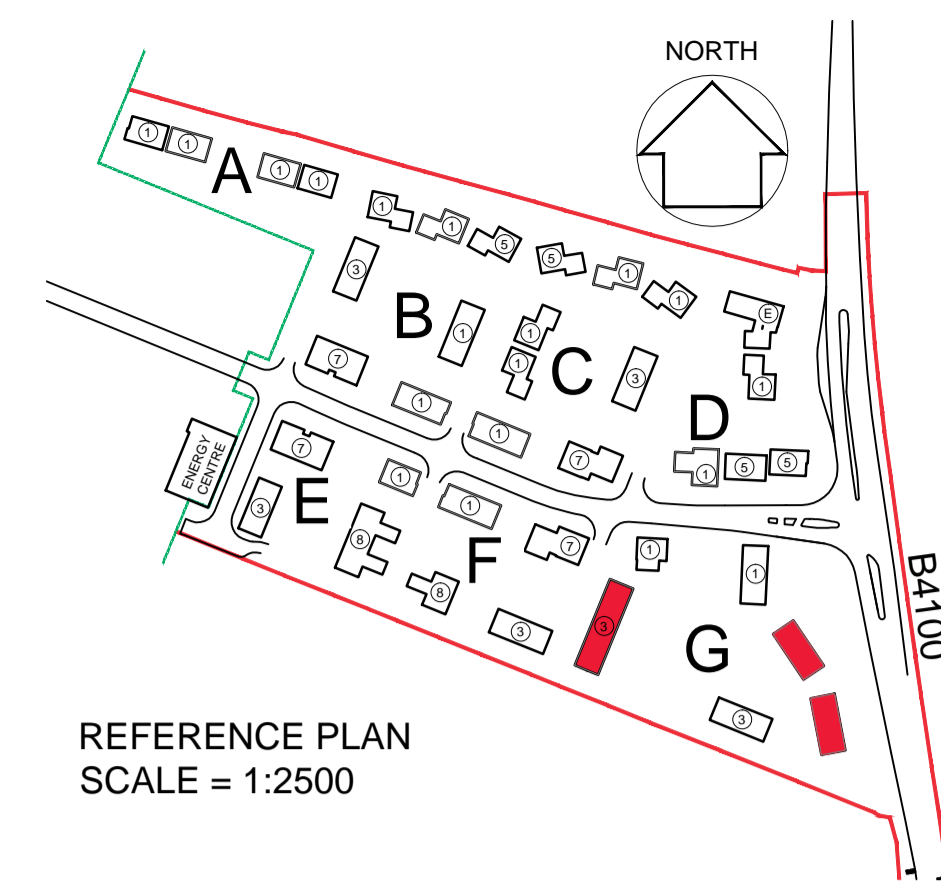

| date | rev | revision/author/checker |
|------|-----|-------------------------|
| | | |

purpose of issue
PLANNING

project
BICESTER ECO TOWN EXEMPLAR SITE

drawing
PROPOSED DETAILS TYPE 3 DWELLINGS Render / Timber

| | |
|--------------------------------------|----------------------|
| drawing no AA2699C/6.1/013 | rev - |
| drawn JW | checked MB |
| scale @ A1 1:20 & 1:10 | date JAN 2013 |

PRP Architects ©
10 Lindsey Street
Smithfield
London
EC1A 9HP
T +44 (0)20 7653 1200
F +44 (0)20 7653 1201
lon.prp@prparchitects.co.uk