

- 16.04.2012 A Elevations amended in response to planner comments rec. 4-Apr-2012; amendments to reduce floor to floor height in line with height rods: JW/
- 19.06.2012 B Elevations amended in line with detailed designs of 2&3 bed units: JW/
- 26.06.2012 C Garden room size increased: JW/


CDM Regulations 2007

All current drawings and specifications for the project must be read in conjunction with the Designer's Hazard and Environmental Assessment Record.


CDM 2007

notes


- The contractor is responsible for checking dimensions, tolerances and references. Any discrepancy to be verified with the Architect before proceeding with the works.
- Where an item is covered by drawings to different scales the larger scale drawing is to be worked to.
- Do not scale drawing. Figured dimensions to be worked to in all cases.

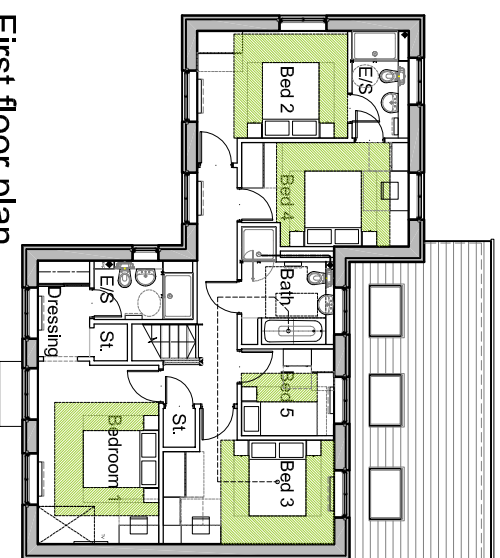


First floor plan
1:200 scale

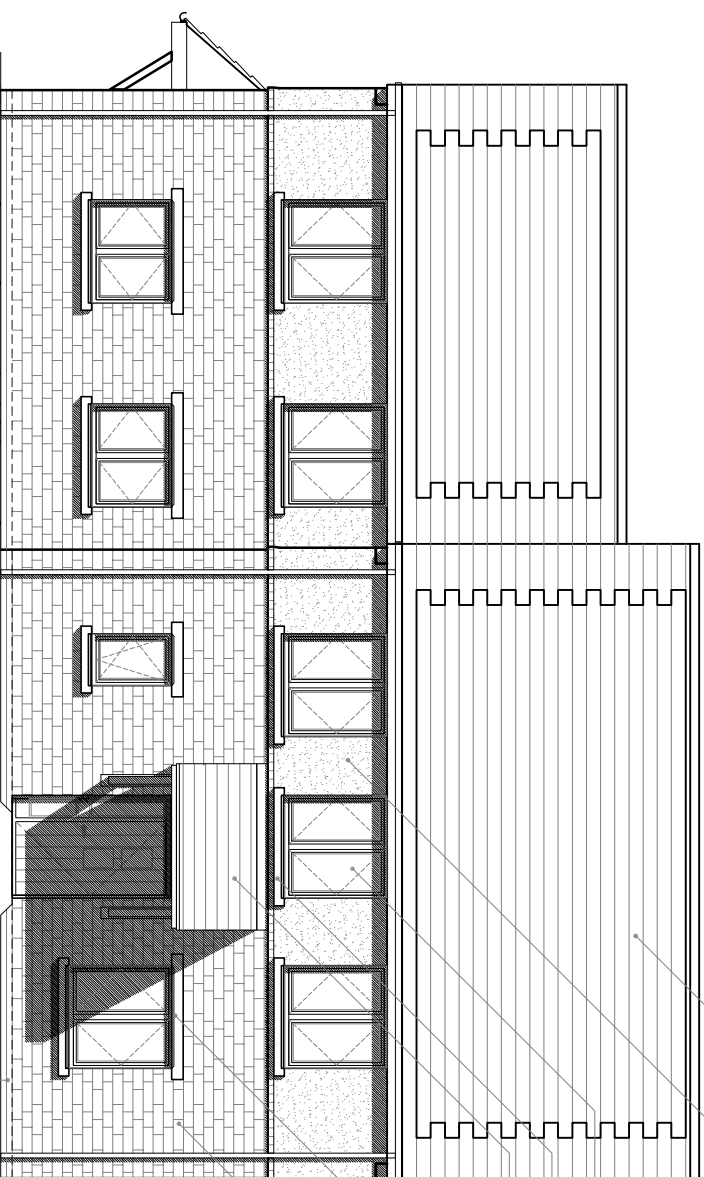


Front elevation - 1:100 scale

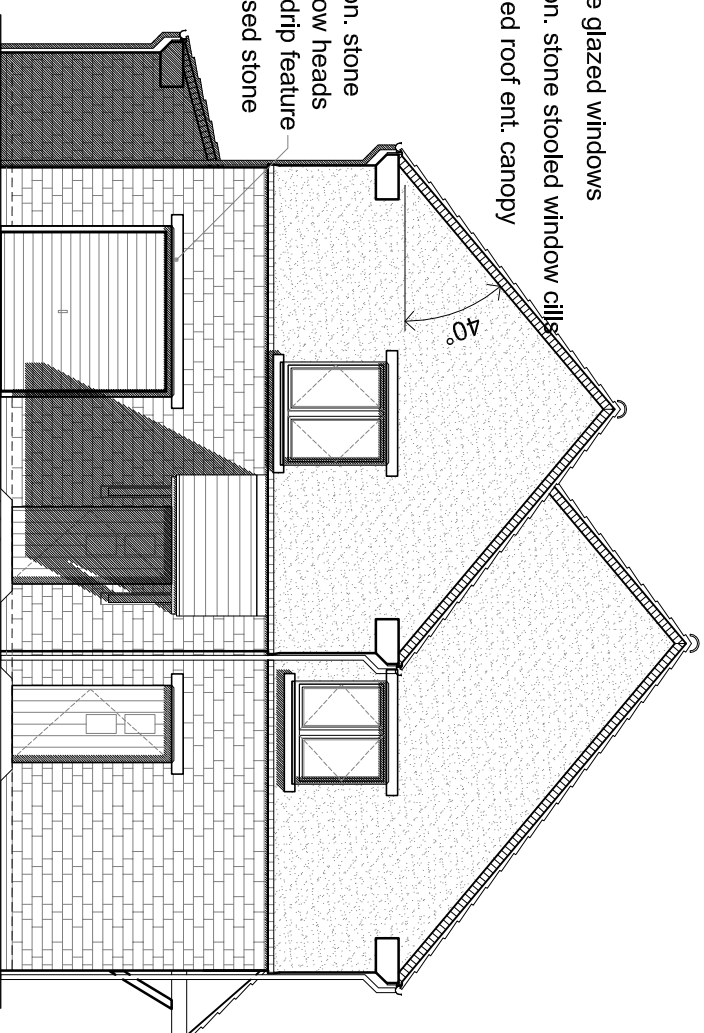


Side 1 elevation - 1:100 scale

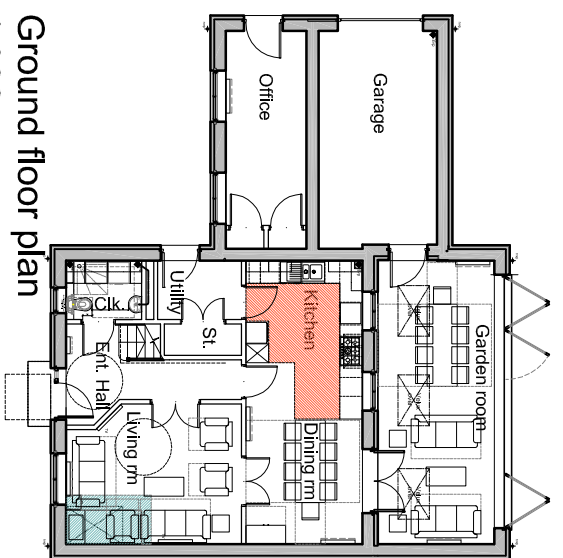

Ground floor plan
1:200 scale

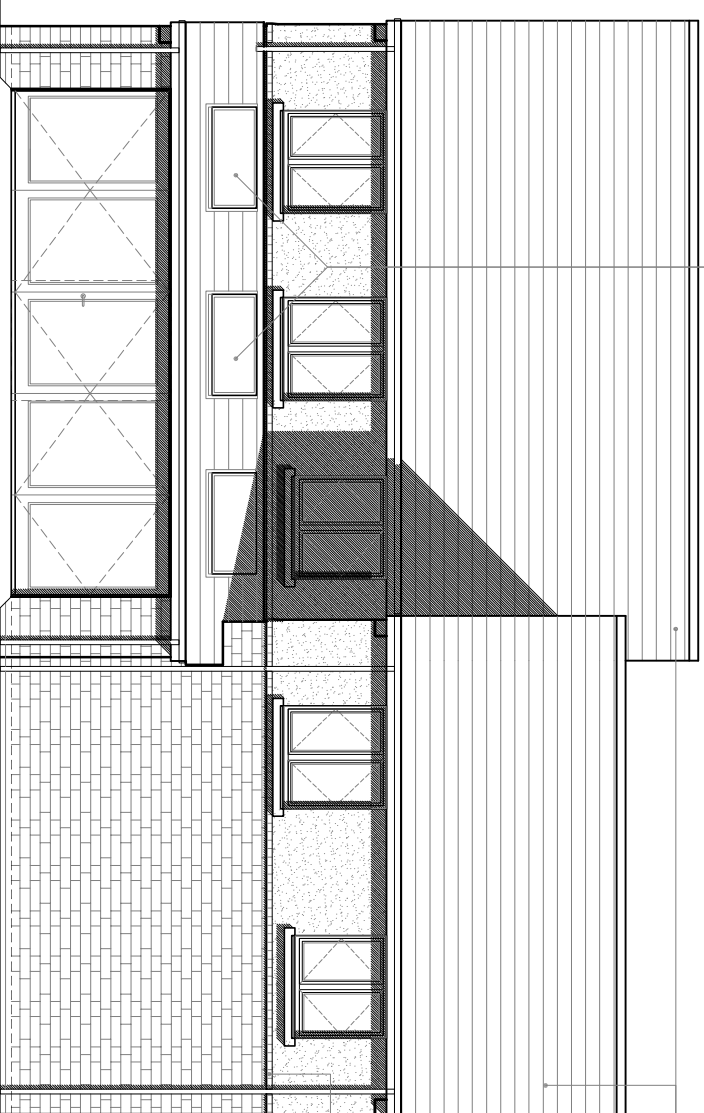

Rear elevation - 1:100 scale

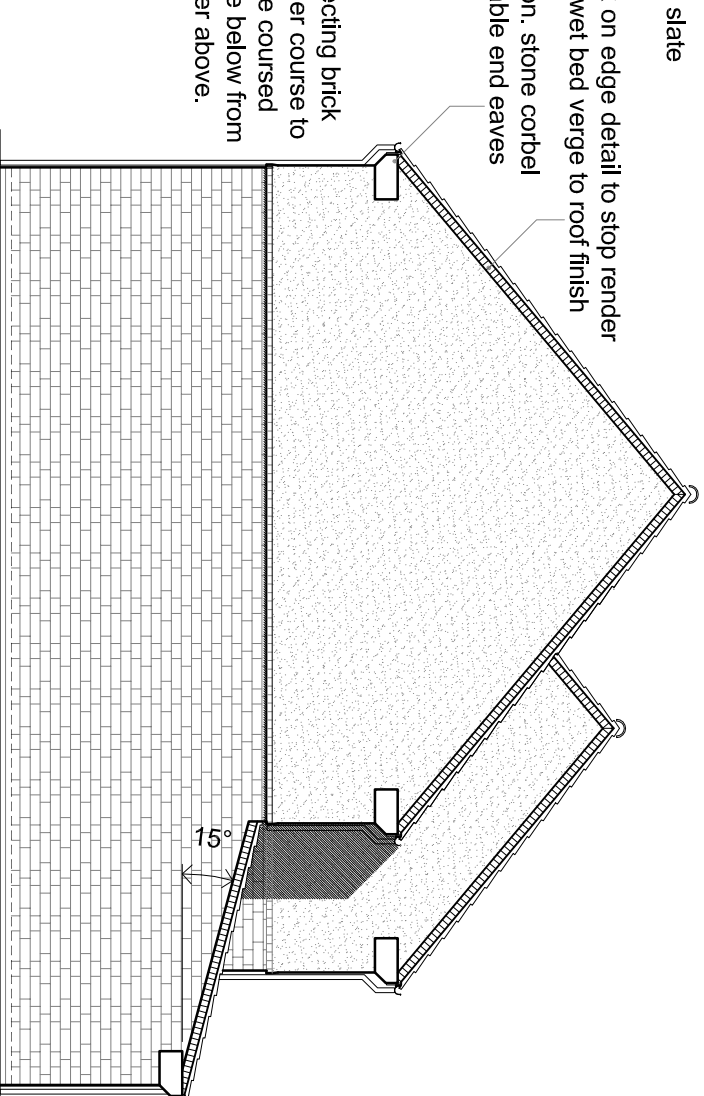

Side 2 elevation - 1:100 scale

date	rev	revision/author/checker
04.09.2012	D	Pitched roof canopy added over office door; internal layout amendments at client request: JW/
12.09.2012	E	Reconstituted stone lintels added over openings: JW/
25.09.2012	F	Render plinth course removed: JW/

Drawing Name: L:\AA2699C Bicester Eco Town\Dwg sheets\01 Feas\01\1-3AA2699C 1-3-033.dwg

drawn	checked	project	purpose of issue
JW	JW	BICESTER ECO TOWN EXEMPLAR SITE	PLANNING
scale @ A3 1:100	date 13.03.2012	drawing PLOT 319 (type 1) General arrangement floor plans & elevations	drawing no AA2699C/1.3/033
PRP Architects © 10 Lindsey Street Smithfield London EC1A 9HP	T +44 (0)20 7653 1200 F +44 (0)20 7653 1201	PRP Architects © 10 Lindsey Street Smithfield London EC1A 9HP	rev F

