




- The contractor is responsible for checking dimensions, tolerances and references. Any discrepancy to be verified with the Architect before proceeding with the works.
- Where an item is covered by drawings to different scales the larger scale drawing is to be worked to.
- Do not scale drawing. Figured dimensions to be worked to in all cases.

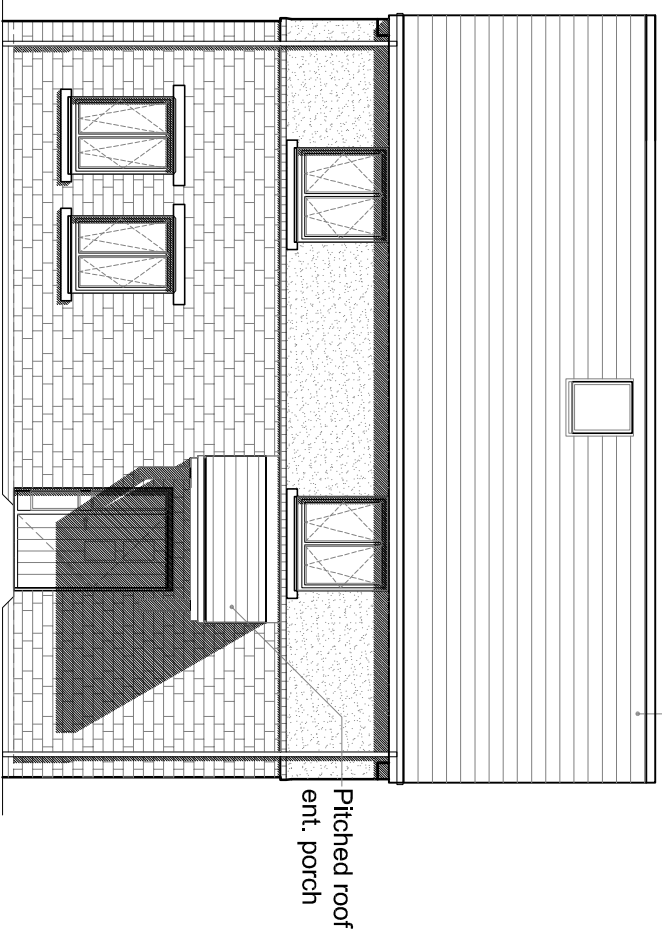


Pitched roof ent. porch

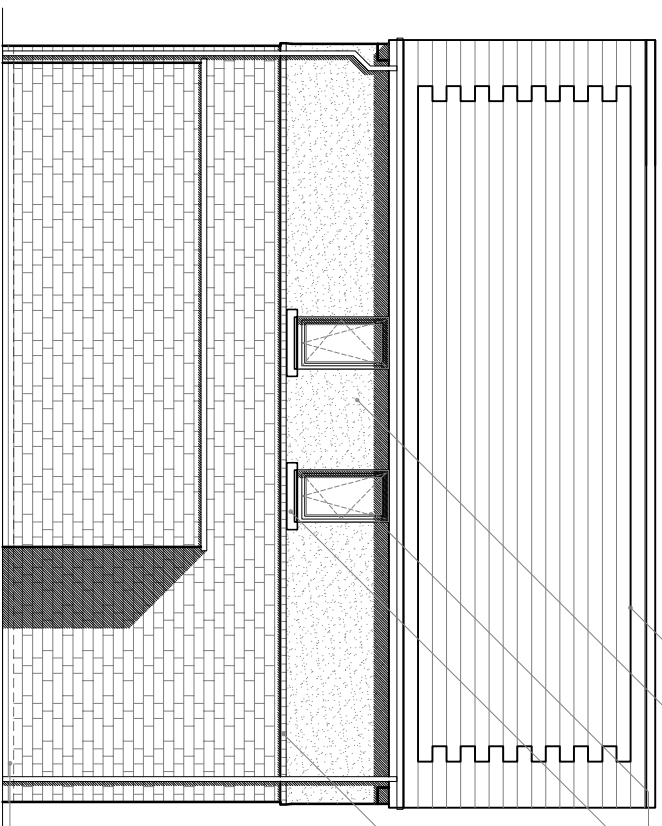


Rear elevation

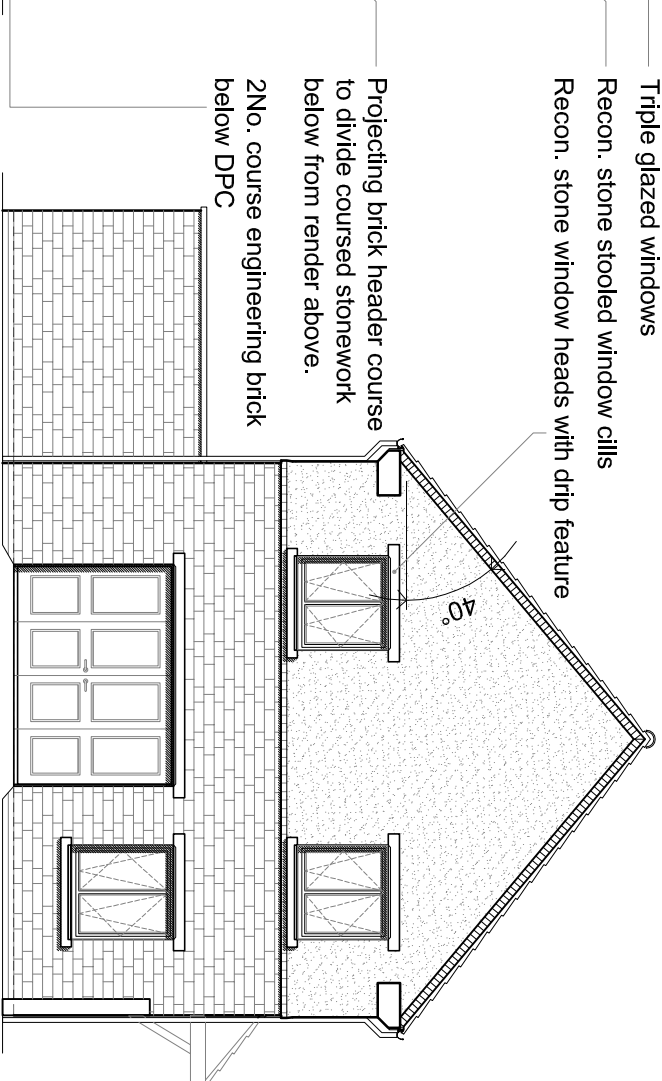


Side 1 elevation

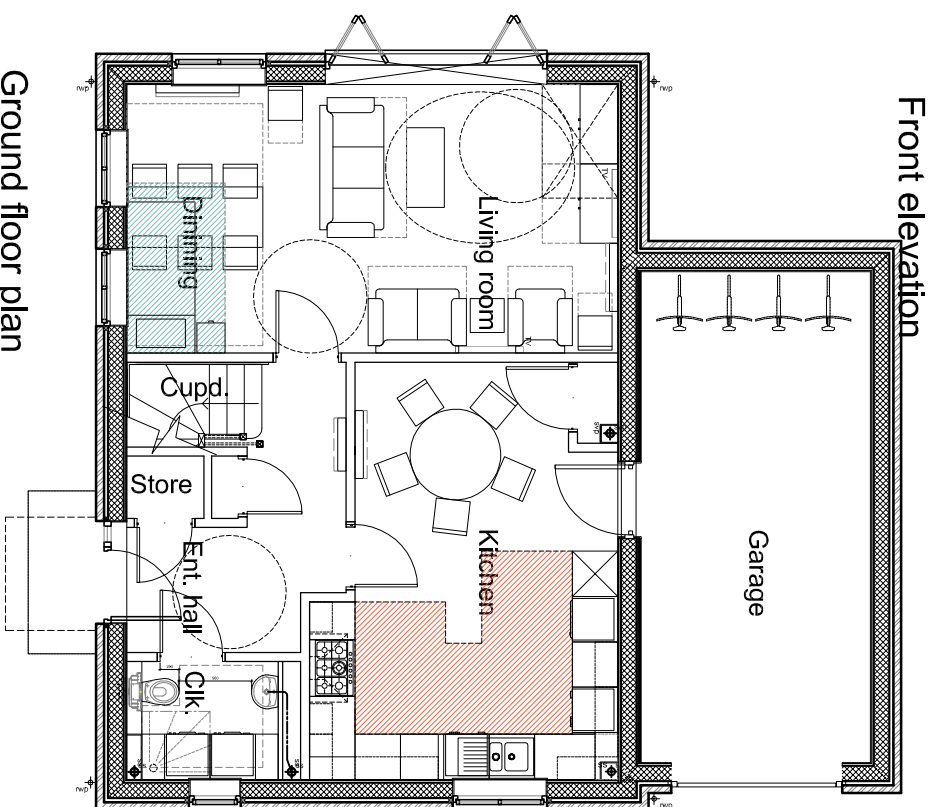

Ground floor plan

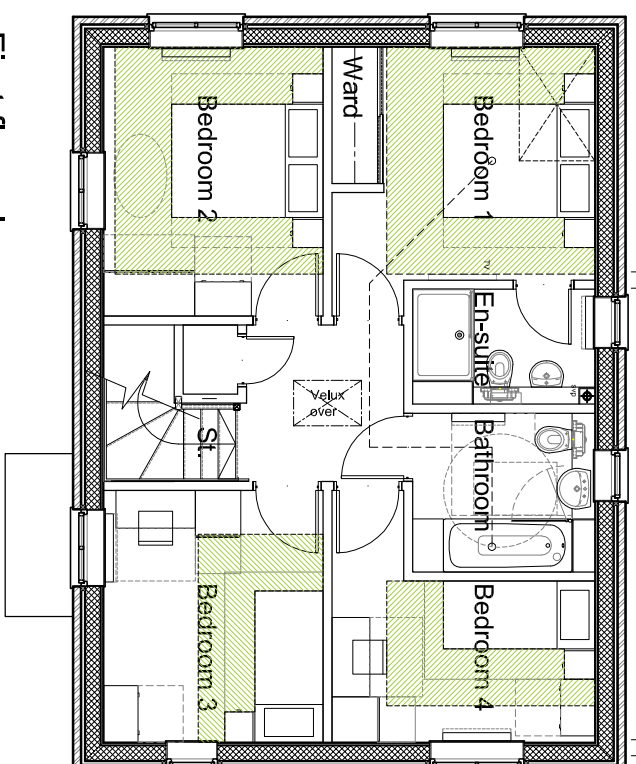

First floor plan

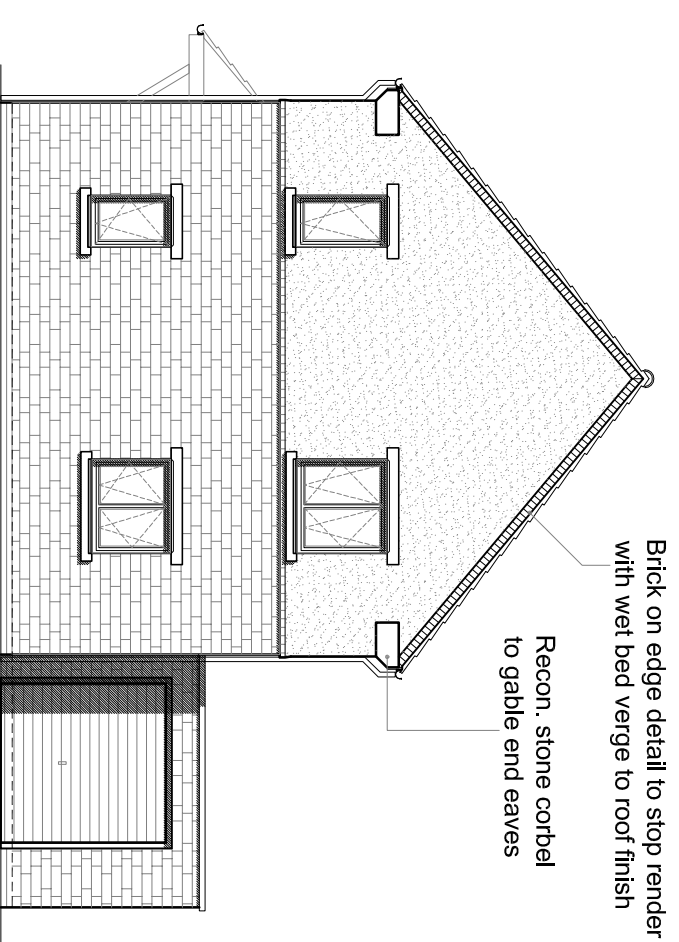

Side 2 elevation

date	rev	revision/author/checker
16.04.2012	A	Elevations amended in response to planner comments rec. 4-Apr-2012; amendments to reduce floor to floor height in line with height rods;
19.06.2012	B	Elevations amended in line with detailed designs of 2&3 bed units; JW/
04.09.2012	C	Internal layout amendments following client instructions; JW/
25.09.2012	D	Render plinth course removed; JW/

drawn	JW	project
checked		BICESTER ECO TOWN
scale @ A3 1:100		EXEMPLAR SITE
date 09.03.2012		PLOT 376 (type 1 - private)
		General arrangement floor plans & elevations

purpose of issue	drawing no
PLANNING	AA2699C/1.3/032

Layout Name: AA2699C-13-032

Drawing Name: L:\AA2699C Bicester Eco Town\Dwg sheets\01 Feas\pln\1-3\AA2699C 1-3-032.dwg

PRP Architects © 10 Lindsey Street Smithfield London EC1A 9HP

T +44 (0)20 7653 1200 F +44 (0)20 7653 1201
 lon.prp@prparchitects.co.uk

