

Phasing Key	
<div></div>	Area of Section 278 works within site boundary. For works outside this area see Hyder Consulting drawings for further details.
<div></div>	Infrastructure Phase
<div></div>	Infrastructure Phase - Earth works and ground re leveling only
<div></div>	Phase 1
<div></div>	Phase 2
<div></div>	Phase 3
<div></div>	Phase 4


- notes
- The contractor is responsible for checking dimensions, tolerances and references. Any discrepancy to be verified with the Architect before proceeding with the works.
  - Where an item is covered by drawings to different scales the larger scale drawing is to be worked to.
  - Do not scale drawing. Figured dimensions to be worked to in all cases.

CDM Regulations 2007	
ALL current drawings and specifications for the project must be read in conjunction with the Designer's Hazard and Environmental Assessment Record.	

date	rev	revision/author/checker
24.07.2012	-	First issue; jsw
13.08.2012	A	Drg. updates following receipt of comments from WD; jsw
22.08.2012	B	Allocments added to phasing and Infrastructure phasing split into ground works to school areas and retail areas DGH/MOB
25.09.2012	C	Area of Section 278 works amended DGH/JW

Layout Name: AA2699C-11-120

Drawing Name: L\AA2699C Bicester Eco Town\Dwg sheets\01 Feasibility\1-1\AA2699C-1.1-120.dwg

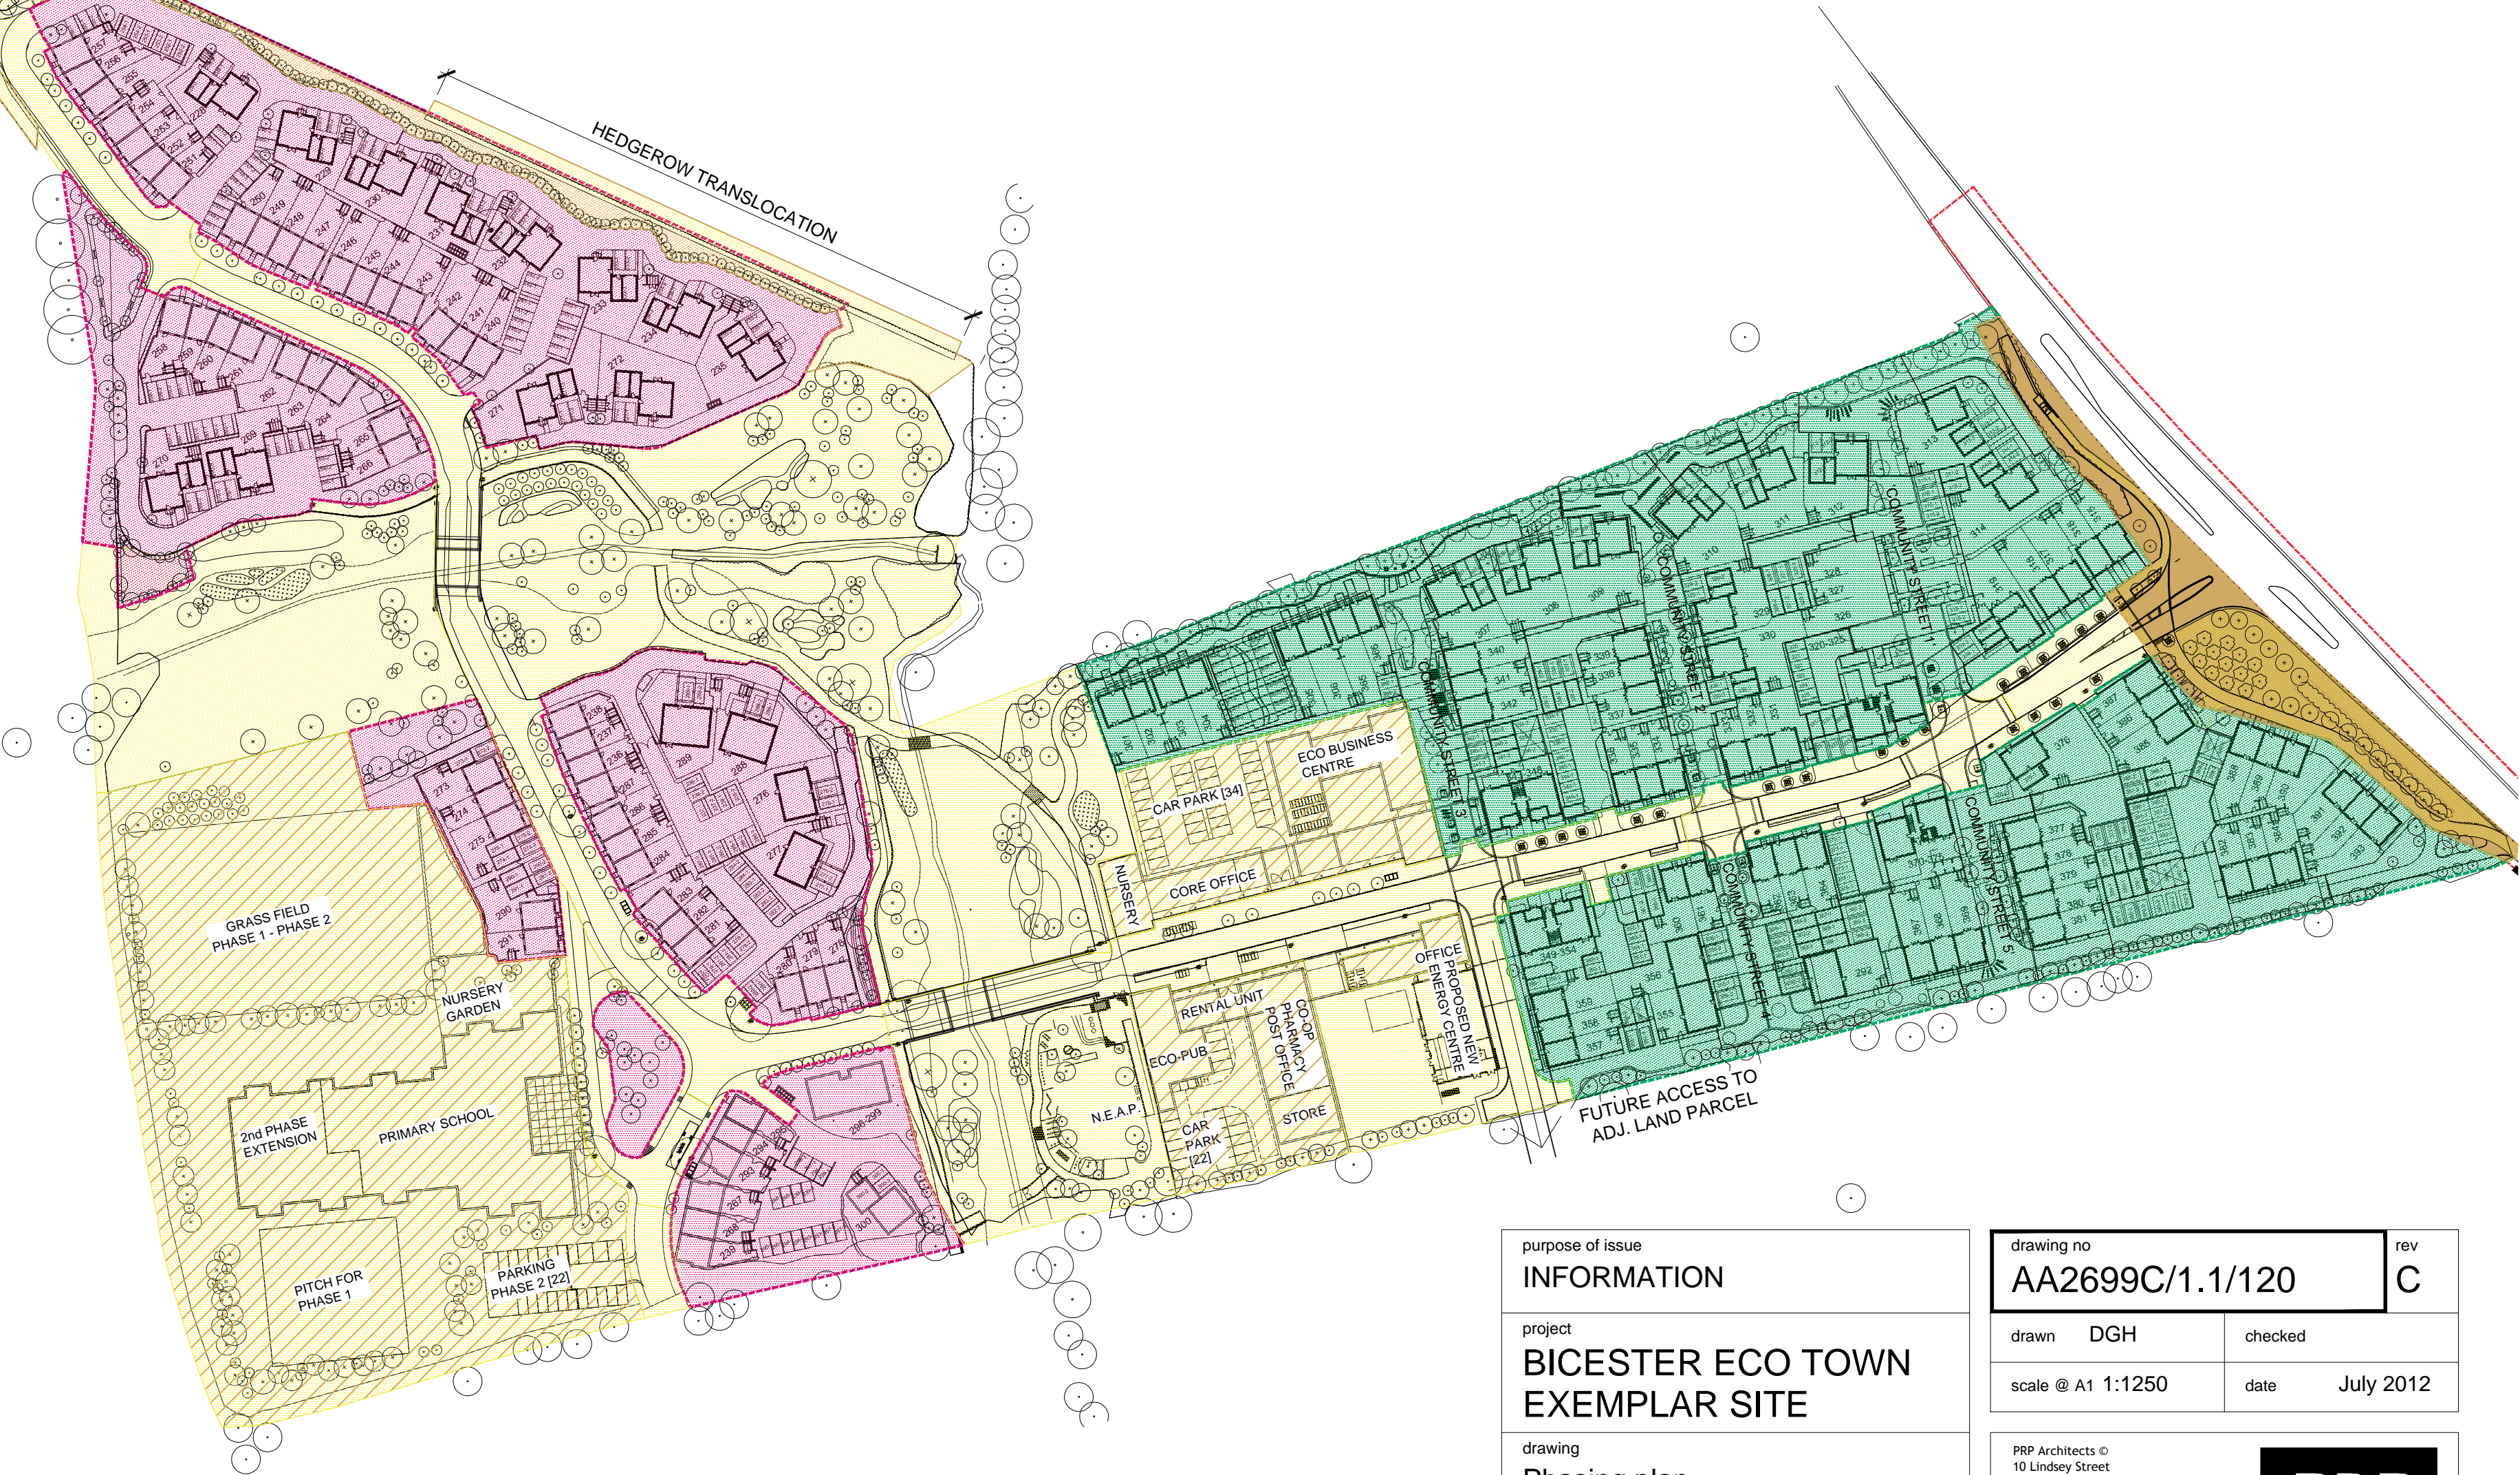

purpose of issue	
INFORMATION	
project	
BICESTER ECO TOWN EXEMPLAR SITE	
drawing	
Phasing plan	

drawing no		rev
AA2699C/1.1/120		C
drawn DGH	checked	
scale @ A1 1:1250	date	July 2012
PRP Architects © 10 Lindsey Street Smithfield London EC1A 9HP T +44 (0)20 7653 1200 F +44 (0)20 7653 1201 lon.prp@prparchitects.co.uk		