


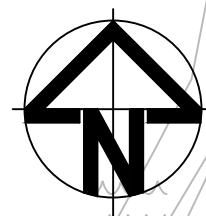

BACK TO BACK ONE WAY (DIA 652) AND NO ENTRY (DIA 616) SIGNS TO ALLOW EXIT ONLY FROM LAYBY



KEY

- CARRIAGEWAY
- TRAFFIC ISLAND
- EXISTING GRASS VERGE
- TRANSLOCATED HEDGE
- DIVERTED DRAINAGE DITCH POSITION
- JUNCTION VISIBILITY SPLAY
- PROPOSED VERGE - WIDTH VARIES 1600mm MINI TO ACHIEVE STOPPING DISTANCE OF 180m
- LANDOWNER / HIGHWAY LAND BOUNDARY
- DEVELOPMENT / HIGHWAY LAND BOUNDARY

NOTE
JUNCTION TO BE LIT IN ACCORDANCE WITH OCC SPECIFICATIONS AND IN LINE WITH OCC CARBON FOOTPRINT LIGHTING PRACTICES

03	REVISED DESIGN FINULISED	JULY 11
02	DESIGN REVISED	JULY 11
Issue	Description	Date
Status	DRAFT	
Scales	1:500	Current Issue Signatures
Original Size	A0	Author: P. WILLIAMS
Height	-	Checker: M. PEARSON
Datum	-	Approver: S.A. DAVIES
Grid	-	Copyright reserved
Filename: 1216-11401881-UP210-S278-NW ACCESS GENERAL ARRANGEMENT.DWG		
Client: azdominion		
P3Eco Ltd		
Hyder Consulting (UK) Limited 29, Bressenden Place London SW1E 5DZ Tel: +44 (0)870 000 3006 Fax: +44 (0)870 000 3906		
Project: BICESTER ECO DEVELOPMENT		
Title: EXEMPLAR SITE (S278) NW ACCESS GENERAL ARRANGEMENT		
Drawing No	Project No	Issue
7206	UA001881	03