
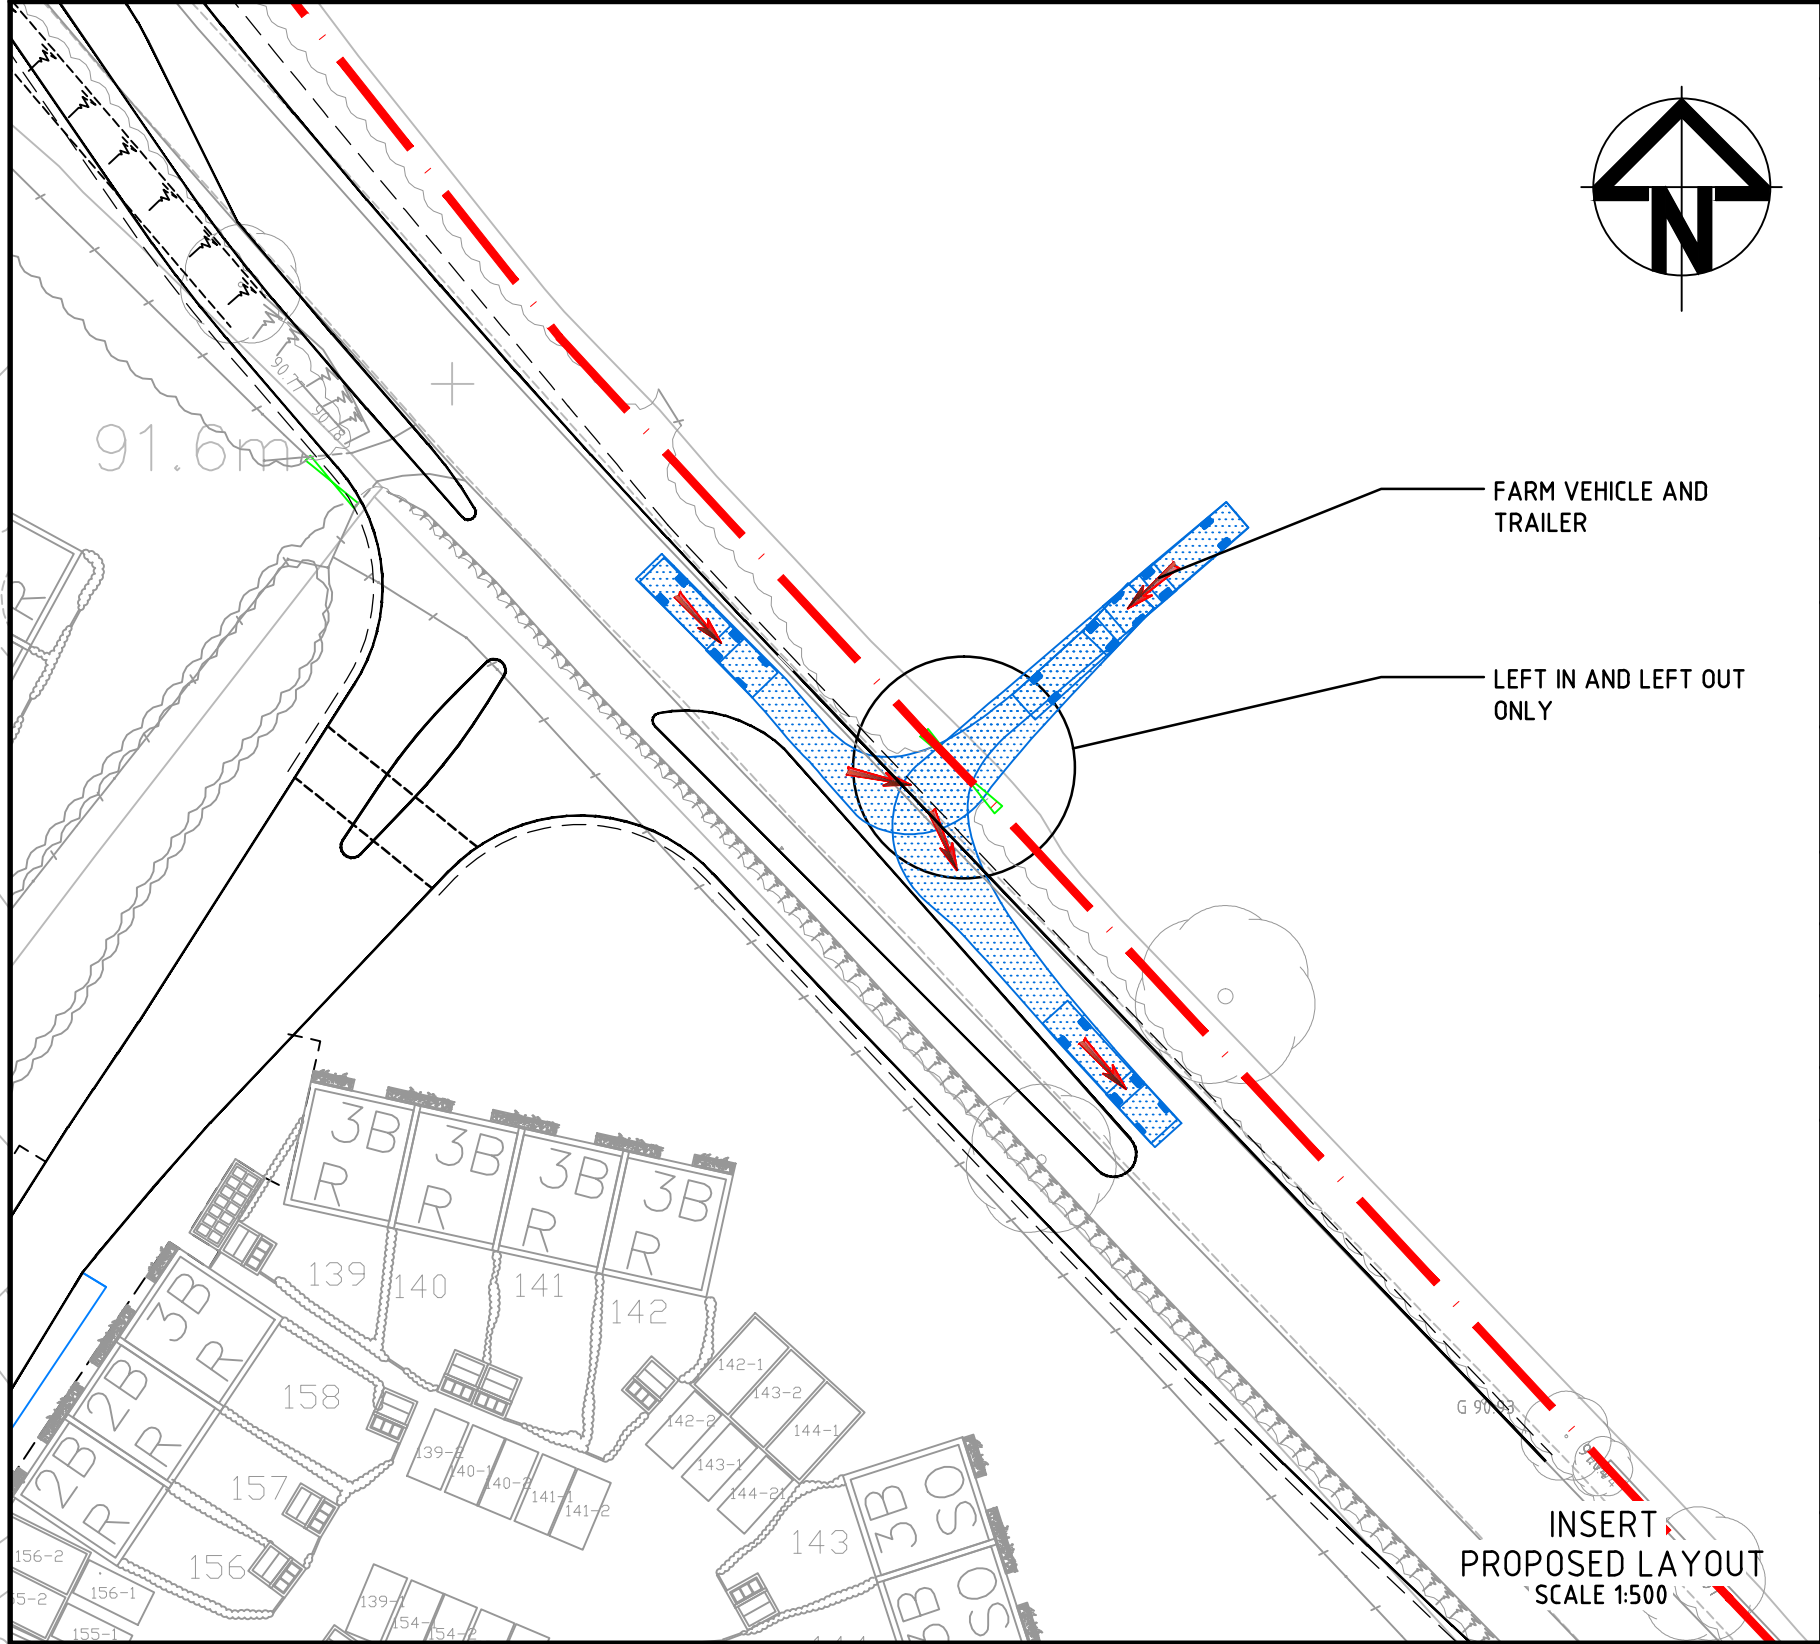
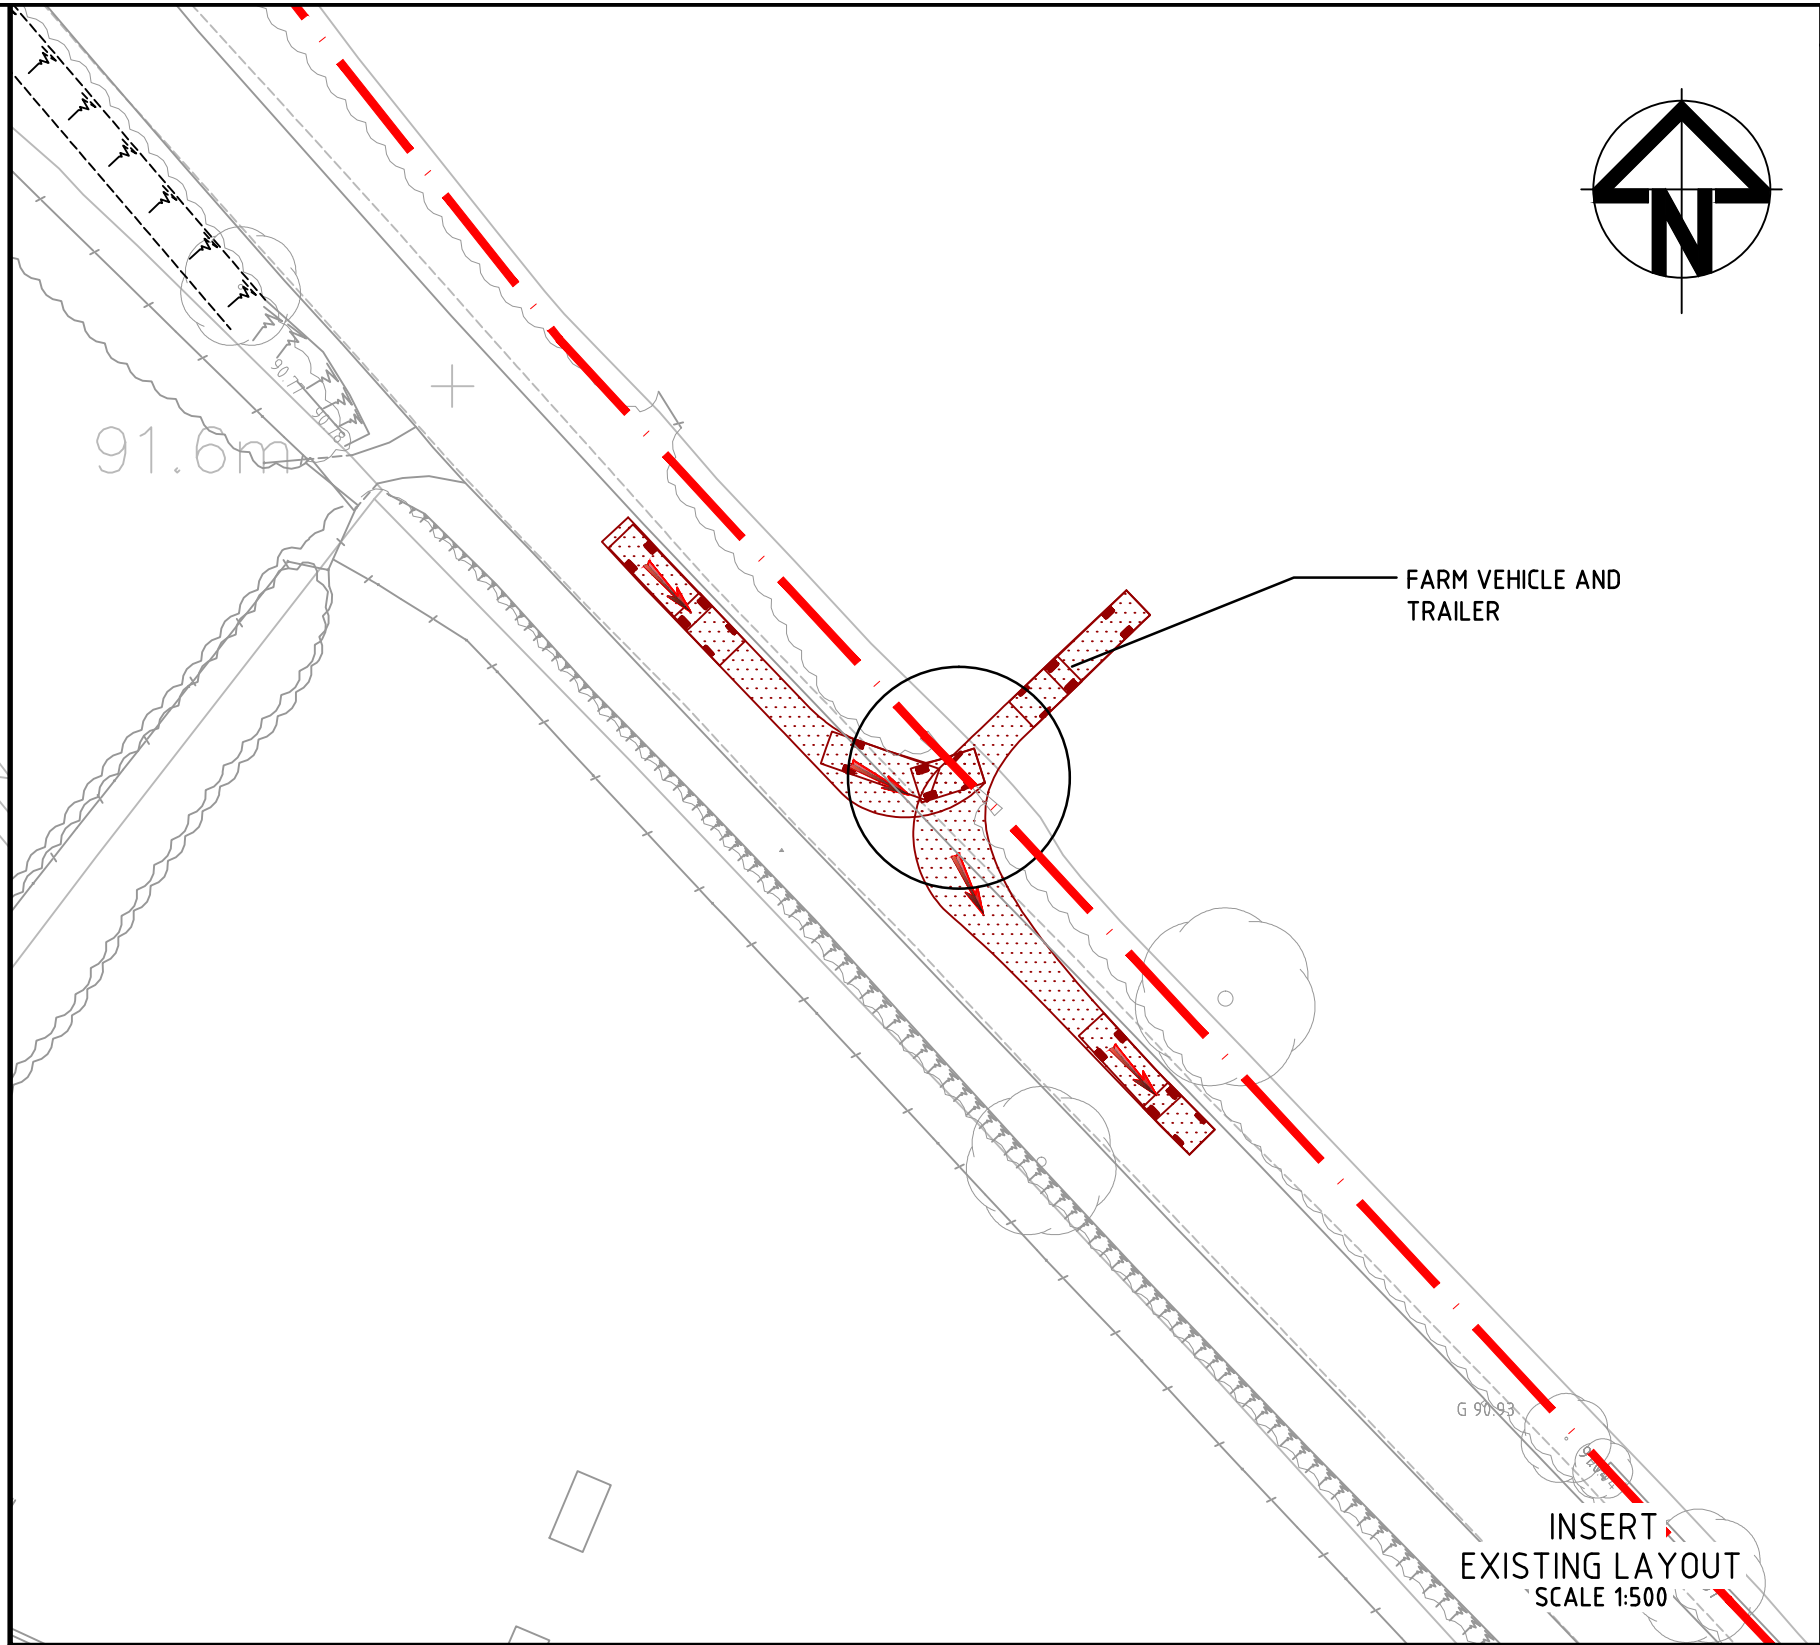


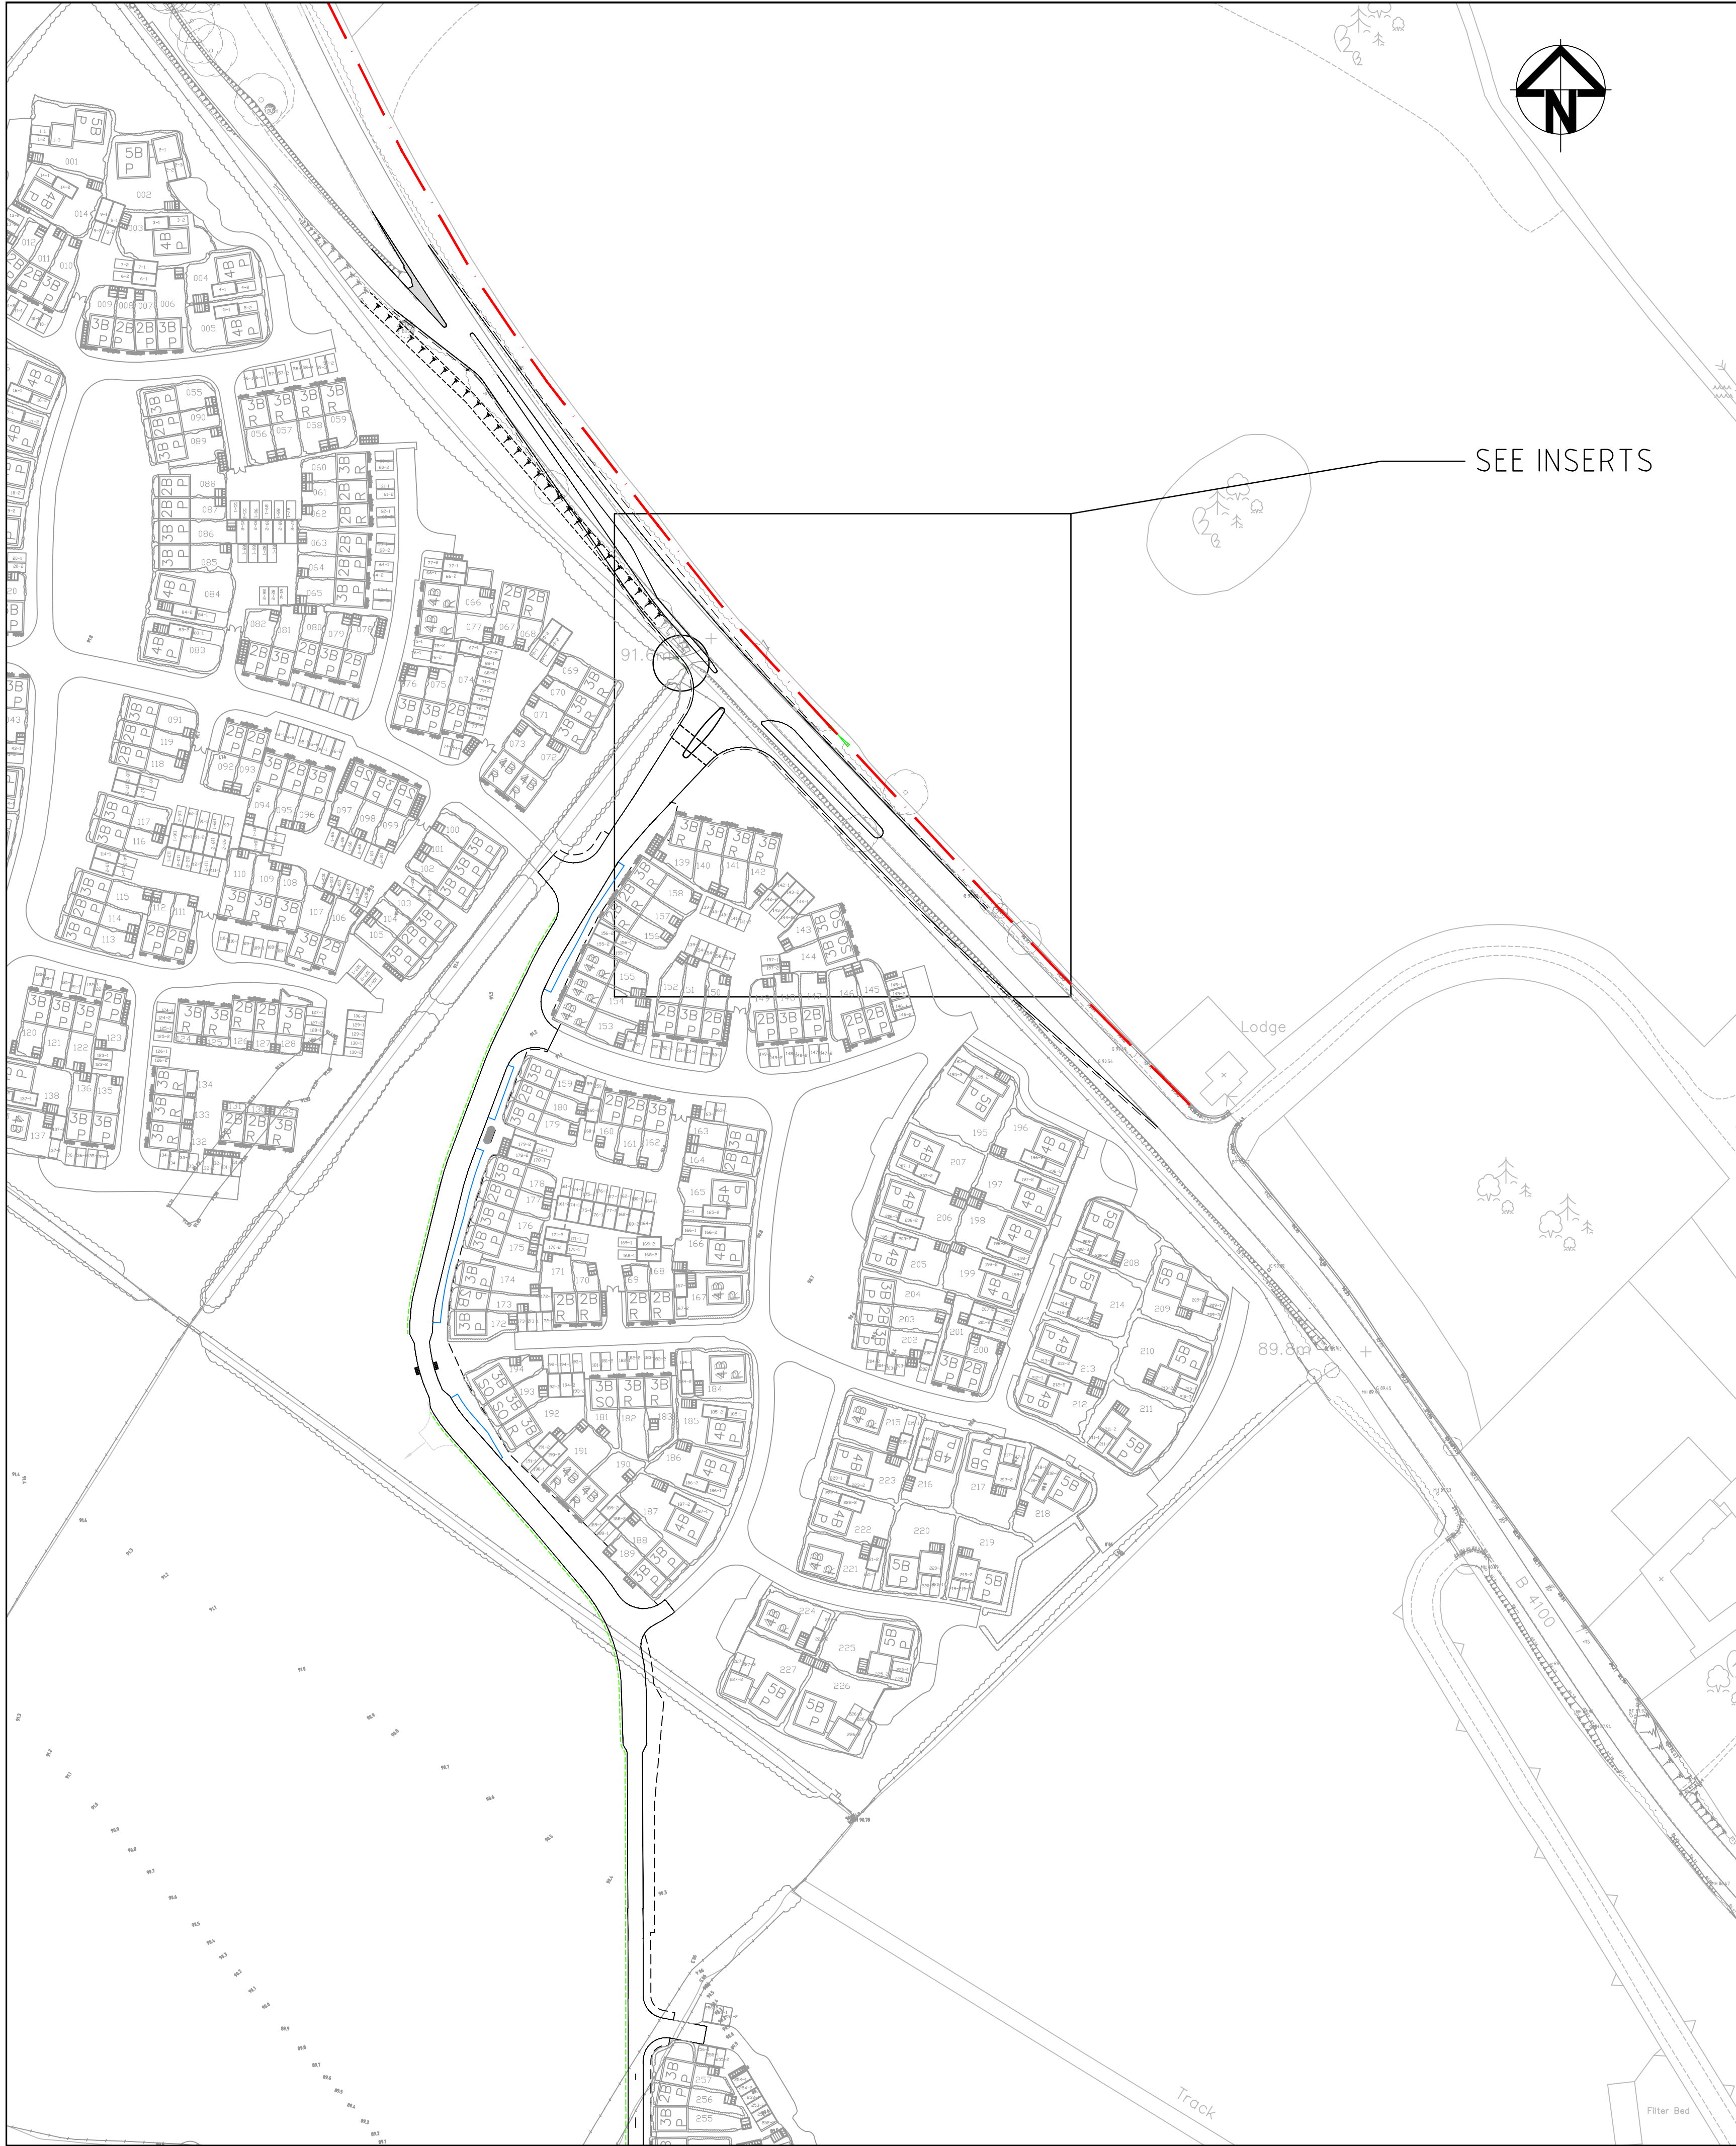

KEY

EXISTING SWEEP PATHS

PROPOSED SWEEP PATHS

LANDOWNER / HIGHWAY BOUNDARY

02	LAYOUT & BOUNDARY REVISED	20/07/11
01	FIRST ISSUE	27/06/11
Issue	Description	Date

Status

Scales	AS SHOWN	Author P. WILLIAMS
Original Size	A1	Checker M. PEARSON
Height Datum	-	Approver S.A. DAVIES
Grid	O.S.	© Copyright reserved

Filename:7311-UA001881-UP210-02-NW ACCESS SWEEP PATHS.DWG

Client

azdominion

P3Eco Ltd

Hyder Consulting

Hyder Consulting (UK) Limited
29, Bressenden Place
London
SW1E 5DZ
Tel: +44 (0)870 000 3006
Fax: +44 (0)870 000 3906

Project

BICESTER
ECO DEVELOPMENT

Title

EXEMPLAR SITE
NW ACCESS SWEEP PATHS

Drawing No.
7311

Project No.
— UA001881 —

Issue
02