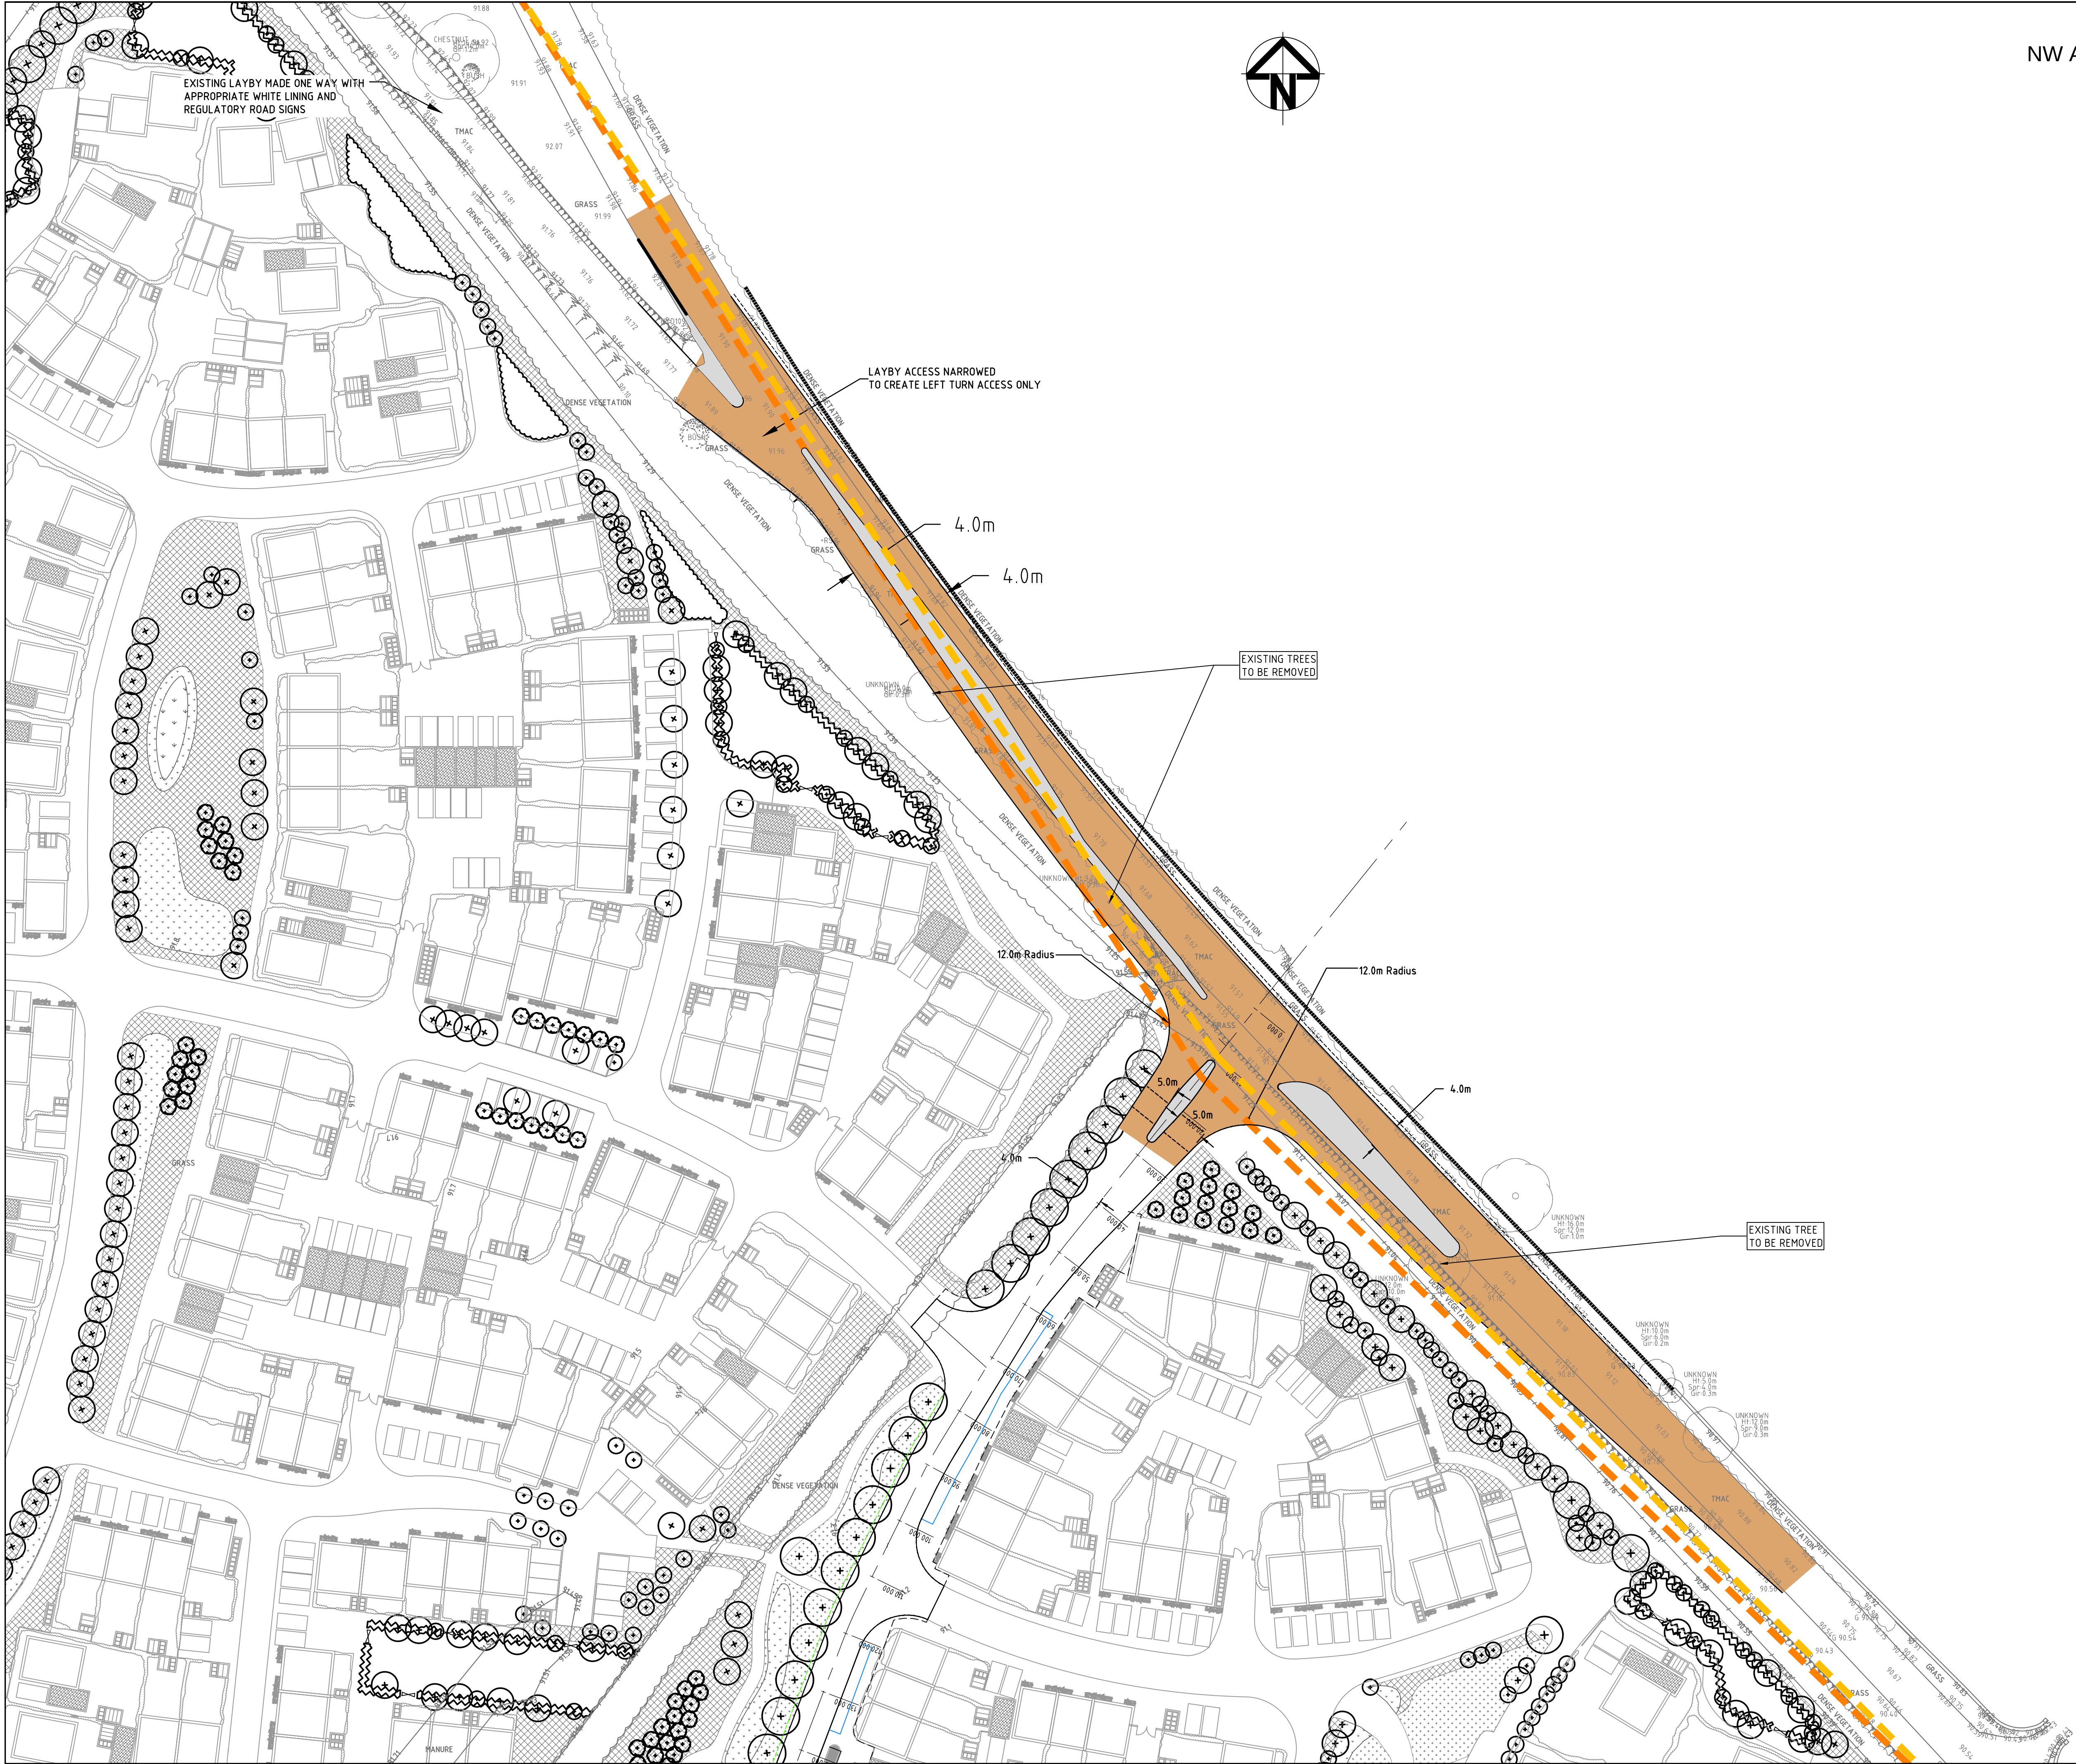


NW ACCESS

- KEY
- PROPOSED ADOPTABLE CARRIAGEWAY
 - PROPOSED TRAFFIC ISLAND
 - PROPOSED KERBLINE
 - PROPOSED GRASS VERGE
 - ASSUMED EXISTING CRASS VERGE EXTENT
 - 4.5m X 215m REVISED VISIBILITY SPLAY
 - 4.5m X 215m PREVIOUS PROPOSED VISIBILITY SPLAY
 - PROPOSED SPECIES RICH/BIODIVERSE GRASSLAND
 - PROPOSED TREE PLANTING

01v2	DRAFT ISSUE	14-07-11
01	DRAFT ISSUE	13-07-11
Issue	Description	Date
Status		

Scale	1:500	Author M.LLEWELLIN
Original Size	A1	Checker S.A.DAVIES
Height Datum	-	Approver S.A.DAVIES
Grid	O.S.	© Copyright reserved

Filename: SK7025-UA001881-01-REVISED NW JUNCTION LAYOUT.DWG

Client





Hyder Consulting (UK) Limited
29, Bressenden Place
London
SW1E 5DZ
Tel: +44 (0)870 000 3006
Fax: +44 (0)870 000 3906

Project

BICESTER
ECO DEVELOPMENT

Title		
EXEMPLAR SITE REVISED NW JUNCTION LAYOUT		
Drawing No.	Project No.	Issue
SK7025	UA001881	01v2