


## 60m River Corridor Building-Free Zone

Careful contour reprofiling to greatly enhance long-term habitat and secure existing Green Infrastructure

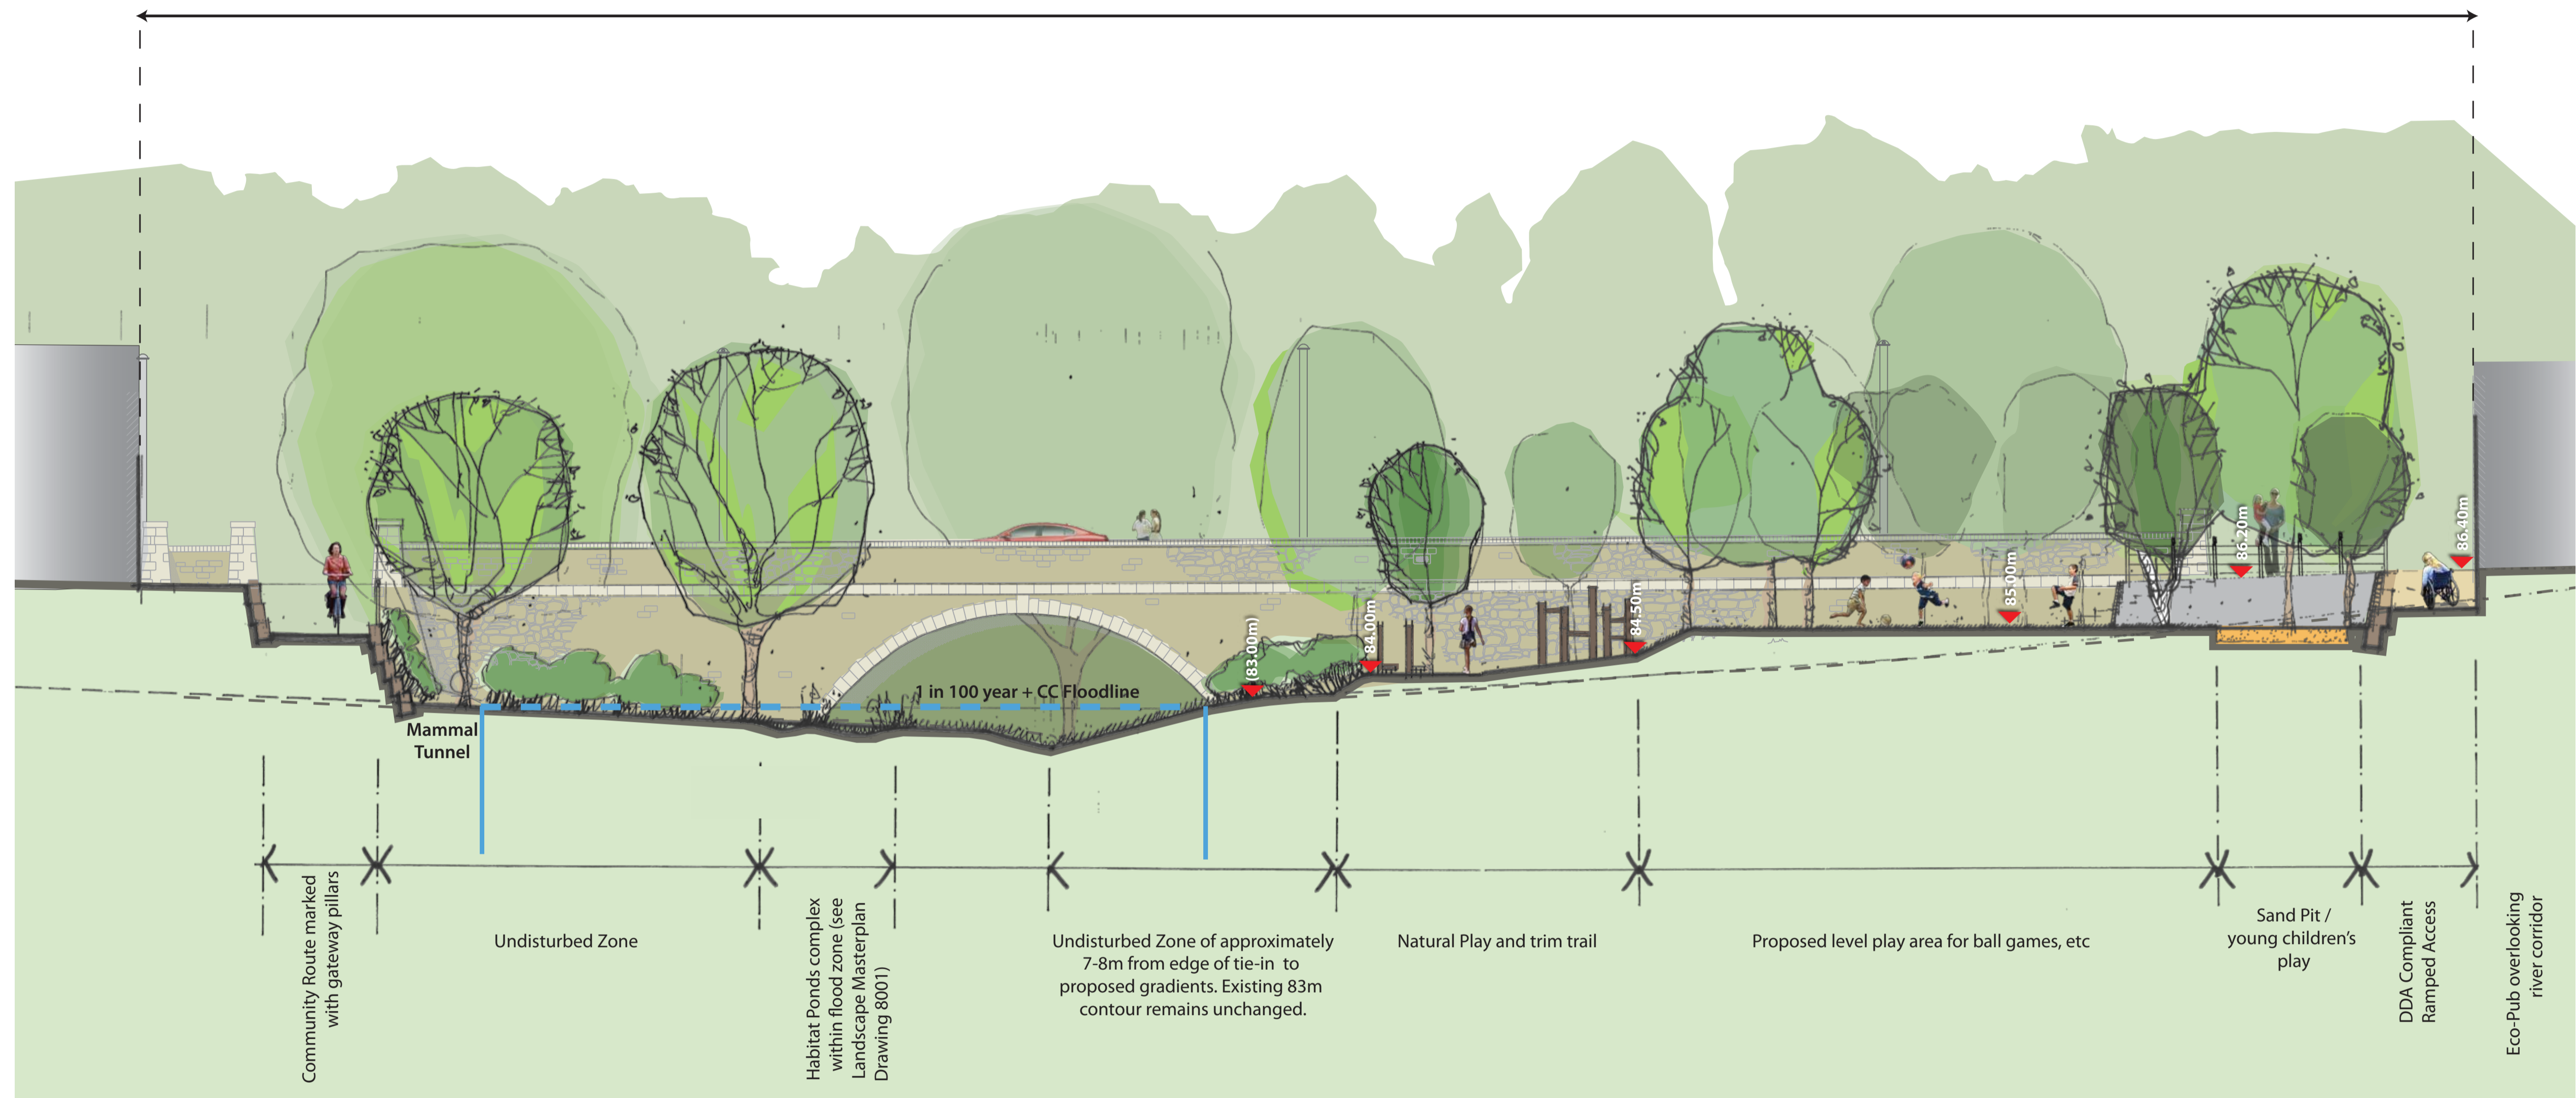

Bridge in keeping with general vernacular style but with contemporary detailing, for example stone-clad facade and parapet wall with Ashlar accent pillars. Stone cladding offers opportunity to incorporate niches and recesses to create micro habitats. Bat-friendly design with under-culvert above watercourse and 6m high columns with bat-friendly louvre lighting adjacent to river corridor

# Bicester eco-development : Exemplar Site

## Bure Bridge and River Corridor Section (View north from NEAP)

Drawing no. 8011-UA01881-UP23D-03 (refer Drawing 8010)

Scale 1:100@ A1

