


Bicester eco development: Exemplar Lighting Strategy Diagram

Based on DESIGN FREEZE layout received from Farrell's 22-06-2011
(Revised June 2011)

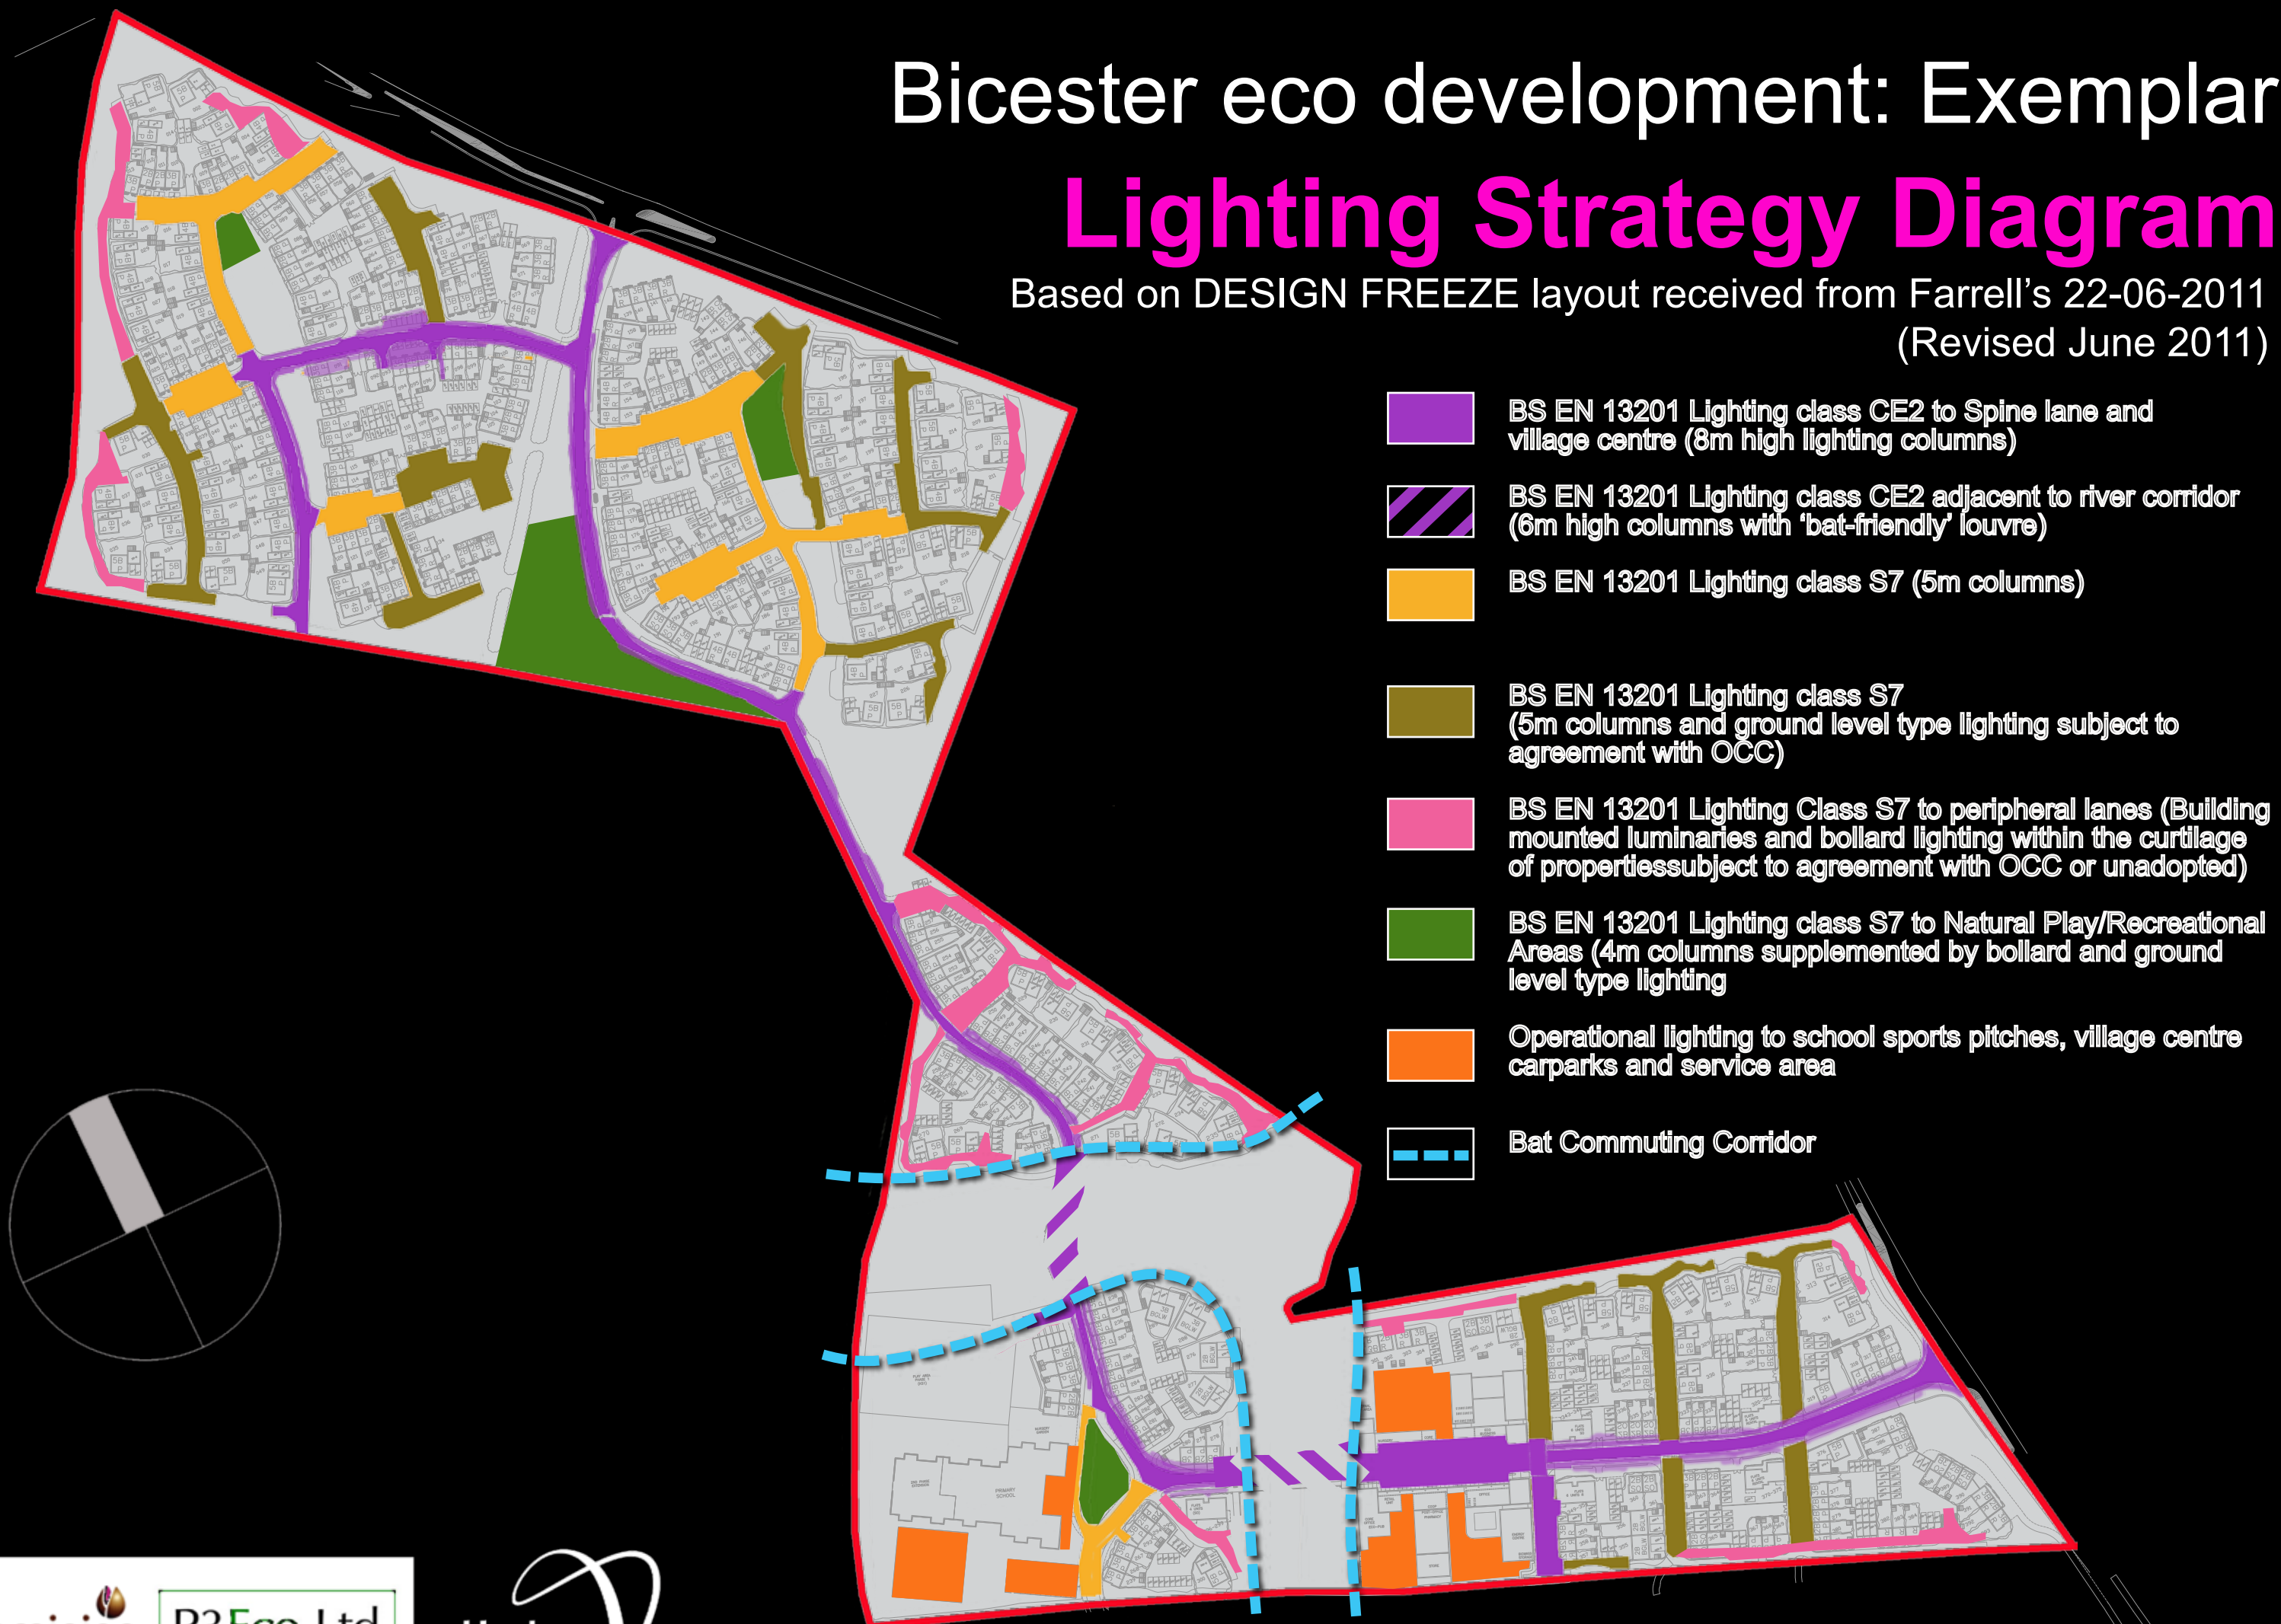

azdominion

P3Eco Ltd

Hyder