


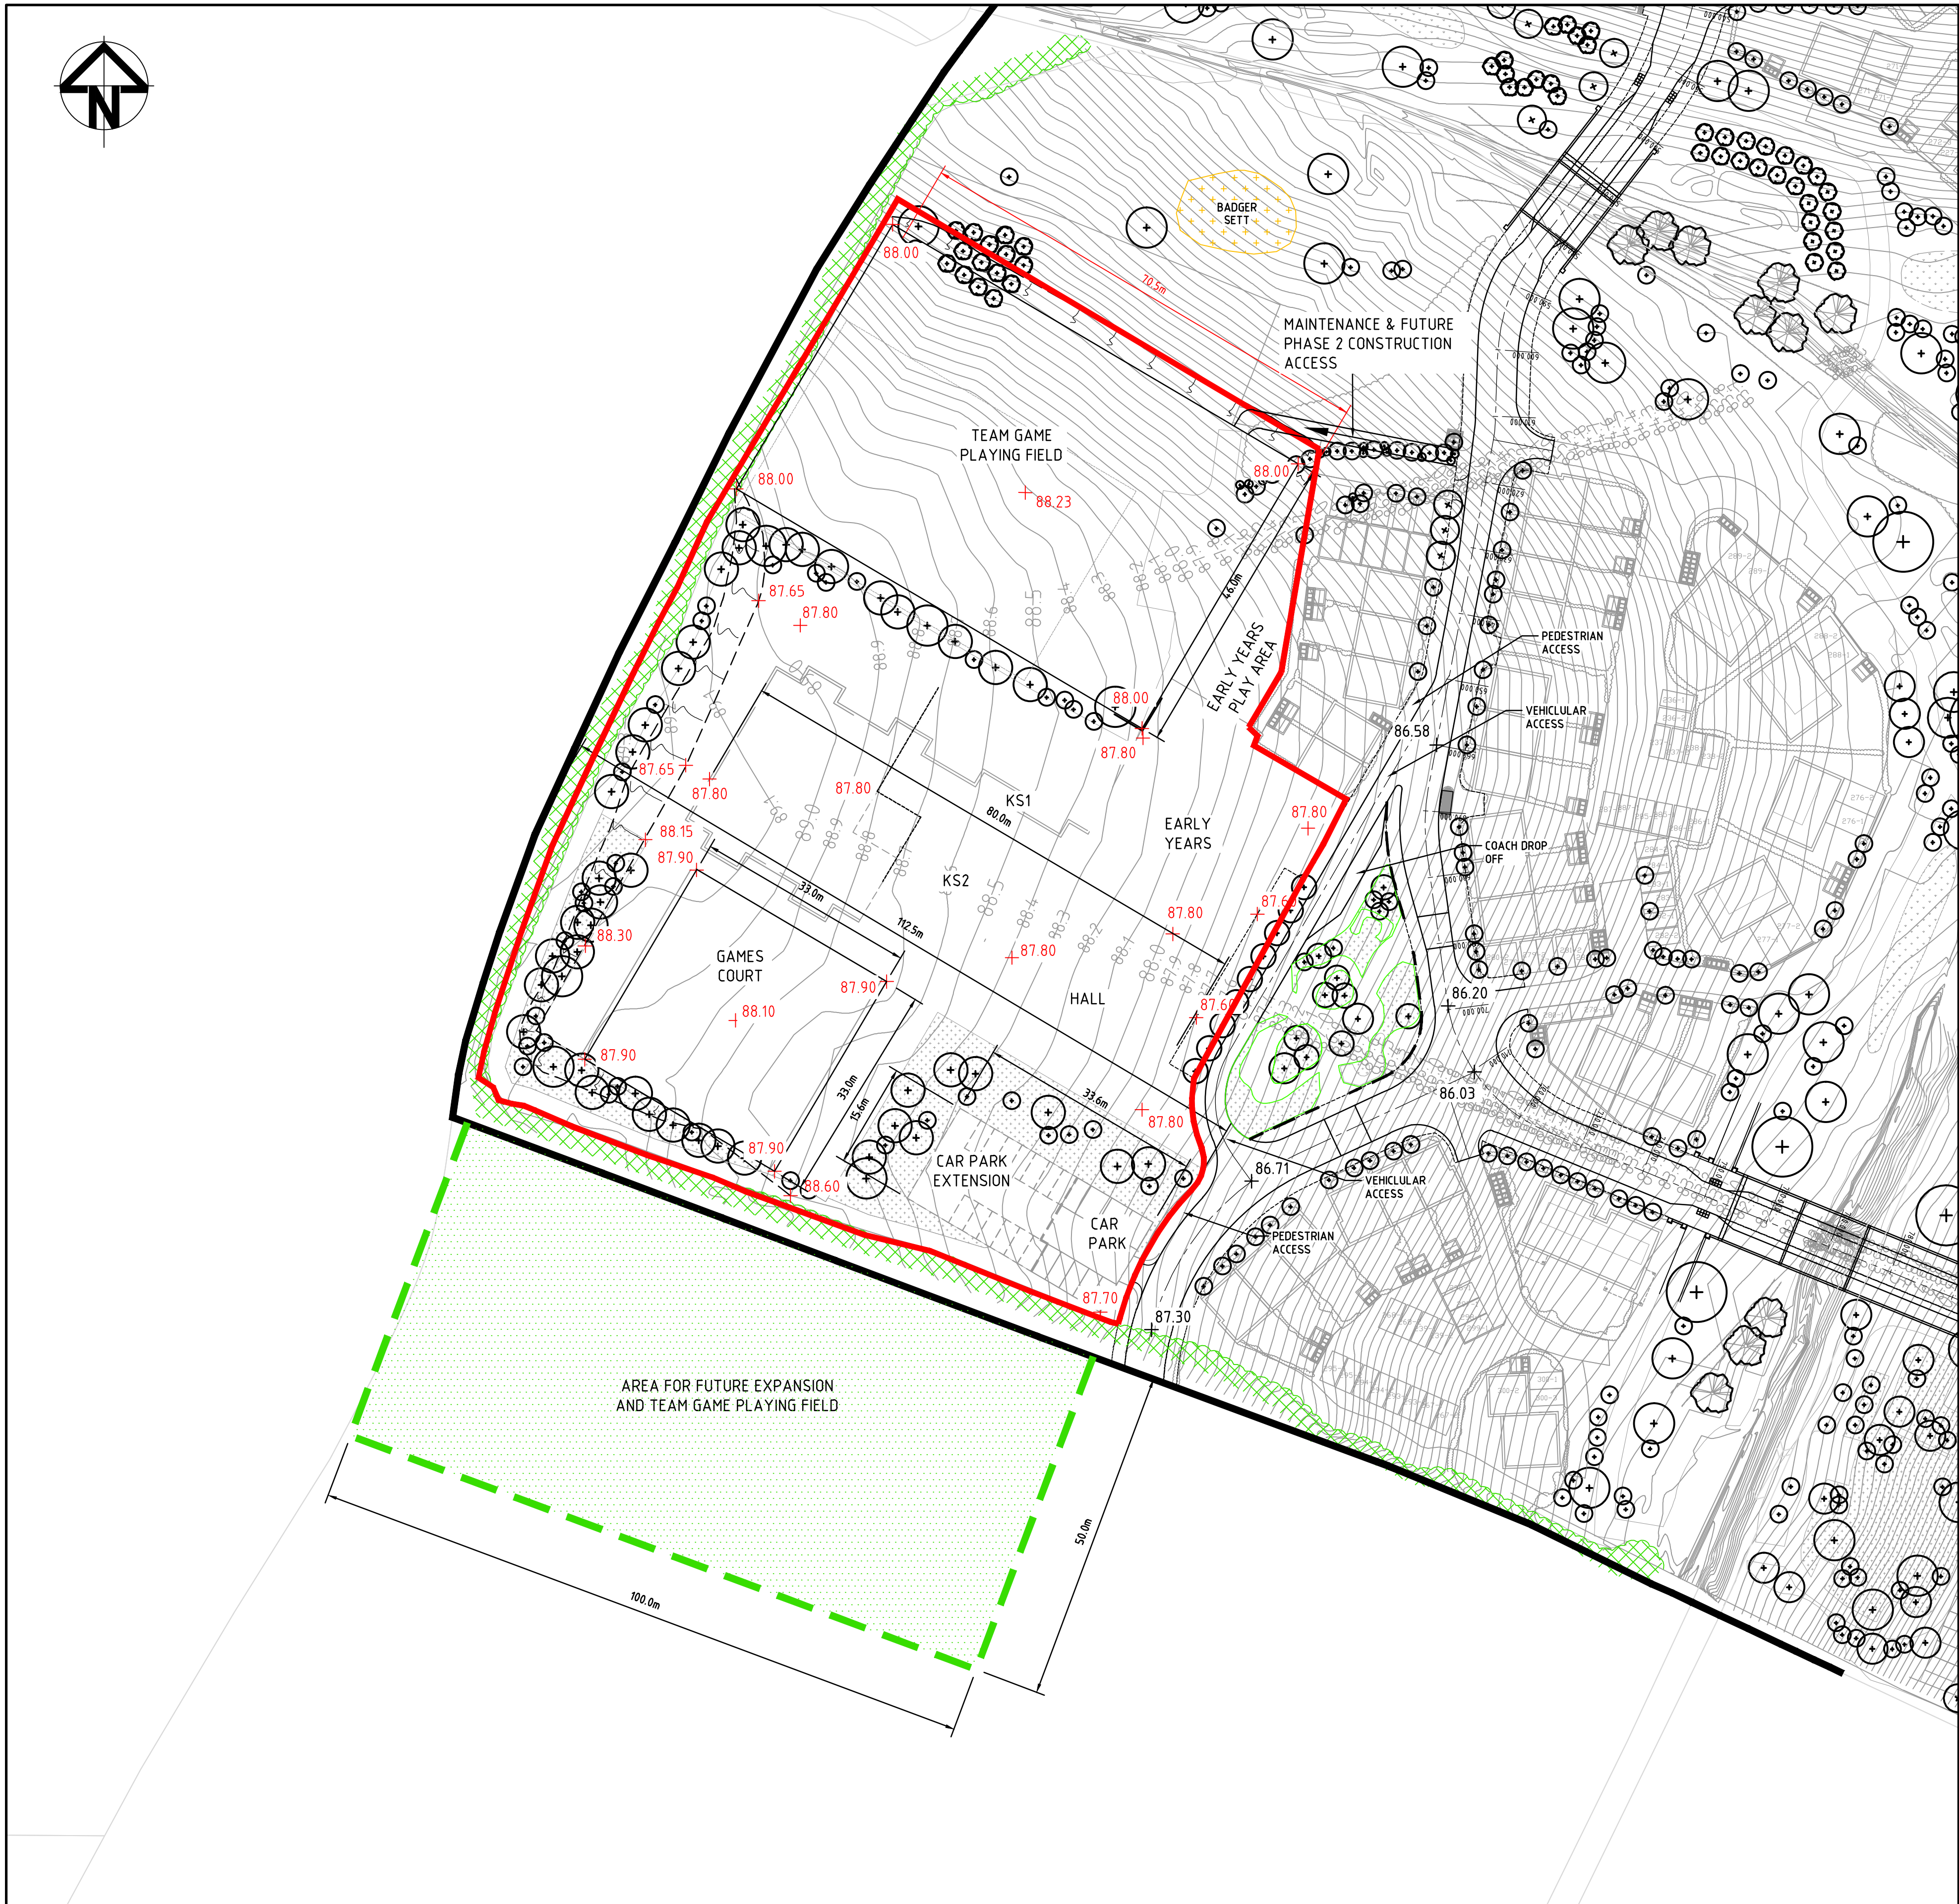

KEY

DEVELOPMENT BOUNDARY

SCHOOL PLOT BOUNDARY

FUTURE SCHOOL BOUNDARY

PROPOSED RETAINING WALL

EXISTING MAJOR CONTOUR

EXISTING MINOR CONTOUR

+88.10

PROPOSED LEVEL

+88.10

INDICATIVE SITE LEVELS
DETAIL TO BE AGREED

PROPOSED TREES

EXISTING HEDGEROW

NET SITE AREA = 1.34Ha

FUTURE SITE AREA = 0.5Ha

NOTE

1. ALL PROPOSED EARTHWORKS GRADIENTS 1:3 OR LESS
2. ALL SITE PEDESTRIAN ROUTE GRADIENTS 1:20 OR LESS
3. FINAL SCHOOL SITE LEVELS TO BE AGREED PRIOR TO EARTHWORKS OPERATIONS

03	SCHOOL SITE LEVELS REVISED	21-06-11
02	MINOR REVISIONS	20-06-11
01	FIRST ISSUE	15-06-11
Issue	Description	Date

PRELIMINARY

Scales	1:500	Author PR WILLIAMS
Original Size	A1	Checker SA DAVIES
Height Datum	-	Approver SA DAVIES
Grid	O.S.	Copyright reserved

Filename: 7170-UA001881P210-03-PROPOSED CONTOURS AND LEVELS SCHOOL AREA.DWG

Client

Hyder Consulting (UK) Limited
29, Bressenden Place
London
SW1E 5DZ
Tel: +44 (0)870 000 3006
Fax: +44 (0)870 000 3906

Project

BICESTER
ECO DEVELOPMENT

Title

EXEMPLAR SITE
PROPOSED SITE
LEVELS - SCHOOL AREA

Drawing No.	Project No.	Issue
7170	UA001881	03