


- EXISTING:**
- OFF ROAD**
- EXISTING SHARED USE CYCLE PEDESTRIAN PATHS
  - EXISTING FOOTPATHS
  - PROPOSED WIDENING SHARED USE FACILITIES
  - NEW SHARED USE FACILITIES
- ON ROAD**
- CYCLE SYMBOLS ONLY
  - ADVISORY CYCLE LANES
  - EXISTING CYCLE LANES
  - ACCESS FROM EXISTING RESIDENTIAL TO RING ROAD
- PROPOSED:**
- OFF ROAD**
- PROPOSED SHARED USE CYCLE PEDESTRIAN PATHS
  - CYCLE / PEDESTRIAN CROSSING ON RAILWAY
- ON ROAD**
- PROPOSED CYCLE ROUTE
- MASTERPLAN SITE BOUNDARY
- EXEMPLAR BOUNDARY
- CORE STRATEGY SEARCH AREA
- CYCLE / PEDESTRIAN CROSSING ON RING ROAD

<b>NOTES</b> DO NOT SCALE FROM DRAWING. ALL DIMENSIONS, LEVELS, COORDINATES, SETTING OUT, TO BE CHECKED ON SITE AND ANY DISCREPANCY REPORTED IMMEDIATELY TO THE ARCHITECT AND PROJECT MANAGER.			<b>CLIENT</b> P3 ECO A2 Dominion	
<b>PROJECT</b>  NW BICESTER ECO DEVELOPMENT		<b>DRAWING NAME</b>  CYCLE AND PEDESTRIAN ACCESS		
<b>REVISIONS</b>				
rev A: 26.08.10		rev D: 09-09-10		rev G: 18-11-10
rev B: 27.08.10		rev E: 17-09-10		rev H:
rev C: 31-08-10		rev F: 11-10-10		
<b>STATUS</b>  PLANNING			<b>SCALE</b>  1:5000 @ A0	
<b>DWG NUMBER</b>  1046 -P- 022H			<b>DATE</b>  05-08-10	

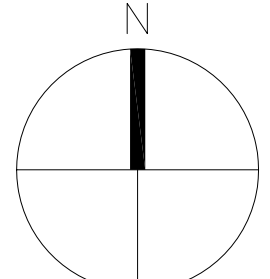

FARRELLS