


FOR CONTINUATION
SEE DWG 7247

MATCH LINE

CO-ORDINATES

P52 457720.42E 225275.43N
P53 457718.60E 225276.10N
P54 457719.67E 225274.89N
P55 457722.81E 225271.41N
P56 457724.73E 225266.90N
P57 457738.91E 225253.14N
P58 457742.64E 225248.94N
P59 457735.56E 225247.88N
P60 457752.05E 225237.03N
P61 457755.62E 225235.41N
P61A 457760.24E 225235.96N
P62 457771.64E 225246.08N
P63 457775.76E 225241.72N
P64 457758.62E 225228.56N
P65 457756.68E 225225.13N
P66 457757.83E 225199.35N
P67 457752.11E 225199.51N
P68 457756.97E 225196.97N
P68A 457757.08E 225163.16N
P68B 457757.09E 225158.08N
P69 457752.95E 225196.95N
P69A 457753.00E 225185.43N
P70 457757.14E 225136.53N
P71 457759.18E 225132.49N
P72 457762.51E 225131.02N
P73 457769.87E 225131.35N
P74 457770.19E 225125.36N
P75 457761.99E 225124.62N
P75A 457758.72E 225121.59N
P76 457758.18E 225118.57N
P77 457753.20E 225124.38N
P78 457752.18E 225118.79N
P79 457759.41E 225073.60N
P80 457761.19E 225070.84N
P81 457764.83E 225069.34N
P82 457767.08E 225069.61N
P83 457768.52E 225065.14N
P84 457766.74E 225064.35N
P85 457764.92E 225056.01N
P86 457754.68E 225067.15N
P87 457759.12E 225054.28N
P88 457761.85E 225048.65N
P89 457767.05E 225051.65N
P90 457763.81E 225045.16N
P91 457769.04E 225048.18N
P92 457782.63E 225011.66N

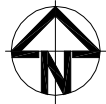

NOTES:
SCHEME TO BE LIT IN ACCORDANCE WITH THE SPECIFICATIONS AND IN LINE WITH THE CARBON FOOTPRINT LIGHTING PRACTICES.
1. DO NOT SCALE FROM THIS DRAWING, USE FIGURED DIMENSIONS ONLY.
2. ALL DRAWINGS TO BE CHECKED BY THE CONTRACTOR PRIOR TO CONSTRUCTION OR MANUFACTURE. ANY DISCREPANCIES TO BE REPORTED TO THE ENGINEER.
3. ALL WORKS TO BE UNDERTAKEN IN ACCORDANCE WITH MEDHW - SPECIFICATION FOR HIGHWAY WORKS, SEWERS FOR ADOPTION AND O.C.C. DETAILS AND SPECIFICATION.
SEE DRAWINGS 7247-7270 FOR DETAILED LAYOUTS

KEY	
	FULL CARRIAGEWAY CONSTRUCTION (SEE DRG 7271 FOR DETAIL)
	FULL FOOTWAY CONSTRUCTION (SEE DRG 7271 FOR DETAIL)
	LANDSCAPED VERGE (SEE DRG 7271 FOR DETAIL)
	ROADSIDE SUDS FEATURE (SEE DRGS 7277 AND 7278 FOR DETAILS)
	FOOTWAY CROSSING (SEE DRG 7271 FOR DETAIL)
	COMMUNITY FOOTPATH (SEE DRG 7271 FOR DETAIL)
	GRASSCRETE CONSTRUCTION POND ACCESS (SEE DRG 7271 FOR DETAIL)
	GATEWAY FEATURE CONSTRUCTION (SEE DRG 7271 FOR DETAIL)
	UNCONTROLLED CROSSING POINT - (SEE OCC DETAIL, HSD/1100/102)
	PROPOSED BOLLARD (REFER TO O.C.C. DRAWING No. HSD/1200/220 FOR DETAILS)
	FOOTWAY EDGING (SEE DRG 7271 FOR DETAIL)
	DROP KERB TYPE (SEE DRG 7271 FOR DETAIL)
	STANDARD KERB 125mm UPSTAND GENERAL (SEE DETAIL DRGS 7271, 7277 & 7284 FOR DETAILS AT COMMUNITY STREET CONNECTIONS AND ROADSIDE SUDS FEATURES)
	KASSEL KERB (SEE DRG 7272 FOR DETAIL)
	FLUSH KERB TYPE (SEE DRG 7271 FOR DETAIL)
	KERB DRAINAGE BLOCK (HYDROKERB OR SIMILAR APPROVED)

Issue	Description	Date
H	ROAD LAYOUT AND COORDINATES REVISED	08/06/15
G	COORDINATES ADDED AS REQUESTED	14/04/15
F	KERBING AMENDED	01/04/15
E	COORDINATE P69A ADDED	20/03/15
D	KERBING & KEY AMENDED	13/03/15
C	GENERAL REVISIONS	04/04/14
B	KERB NOTE IN KEY REVISED	28/02/14
A	CONSTRUCTION ISSUE	09/08/13
09	HIGHWAY BOUNDARY REVISED	06/11/12
08	GENERAL REVISIONS	19/10/12
07	MASTER PLAN REVISED	05/10/12
06	DETAIL REFERENCES IN KEY AMENDED	07/09/12
05	MINOR REVISIONS	27/07/12
04	DESIGN REVISED	22/06/12
03	DESIGN REVISED	MAR 12

Status: FOR CONSTRUCTION

Scales	1:500	Author M.LLEWELLIN
Original Size	A1	Checker S.A.DAVIES
Height Datum	O.S.	Approver S.A.DAVIES
Grid	O.S.	Copyright reserved

Filename: 7248-UA001881-UP21D-538-H-SURFACING & KERBING.DWG

Client:



Hyder Consulting
Hyder Consulting (UK) Limited
HCL House
St. Mellons Business Park
Fortran Road, St Mellons
Cardiff
CF3 0EY
Tel: +44 029 20926700
Fax: +44 029 20925222

Project: BICESTER ECO DEVELOPMENT EXEMPLAR SITE

Title: EXEMPLAR SITE (S38) SURFACING AND KERBING SHEET 2 OF 4

Drawing No.	Project No.	Issue
7248	UA001881	H

This section will also need to be a dropped kerb. Please refer to landscape drawings 701-127-02 which shows the crossing. We will install dropped kerbs here. Please update for as-builts

WILLMOTT DIXON HOUSING REVIEWED	
PRELIMINARY	STATUS
FOR COMMENT	A
FOR CONSTRUCTION	B
SIGNED ND	C
DATE 12.06.15	

This product includes mapping data licensed from Ordnance Survey ©. Crown copyright and/or database right 2013. License number 010031673. Original mapping has been amended and therefore the accuracy of any information shown is no longer the responsibility of Ordnance Survey.

CAD FILE: K:\UA001881_BicesterEco\15-OurDrawings\Current\Civil Engineering\7248-UA001881-UP21D-538-H-SURFACING & KERBING.dwg
PRINTED BY: P.W.68098 - JUNE 08/2015 - 3:11PM
UPDATED BY: P.W.68098 - JUNE 08/2015 - 3:18PM

MATCH LINE

FOR CONTINUATION
SEE DWG 7249

100mm on Original