


Notes:

- All Construction to Manufacturers' recommendations
- All supplier details to be or similar approved
- Handrails:
Posts to be 1675 x 127 x 64mm sawn timber, max 1250mm centres.
- Top rail (120 x 50mm) to include galvanised DDA handrail wall bracket and 50mm round section handrail as shown.
- Rails to be 88 x 38mm sawn timber, butt jointed at every second post.
- All timber to be pressure treated with an approved preservative (BS 1282), from FSC certified sources.
- 90mm galvanised nails to be used.
- All items to BS 1722.

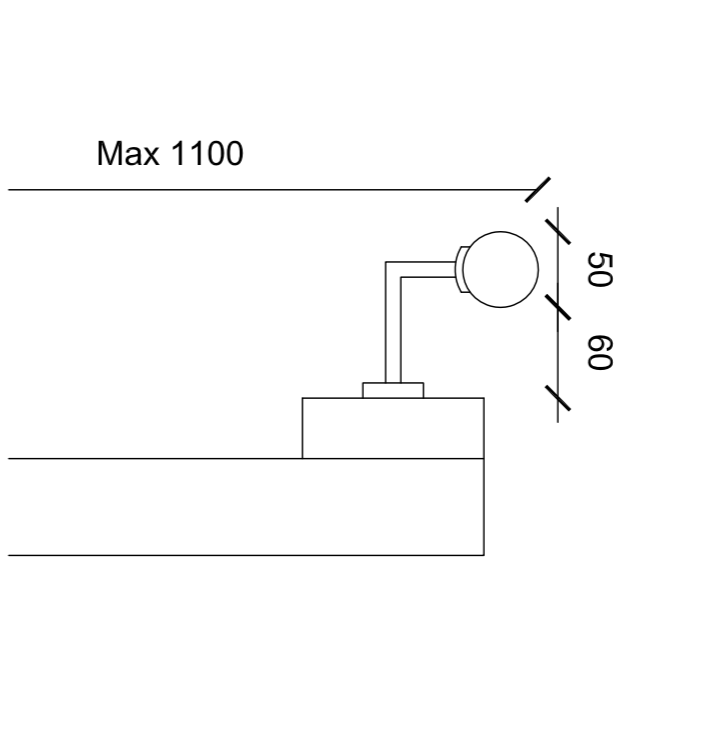

DDA handrail fixing detail
1:5 @ A1

Issue	Description	Date
04	Revising wall to step detail (a) 1 added as section	08-01-2012
03	Step detail (a) 1 added & revision amendments	08-01-2012
02	Approval amendment	06-01-2012
01	DDAFT	14-12-2010

Status
PLANNING
NOT TO BE USED FOR CONSTRUCTION

Scale	Author	Current Issue Signatures
1:25 @ A1	B CONNOLLY	<i>[Signature]</i>
Original Size	A1	Checker A WILFORDY
Height Datum	0.S.	Approver R KITCH
Grid	0.S.	© Copyright reserved



HYDER CONSULTING (UK) Limited
5th Floor, The Pinney
All Saints Street
Bristol, England
BS1 2NL
Tel: +44 (0)870 000 3003
Fax: +44 (0)870 000 3903

Project
**Bicester Southfields
Eco Development**

Title
**River Corridor
Step Details**

Drawing No.	Project No.	Issue
701-808	UA001881	04