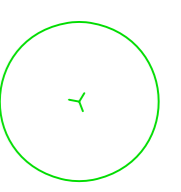

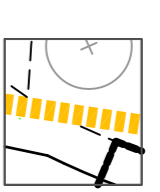
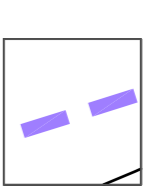
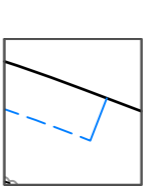
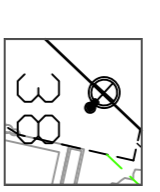
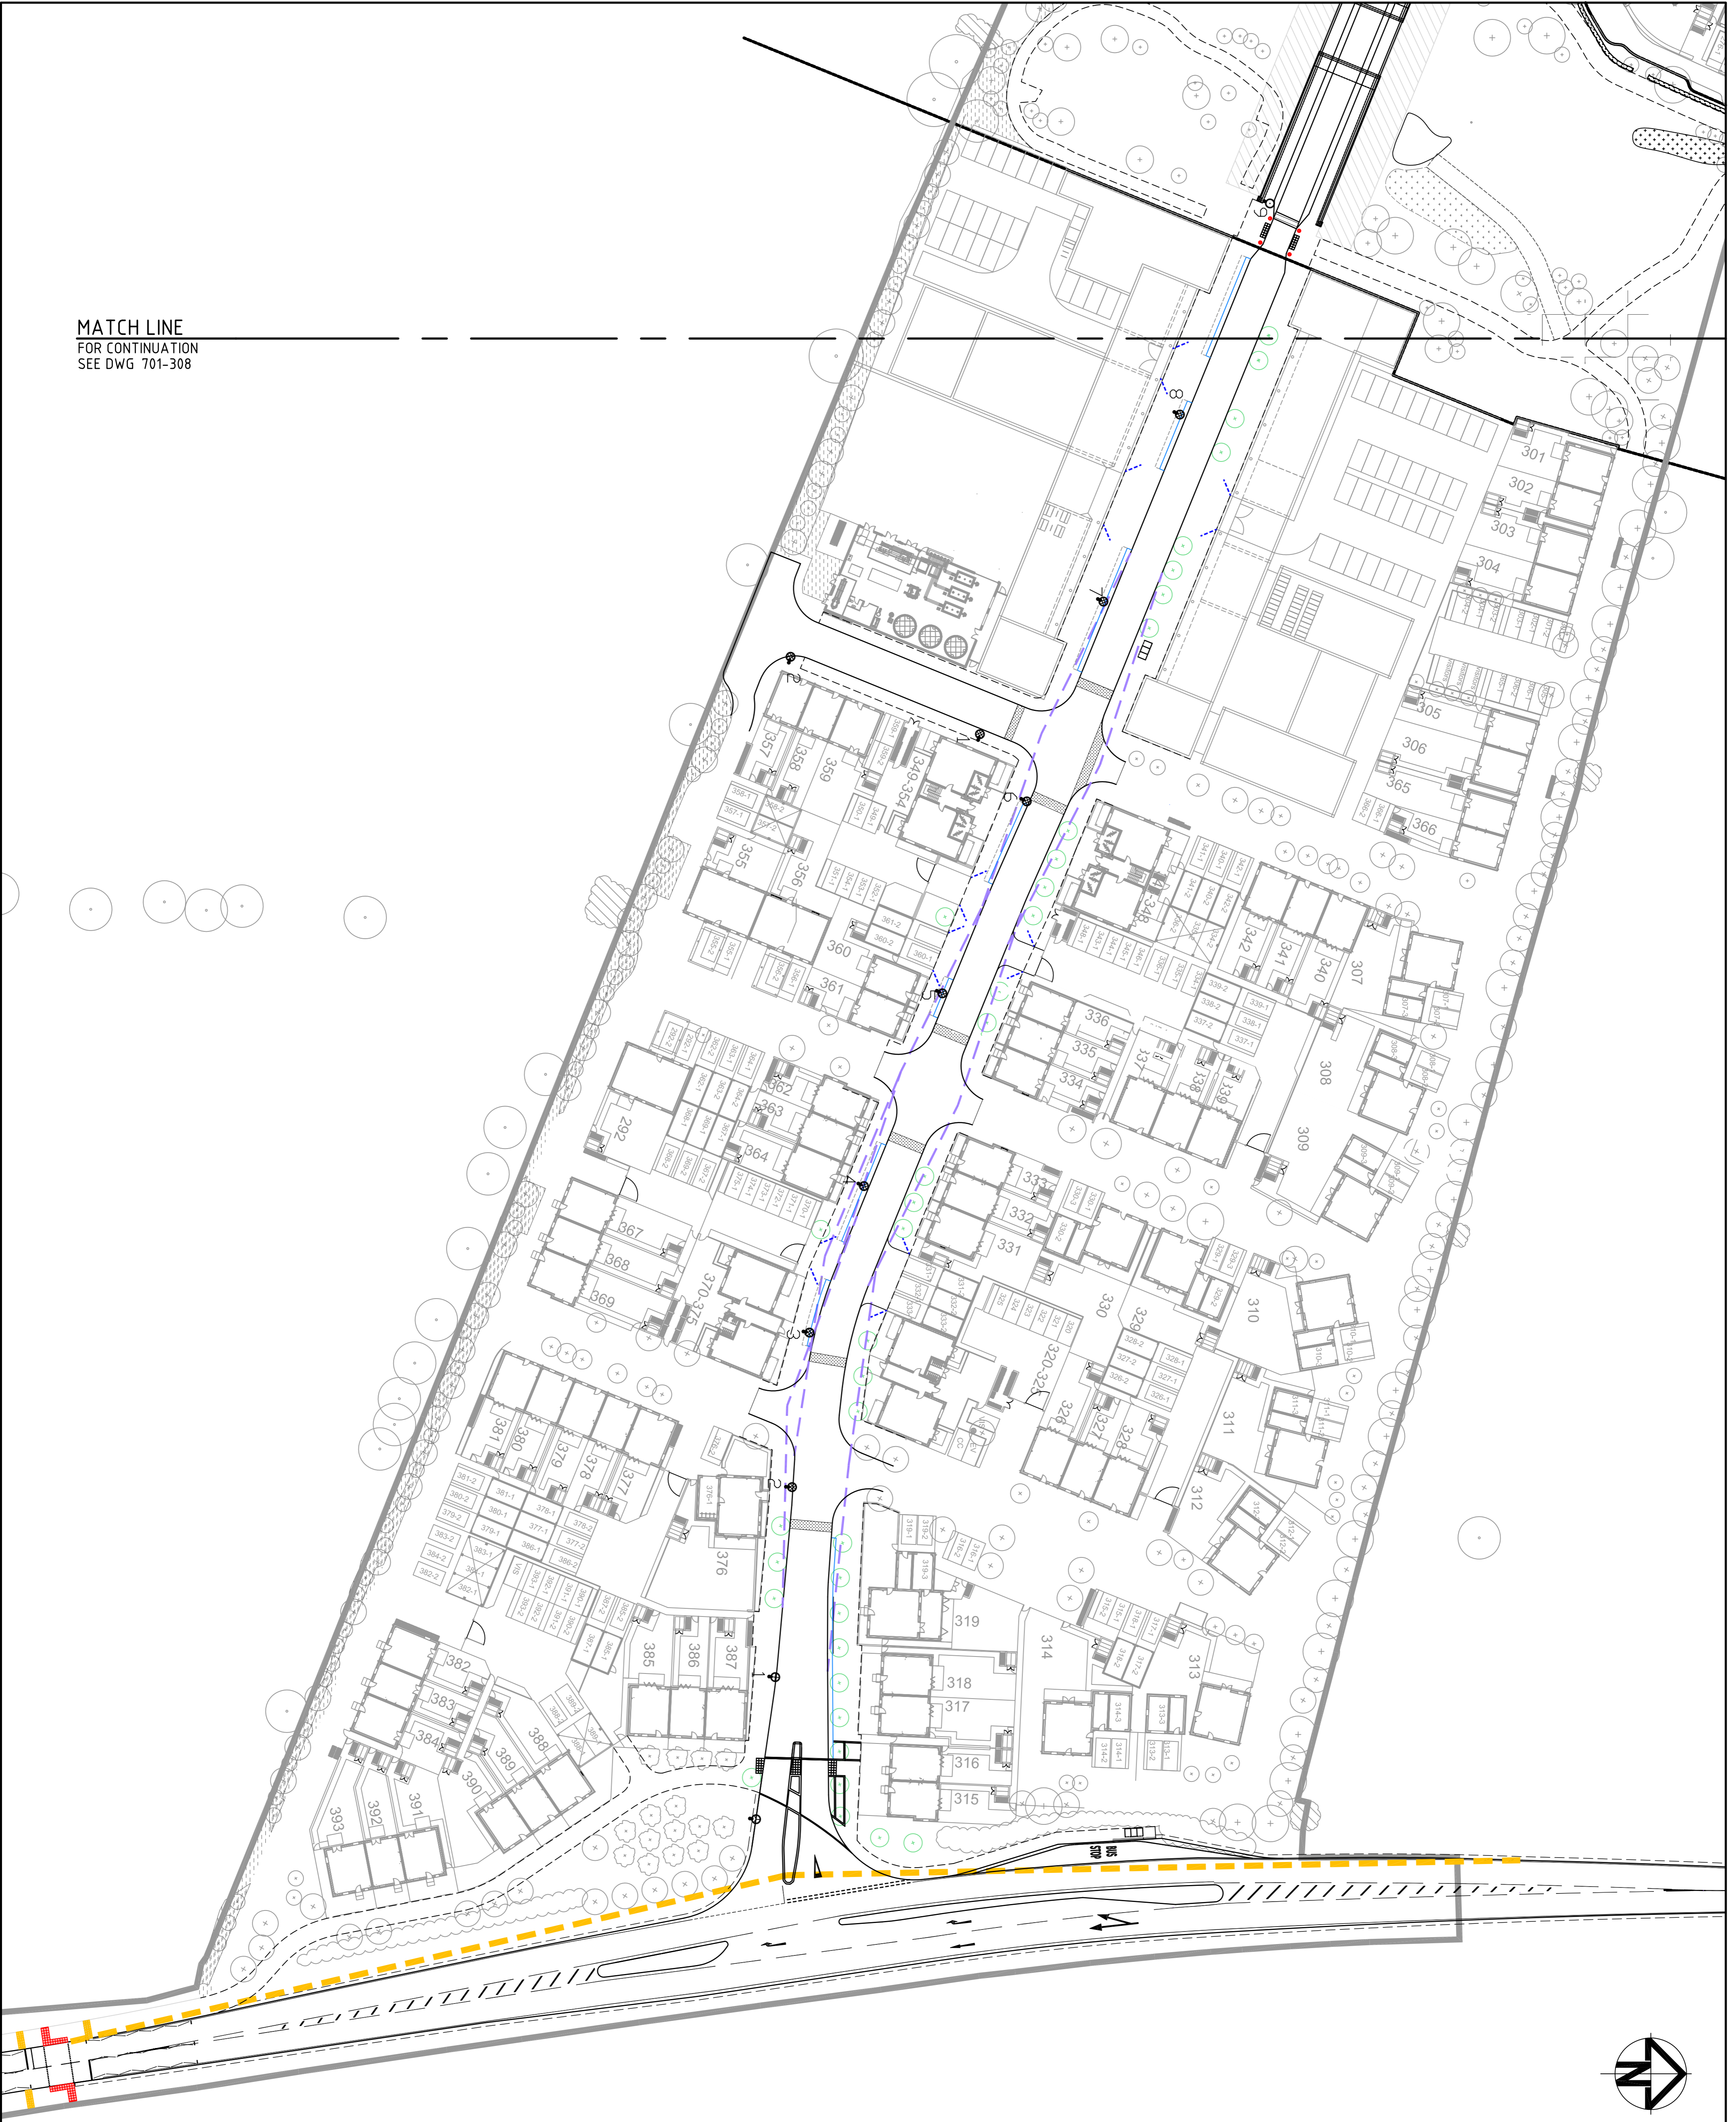
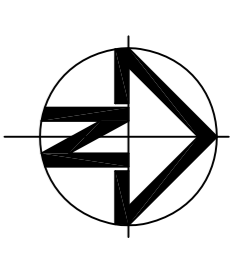


KEY

-  Carpinus Betulus - fastigate
Frax Fontaine
Mature canopy 3m, height 15-20m, predicted trunk diameter at 50 yrs 600mm
 -  Tilia Cordata 'Greenspire'
alternated with Frax sylvatica Dawyck. Max predicted canopy size 8m
 -  Forward vision splay
 -  Vision splay
 -  Suds feature indicative location
Refer to engineers drawings for full details
 -  Lighting column
- For tree pit details see drawings UA001881-701-800 to 801



MATCH LINE
FOR CONTINUATION
SEE DWG 701-308

Issue	Description	Date
01	FIRST ISSUE	MARCH 12
02	Trees outside primary road area switched on vision splays and Suds features switched on indicative tree pit outlines added to phase 1	30/07/2013
03	Trees located on vision splays highlighted	16/08/2012
04	Trees relocated due to vision splay constraint 24/08/2012 key updated	
05	Trees relocated/removed due to lighting constraints	07/11/2012
06	Lighting design updated	30/01/2013
07	Lighting design updated/line trees removed	22-03-2013
08	Lighting column 36&37 locations updated	05-04-2013

Scales	
1500	Author: R. DONOVAN
A1	Checker: A. VICTORY
0.5	Approver: R. KITCH
0.5	Grid

azdominion

HYDER CONSULTING (UK) Limited
5th Floor, The Priory
All Saints Street
Bristol, England
BS1 2LN
Tel: +44 (0)870 000 3003
Fax: +44 (0)870 000 3903

Hyder

HYDER CONSULTING (UK) Limited
5th Floor, The Priory
All Saints Street
Bristol, England
BS1 2LN
Tel: +44 (0)870 000 3003
Fax: +44 (0)870 000 3903

**Bicester Southfields
Eco Development**

**PRIMARY ROAD
TREE POSITION
SHEET 4 OF 4**

Drawing No: 701-309 — Project No: UA001881 — Issue: 08