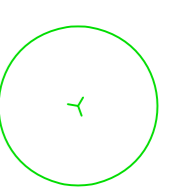
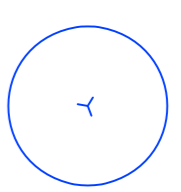
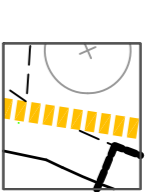
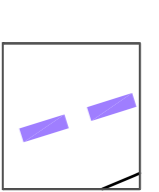
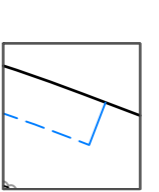
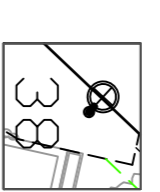



MATCH LINE
FOR CONTINUATION
SEE DWG 701-309

KEY

-  Carpinus Betulus fastigate
'Frans Fontaine'
Mature canopy 2m, height
15-20m, predicted trunk
diameter at 50 yrs 600mm
 -  Tilia Cordata 'Greenspire'
alternated with Fabus
sylvatica Dawyck. Max
predicted canopy size 8m
 -  Forward vision splay
 -  Vision splay
 -  Suds feature indicative
location
Refer to engineers drawings
for full details
 -  Lighting column
- For tree pit details see drawings UA001881-701-800
to 801

- 08 Lighting column 3x8x37 locations updated 05-04-2015
- 07 Lighting design updated/fin. Trees removed 22-03-2015
- 06 Lighting design updated 30/01/2015
- 05 Trees relocated/removed due to
light constraints 07/11/2012
- 04 Trees relocated due to vision splay constraint 24/08/2015
- 03 Trees located on vision splays highlighted 16/08/2012
- 02 Trees outside primary road area switched on
vision splays and Suds features switched on
indicative tree pit outlines added to phase 1 30/07/2012


Issue	Description	Date
01	FIRST ISSUE	MARCH 12

CONSTRUCTION	
Scale	Current Issue Signatures
1:500	Author: 
Original Size: A1	Checker: R. BULLOCK
Height Datum: 0.5	Approver: A. VICTORY
Grid: 0.5	Approver: R. KITCH
	Copyright reserved

Client:



HYDER CONSULTING (UK) Limited
5th Floor, The Priory
All Saints Street
Bicester, England
OX1 2NL
Tel: +44 (0)870 000 3003
Fax: +44 (0)870 000 3903

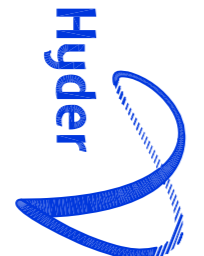

Project:

**Bicester Southfields
Eco Development**

Title:

**PRIMARY ROAD
TREE POSITION
SHEET 3 OF 4**

Drawing No: **701-308** — Project No: **UA001881** — Issue: **08**