

3_2S

For window position & end wall feature see dwg BIMF2_PA_05_043 (elevations 7-12) BIMF2_PA_05_044 (elevations 7-12) BIMF2_PA_05_046 (elevations 7-12)

2 bedrooms terrace units _ AFFORDABLE ACCOMMODATION

3_2P







For window position & end wall feature see dwg BIMF2_PA_05_043 (elevations 1-6) BIMF2_PA_05_044 (elevations 1-6) BIMF2_PA_05_046 (elevations 1-6)

2 bedrooms terrace units _ PRIVATE ACCOMMODATION

3_2P1

For window position & end wall feature see dwg BIMF2_PA_05_040 (elevations 9 & 10)

2 bedrooms terrace units _ PRIVATE ACCOMMODATION

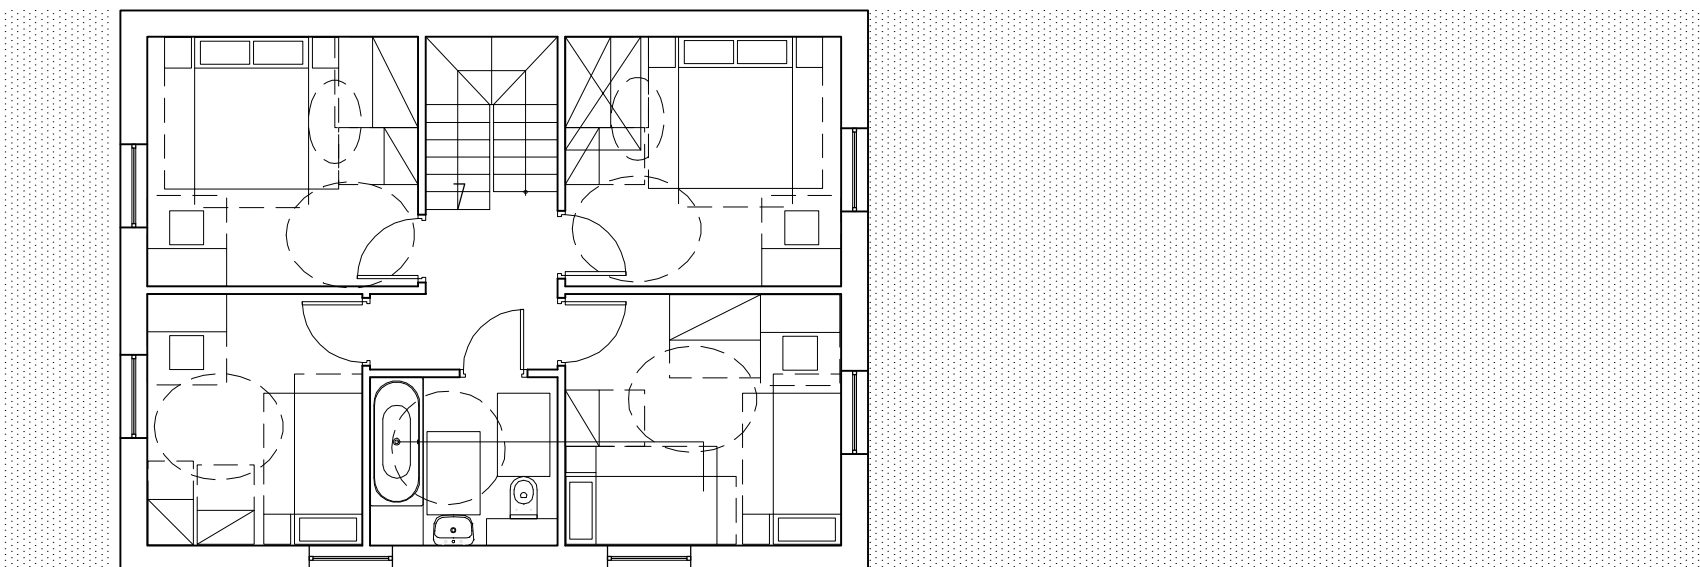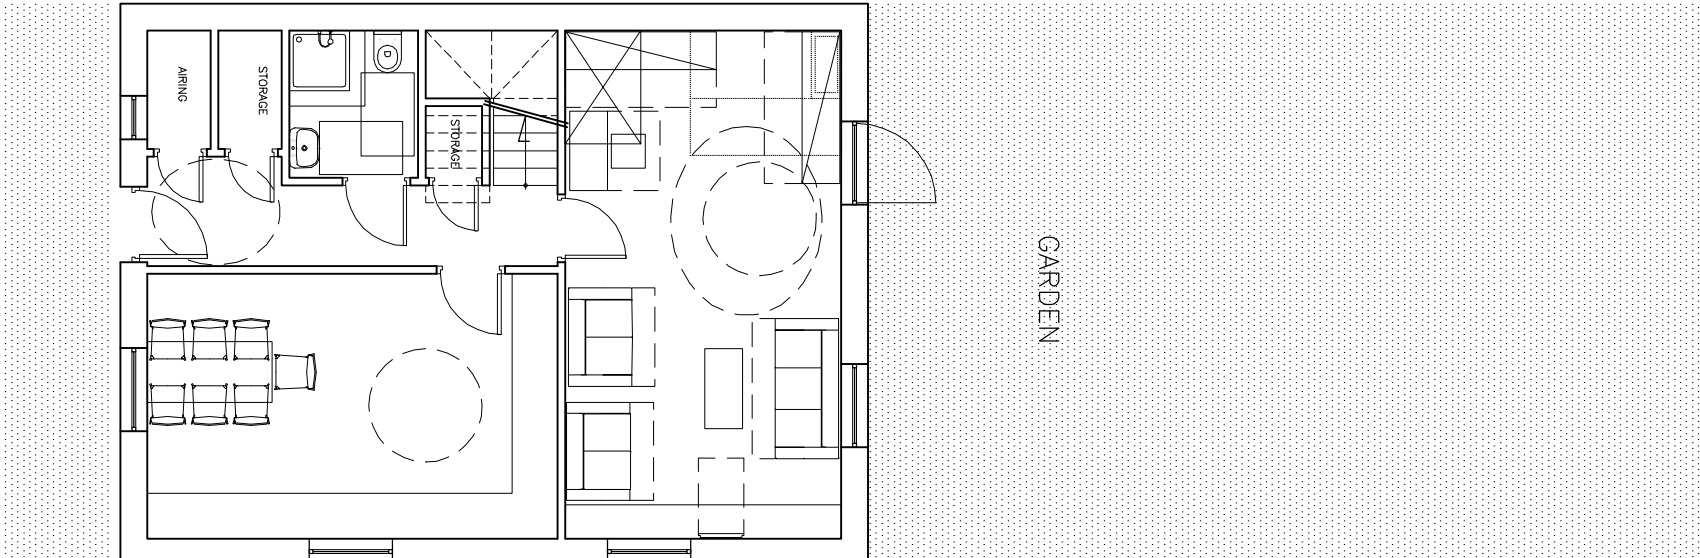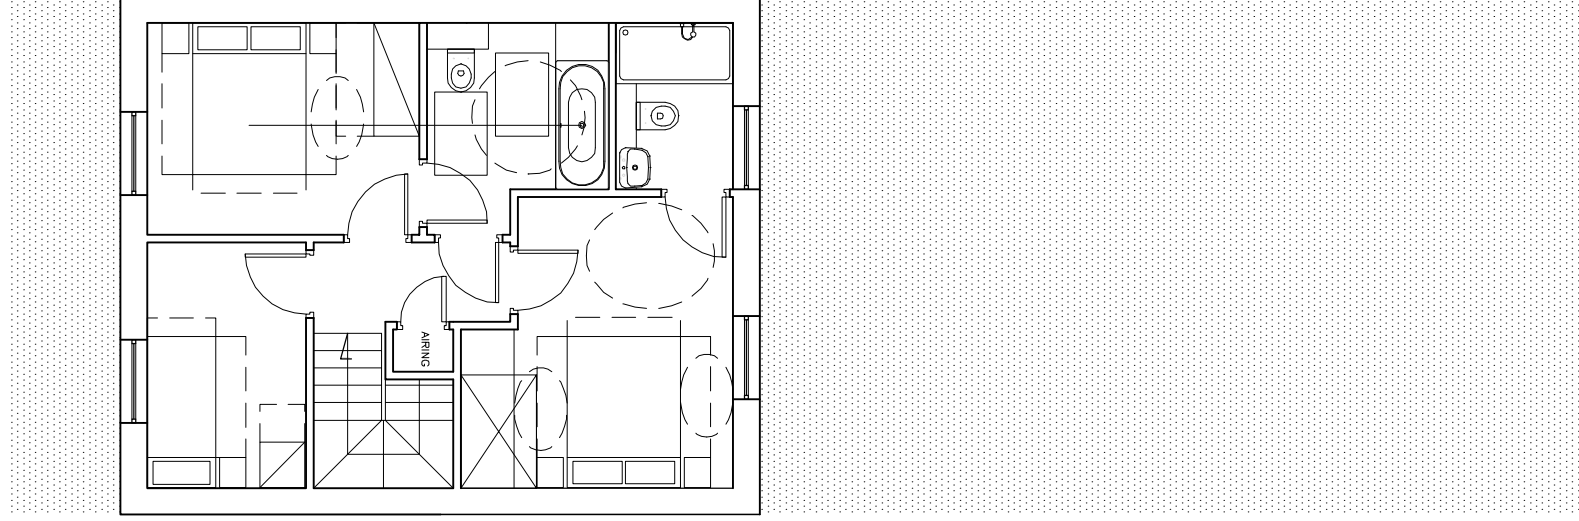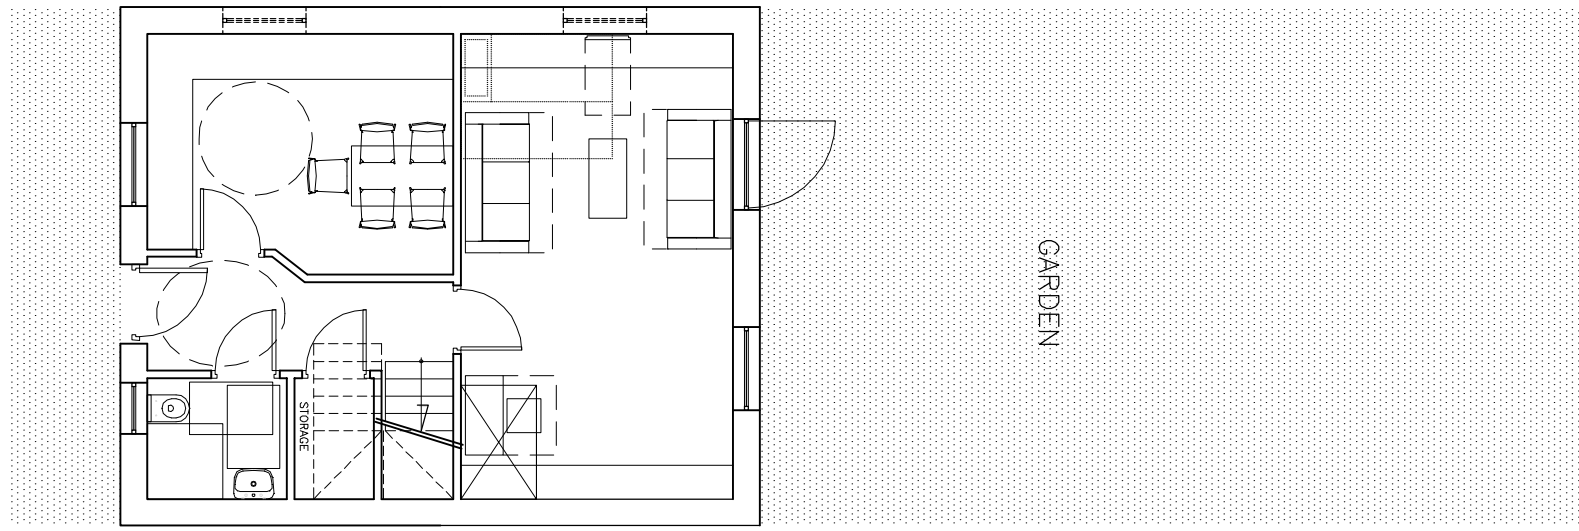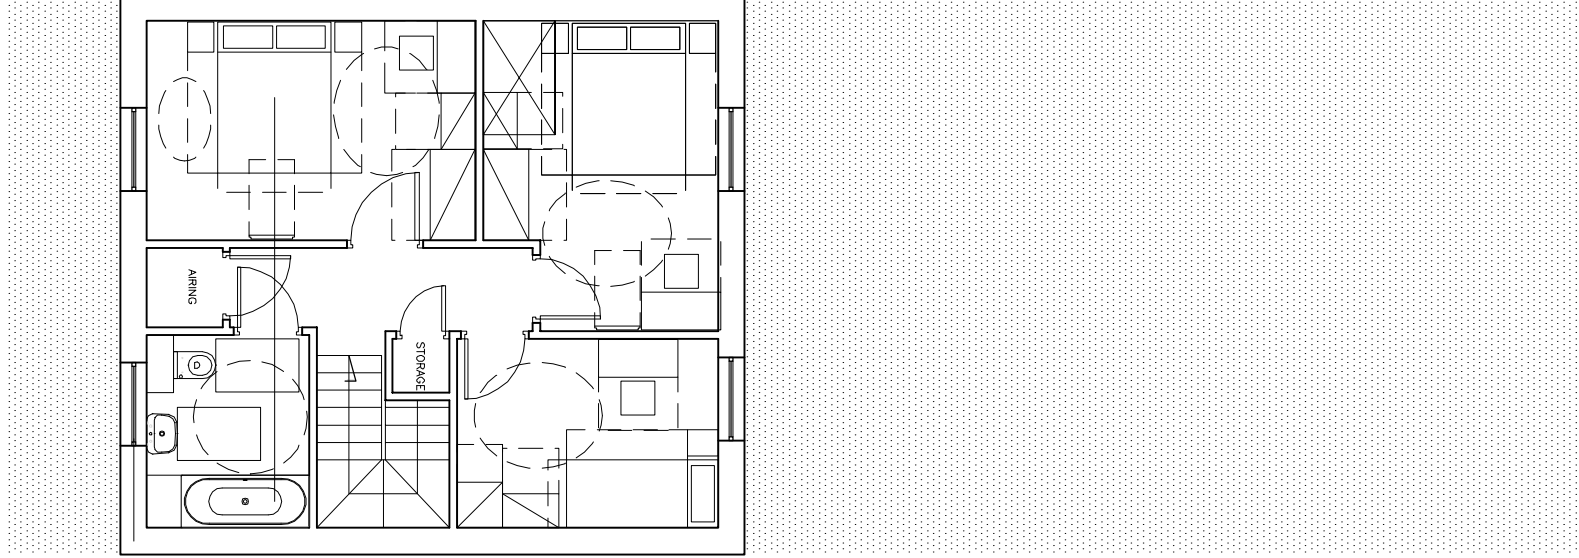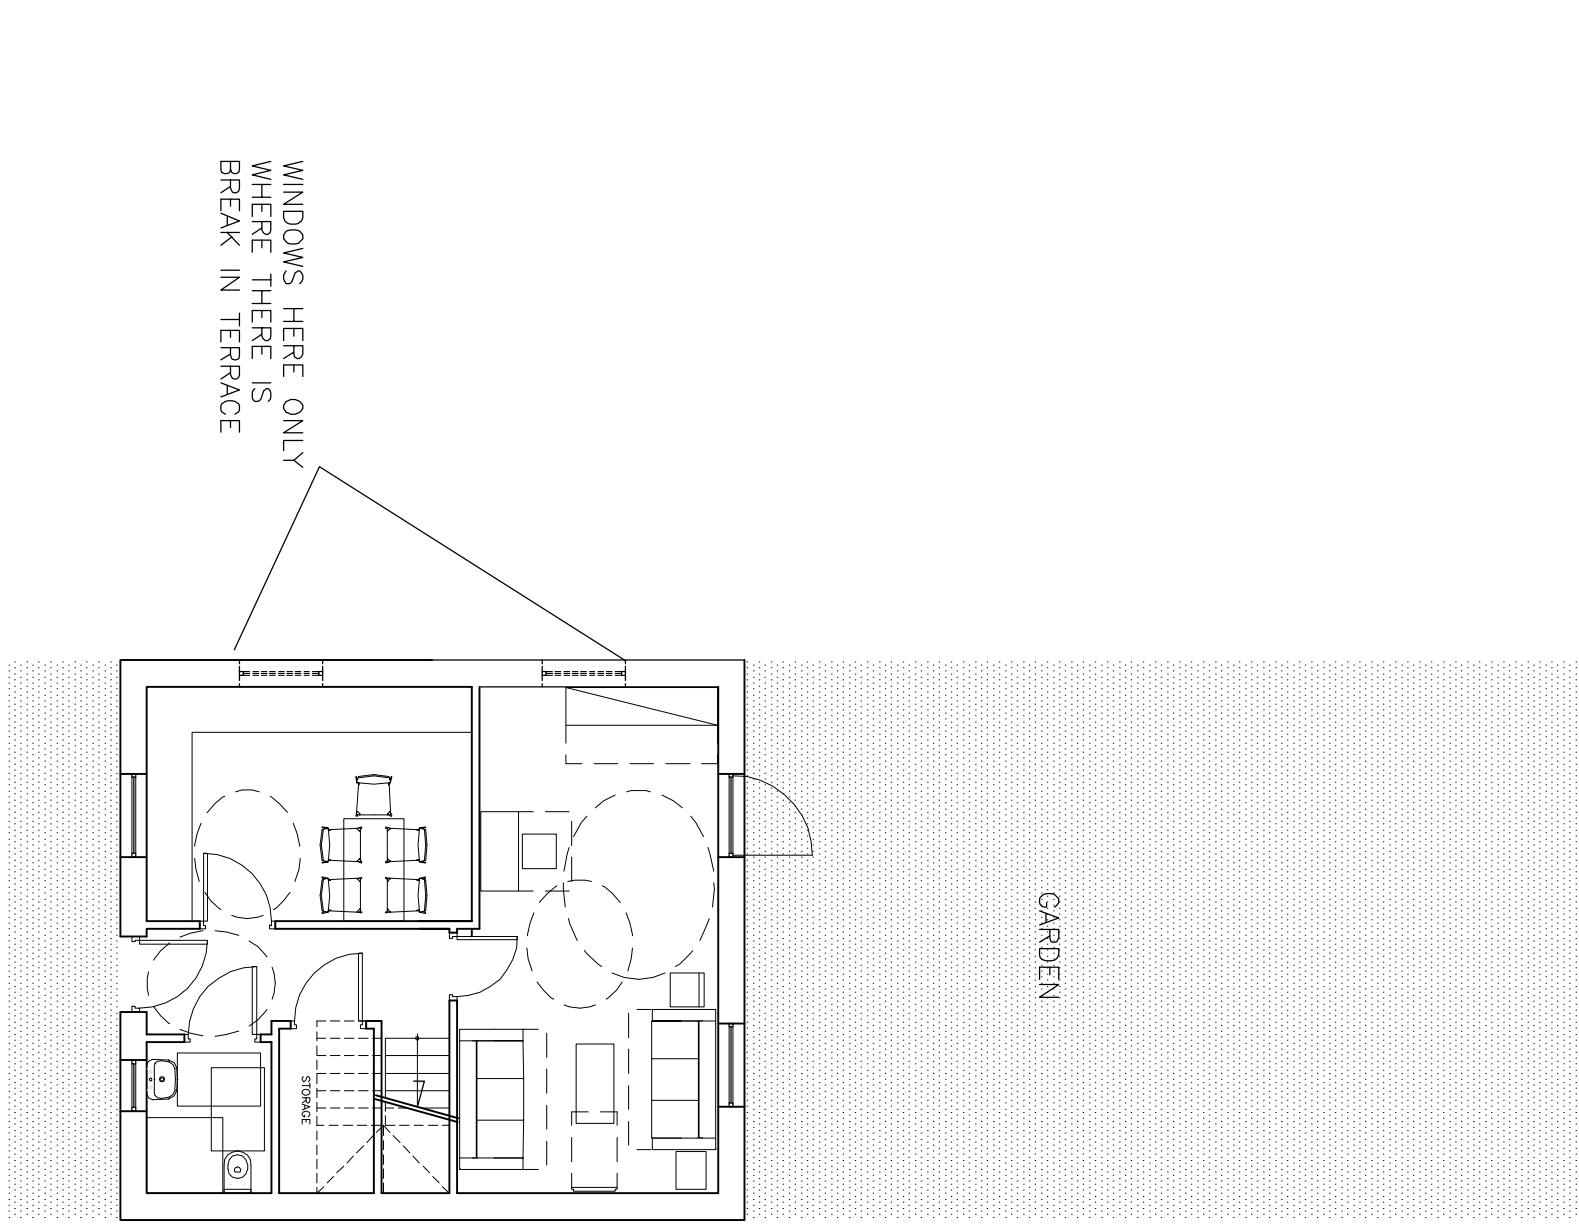

3_3S

For window position & end wall feature see dwg BIMF2_PA_05_043 (elevations 7-12) BIMF2_PA_05_044 (elevations 7-12) BIMF2_PA_05_046 (elevations 7-12)

3 bedrooms terrace units _ AFFORDABLE ACCOMMODATION

3_3P

For window position & end wall feature see dwg BIMF2_PA_05_043 (elevations 1-6) BIMF2_PA_05_044 (elevations 1-6) BIMF2_PA_05_046 (elevations 1-6)

3 bedrooms terrace units _ PRIVATE ACCOMMODATION

3_4S



For window position & end wall feature see dwg BIMF2_PA_05_047 (elevations 1-8)

4 bedrooms terrace units _ AFFORDABLE ACCOMMODATION

3_4P

For window position & end wall feature see dwg BIMF2_PA_05_047 (elevations 9-16)

4 bedrooms detached units _ PRIVATE ACCOMMODATION

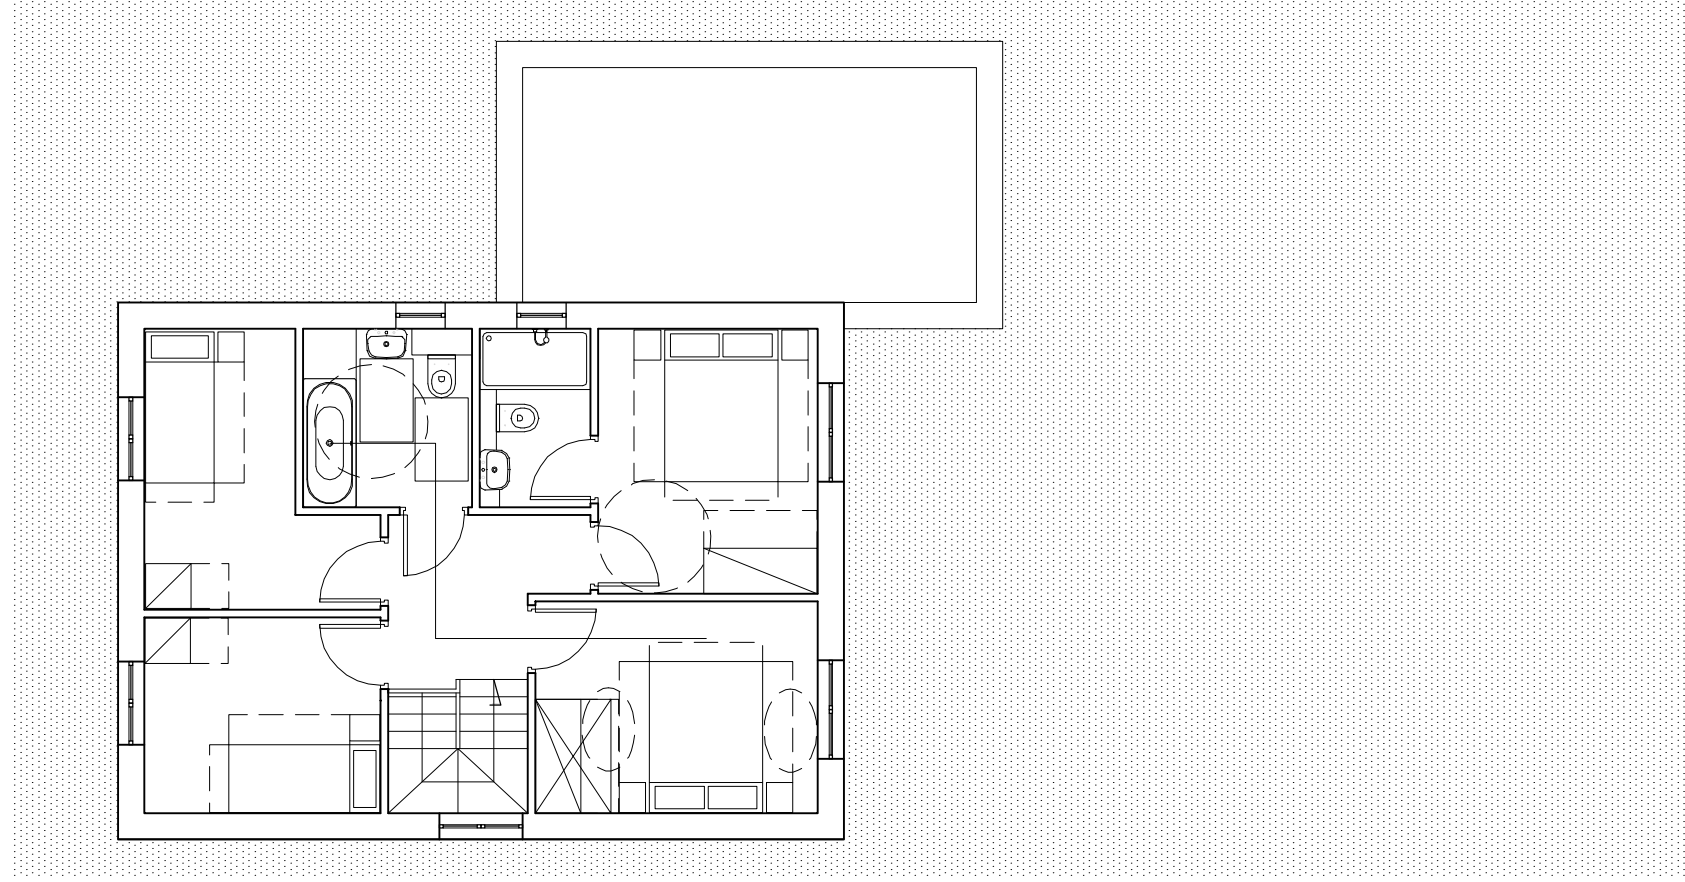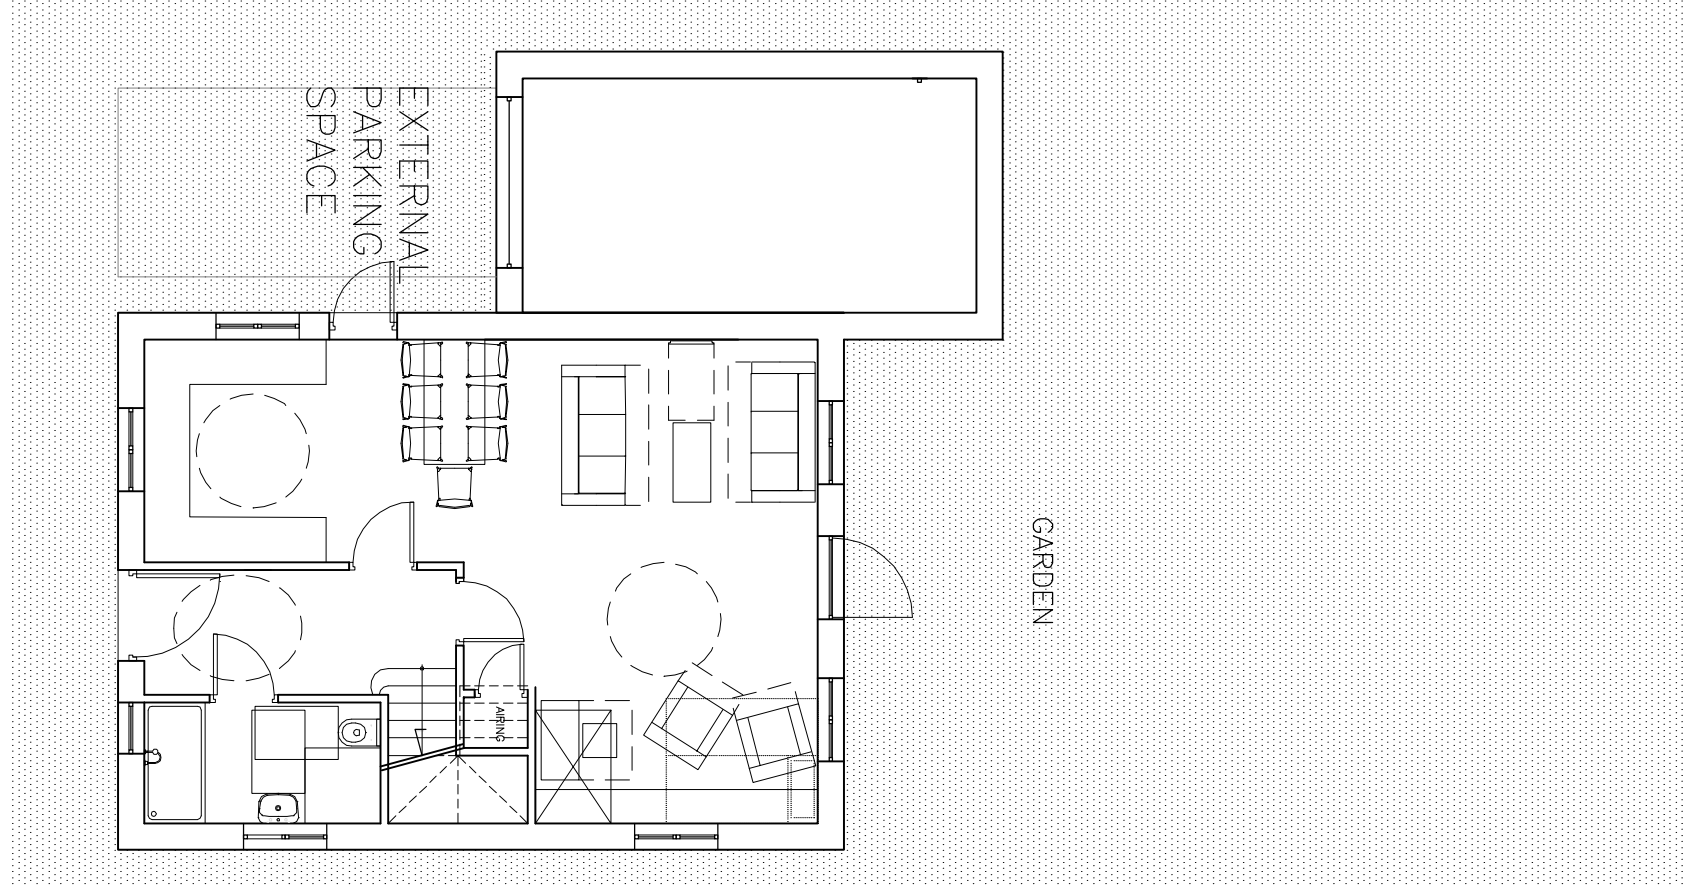

A2 Dominion / P3 Eco

BIMF2_PA_05_030 REV D

SCALE 1:100 @ A0
14TH APRIL 2011

NW BICESTER EXEMPLAR DEVELOPMENT

Type 3 Houses _ Typical Plans
Affordable and PrivateAccommodation

FARRELLS

ARCHITECTS & PLANNERS • 02030616 • 7 ADELPHI STREET LONDON W8 8PL
TEL:020 72263423 • FAX:020 77237029 • WWW.TERRYFARRELL.CO.UK
© FARRELLS 2010