

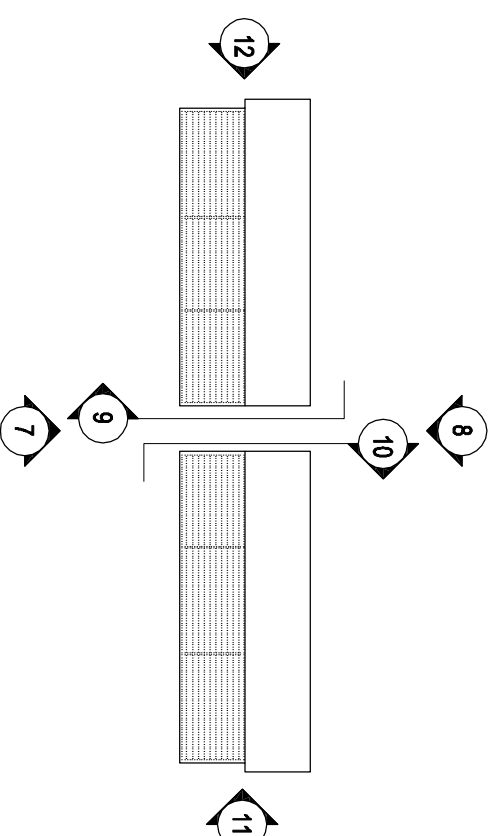


125 * L
135 * L




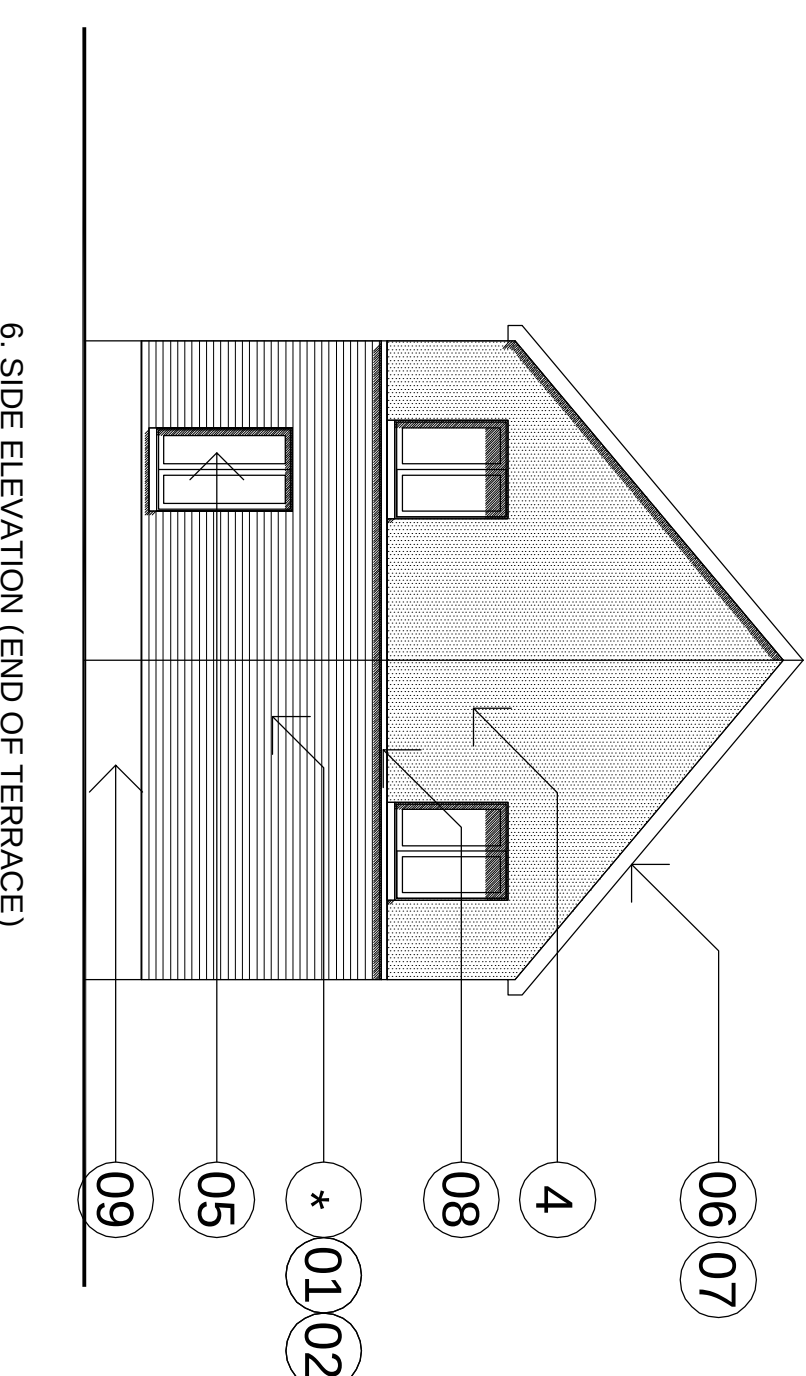


01. STONE
02. BRICK
03. TIMBER
04. TEXTURE RENDER
05. TRIPLE GLAZED WINDOWS
(timber frame)
06. SLATE ROOF TILE
07. PV CELLS (to south facing roof)
08. CONCRETE FEATURE BAND
09. STUCCO RENDER PLINTH
10. DOWN PIPE
11. PPC METAL CANOPY
- * VARIABLE MATERIAL
(SEE MATERIALS KEY PLAN)

BIMP2_PA_05_023 REV C
SCALE 1:100 @ A0
6TH APRIL 2011

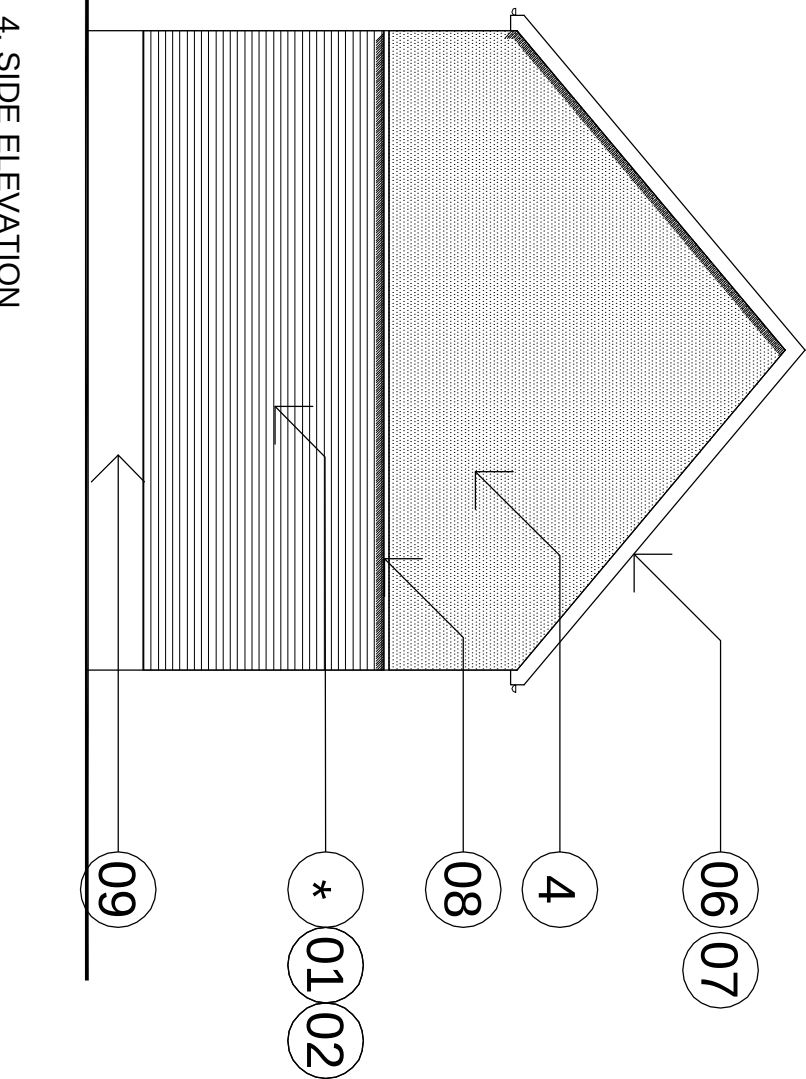

TYPE 1: 2 & 3 BED SOCIAL TERRACE

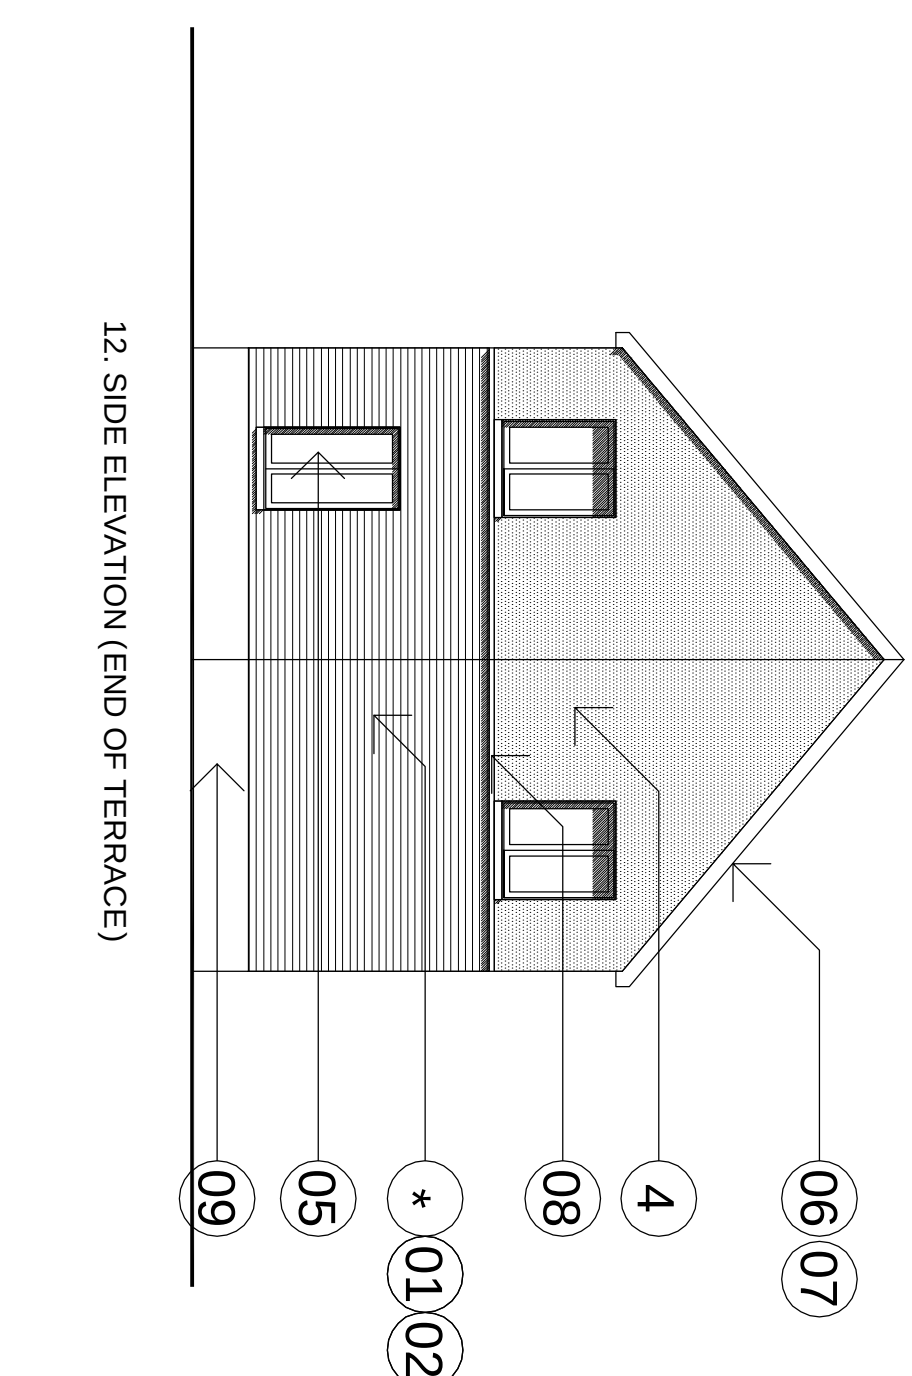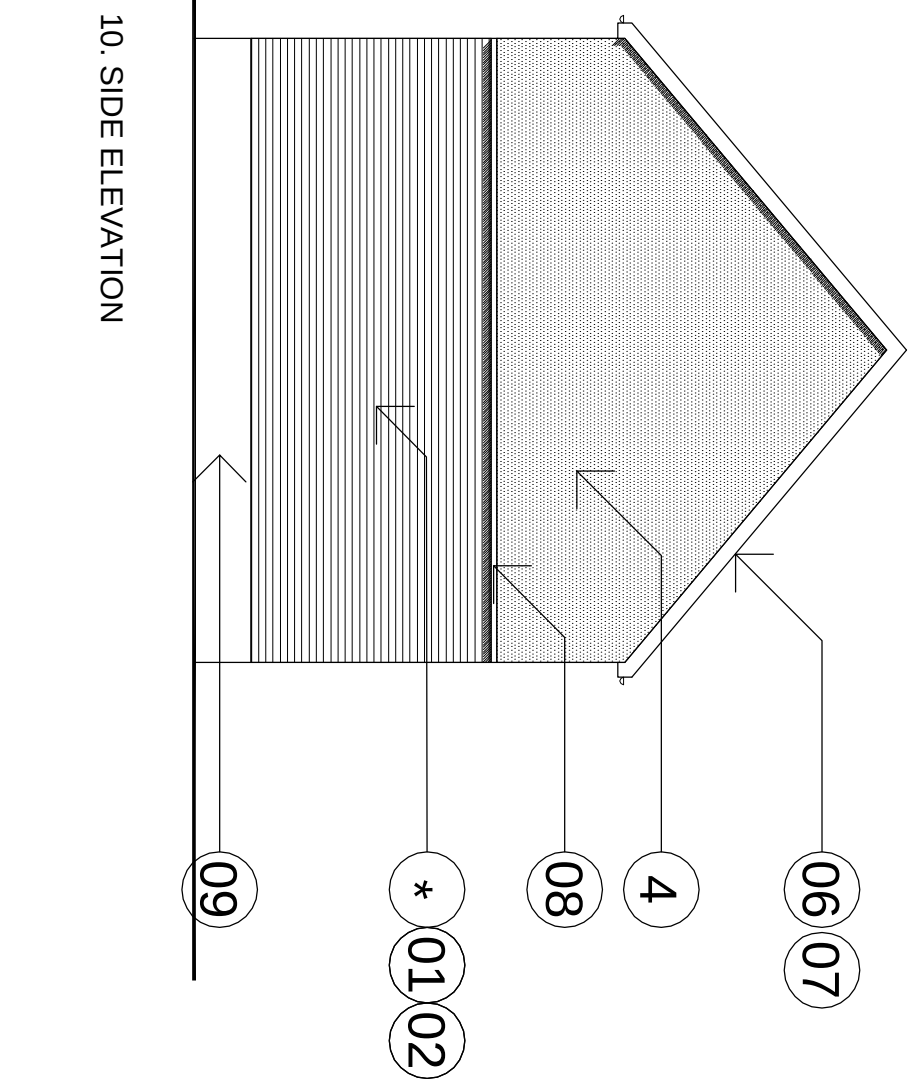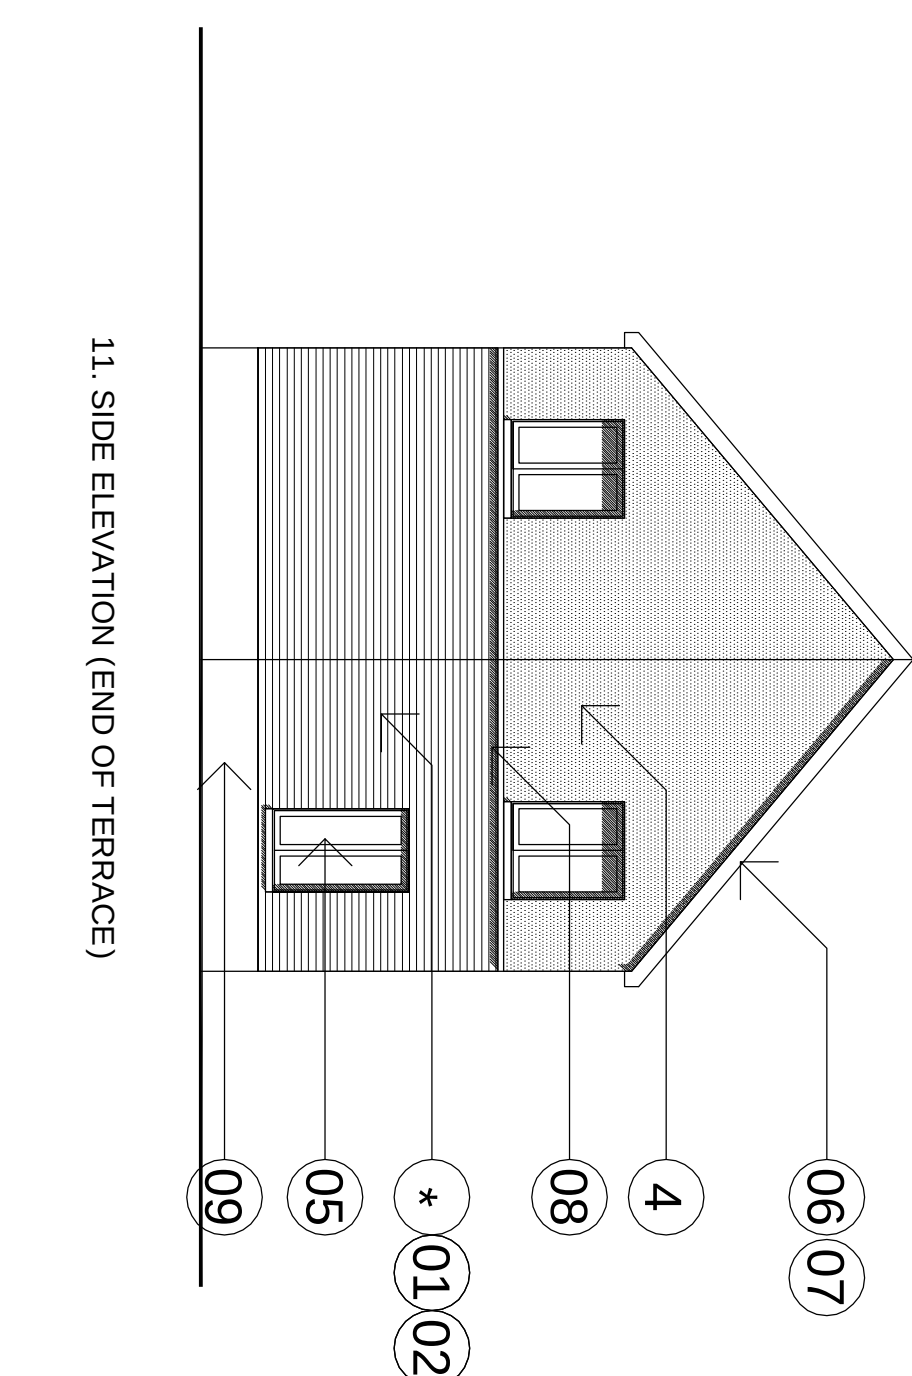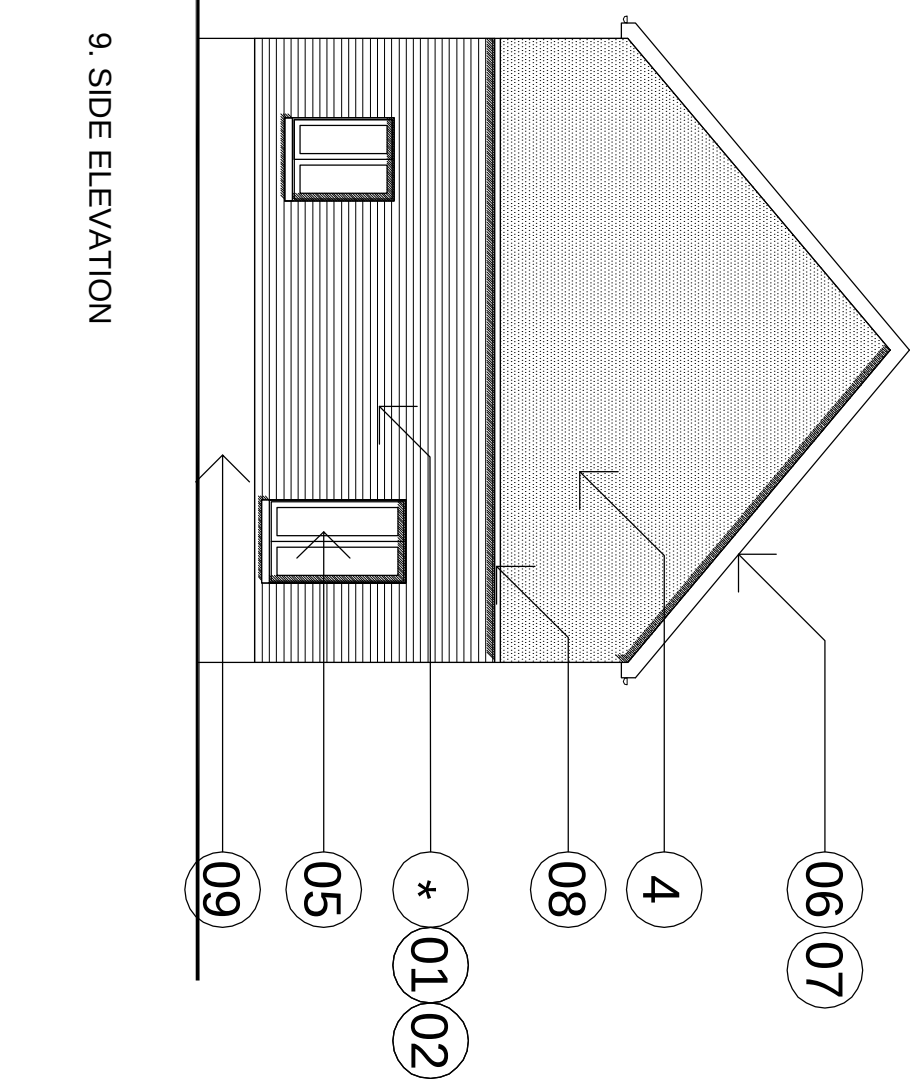

NW BICESTER EXEMPLAR DEVELOPMENT

TYPE 1: 2 & 3 BED SOCIAL & PRIVATE TERRACE

ARCHITECTS • PLANNERS • DESIGNERS • 7 HATTON STREET LONDON NW8 8BH
TEL 020 7226 3433 • FAX 020 7723 7059 • WWW.TERRAFARRELL.CO.UK