



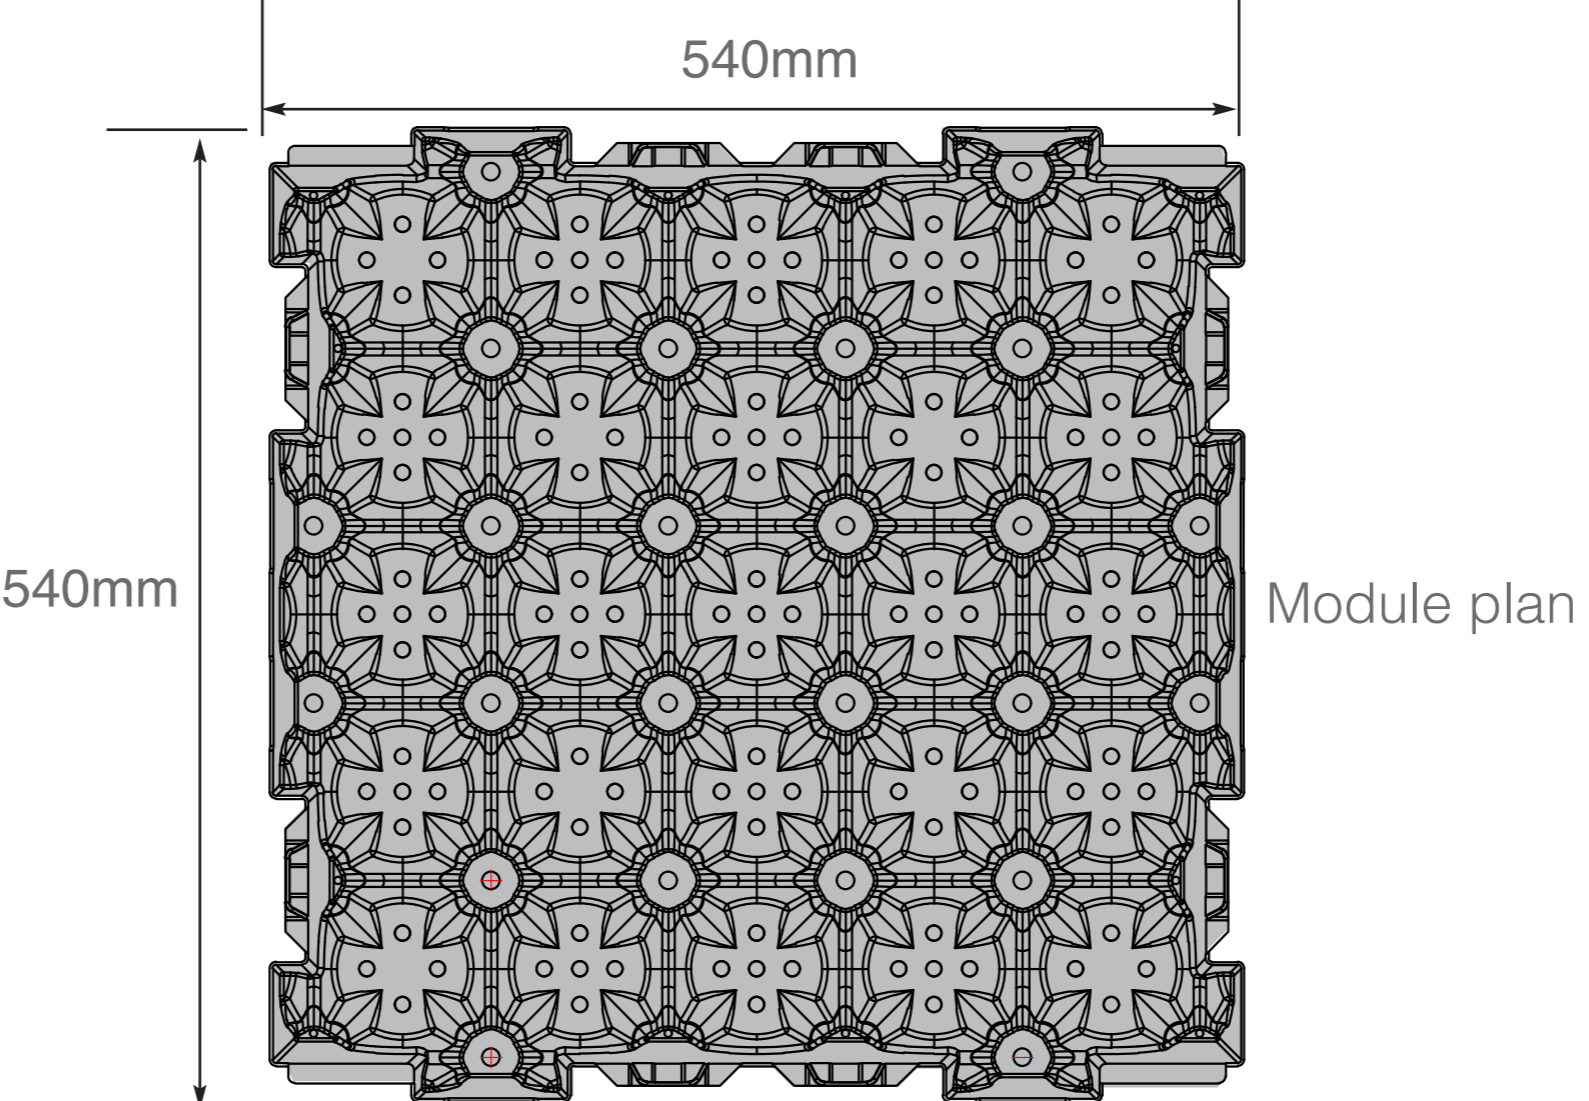


Technical information

# InstaGrufe module dimensions

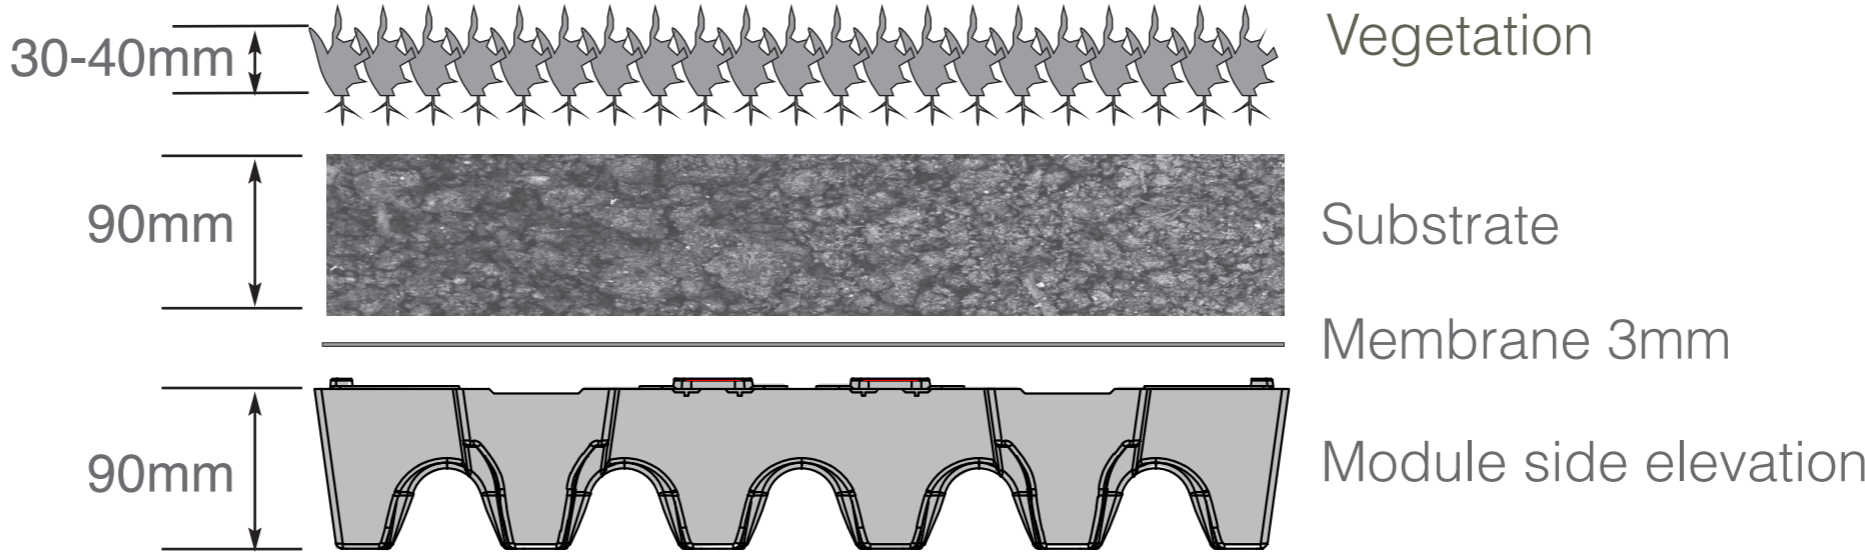

# InstaGrufe module assembly

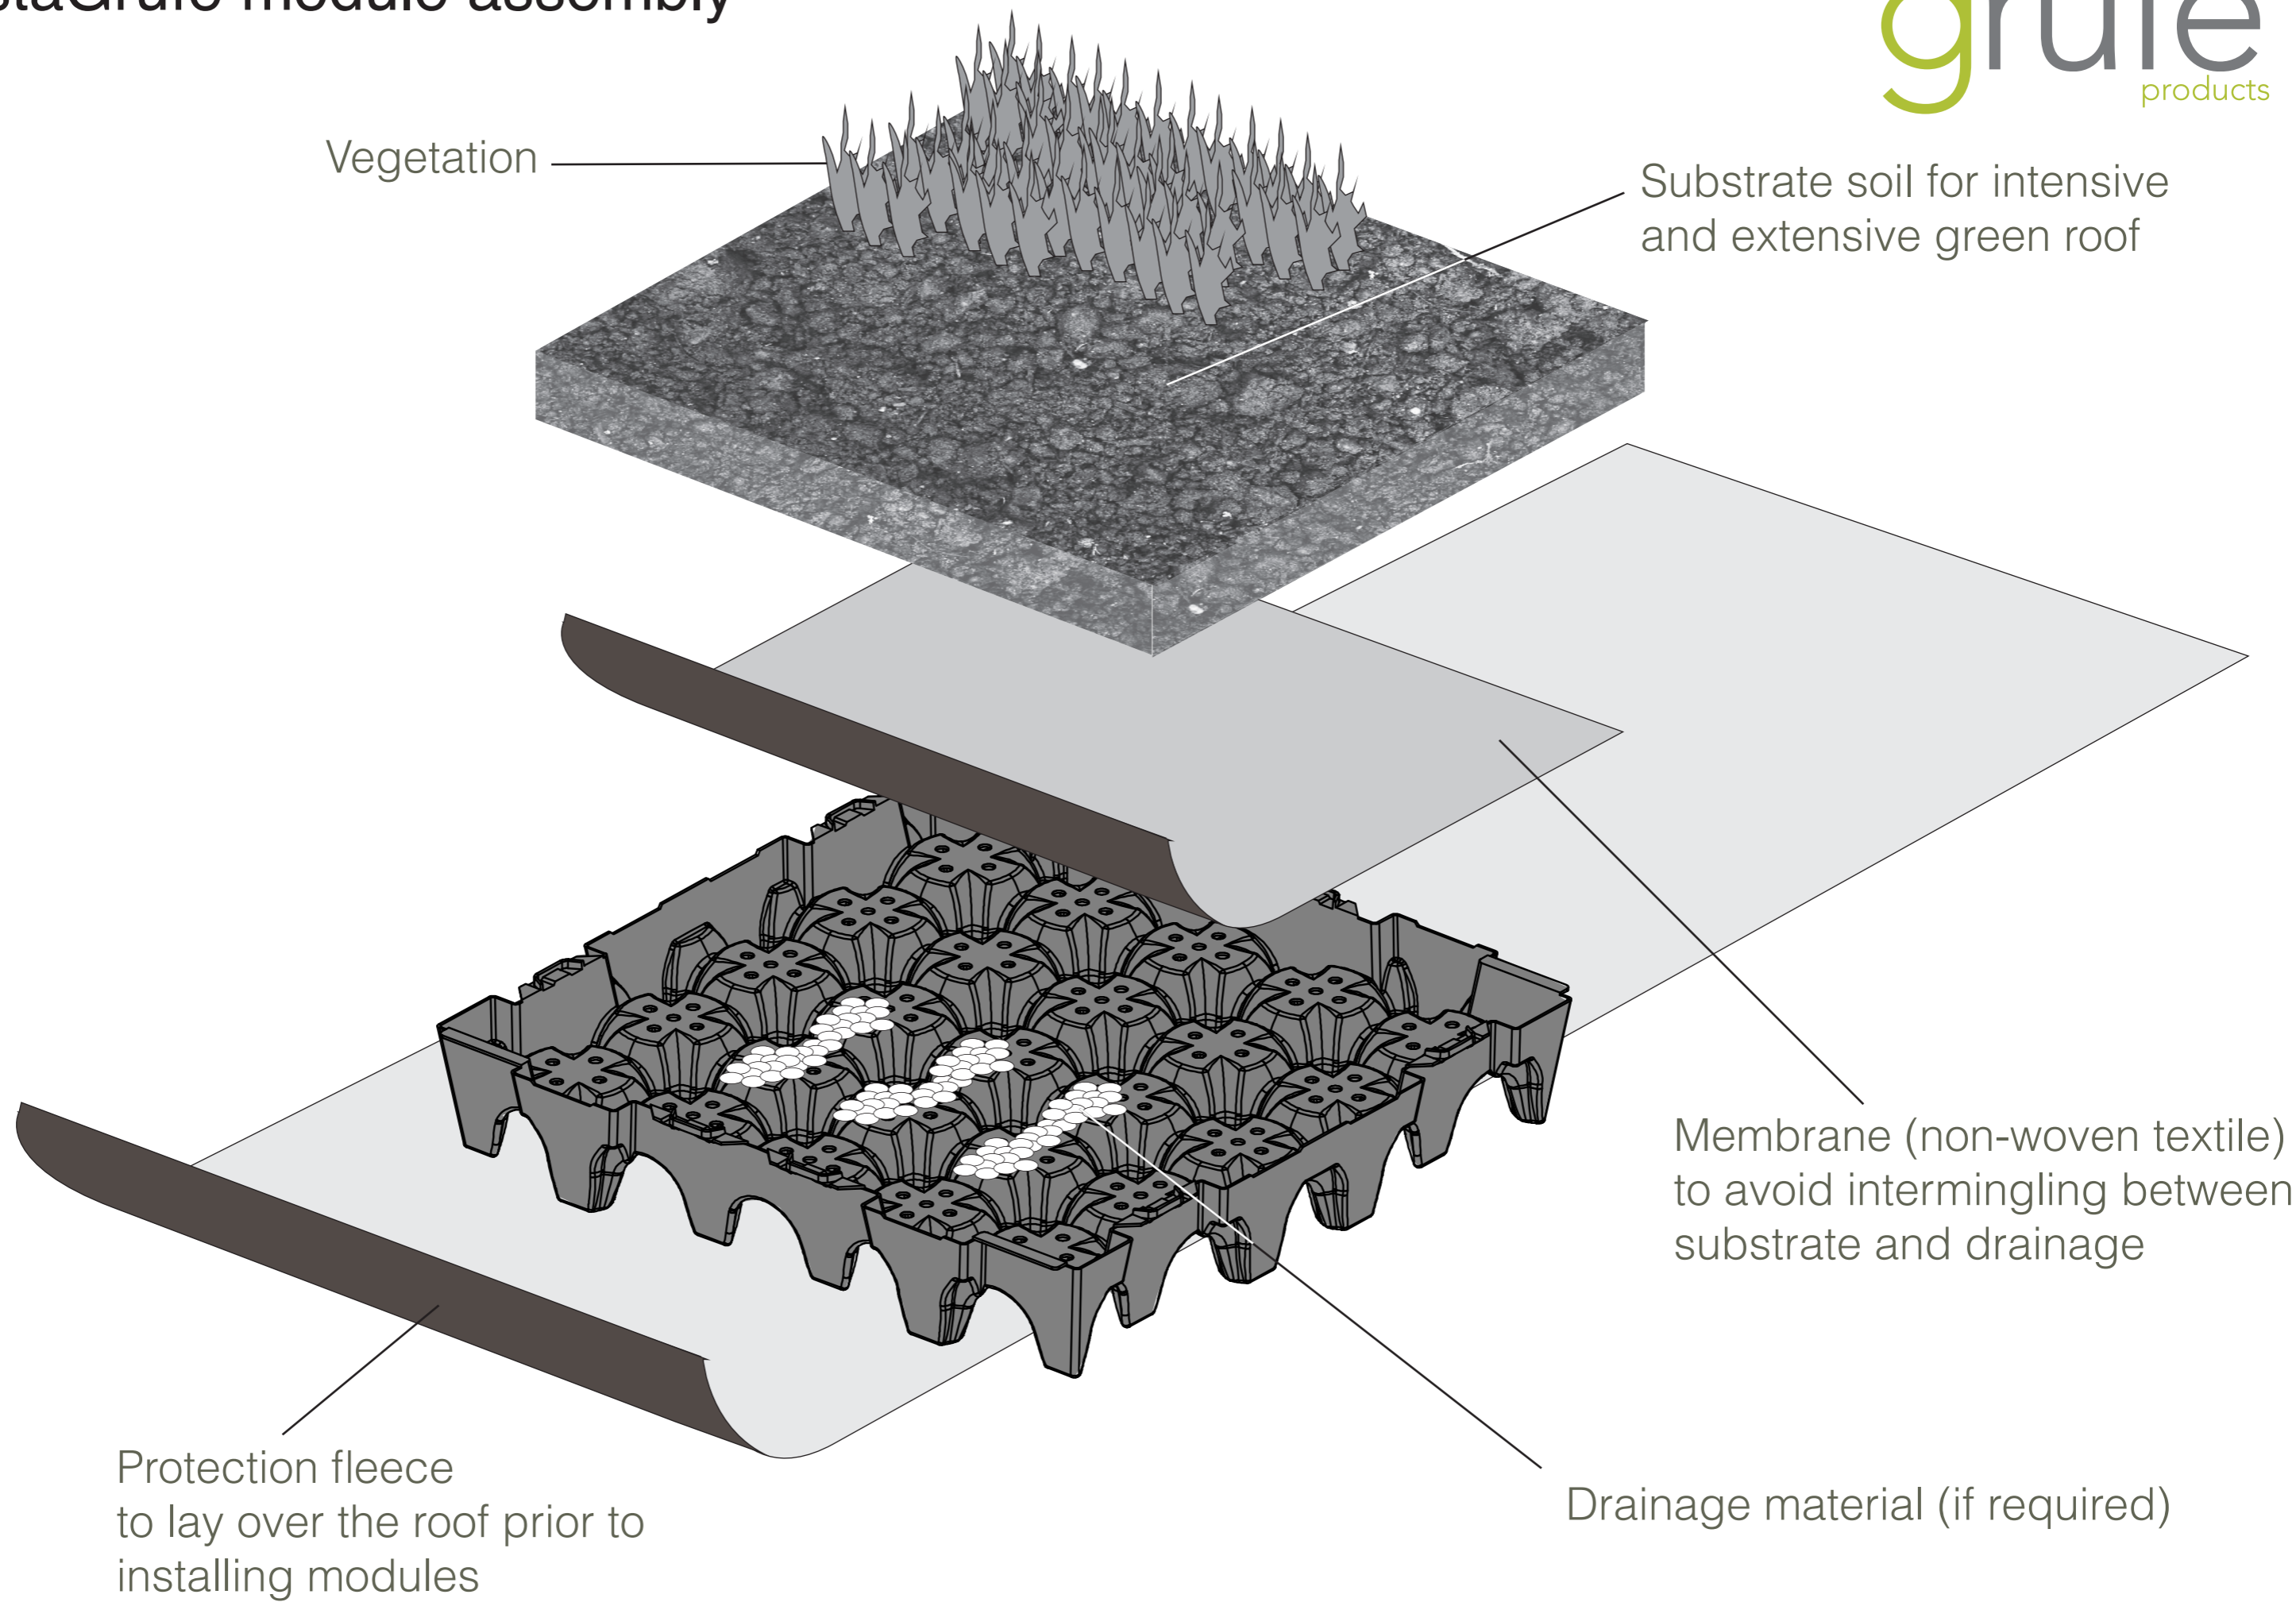

Vegetation

Substrate soil for intensive and extensive green roof

Membrane (non-woven textile) to avoid intermingling between substrate and drainage


Drainage material (if required)

Protection fleece to lay over the roof prior to installing modules


# Putting InstaGrufe together



Place first module in position

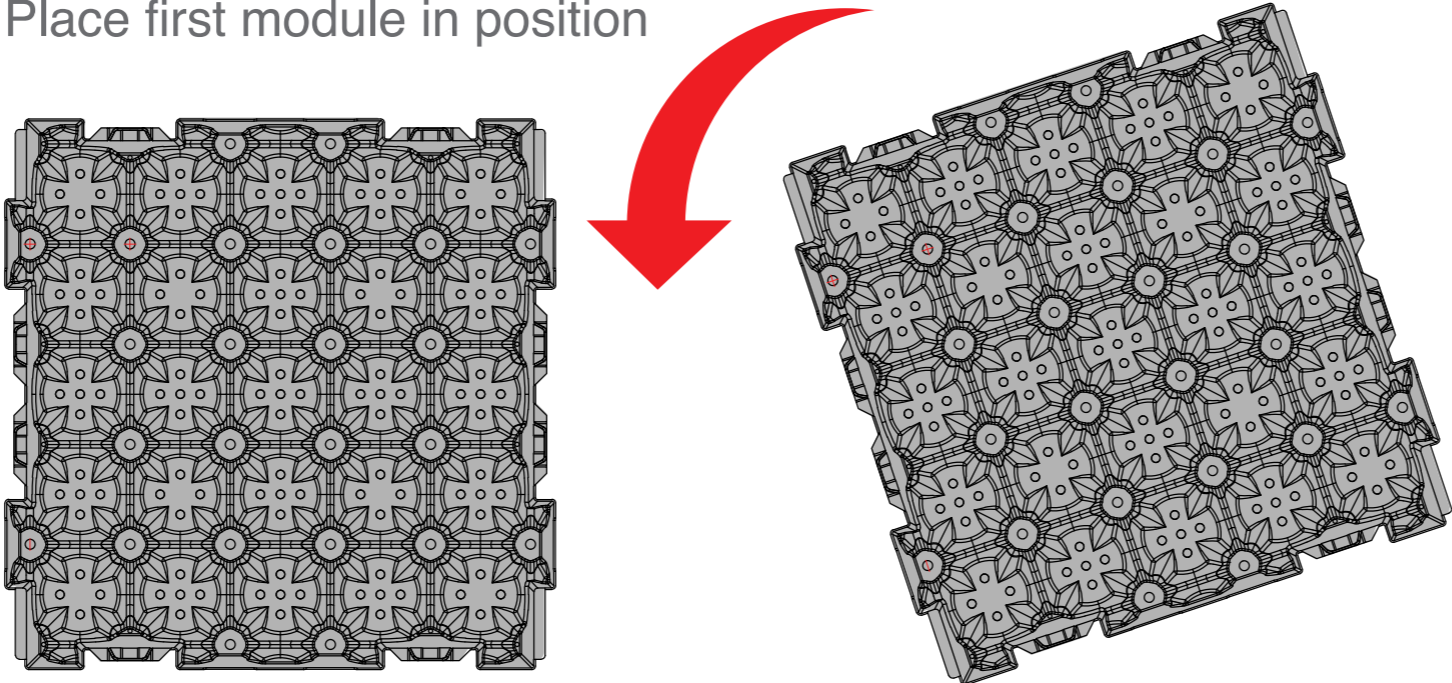

Take second module and rotate 90°

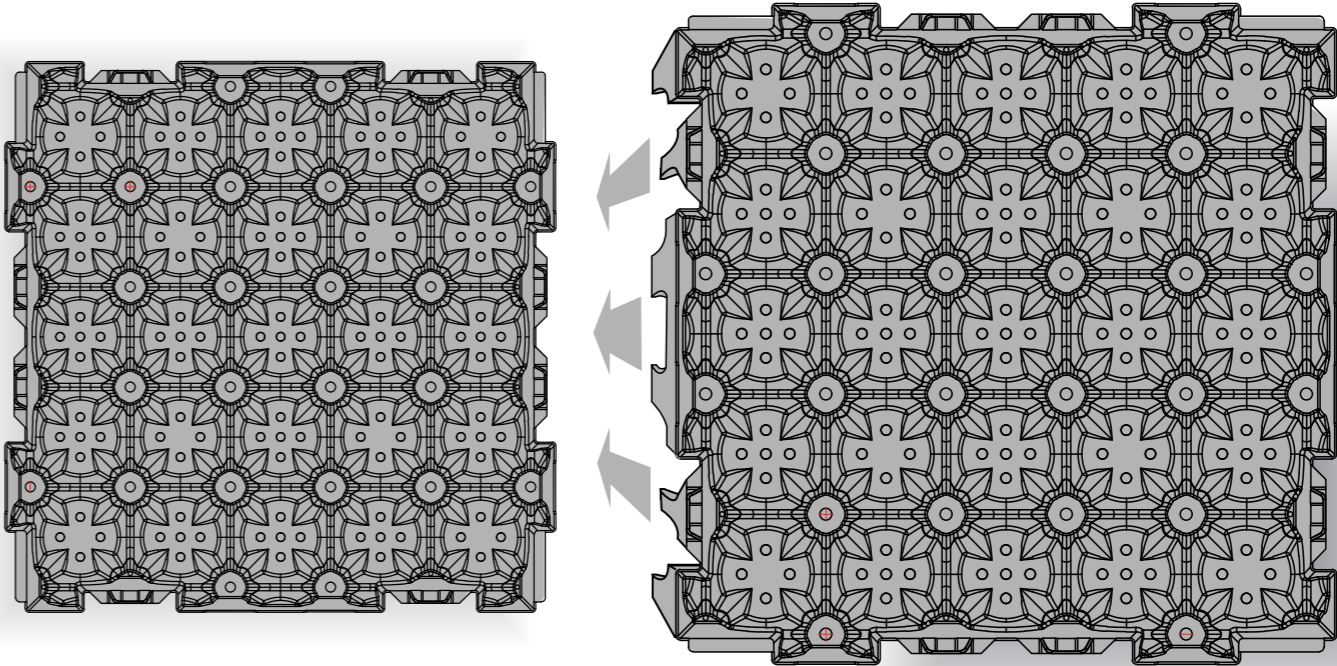


by rotating the adjoining module 90°, the locators will slot together forming a rigid construction and a seamless planting effect.


# GrufeGuard assembly



If the Grufe modules are not fitting up against a wall, ballustrade etc. Grufe Guard can be use to provide a finished edge for the roof feature.  
GrufeGuard is available in a range of optional heights to suit the application.

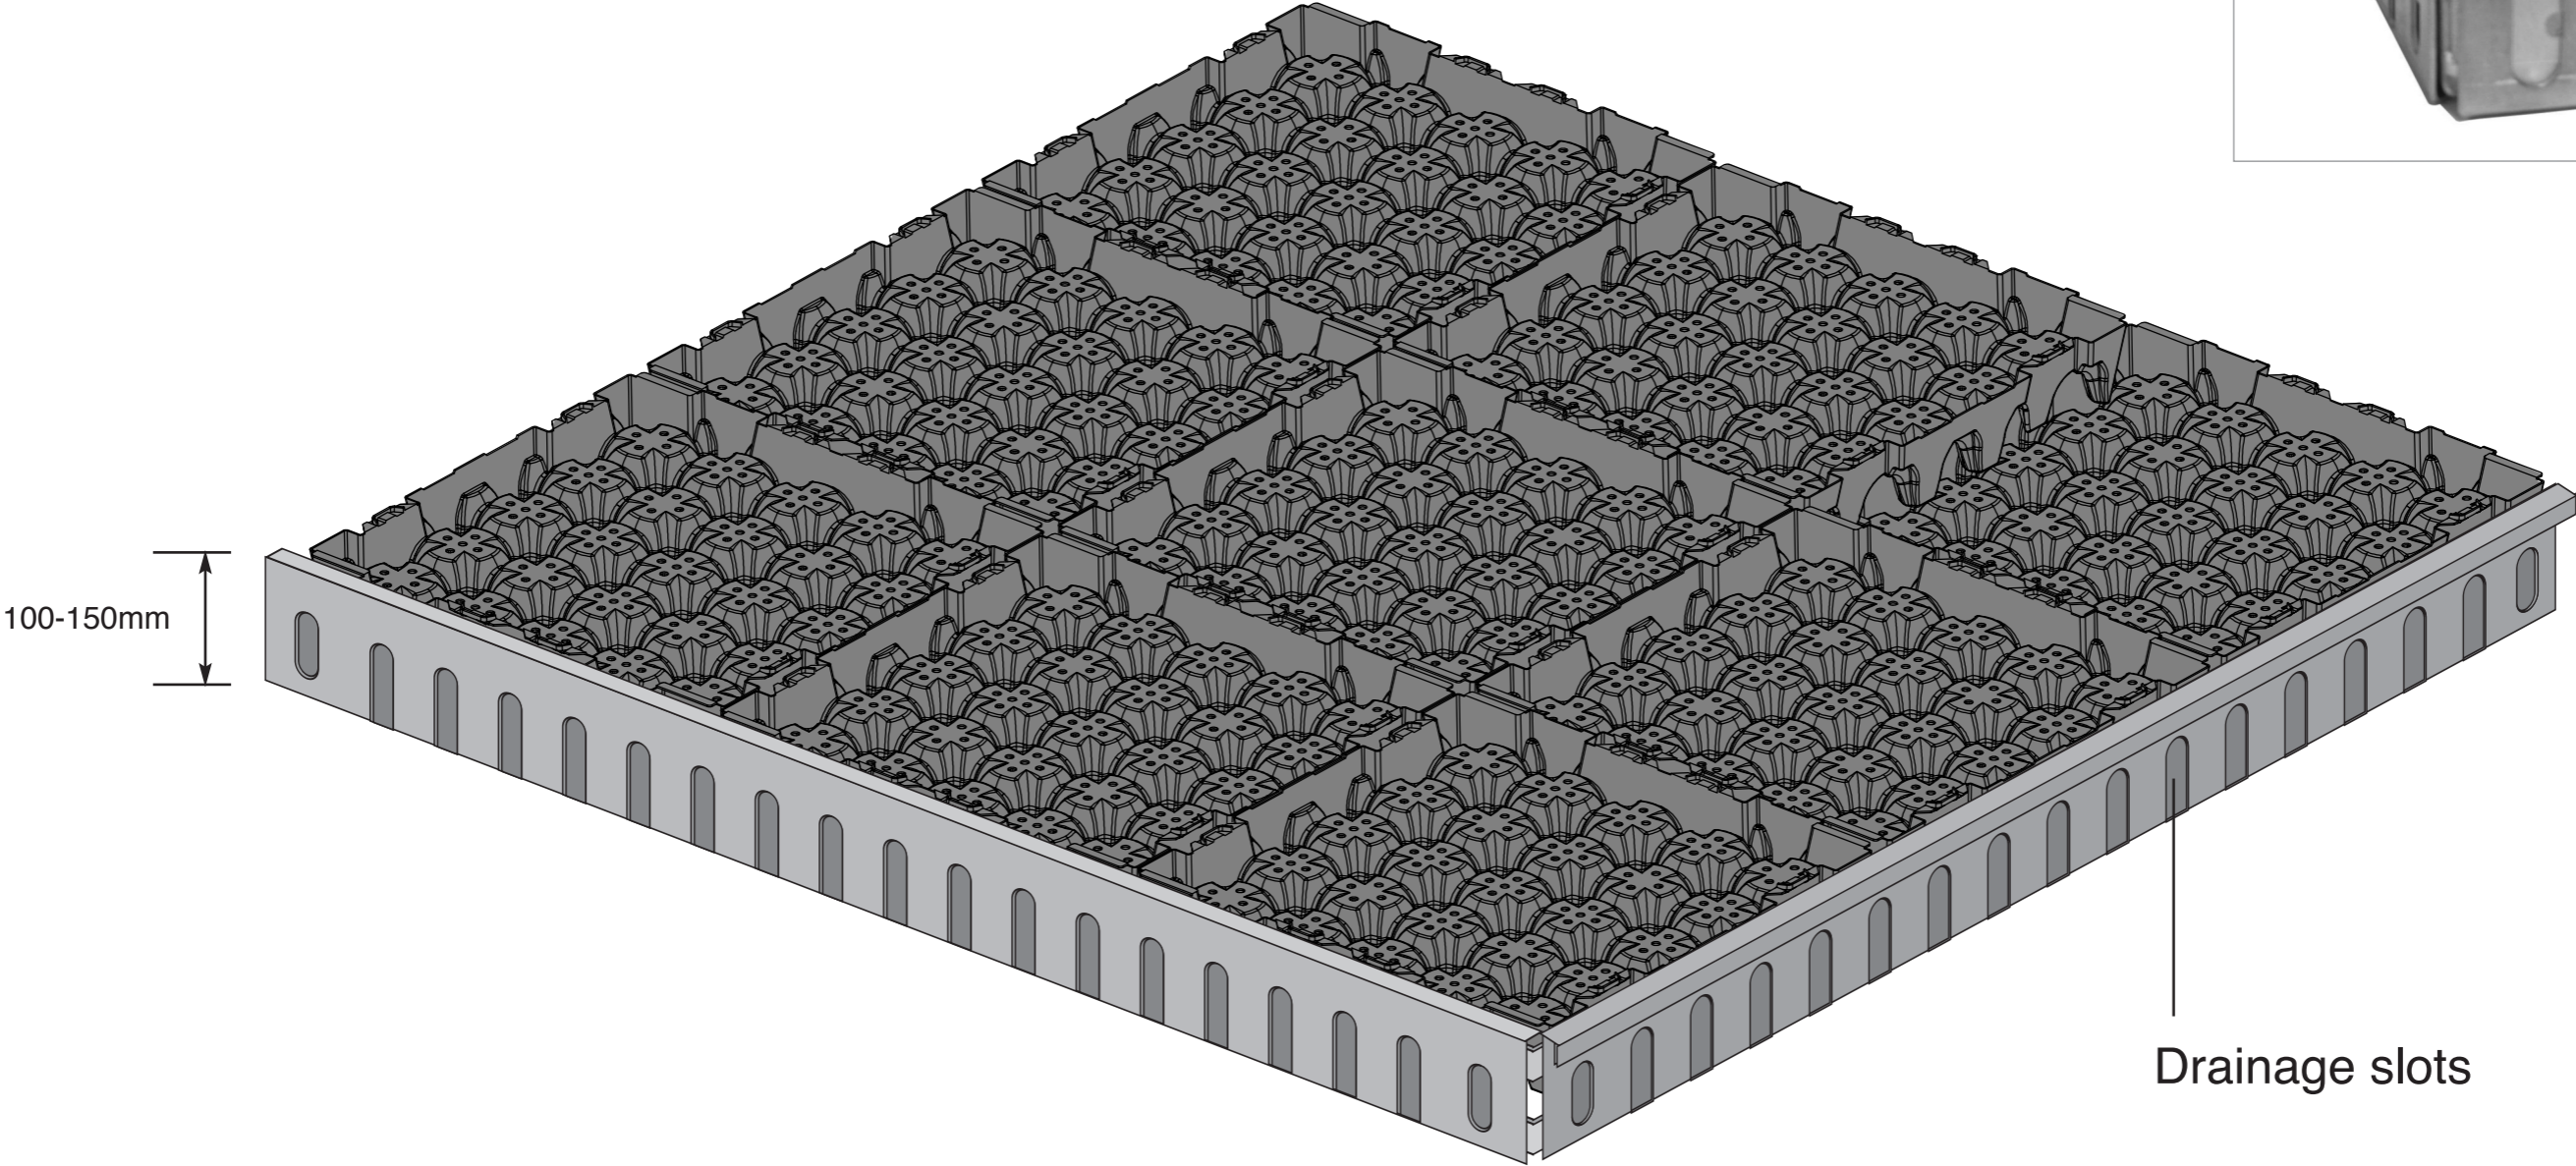



# Layouts

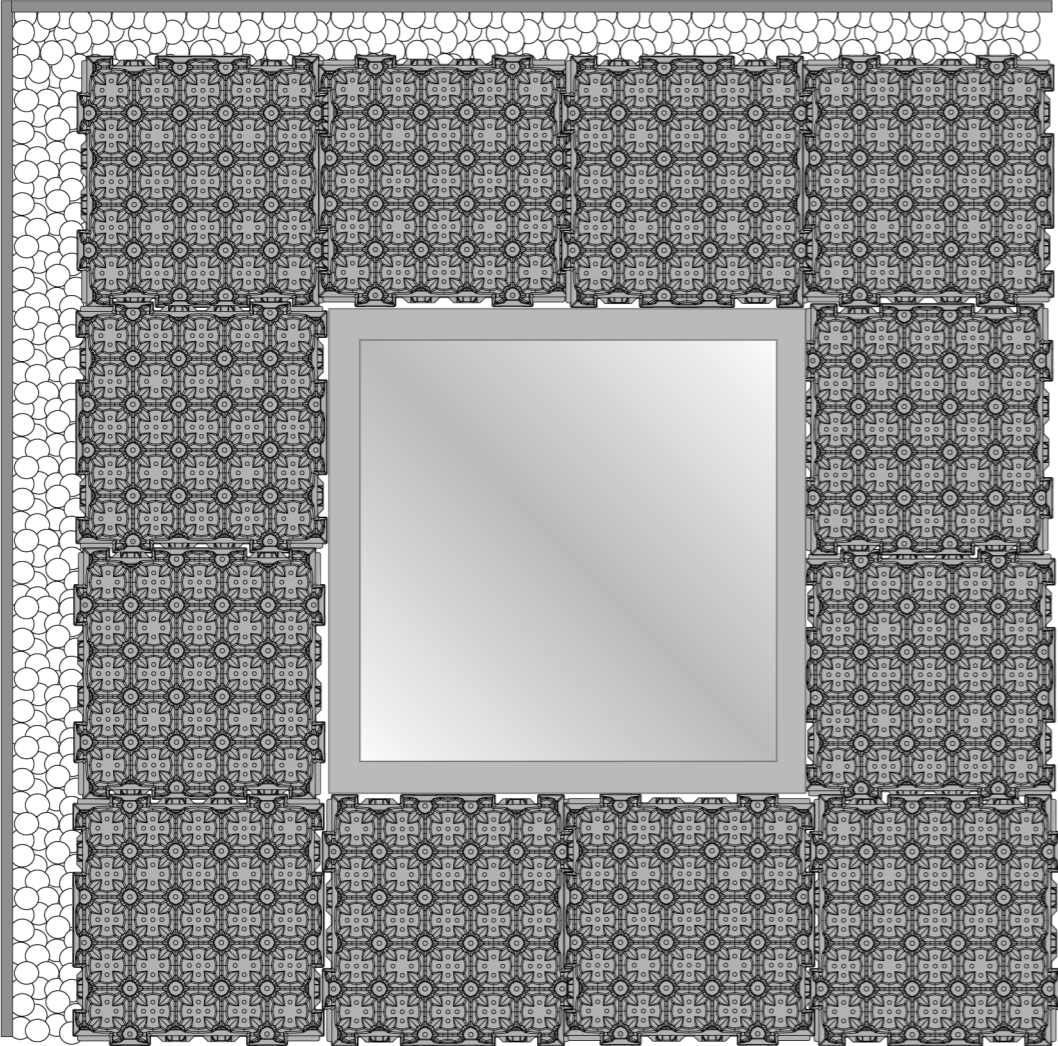

180cm

fit around Velux roof windows

create a pathway edge

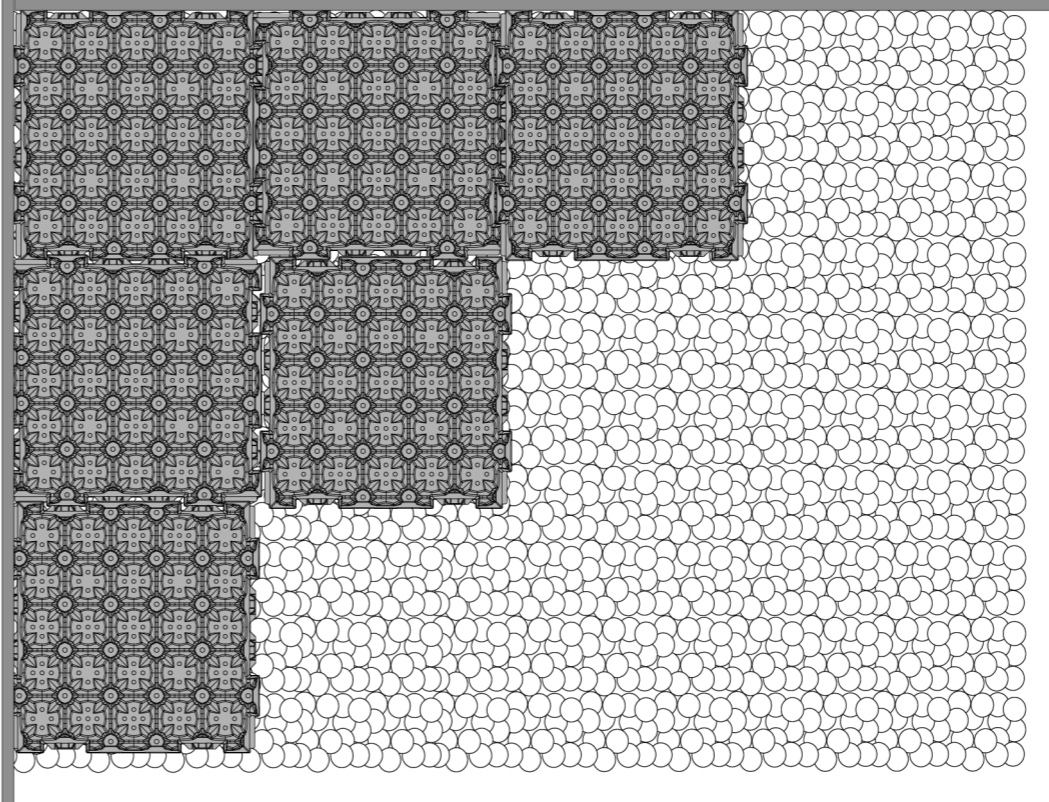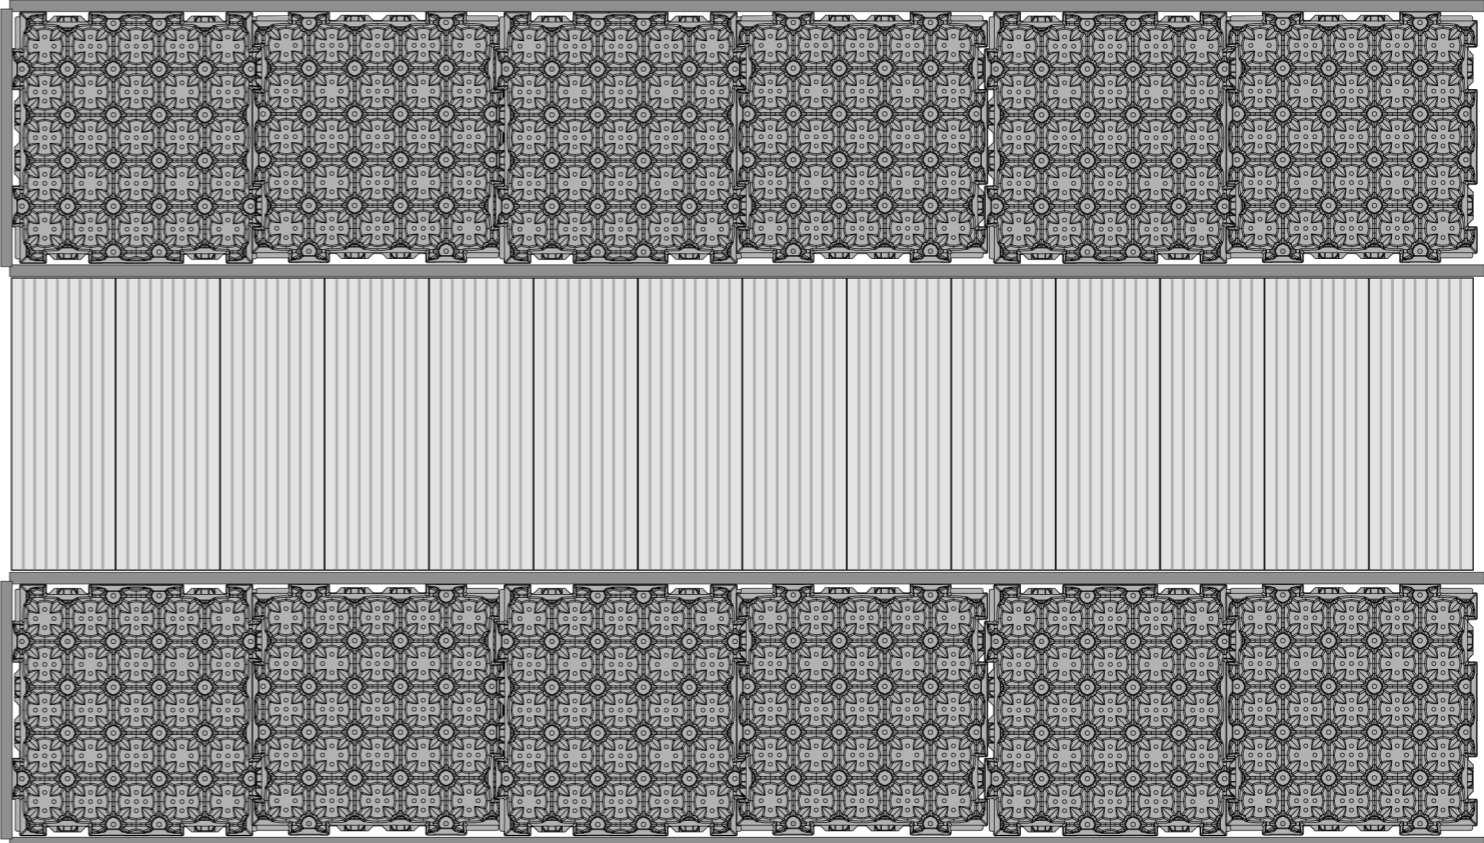

use as a corner feature



01243 546061

[enquiries@grufe.co.uk](mailto:enquiries@grufe.co.uk)

[www.grufe.co.uk](http://www.grufe.co.uk)

**ANS Group (Europe)**  
Aldingbourne Nurseries  
Church Road  
Aldingbourne  
Chichester PO20 3TU