


Phasing Key

- Area of Section 278 works within site boundary. For works outside this area see Hyder Consulting drawings for further details.
- Infrastructure Phase
- Infrastructure Phase - Earth works and ground re leveling only
- Phase 1
- Phase 2
- Phase 3
- Phase 4

Note:-
This drawing to be read in conjunction with Willmot Dixon's program of site operations.

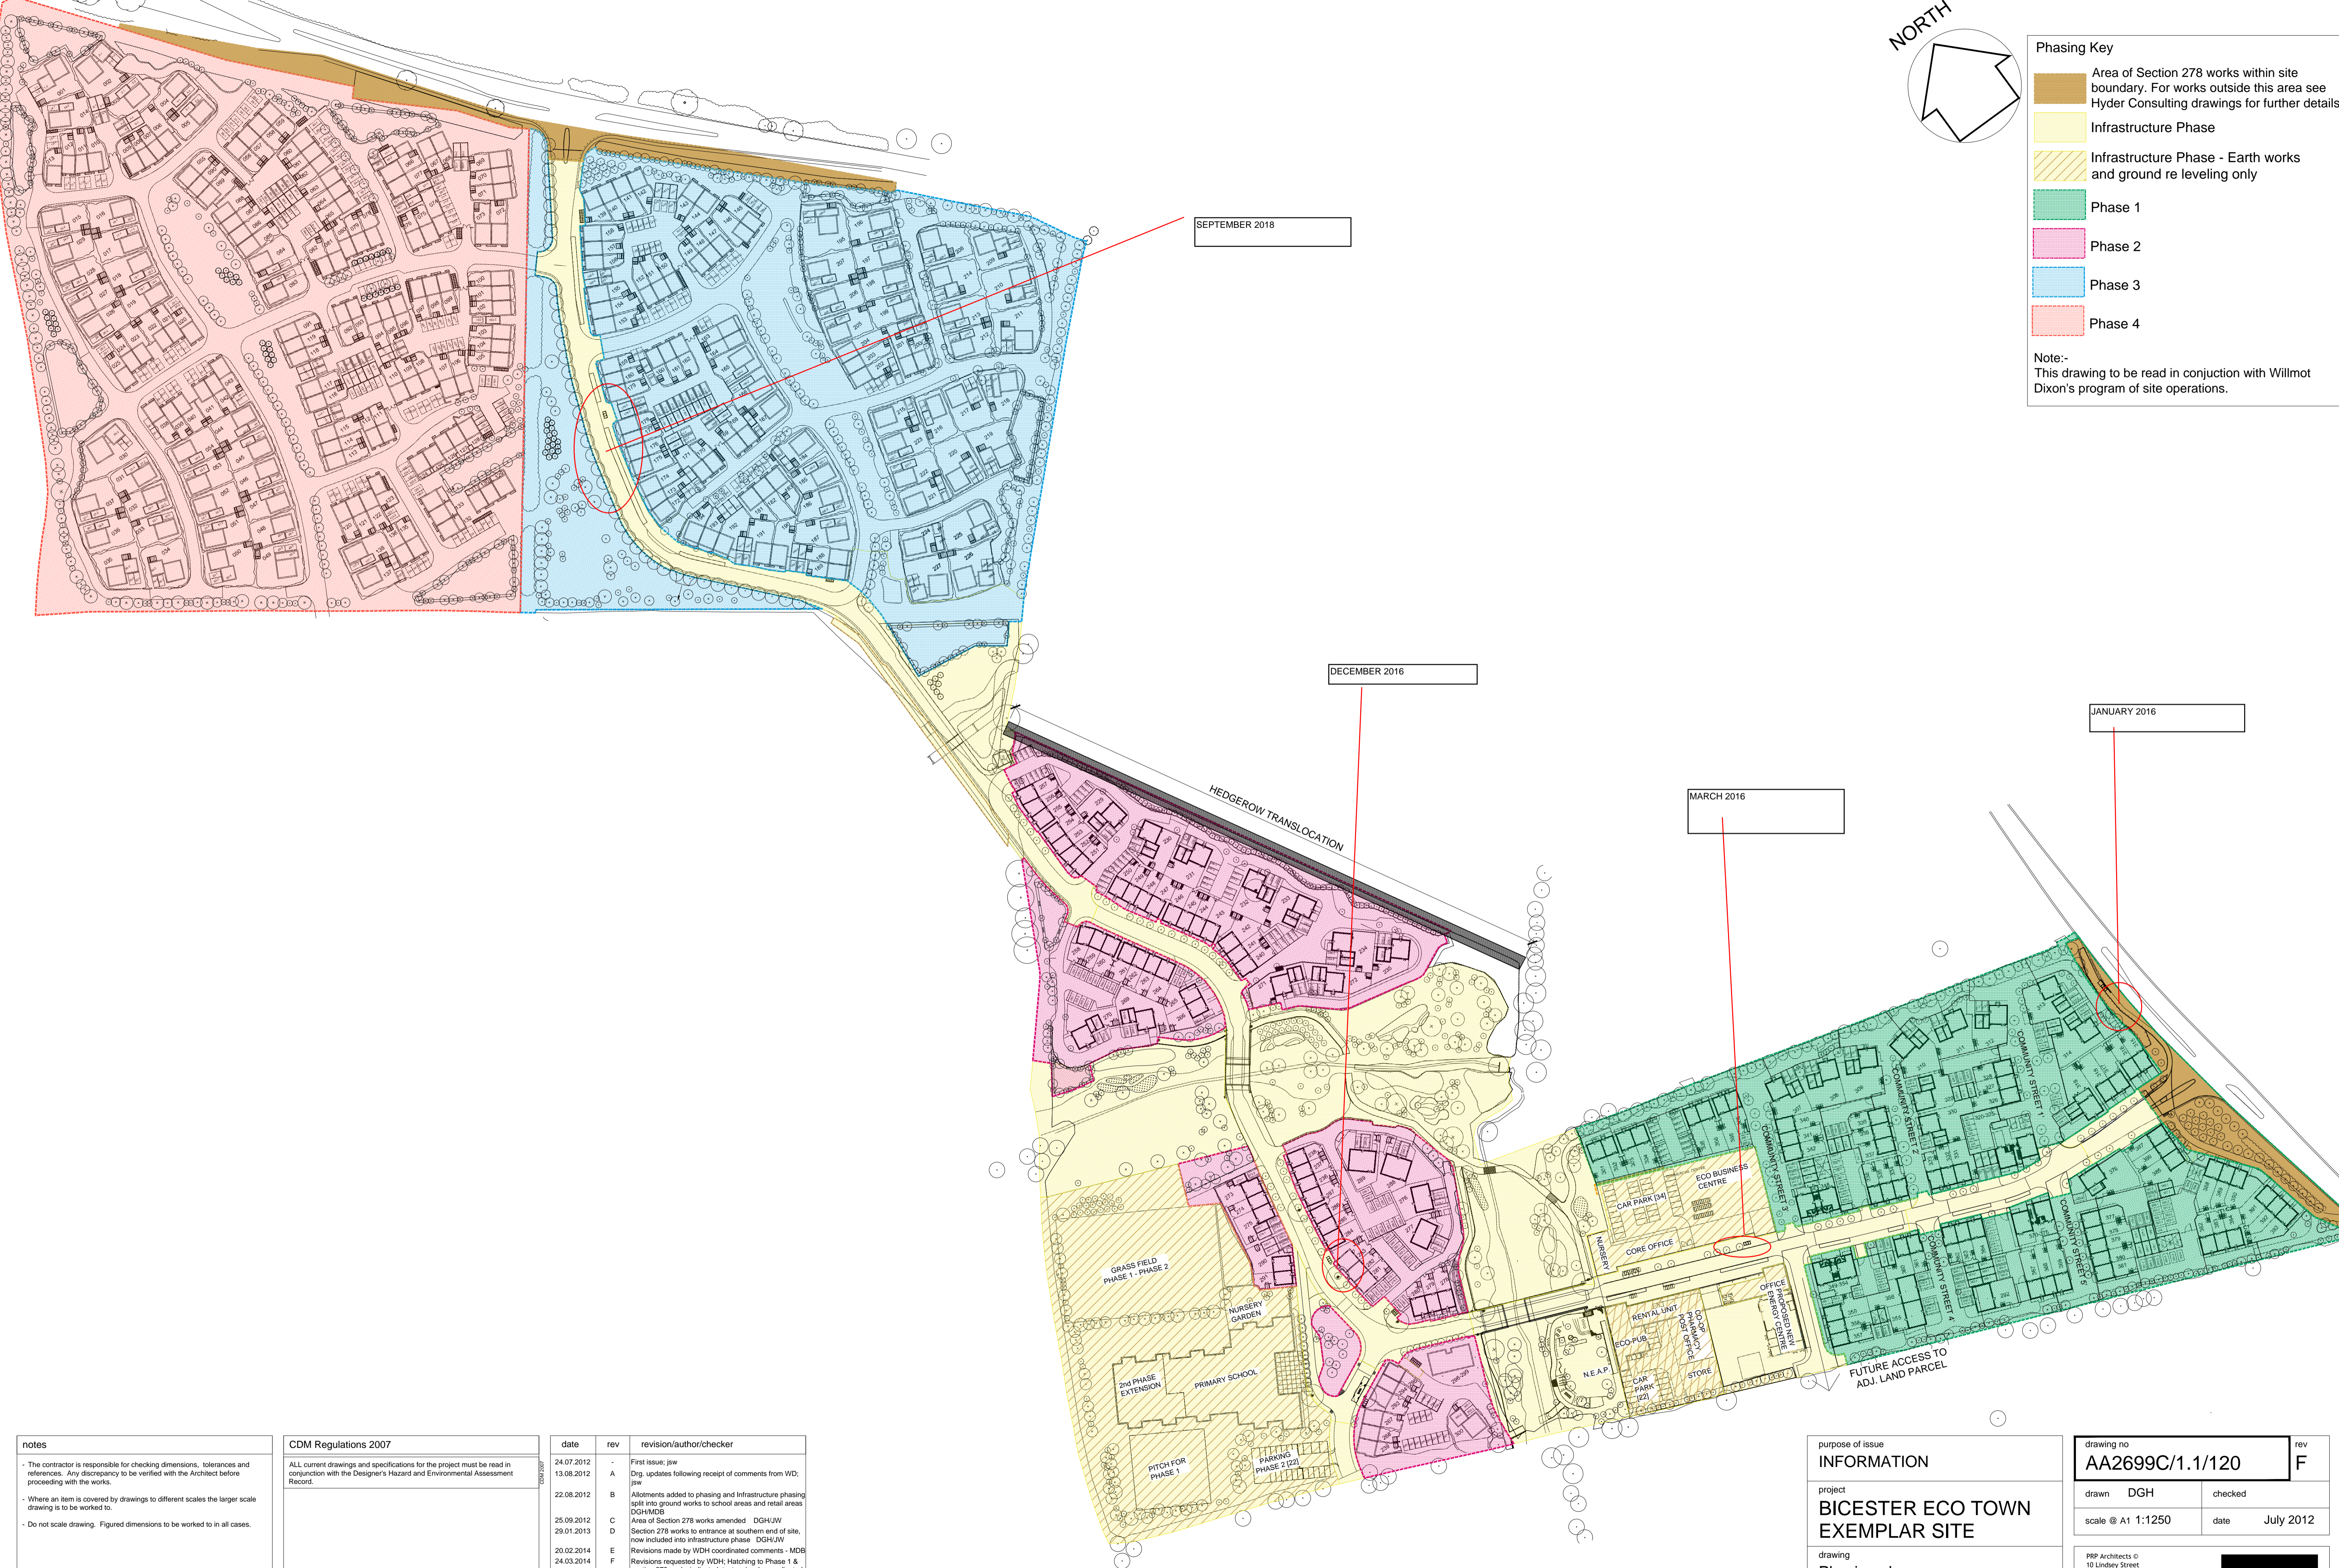

notes

- The contractor is responsible for checking dimensions, tolerances and references. Any discrepancy to be verified with the Architect before proceeding with the works.
- Where an item is covered by drawings to different scales the larger scale drawing is to be worked to.
- Do not scale drawing. Figured dimensions to be worked to in all cases.

CDM Regulations 2007

ALL current drawings and specifications for the project must be read in conjunction with the Designer's Hazard and Environmental Assessment Record.	
---	--

date	rev	revision/author/checker
24.07.2012	-	First issue; jsw
13.08.2012	A	Drp. updates following receipt of comments from WD; jsw
22.08.2012	B	Allocments added to phasing and Infrastructure phasing split into ground works to school areas and retail areas DGH/DOB
25.09.2012	C	Area of Section 278 works amended DGH/JW
29.01.2013	D	Section 278 works to entrance at southern end of site, now included into infrastructure phase DGH/JW
20.02.2014	E	Revisions made by WDH coordinated comments - MDB
24.03.2014	F	Revisions requested by WDH; Hatching to Phase 1 & section 278 works indicated; text omitted; coordinated comments - JW

purpose of issue INFORMATION
project BICESTER ECO TOWN EXEMPLAR SITE
drawing Phasing plan

drawing no AA2699C/1.1/120	rev F
drawn DGH	checked
scale @ A1 1:1250	date July 2012
<small>PRP Architects © 10 Lindsey Street Smithfield London EC1A 9HP T +44 (0)20 7653 1200 F +44 (0)20 7653 1201 lon.prp@prparchitects.co.uk</small>	

