



REFER TO ENGINEERS DRAWINGS FOR LEVEL INFORMATION AND INFORMATION ON RETAINING STRUCTURES


FRUIT TREES TO REAR GARDENS:  
Choice of:  
Ficus carica - Fig  
Corylus avellana - Hazel  
Morus nigra - Mulberry  
indicative location shown

notes

- The contractor is responsible for checking dimensions, tolerances and references. Any discrepancy to be verified with the Architect before proceeding with the works.
- Where an item is covered by drawings to different scales the larger scale drawing is to be worked to.
- Do not scale drawing. Figured dimensions to be worked to in all cases.

CDM Regulations 2015

ALL current drawings and specifications for the project must be read in conjunction with the Designer's Hazard and Environmental Assessment Record.

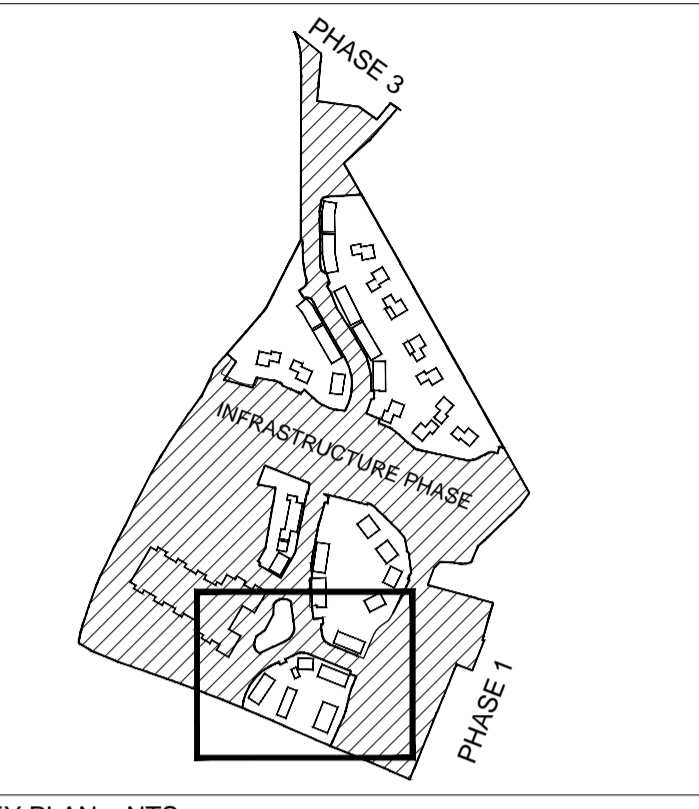


AL4908-2021

Trees				
Number	Common Name	Species	Girth	Density
7 No.	Flowering Pear 'Chanticleer'	Pyrus calleryana 'Chanticleer'	20-25cm	Counted
3 No.	Japanese Cherry 'Kanzan'	Prunus 'Kanzan'	18-20cm	Counted
3 No.	Rowan	Sorbus aucuparia	18-20cm	Counted
4 No.	Wild Cherry	Prunus avium	18-20cm	Counted
13 No.	Fastigiata Silver Birch	Betula pendula 'Fastigiata'	12-14cm	Counted
4 No.	Apple 'Cox's Orange Pippin'	Malus domestica 'Cox's Orange Pippin'	18-20cm	Counted


Shrubs			
Number	Pot Size	Species	Density
79 No.	2L	Hebe 'Autumn Glory'	5/m <sup>2</sup>
24 No.	3L	Hebe 'Great Orme'	4/m <sup>2</sup>
130 No.	5L	Lavandula angustifolia 'Hidcote'	3/m <sup>2</sup>
280 No.	L	Carpinus betulus	2/m
161 No.	1.5-2L	Vinca major	6/m <sup>2</sup>

Herbaceous			
Number	Pot Size	Species	Density
129 No.	3L	Bergenia 'Bressingham Ruby'	7/m <sup>2</sup>

Grasses		
Number	Species	Density
130 No.	Stipa tenuissima	5/m <sup>2</sup>

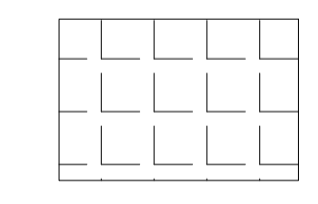

Shade Tolerant Mix	
Achillea millefolium	Yarrow
Agrimonia eupatoria	Agrimony
Alliaria petiolata	Garlic mustard
Centaurea nigra	Common knapweed
Clinopodium vulgare	Wild basil
Galium album	Hedge bedstraw
Geum urbanum	Wood avens
Leucanthemum vulgare	Oxeye daisy
Plantago lanceolata	Ribwort plantain
Primula veris	Cowslip
Prunella vulgaris	Selfheal
Silene dioica	Red campion
Silene vulgaris	Bladder campion
Torilis japonica	Upright hedge-parsley
Vicia cracca	Tufted vetch

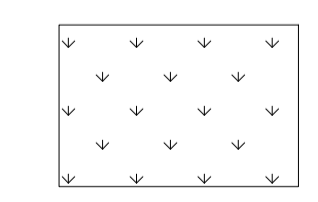

Wild flower Mix	
Pavader rhoeas	Shirley Poppy
Eschscholzia californica	California Poppy
Centaurea cyanus	Cornflower
Linaria maroccana	Fairy Toadflax
Coreopsis tinctoria	Tickseed
Atriplex hortensis	Red Orache
Delphinium ajacis	Larkspur

24/06/16	C	Issued for planning	MQ/AGF
11/04/16	B	Common names of trees added & updated to reflect GA changes	MQ/AGF
03/07/15	A	Drawing amended to reflect comments by Silver.	MQ/AGF

date	rev	revision/author/checker
------	-----	-------------------------

purpose of issue  
**PLANNING**

project  
**Bicester Eco Town Exemplar Site, Phase 2**

drawing  
**PLANTING PLAN 1 OF 5**

drawing no	AL4908-2021	rev	C
drawn	EM	checked	MQ
scale @ A1	1:200	date	April '15