


REFER TO ENGINEERS DRAWINGS FOR LEVEL INFORMATION AND INFORMATION ON RETAINING STRUCTURES

notes

- The contractor is responsible for checking dimensions, tolerances and references. Any discrepancy to be verified with the Architect before proceeding with the works.
- Where an item is covered by drawings to different scales the larger scale drawing is to be worked to.
- Do not scale drawing. Figured dimensions to be worked to in all cases.


CDM Regulations 2015

ALL current drawings and specifications for the project must be read in conjunction with the Designer's Hazard and Environmental Assessment Record.

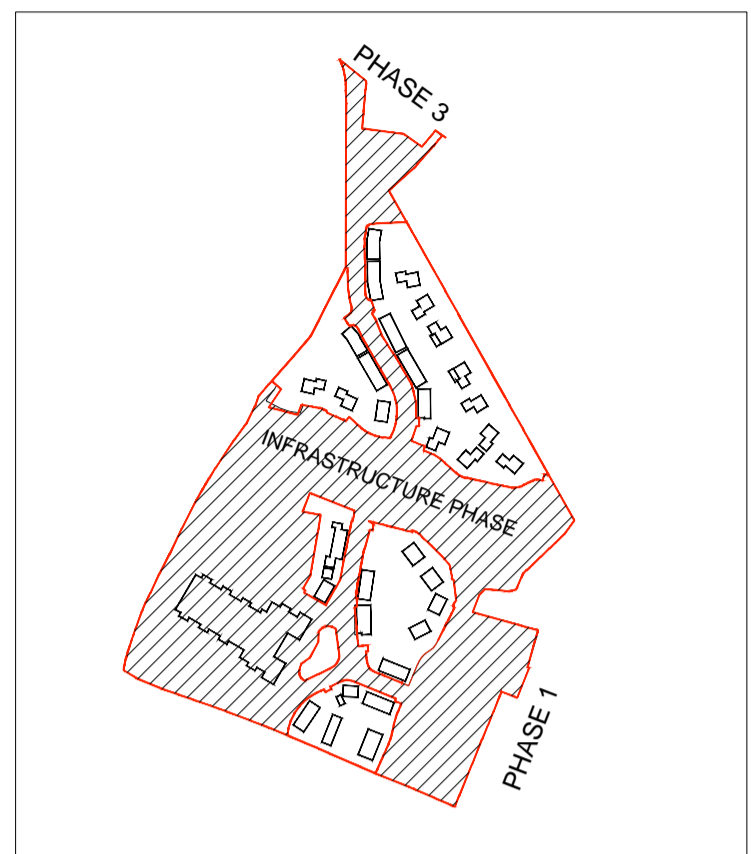

KEY PLAN NTS

- KEY
- Site boundary
  - Phase 2 boundary
  - Phase 1, by others
  - River corridor package, by others
  - Infrastructure package, by others
  - School package, by others
  - Phase 3

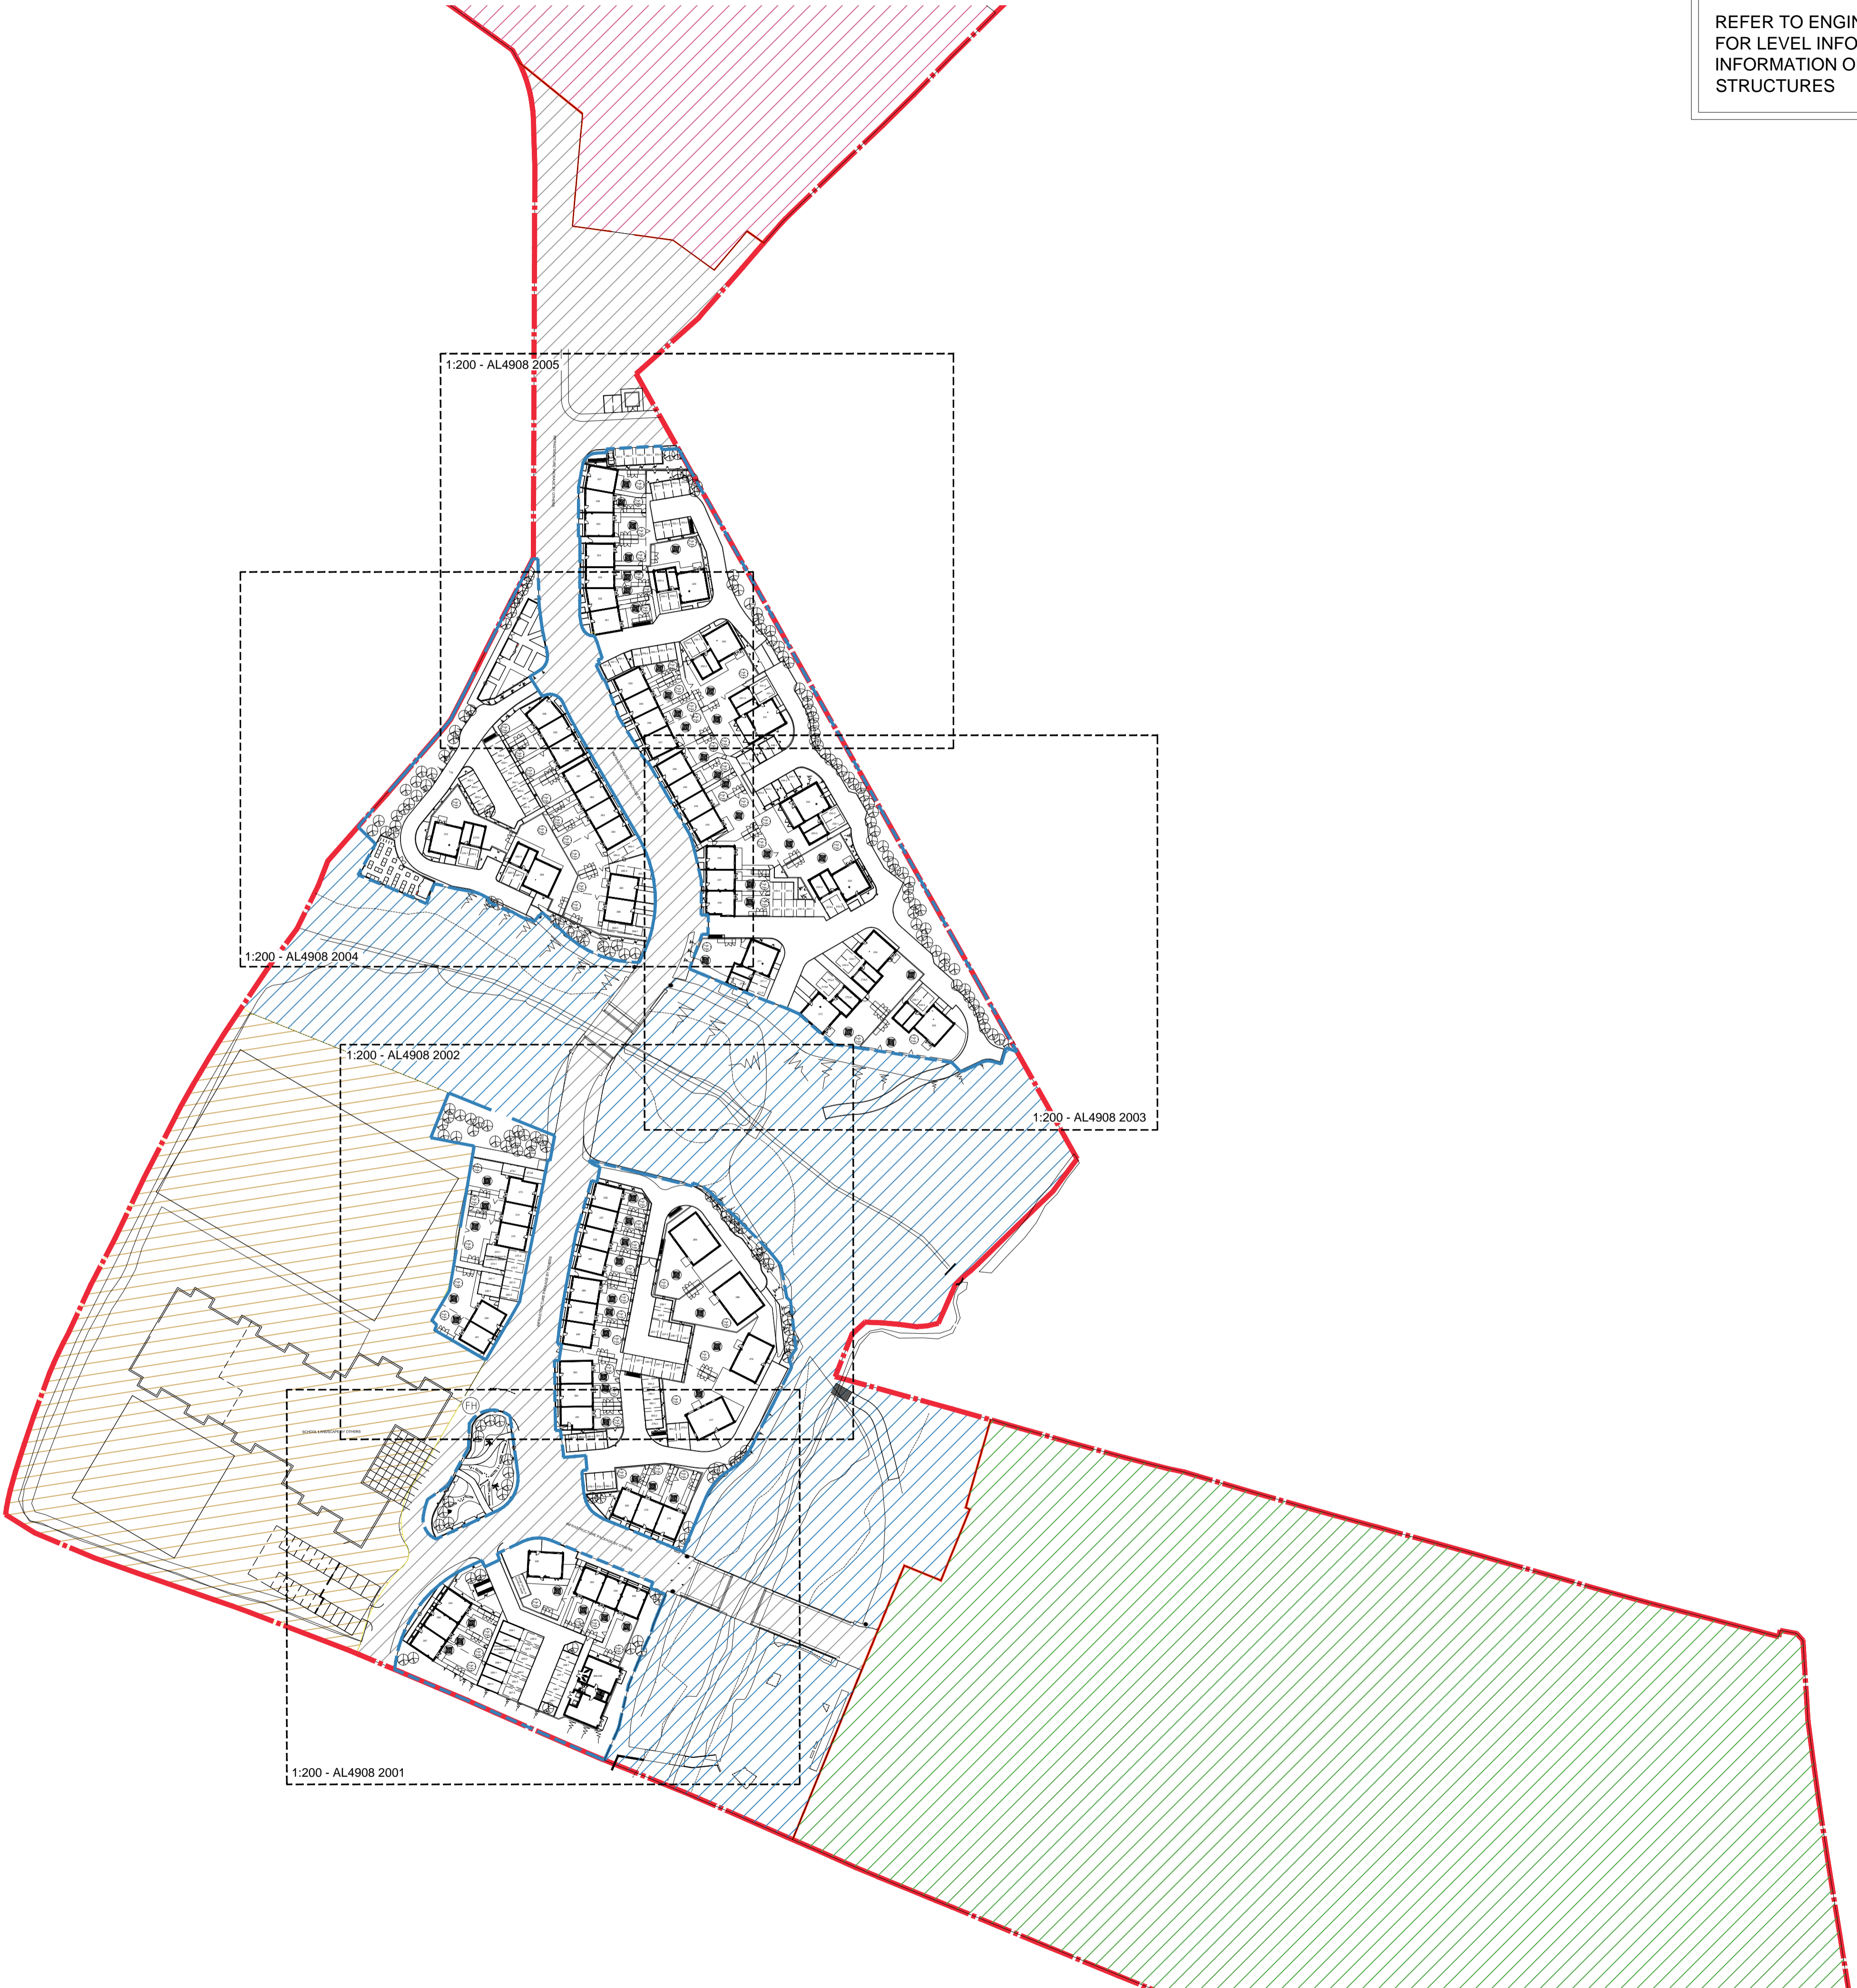

24/06/16	C	Issued for planning	MQ/AGF
11/04/16	B	GA amended to reflect SBD comments	MQ/AGF
03/07/15	A	Drawing amended to reflect comments by Silver	MQ/AGF

date	rev	revision/author/checker
------	-----	-------------------------

purpose of issue  
**PLANNING**

project  
**Bicester Eco Town Exemplar Site, Phase 2**

drawing  
**LANDSCAPE MASTERPLAN**

drawing no	AL4908-2000	rev	C
drawn	MQ	checked	AGF
scale @ A1	1:1000	date	April '15

PRP Architects ©  
10 Lindsey Street  
Smithfield  
London  
EC1A 9RP  
T +44 (0)20 7653 1200  
F +44 (0)20 7653 1201  
lon.prp@prparchitects.co.uk