


Total School Site Area  
3.01 Ha

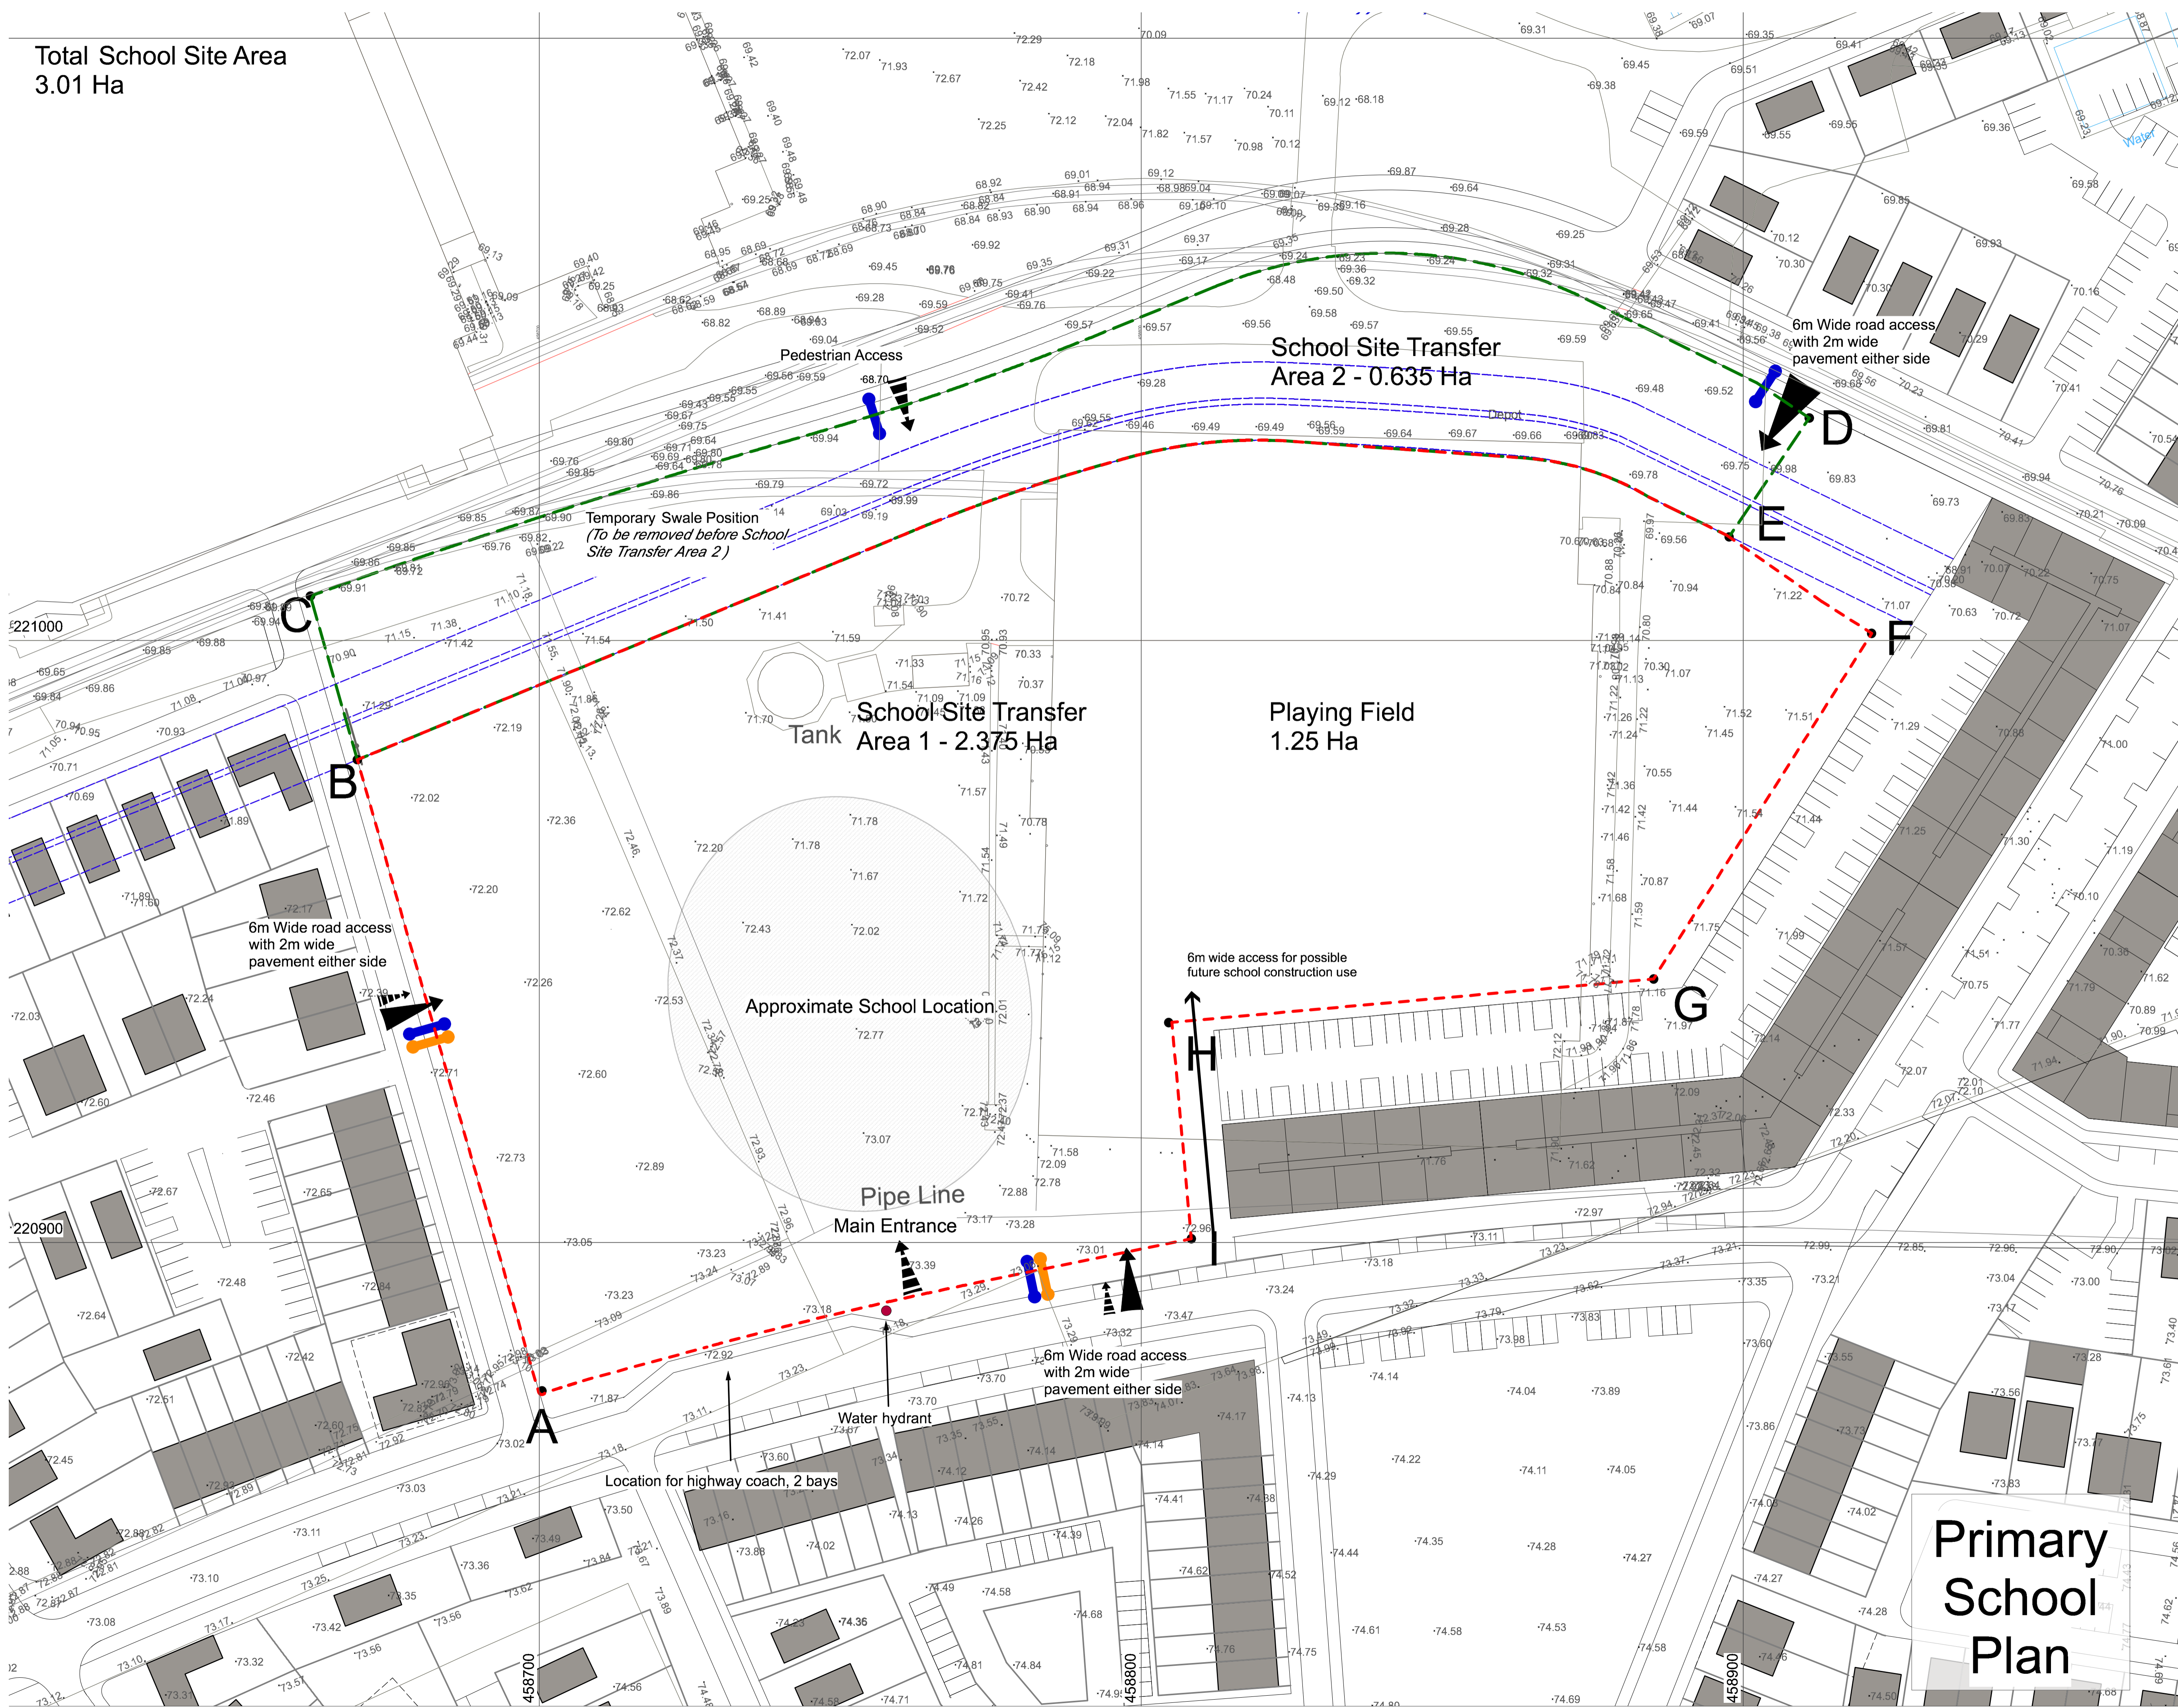


NOTES:  
DIMENSIONS NOT TO BE SCALED FROM THIS DRAWING. CONTRACTORS TO NOTIFY ARCHITECTS OF SITE VARIATIONS AFFECTING INFORMATION ON THIS DRAWING. THIS DRAWING IS COPYRIGHT OF GLENN HOWELLS ARCHITECTS.

- Existing Trees / Vegetation
- Swale
- School site transfer area 1 - 2.375 Ha
- School site transfer area 2 - 0.635 Ha
- Foul and surface water drainage services
- Mains service intake (gas, water, electrics, communications)
- 6m wide vehicular access point 2m wide footpath with
- 2m wide pedestrian access point

Notes:  
Drawing shows key principles only. For further information refer to the requirements set out within the Section 106 agreement

Date	Rev	By	Details
03.03.14	-	MB	Drawing issued
28.03.14	A	MB	Drawing updated to fit OCC recommendations
19.05.14	B	MB	Drawing updated to fit OCC recommendations
21.05.14	C	MB	Drawing amended
21.05.14	D	MB	Drawing amended
22.05.14	E	MB	Drawing amended
23.05.14	F	MB	Drawing amended
15.07.14	G	MB	Drawing amended

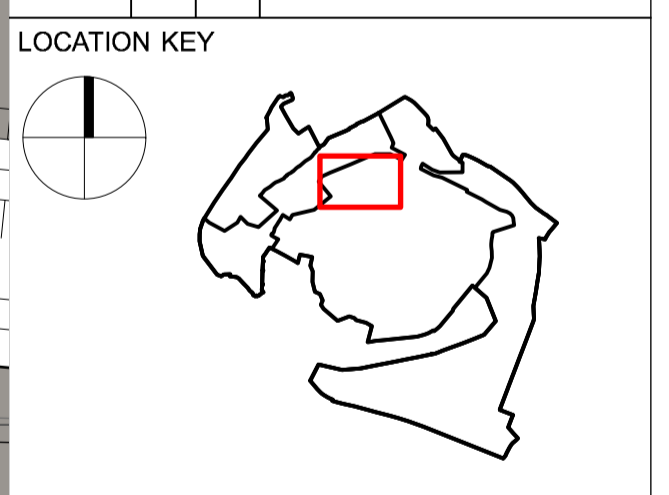

FOR INFORMATION

**GLENN HOWELLS ARCHITECTS**  
321 Bradford St, Birmingham, B5 6ET  
Tel. 0121 666 7640 F. 0121 666 7641  
mail@glennhowells.co.uk

Project  
Graven Hill  
Redevelopment of MOD Bicester

Client  
EC Harris

Drawing Title		
Masterplan 5D Primary School Plan		
Date	Scale	Checked
03.03.14	1:500@A1 1:1000@A3	JS
Project Ref.	Drawing No.	Revision
1982	A-L-073	G

**Primary School Plan**