



Fig 04

Fig 06

Fig 02

Fig 07

Fig 05

Fig 03

Key:



Rotary Core Location



Cable Percussive Location



Concrete Location



Plate Load Location



Trial Pit Location



Trial Pit (Hand Dug) Location

Notes:

Drawing supplied by client.



geotechnical

Geotechnical Engineering Ltd

Centurion House, Olympus Park, Quedgeley, Gloucester GL2 4NF
Telephone: (01452) 527743 Facsimile: (01452) 729314
E-mail: geotech@geoeng.co.uk Web: www.geoeng.co.uk

Client:

Graven Hill Village Development Company

Consultant:

Waterman Infrastructure & Environment

Site:

Graven Hill

Title:

Exploratory Hole Location Plan

Drawn By:

MPE

Checked By:

DO

Paper Size:

A3

Scale:

NTS

Date:

May 2015


Contract:

30378

Figure:

01

Fig 02

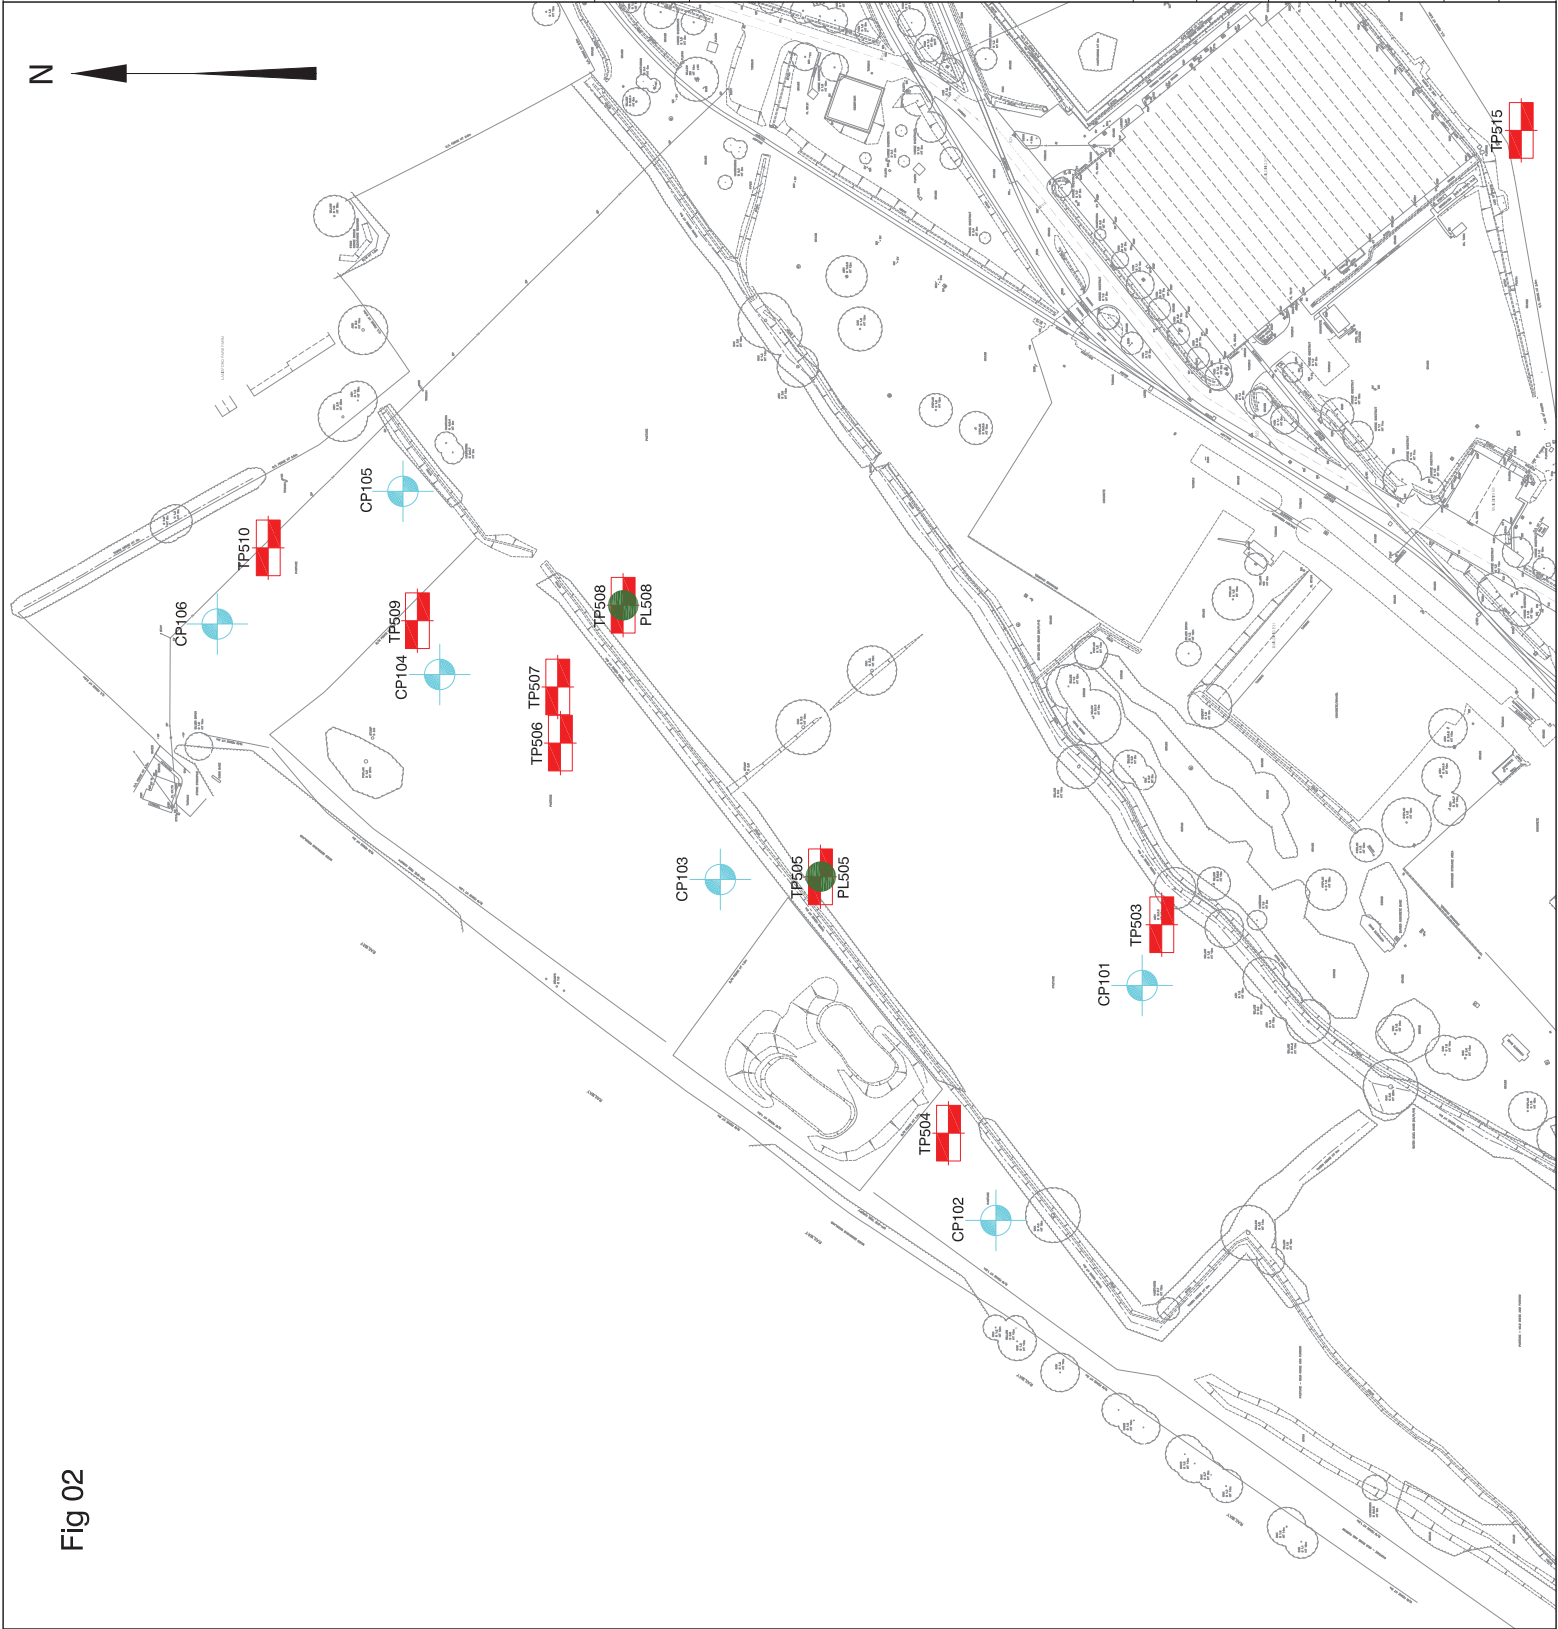


Key:

- Rotary Core Location
- Cable Percussive Location
- Concrete Location
- Plate Load Location
- Trial Pit Location
- Trial Pit (Hand Dug) Location

Notes:

Drawing supplied by client.

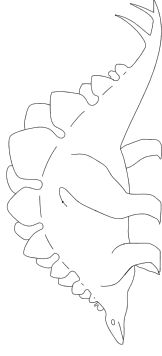

geotechnical

Geotechnical Engineering Ltd

Centurion House, Olympus Park, Quevedley, Gloucester GL2 4NF
Telephone: (01452) 527743 Facsimile: (01452) 729314
E-mail: geotech@geoeng.co.uk Web: www.geoeng.co.uk

Client:

Graven Hill Village Development Company

Consultant:

Waterman Infrastructure & Environment

Site:

Graven Hill

Title:

Exploratory Hole Location Plan

Drawn By:

MPE

Checked By:

DO

Paper Size:

A3

Scale:

1:2000

Date:


May 2015

Contract:

30378

Figure:

02

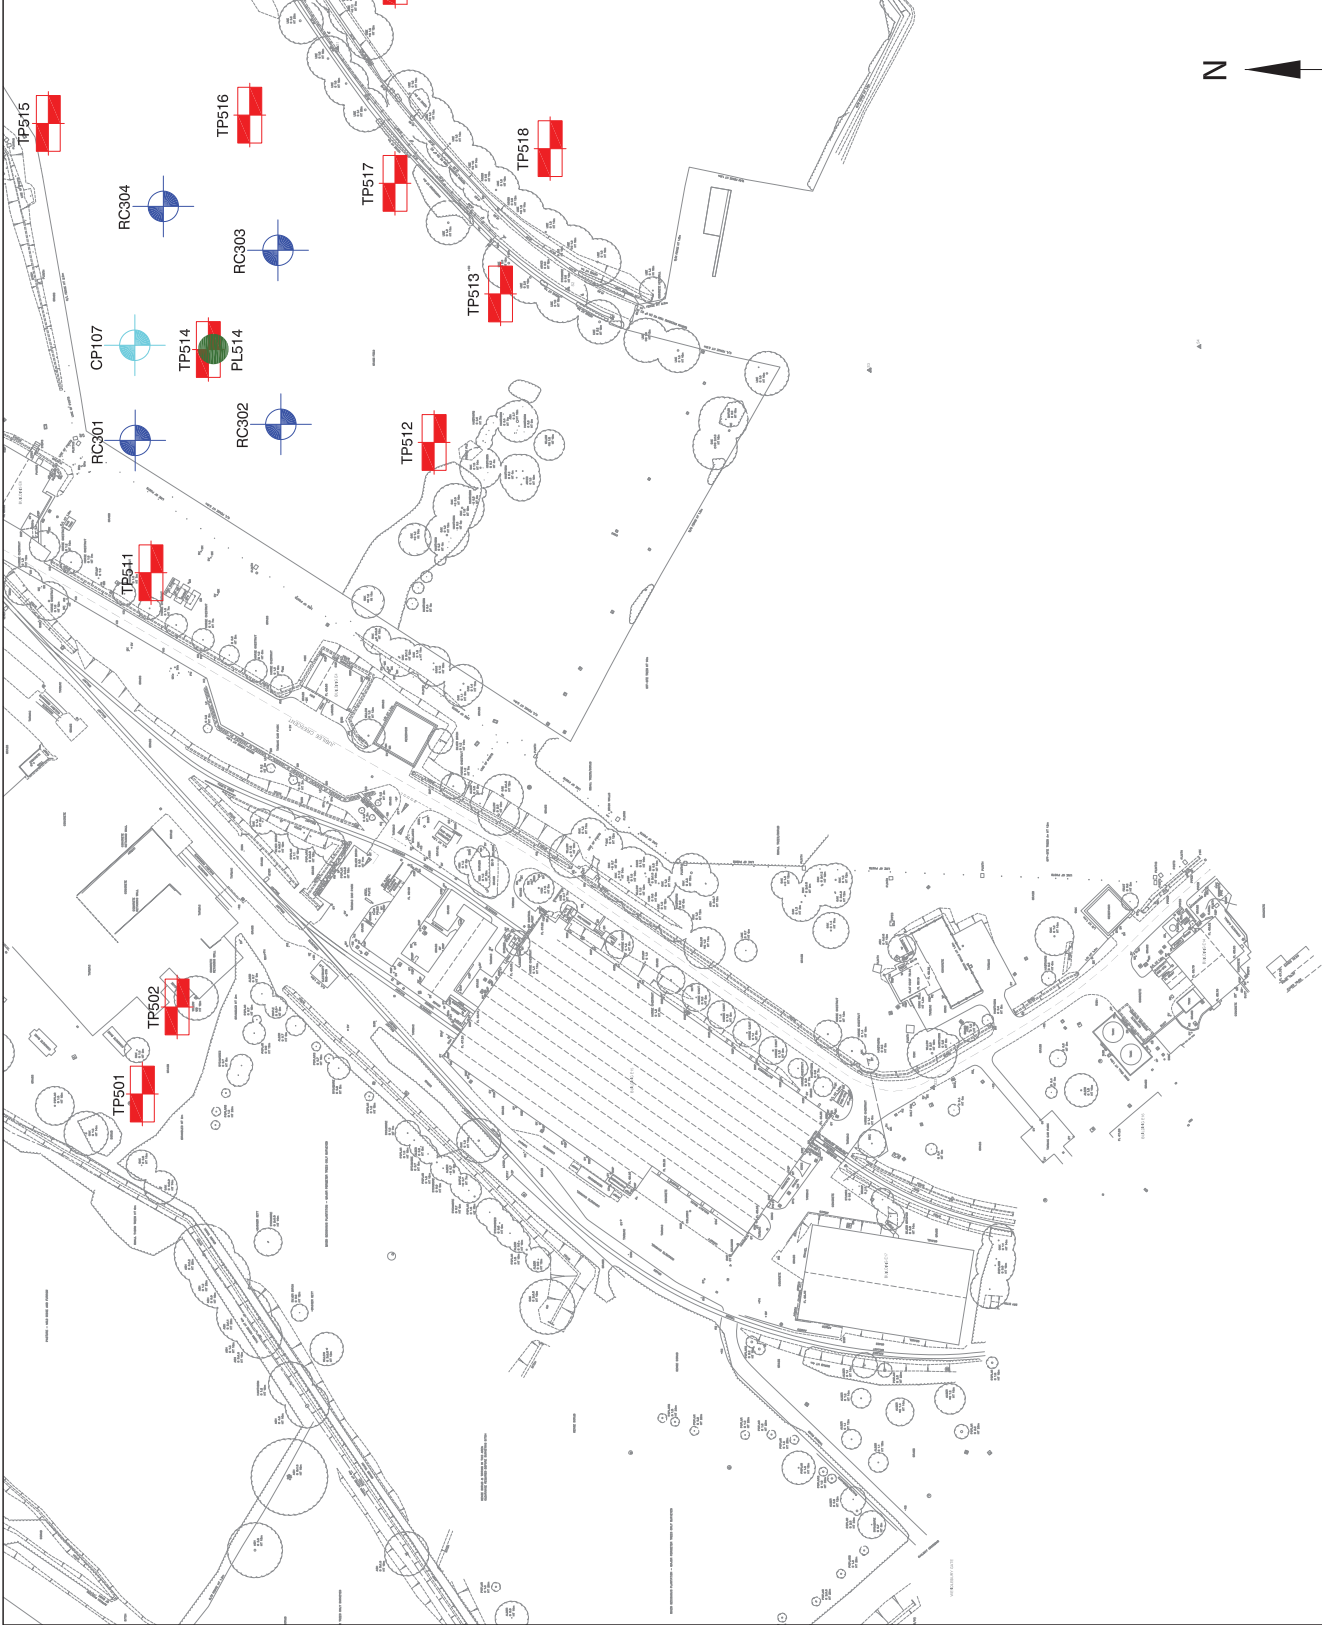

Key:

- Rotary Core Location
- Cable Percussive Location
- Concrete Location
- Plate Load Location
- Trial Pit Location
- Trial Pit (Hand Dug) Location

Notes:

Drawing supplied by client.



geotechnical

Geotechnical Engineering Ltd

Centurion House, Olympus Park, Quedgeley, Gloucester GL2 4NF
Telephone: (01452) 527743 Facsimile: (01452) 729314
E-mail: geotech@geoeng.co.uk Web: www.geoeng.co.uk

Client:

Graven Hill Village Development Company

Consultant:

Waterman Infrastructure & Environment

Site:

Graven Hill

Title:

Exploratory Hole Location Plan

Drawn By:

MPE

Checked By:

DO

Paper Size:

A3

Scale:

1:2000

Date:

May 2015

Contract:

30378

Figure:

03

Fig 03

Fig 04



Key:



Rotary Core Location



Cable Percussive Location



Concrete Location



Plate Load Location



Trial Pit Location



Trial Pit (Hand Dug) Location

Notes:

Drawing supplied by client.



geotechnical

Geotechnical Engineering Ltd

Centurion House, Olympus Park, Quedgeley, Gloucester GL2 4NF
Telephone: (01452) 527743 Facsimile: (01452) 729314
E-mail: geotech@geoeng.co.uk Web: www.geoeng.co.uk

Client:

Graven Hill Village Development Company

Consultant:

Waterman Infrastructure & Environment

Site:

Graven Hill

Title:

Exploratory Hole Location Plan

Drawn By:

MPE

Checked By:

DO

Paper Size:

A3

Scale:

1:2000

Date:


May 2015

Contract:

30378

Figure:

04

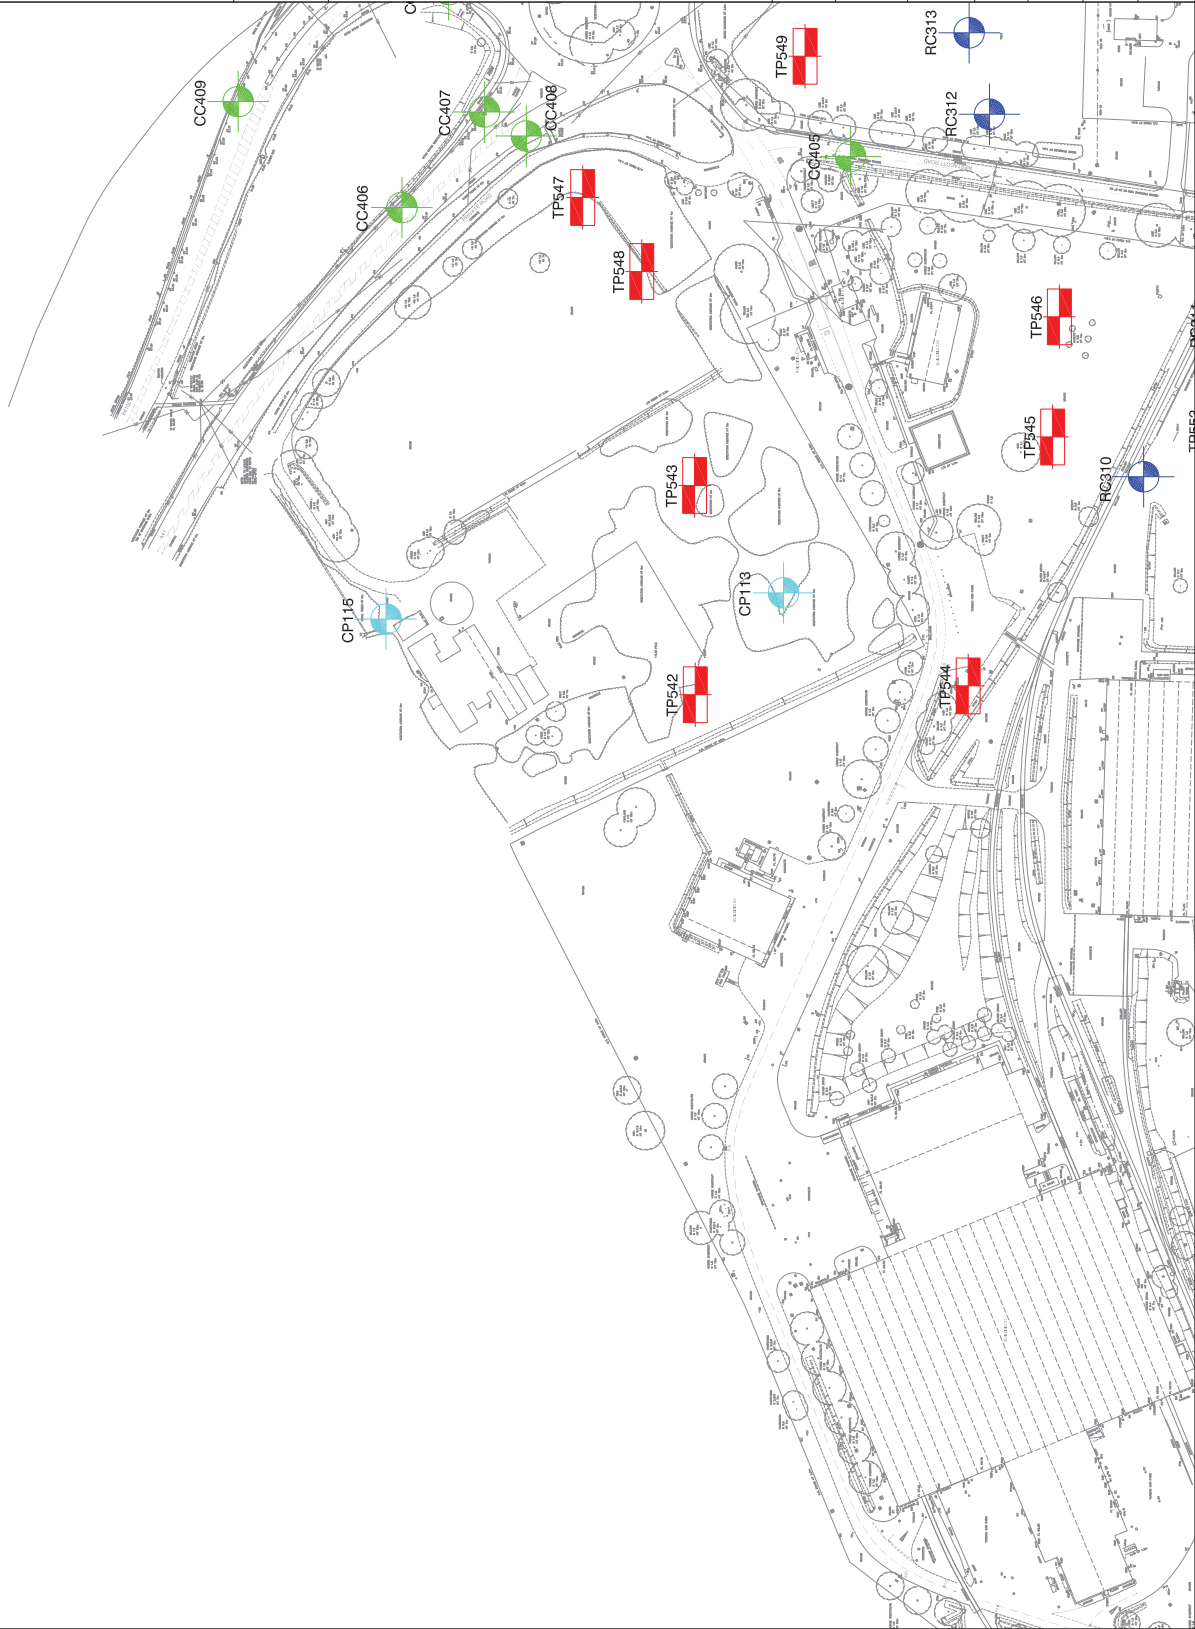

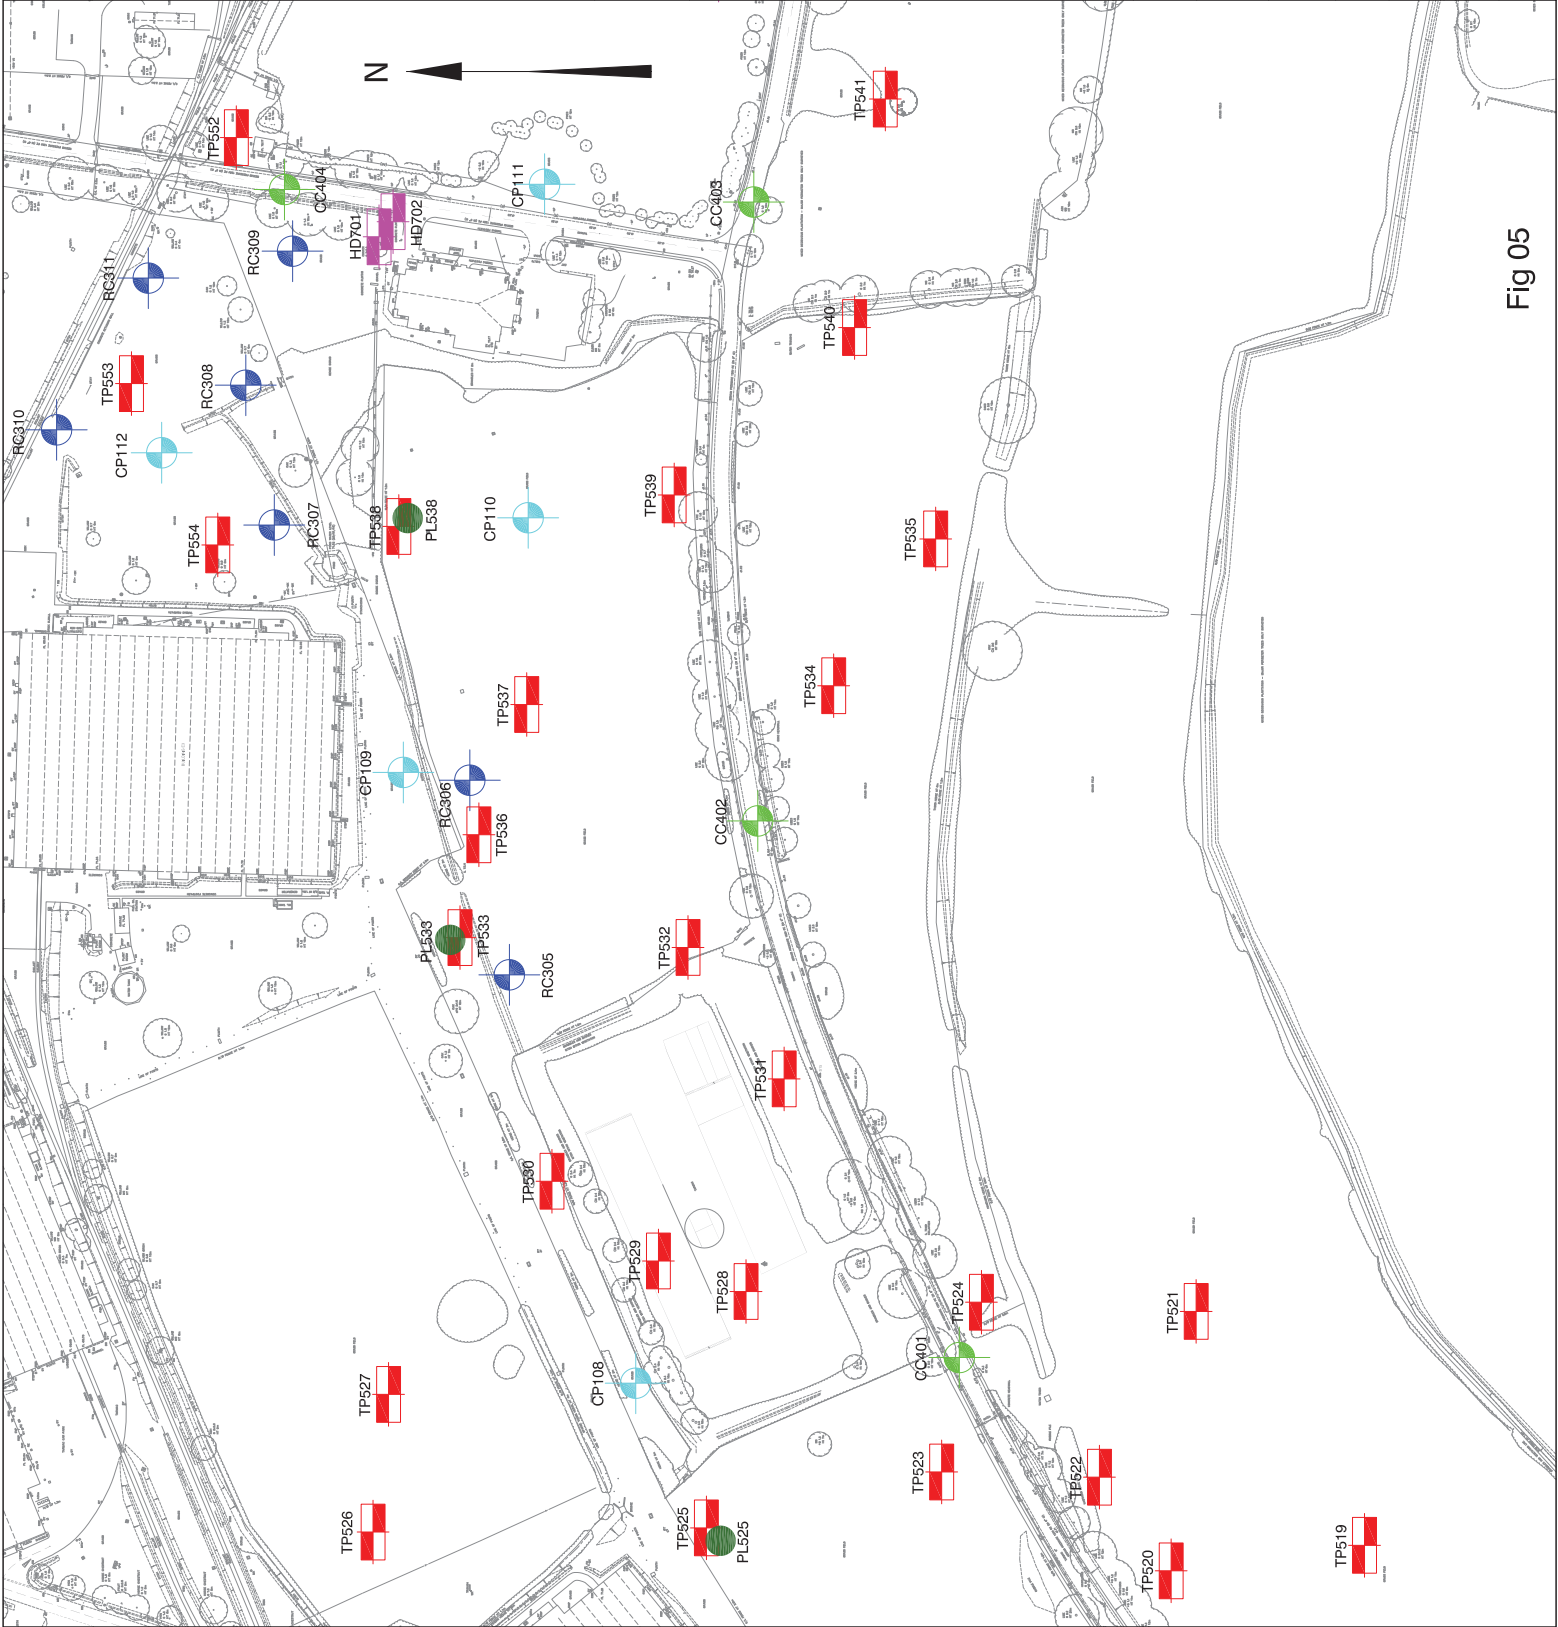



Fig 05

Key:

- Rotary Core Location
- Cable Percussive Location
- Concrete Location
- Plate Load Location
- Trial Pit Location
- Trial Pit (Hand Dug) Location

Notes:

Drawing supplied by client.

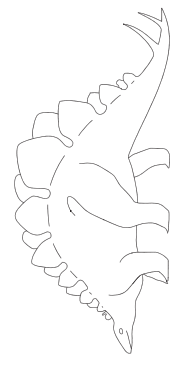

geotechnical

Geotechnical Engineering Ltd

Centurion House, Olympus Park, Quedgeley, Gloucester GL2 4NF
Telephone: (01452) 527743 Facsimile: (01452) 729314
E-mail: geotech@geoeng.co.uk Web: www.geoeng.co.uk

Client:

Graven Hill Village Development Company

Consultant:

Waterman Infrastructure & Environment

Site:

Graven Hill

Title:

Exploratory Hole Location Plan

Drawn By:

MPE

Checked By:

DO

Paper Size:

A3

Scale:

1:2000

Date:

May 2015


Contract:

30378

Figure:

05

Fig 06

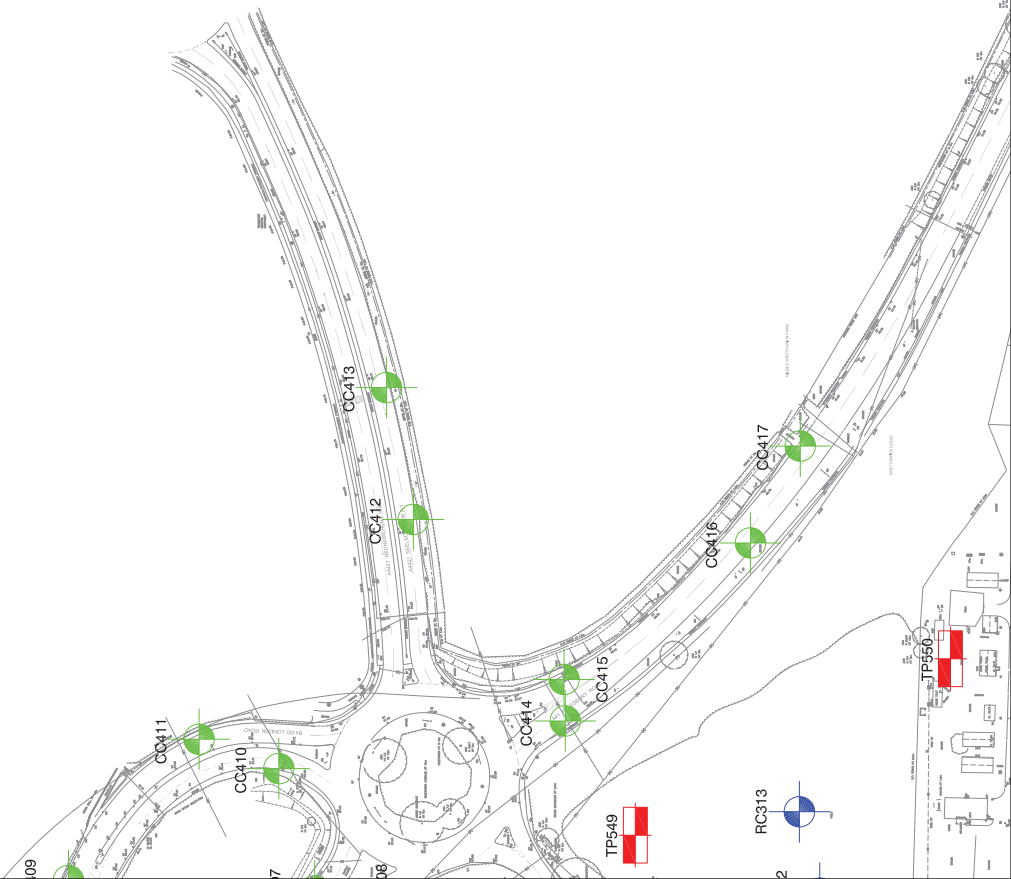

Key:

- Rotary Core Location
- Cable Percussive Location
- Concrete Location
- Plate Load Location
- Trial Pit Location
- Trial Pit (Hand Dug) Location

Notes:

Drawing supplied by client.



geotechnical

Geotechnical Engineering Ltd

Centurion House, Olympus Park, Quedgeley, Gloucester GL2 4NF
Telephone: (01452) 527743 Facsimile: (01452) 729314
E-mail: geotech@geoeng.co.uk Web: www.geoeng.co.uk

Client:

Graven Hill Village Development Company

Consultant:

Waterman Infrastructure & Environment

Site:

Graven Hill

Title:

Exploratory Hole Location Plan

Drawn By:

MPE

Checked By:

DO

Paper Size:

A3

Scale:

1:2000

Date:

May 2015

Contract:

30378

Figure:

06

Fig 07

Key:

- Rotary Core Location
- Cable Percussive Location
- Concrete Location
- Plate Load Location
- Trial Pit Location
- Trial Pit (Hand Dug) Location

Notes:

Drawing supplied by client.



geotechnical

Geotechnical Engineering Ltd

Centurion House, Olympus Park, Quedgeley, Gloucester GL2 4NF
Telephone: (01452) 527743 Facsimile: (01452) 729314
E-mail: geotech@geoeng.co.uk Web: www.geoeng.co.uk

Client:

Graven Hill Village Development Company

Consultant:

Waterman Infrastructure & Environment

Site:

Graven Hill

Title:

Exploratory Hole Location Plan

Drawn By:

MPE

Checked By:

DO

Paper Size:

A3

Scale:

1:2000

Date:

May 2015

Contract:

30378

Figure:

07

